




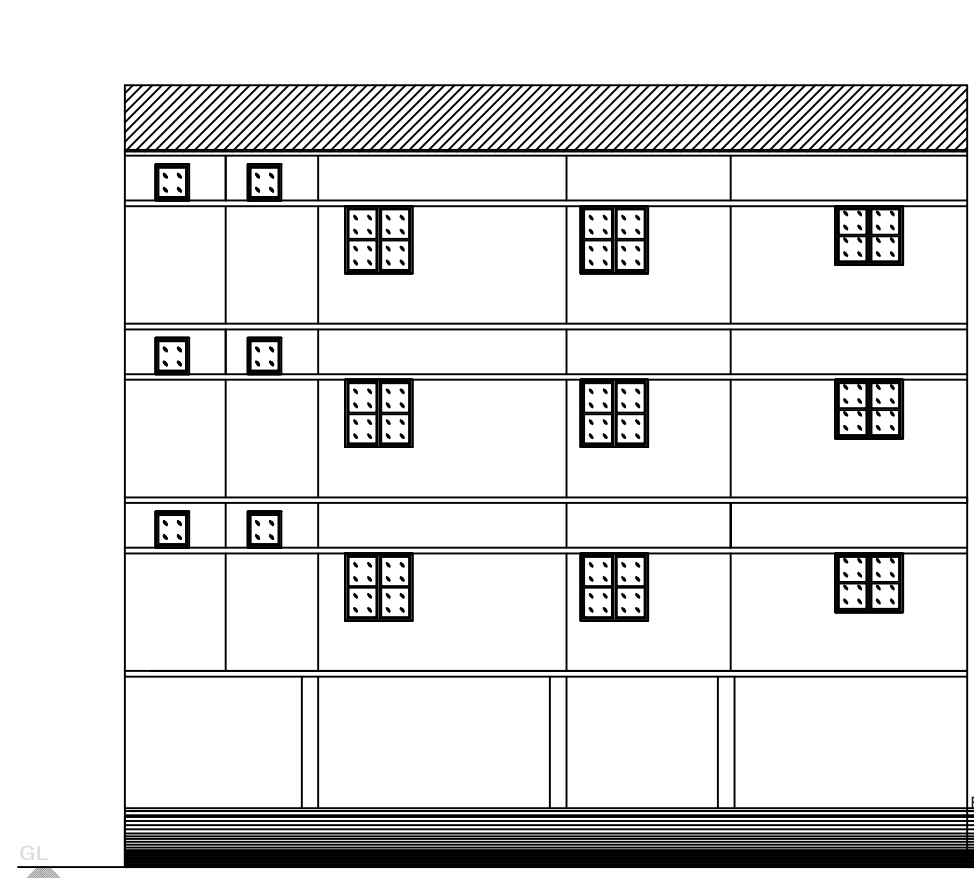


ELEVATION

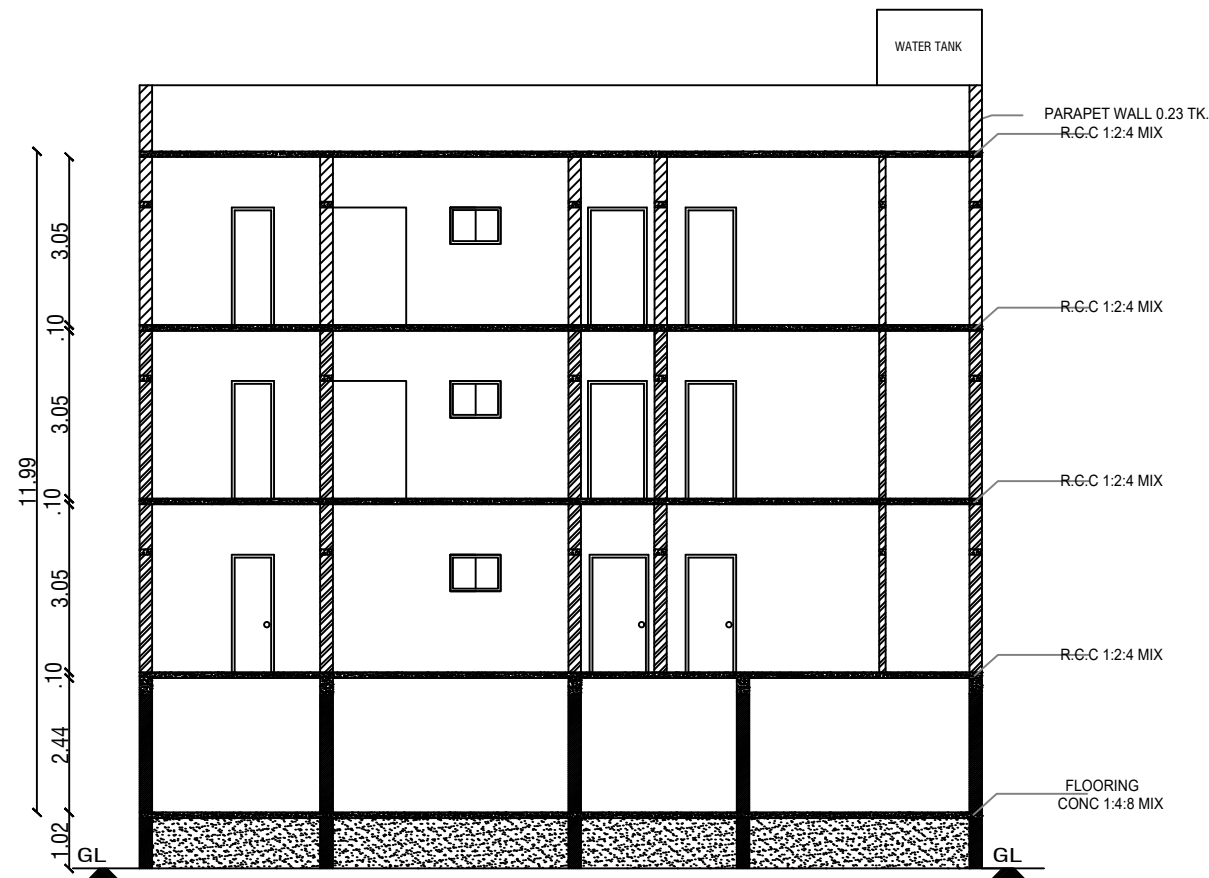

SECTION : "A-B"

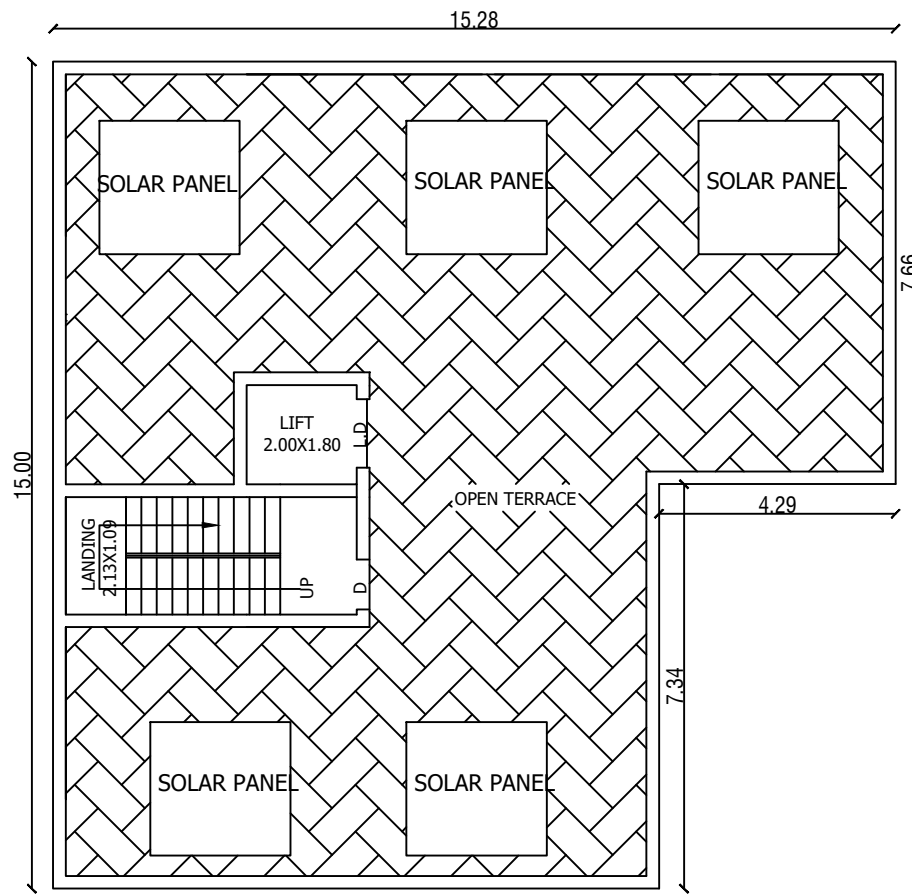

TERRACE FLOOR PLAN

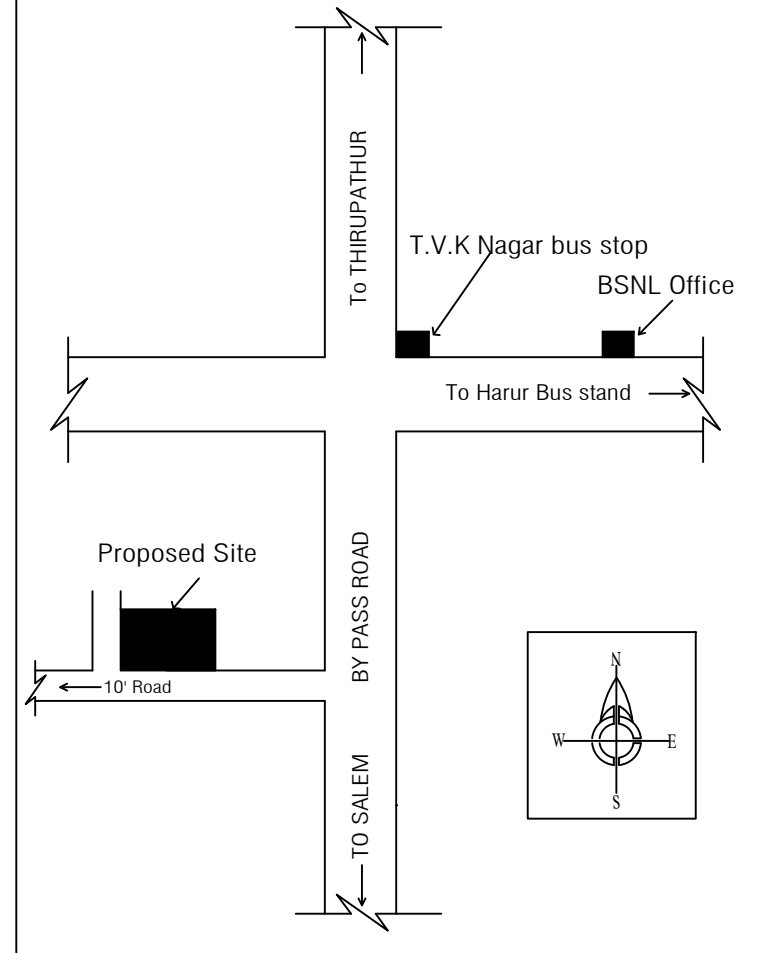

LOCATION PLAN

OFFICE USE

TECHNICAL APPROVAL

Technical Approval Issued.

This Document is Digitally Data Signed by

"THE EXECUTIVE OFFICER,
HARUR TOWN PANCHAYAT".

So any Seal or sign is not necessary.

PLAN SHOWING THE PROPOSED STILT

FLOOR,FIRST FLOOR,SECOND, THIRD FLOOR RCC

ROOF RESIDENTIAL BUILDING AT OLD S.NO: 18/3A1

WITH NATHAM NEW S.NO:52/24 AND S.NO: 52/25 AT

WARD NO-1 VARNATHEERTHAM VILLAGE AT

HARUR POST AND TALUK IN DHARMAPURI

DISTRICT.

PROPOSED AREA DETAILS

TOTAL AREA OF THE SITE		334.00 Sq.Mt		
PARTICULARS	TOTAL FSI AREA IN SQ.MT	NON FSI AREA IN Sq.Mt	TOTAL AREA IN SQ.MT	
PLINTH AREA OF THE PRO. STILT FLOOR	-	229.20	229.20	
PLINTH AREA OF THE PRO.BLDG-F.F	229.20	-	229.20	
PLINTH AREA OF THE PRO.BLDG-S.F	229.20	-	229.20	
PLINTH AREA OF THE PRO.BLDG-T.F	198.73	-	198.73	
TOTAL PLINTH AREA	657.13	229.20	886.33	


PLOT COVERAGE IN % 68.62%

FLOOR SPACE INDEX 1.97

SCHEDULE OF JOINERIES

NORTH POINT:-

MD	MAIN DOOR	1.06 X2.13
D1	DOOR	0.91 X 2.13
D2	DOOR	0.75X 72.13
W1	WINDOW	1.22X 1.22
W2	WINDOW	0.91X 1.22
KW	KITCHEN	0.91X 0.91
V1	VENTILATOR	0.60X0.60

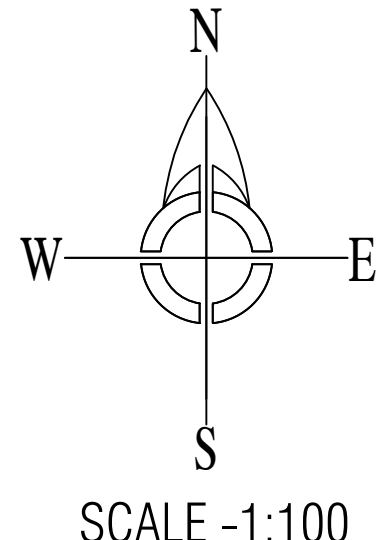



COLOUR INDEX

PROPOSED BLDG	
SITE BOUNDRY	
EXISTING ROAD	


APPLICANT

Mrs.DHEEBA DHANDABANI W/O ARUMUGAM


LICENSED ENGINEER

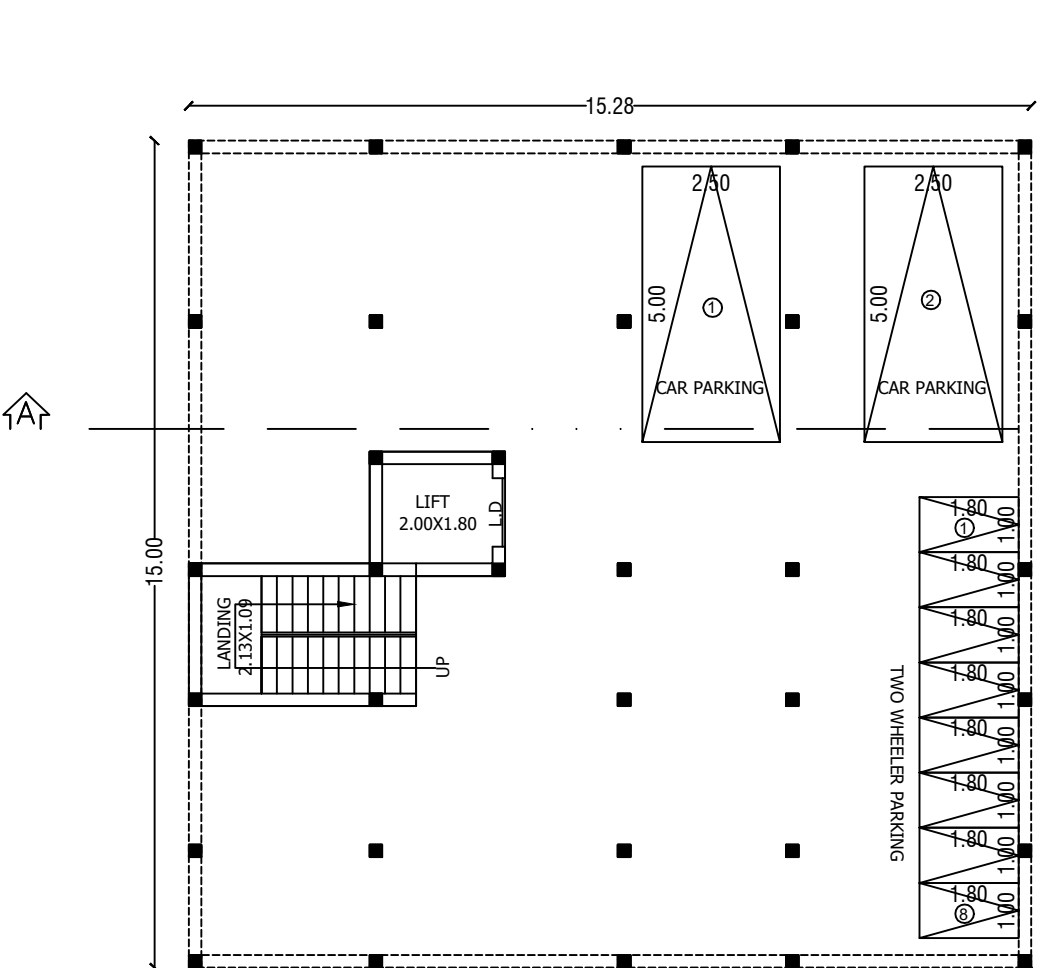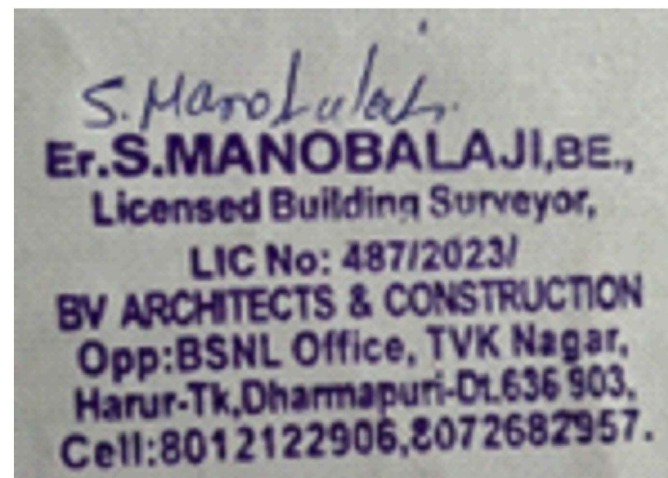


STILT FLOOR PLAN

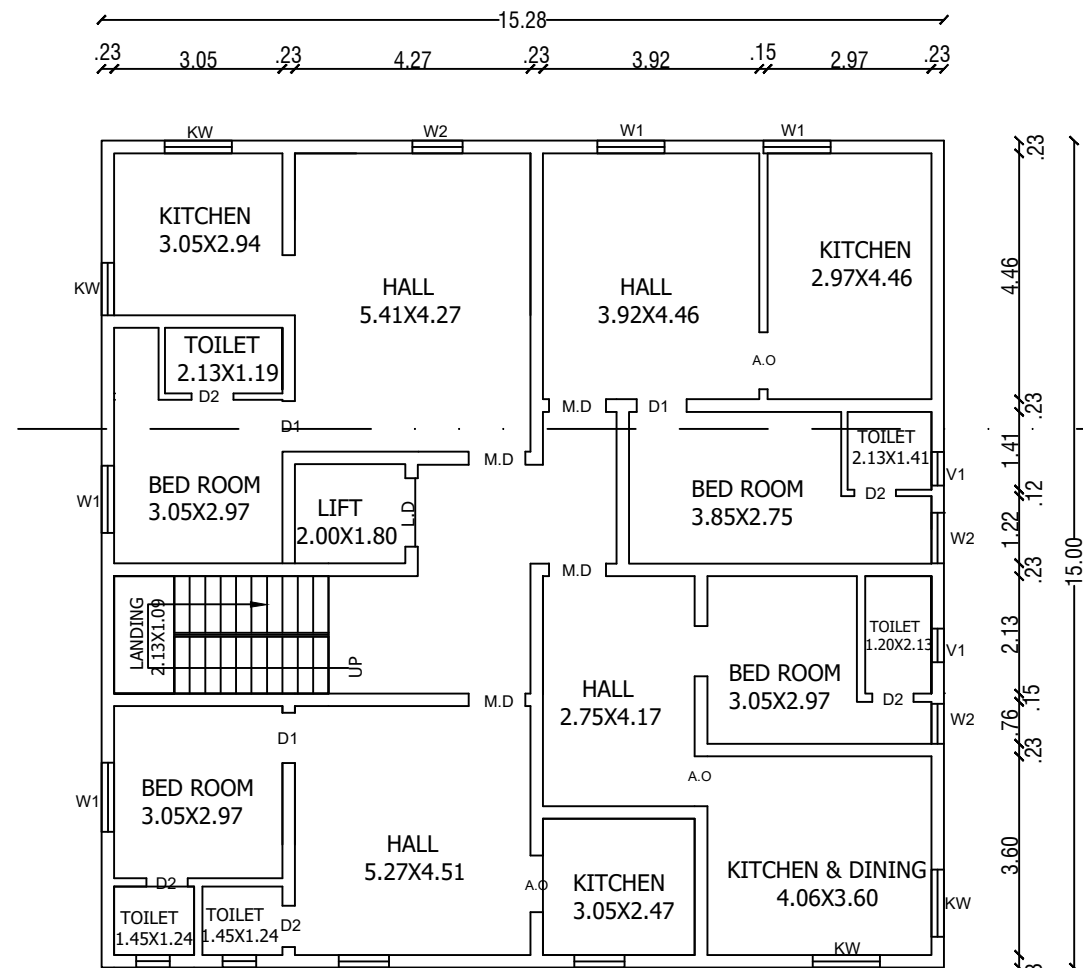



FIRST FLOOR PLAN

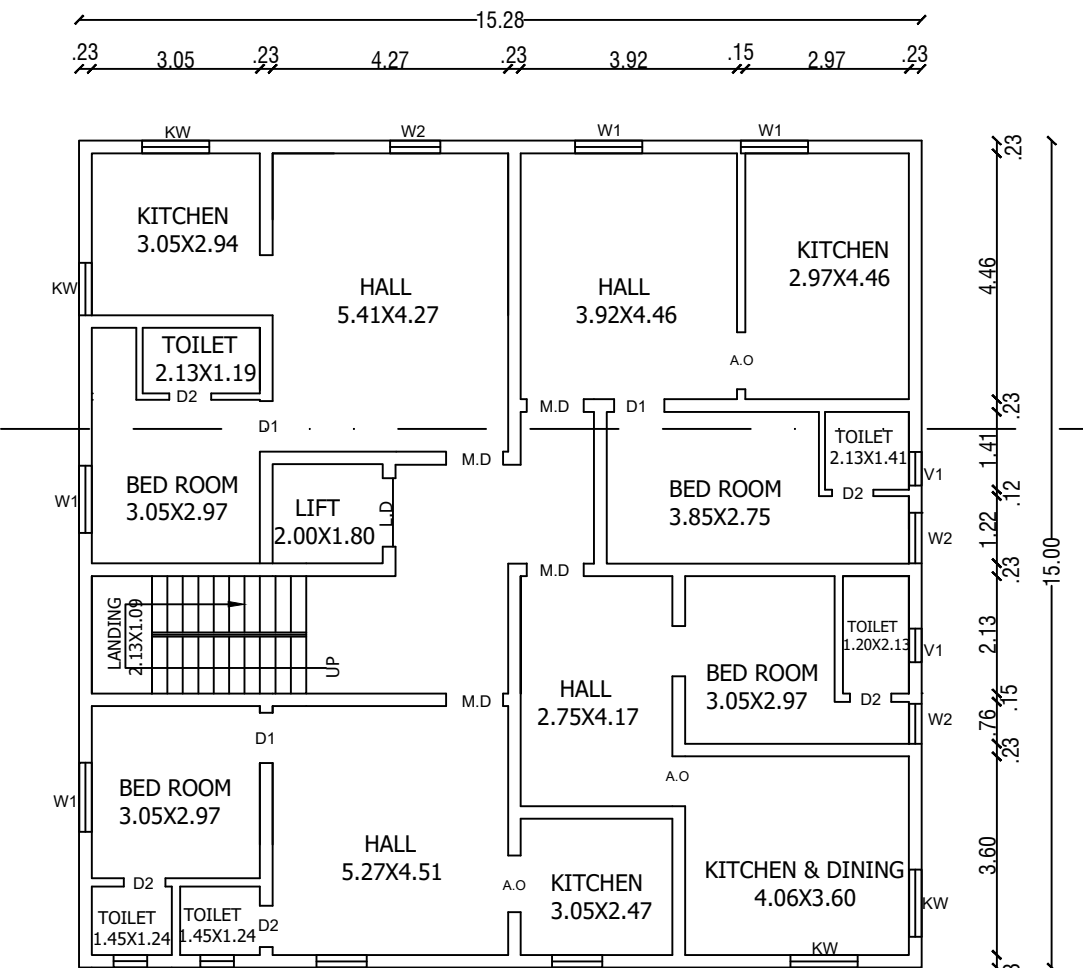


SECOND FLOOR PLAN

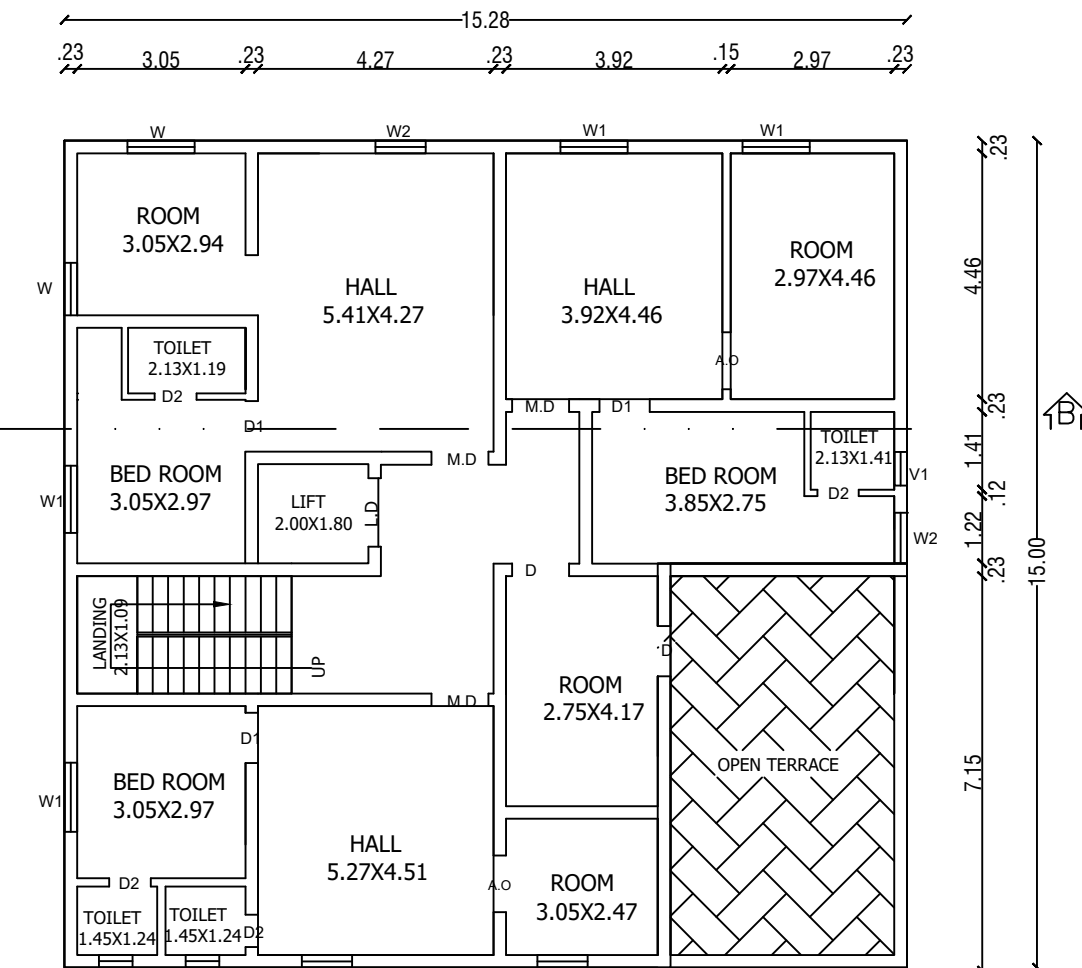


THIRD FLOOR PLAN

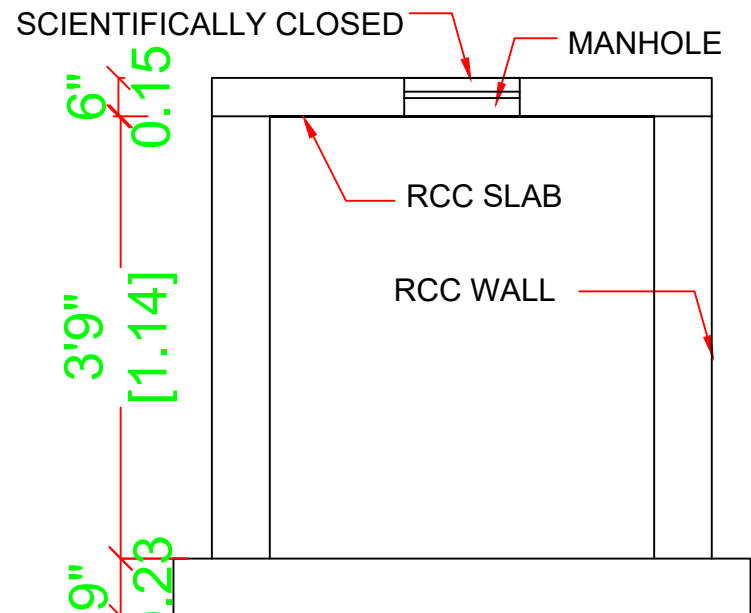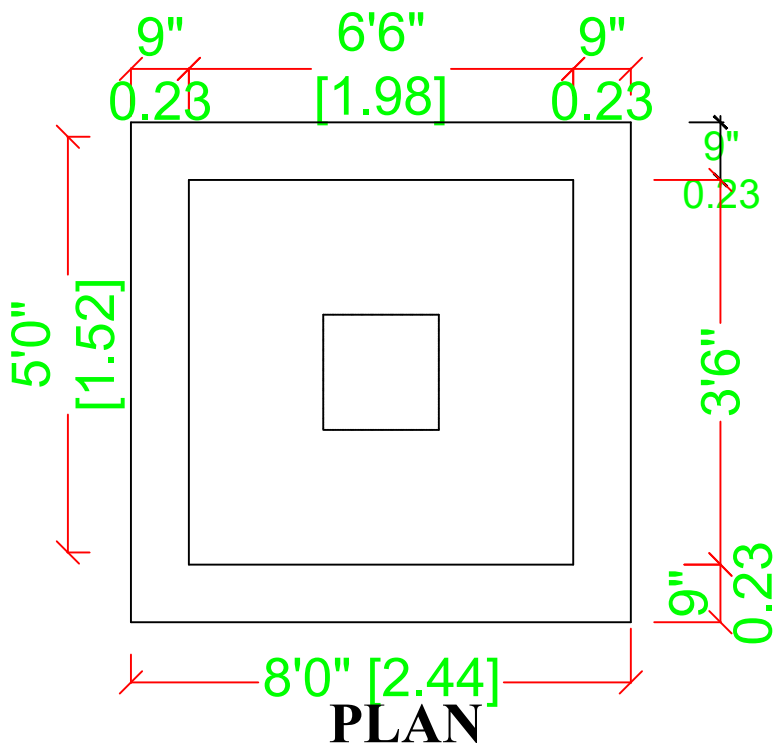



SECTION
SUMP DETAILS
(SCALE:1"=4'0")

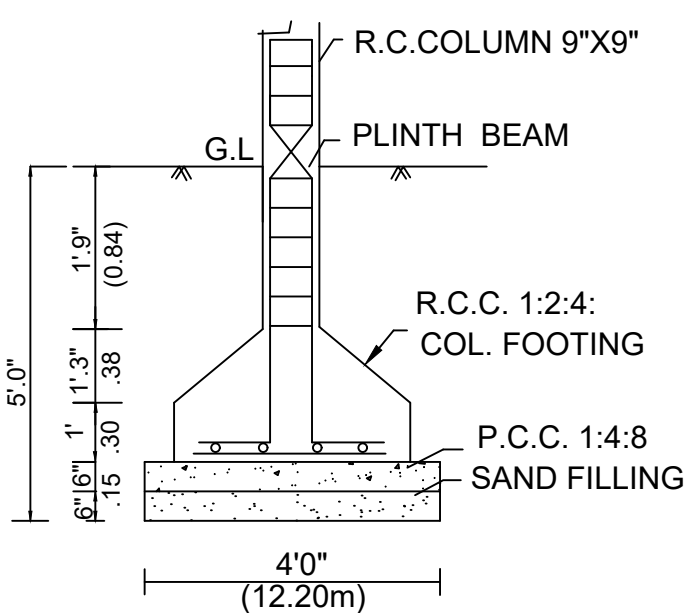


FOUNDATION DEATAILS

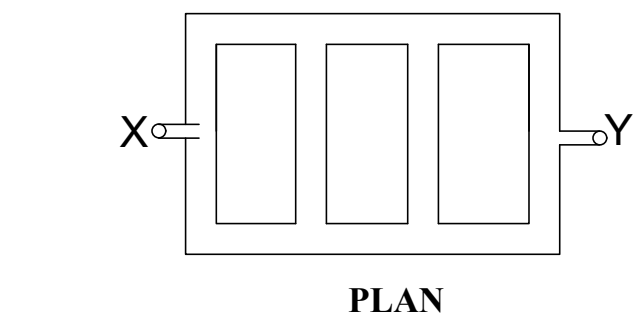

SEPTICTANK DETAILS

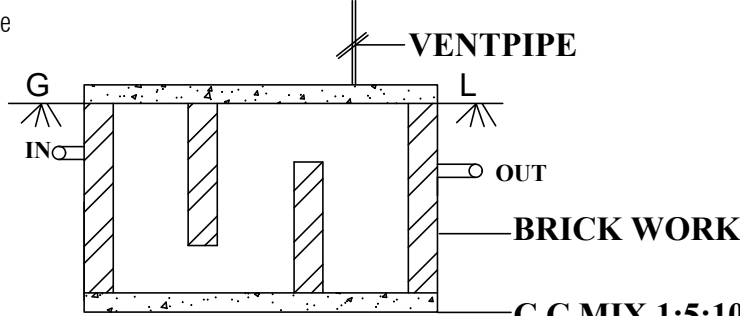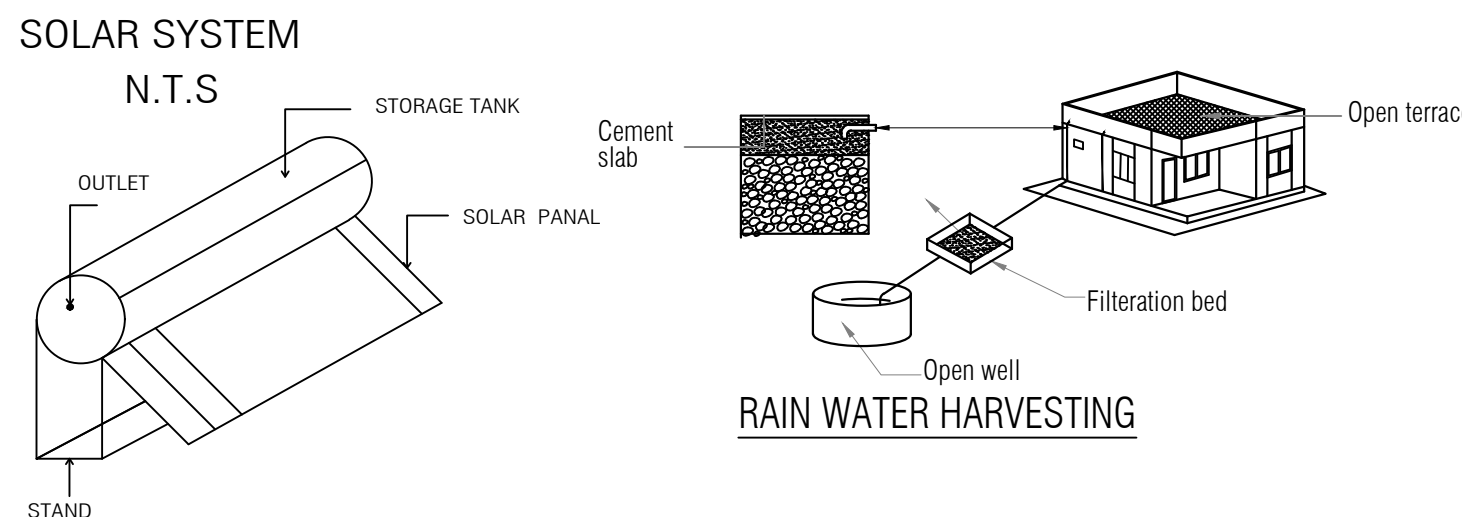

SECTION ON - XY

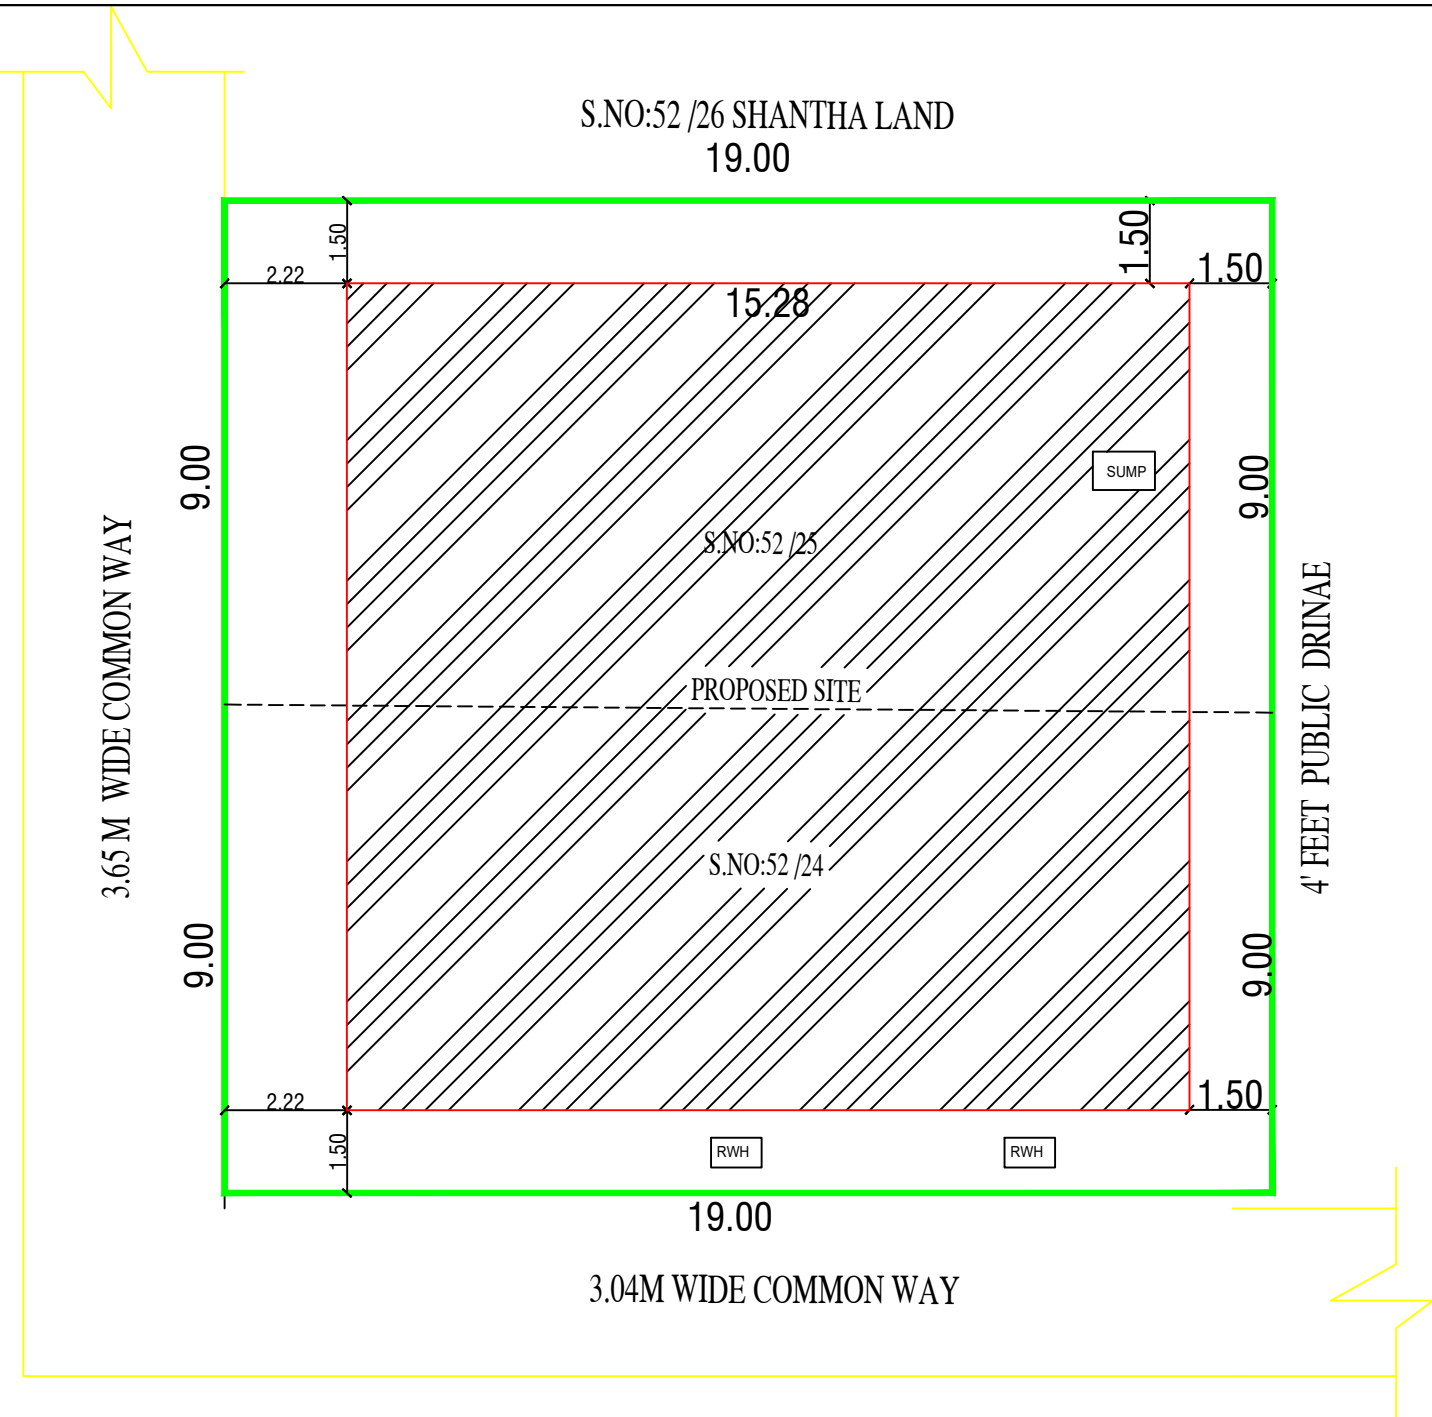

SITE PLAN

