

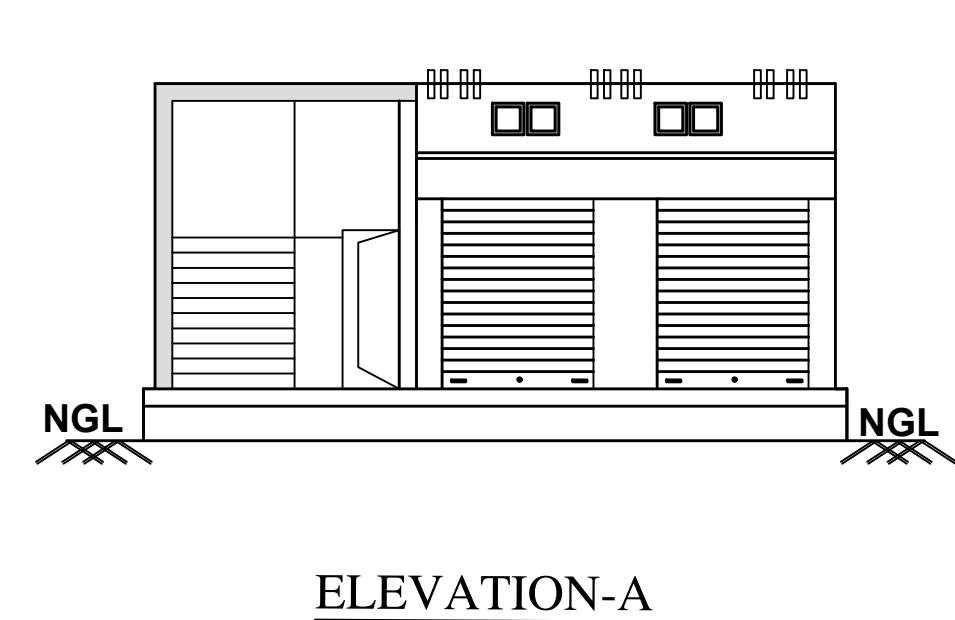


PLAN SHOWING THE PROPOSED R.C.C. ROOF GROUND FLOOR COMMERCIAL BUILDING AFTER DMOLISHING THE EXISTING R.C.C BUILDING IN OLD S.F.NO-101/3, SUBDIVISION NEW S.F.No:101/3C, SALEM MAIN ROAD , PAPPIREDDIPATTI VILLAE & TOWN PANCHAYAT, PAPPIREDDIPATTI TALUK AND DHARMAPURI DISTRICT.


APPLICANT: Mrs. SANTHI w/o MOHAN

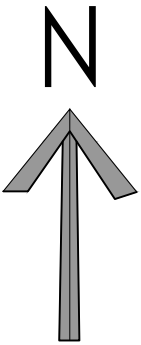


ELEVATION-A

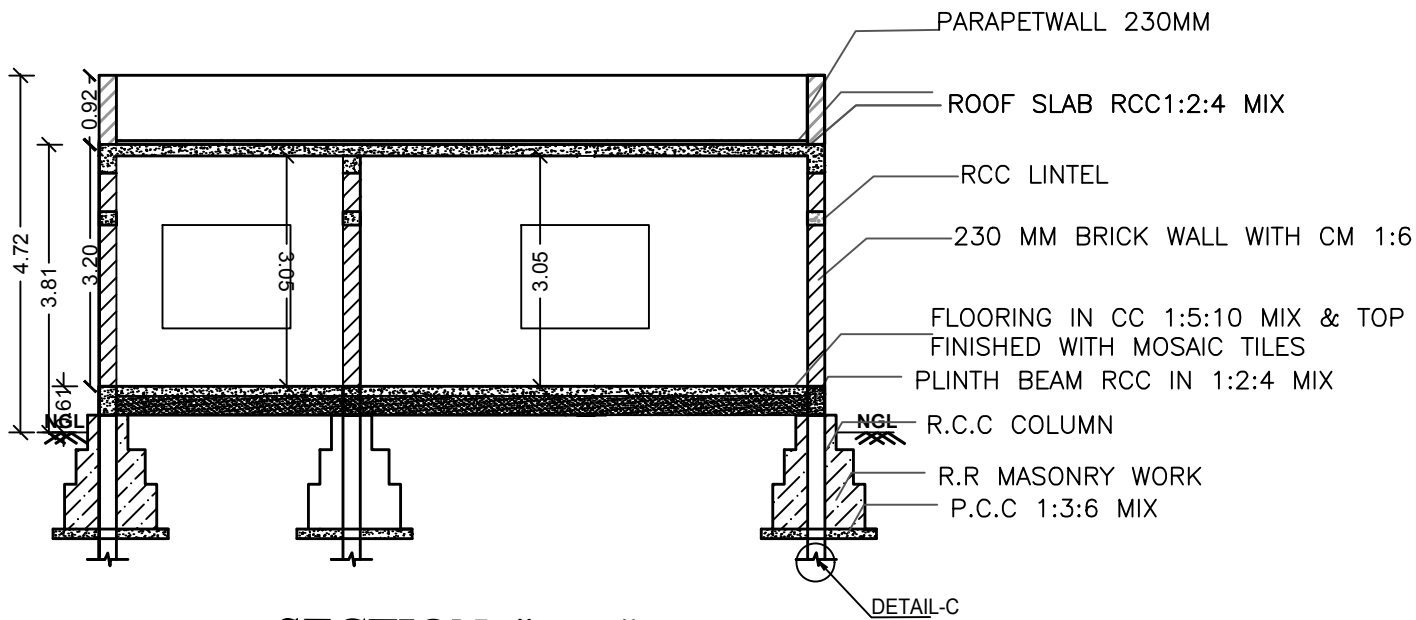


SECTION : "B-B"

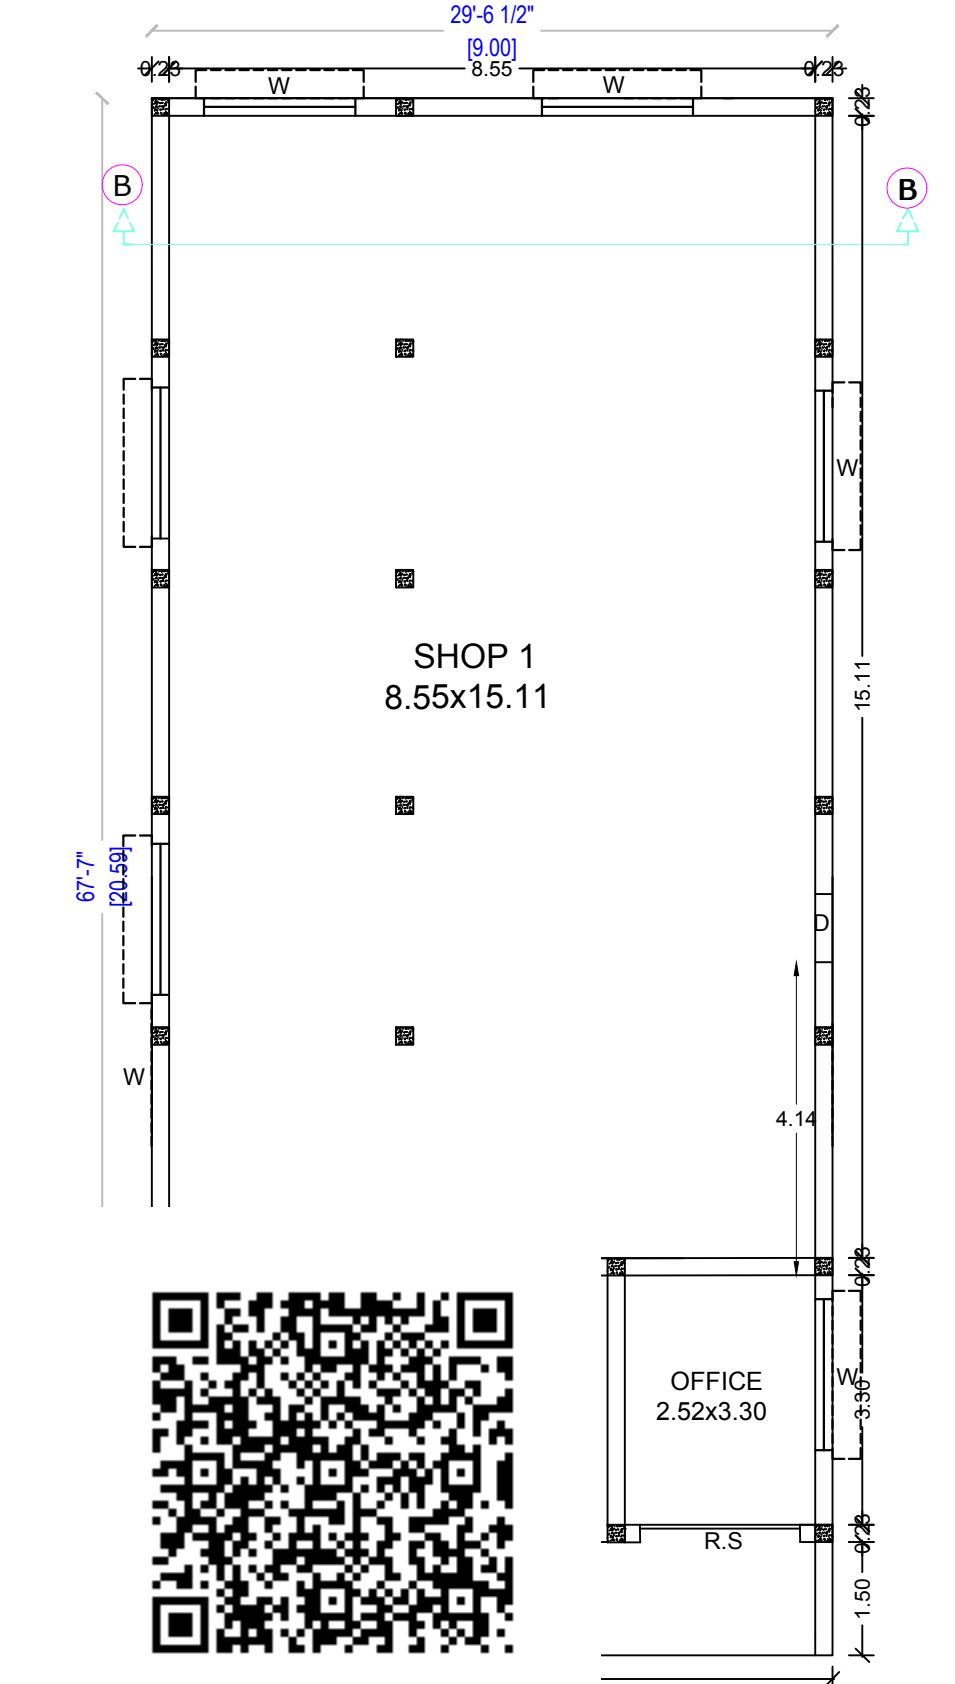


GROUND FLOOR PLAN
(Scale 1:100)

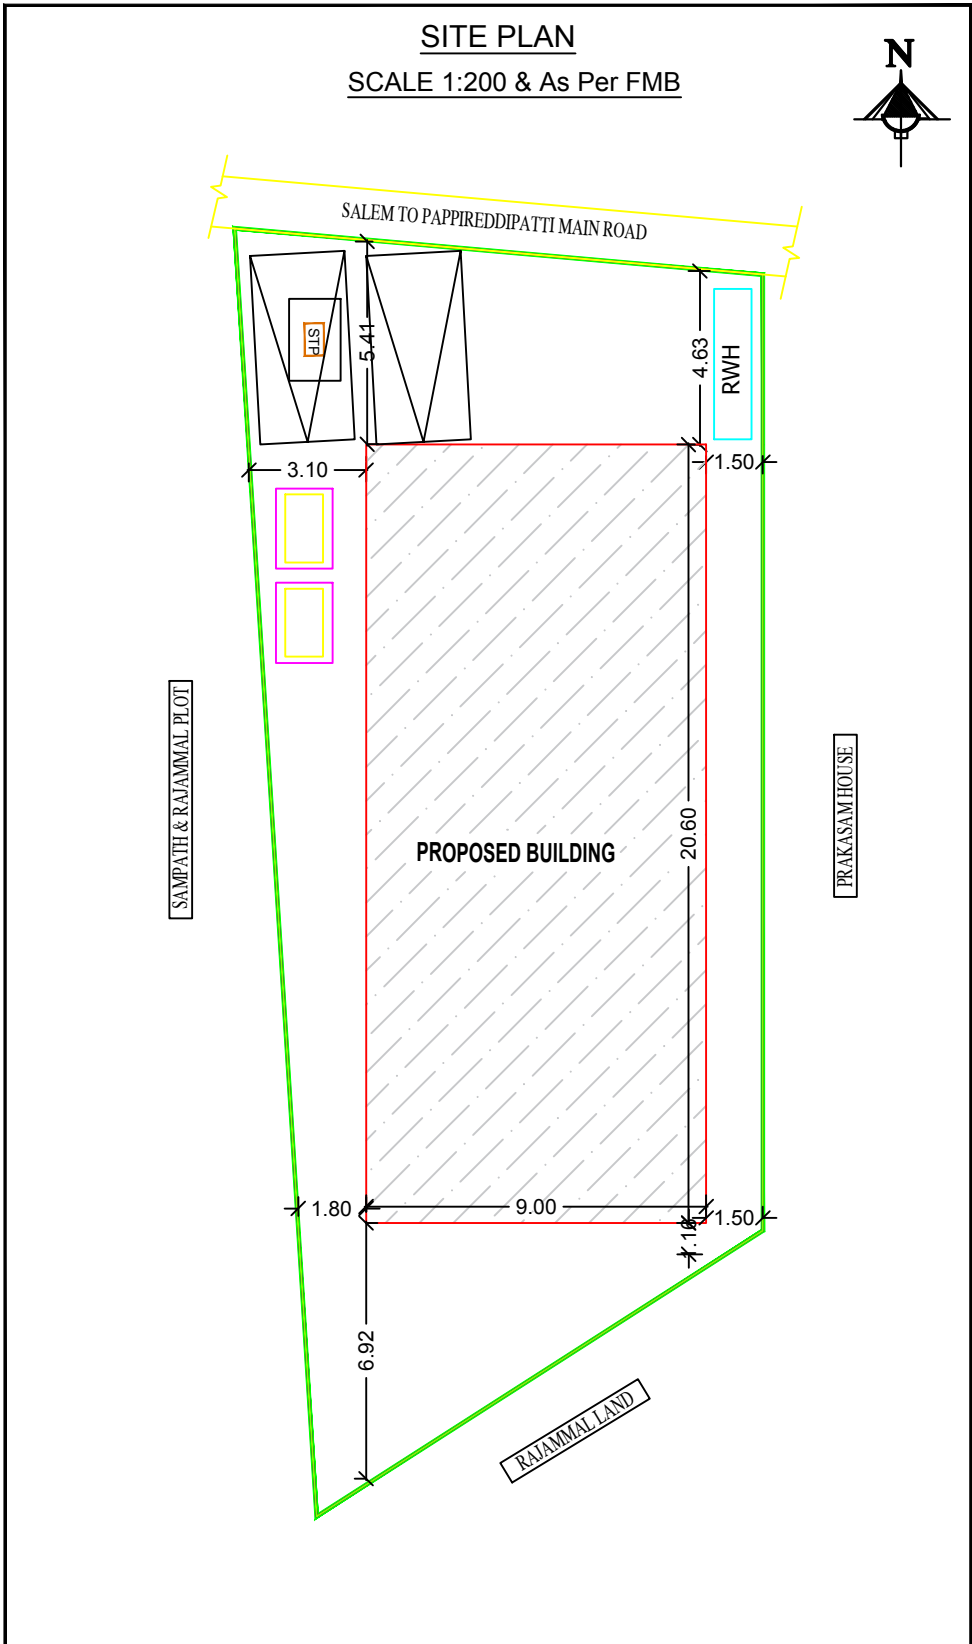


SITE PLAN
(Scale 1:200)

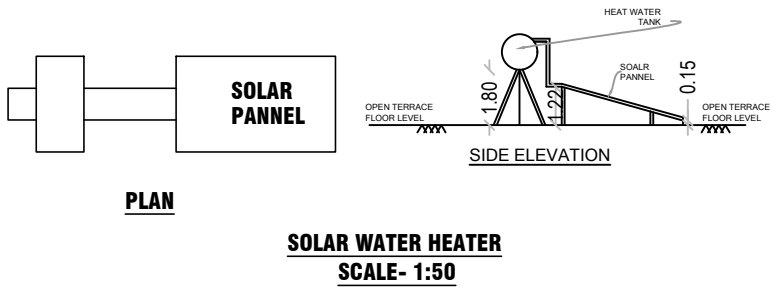


SOLAR WATER HEATER
SCALE- 1:50

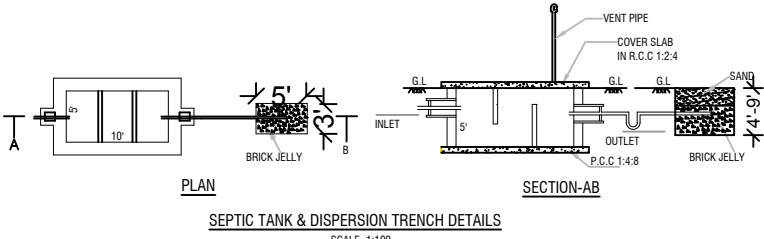


SEPTIC TANK & DISPERSION TRENCH DETAILS
SCALE- 1:100

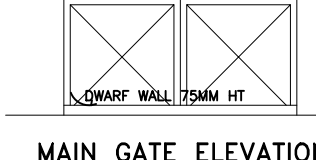


MAIN GATE ELEVATION

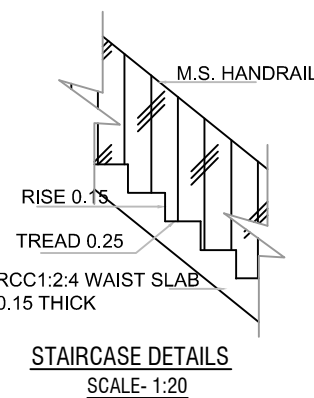

STAIRCASE DETAILS
SCALE-1:20

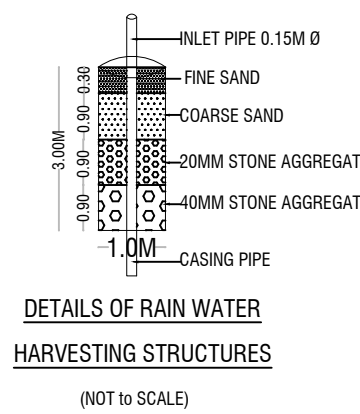

DETAILS OF RAIN WATER
HARVESTING STRUCTURES
(NOT to SCALE)

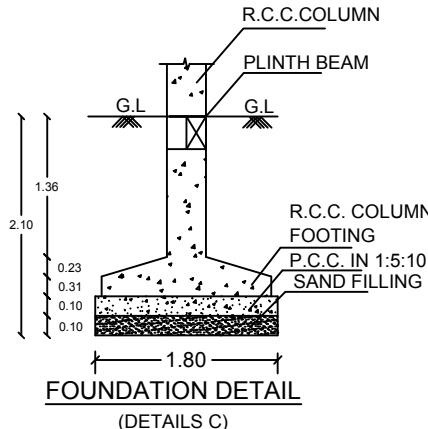

FOUNDATION DETAIL
(DETAILS C)

OFFICE USE:

TECHNICAL APPROVAL

Technical approval issued.

This Document is Digitally Data Singed by
"EXECUTIVE OFFICER OF PAPPIREDDIPATTI
TOWN PANCHAYAT, PAPPIREDDIPATTI
TALUK, DHARMAPURI DISTRICT.
" So any seal or Sign is not necessary.

SCHEDULE OF JOINERIES		WIDTH	HEIGHT	AREA IN Sq.Mt
R.S	ROLLING SHUTTER	3.71	2.75	10.20
D1	DOOR	0.76	2.10	1.60
W1	WINDOW 1	1.22	1.22	1.48
W2	WINDOW 2	0.90	1.22	1.10
V	VENTILATOR	0.90	0.60	0.54

AREA STATEMENT				
Document Area		416.66 Sq.Mt	4485.00 Sq.Ft	
PLR / FMB		386.16 Sq.Mt		
As At Site Area		386.16 Sq.Mt		
PARTICULARS	Total Buildup Area in Sq.Mt	FSI Area in Sq.Mt	Non FSI Area in Sq.Mt	Total Buildup Area in Sq.Ft
PRO.GROUND FLOOR AREA	185.53	185.53	-	1997.00
TOTAL AREA	185.53	185.53	-	1997.00

PARKING DETAILS		FSI DETAILS	
Particulars	Provided in Nos.	Total All Floor Area	185.53
Car Parking	2	Total Land Area	386.16
Two Wheeler Parking	2	FSI = 0.480 < 2	

COLOR INDEX		NOTES
SITE BOUNDARY		ALL DIMENSIONS ARE IN FEET AND METRES
PROPOSED BUILDING		
EXISTING ROAD		SCALE 1:100
SEPTIC TANK		
RAIN WATER HARVESTING		

APPLICANT

M. Santa

Mrs.SANTHI w/o MOHAN

REGISTER ENGINEER

Er. V.SUBRAMANIAN B.E.
LICENSED BUILDING SURVEYOR
Register Engineer in Tamilnadu
Single Window Portal Grade -1
Poonaiyanoor,Venkatasamudram Po
Pappireddipatti Tk, Dharmapuri Dt