


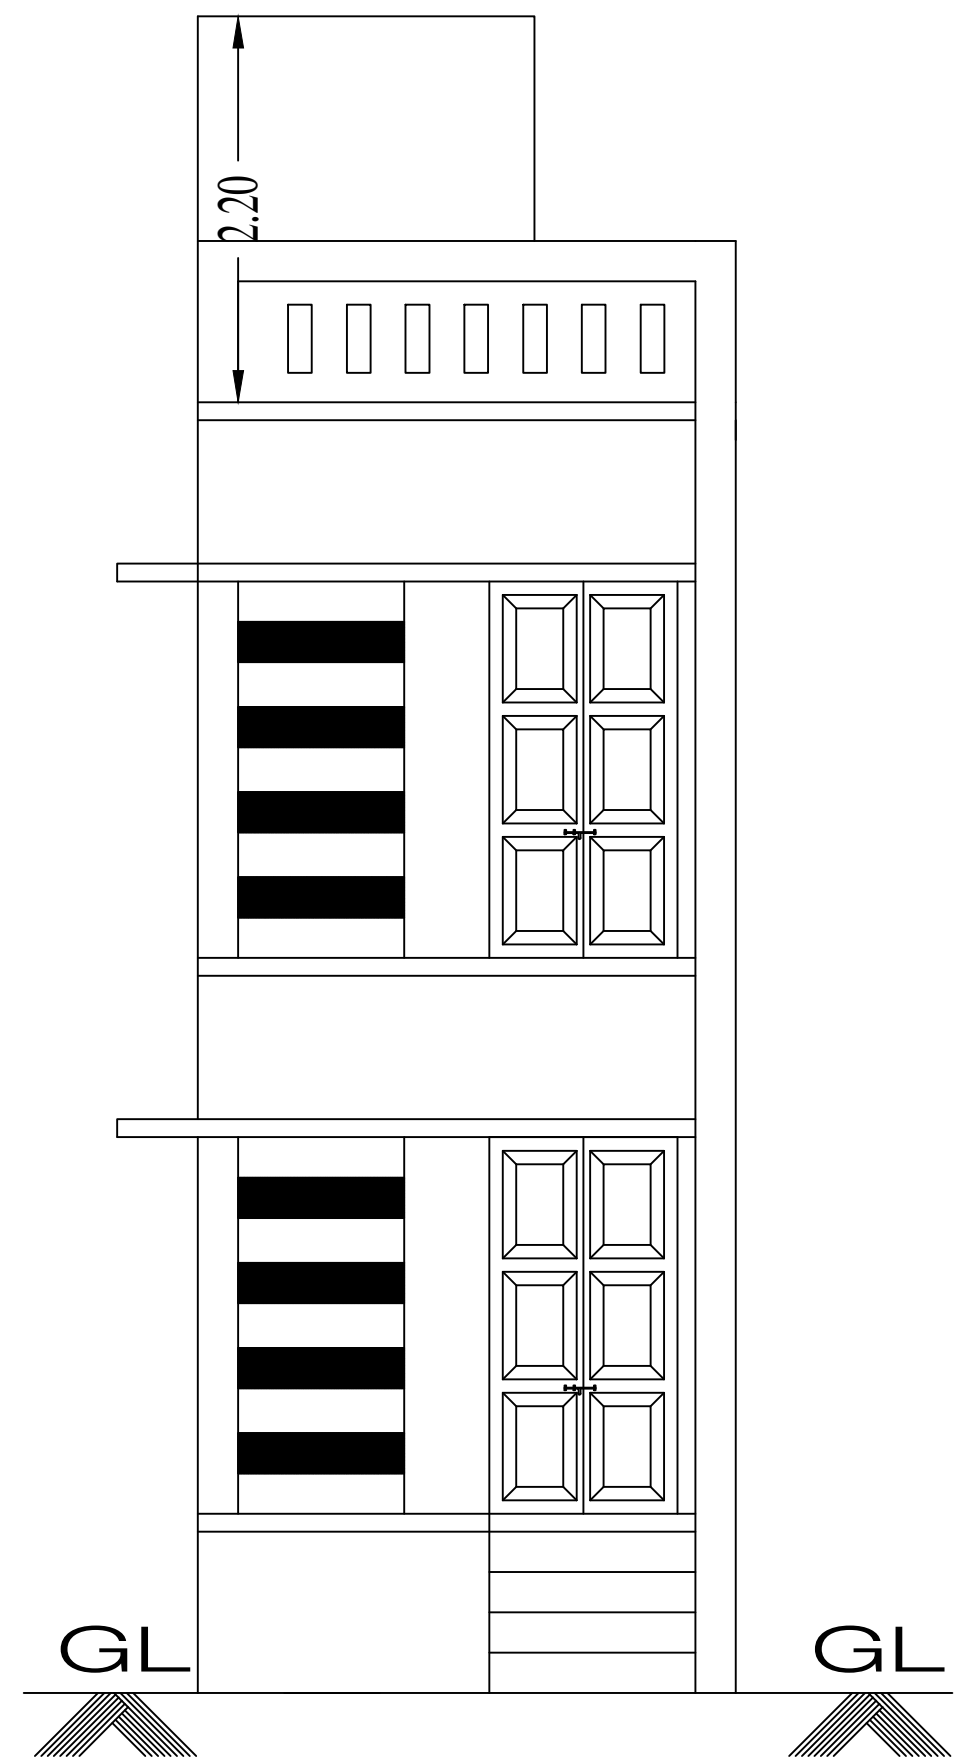


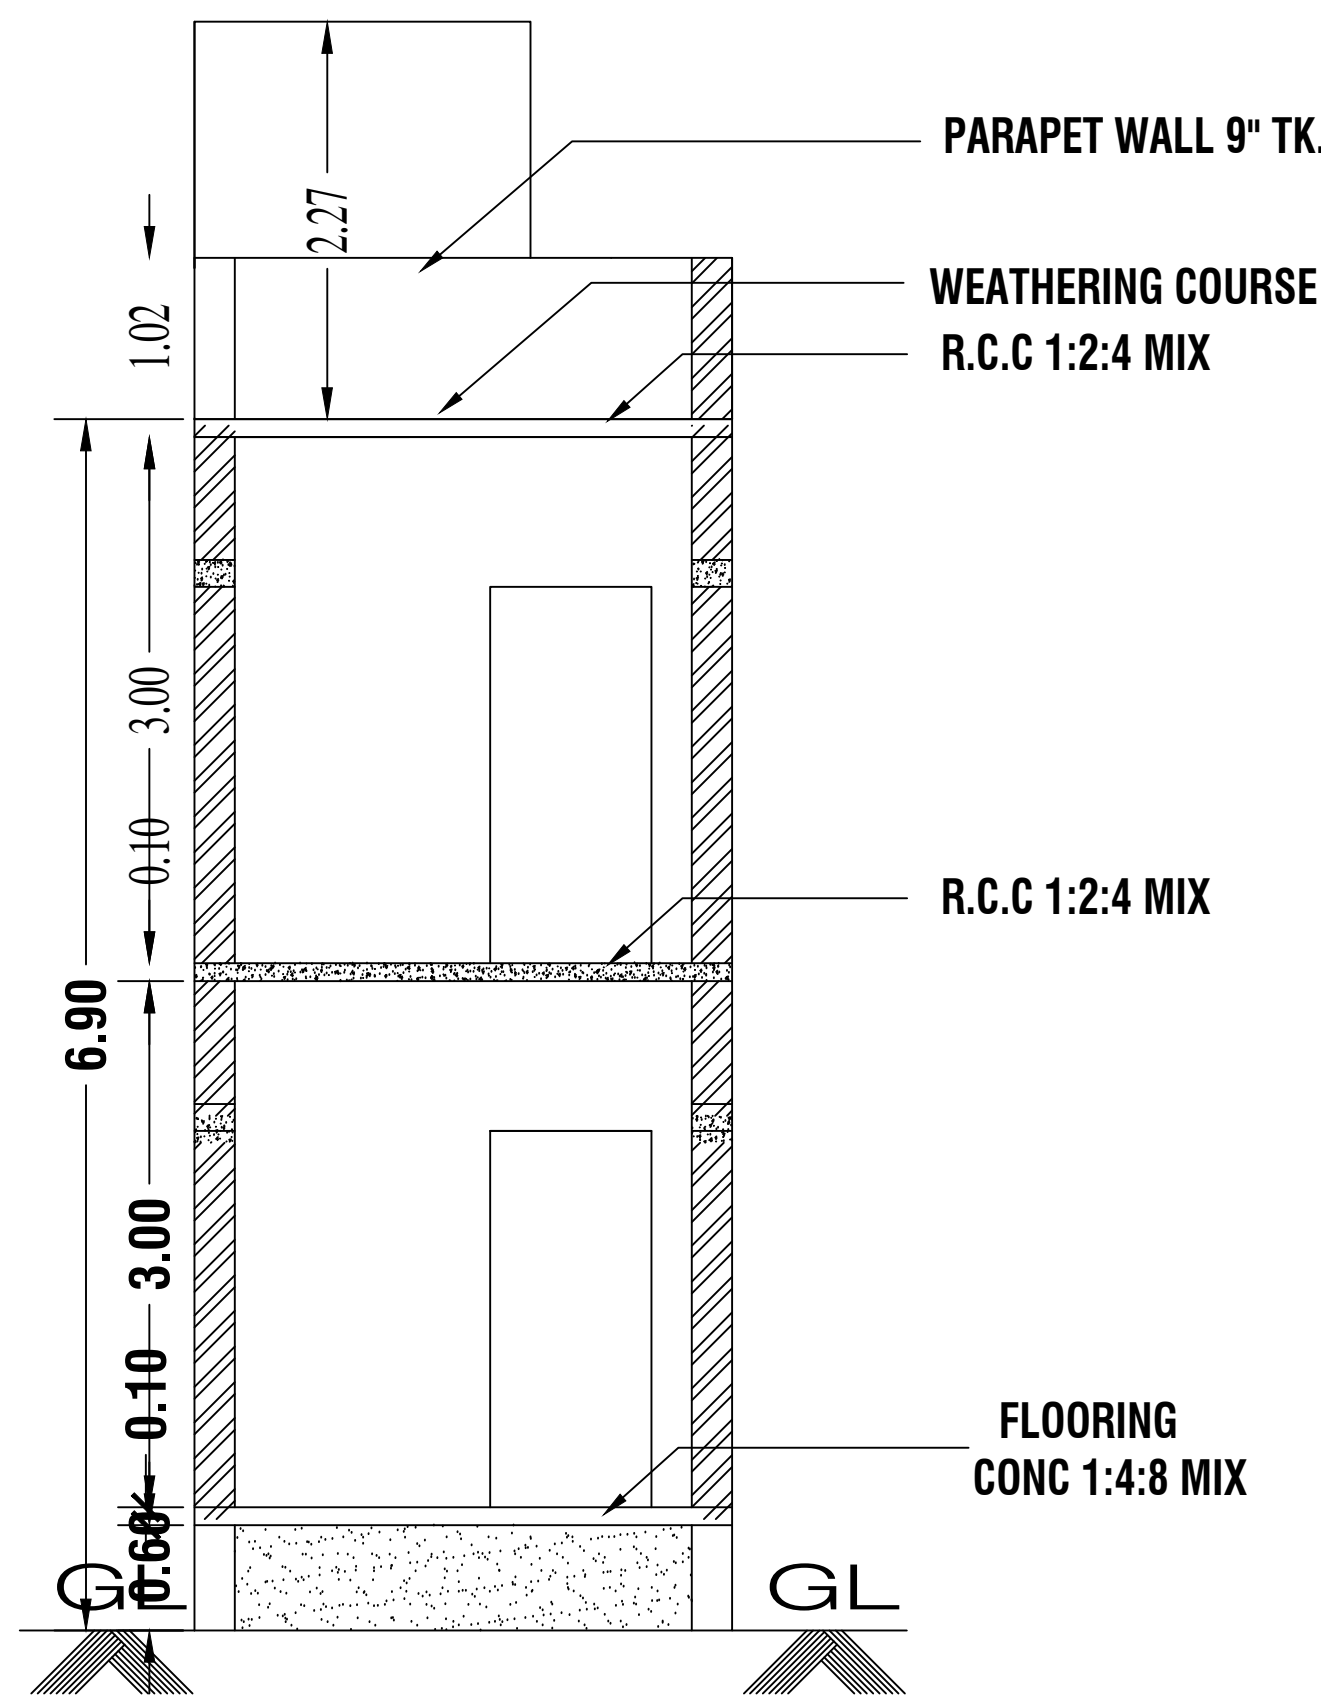


ELEVATION

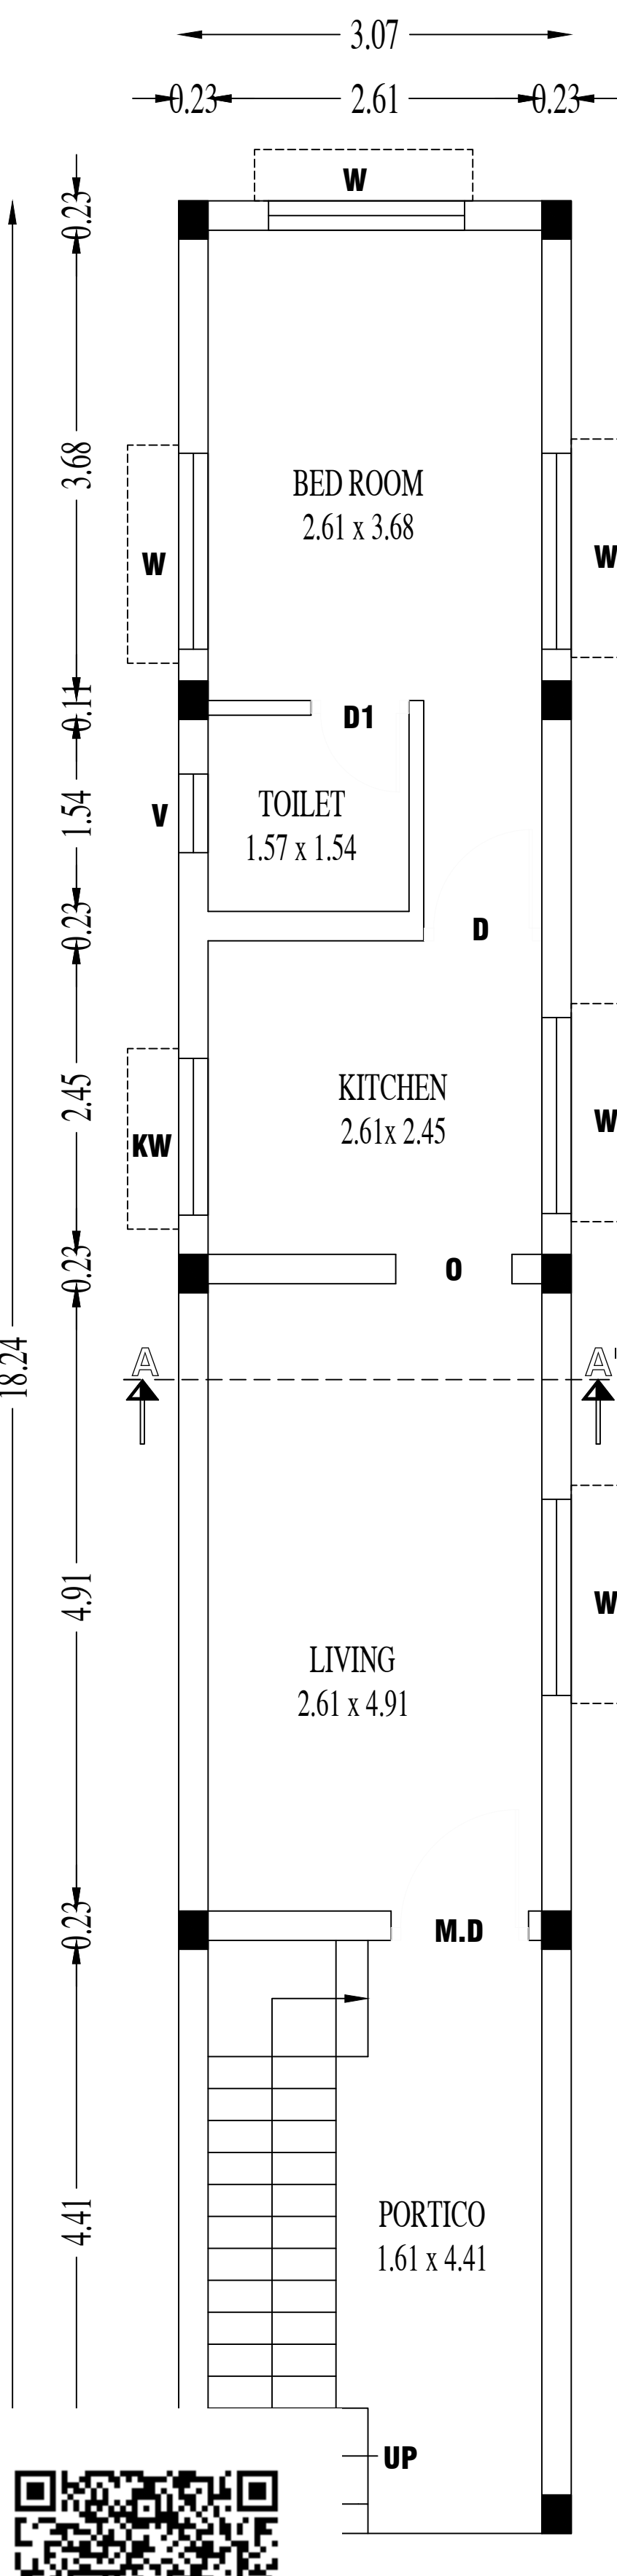


SECTION: A - A

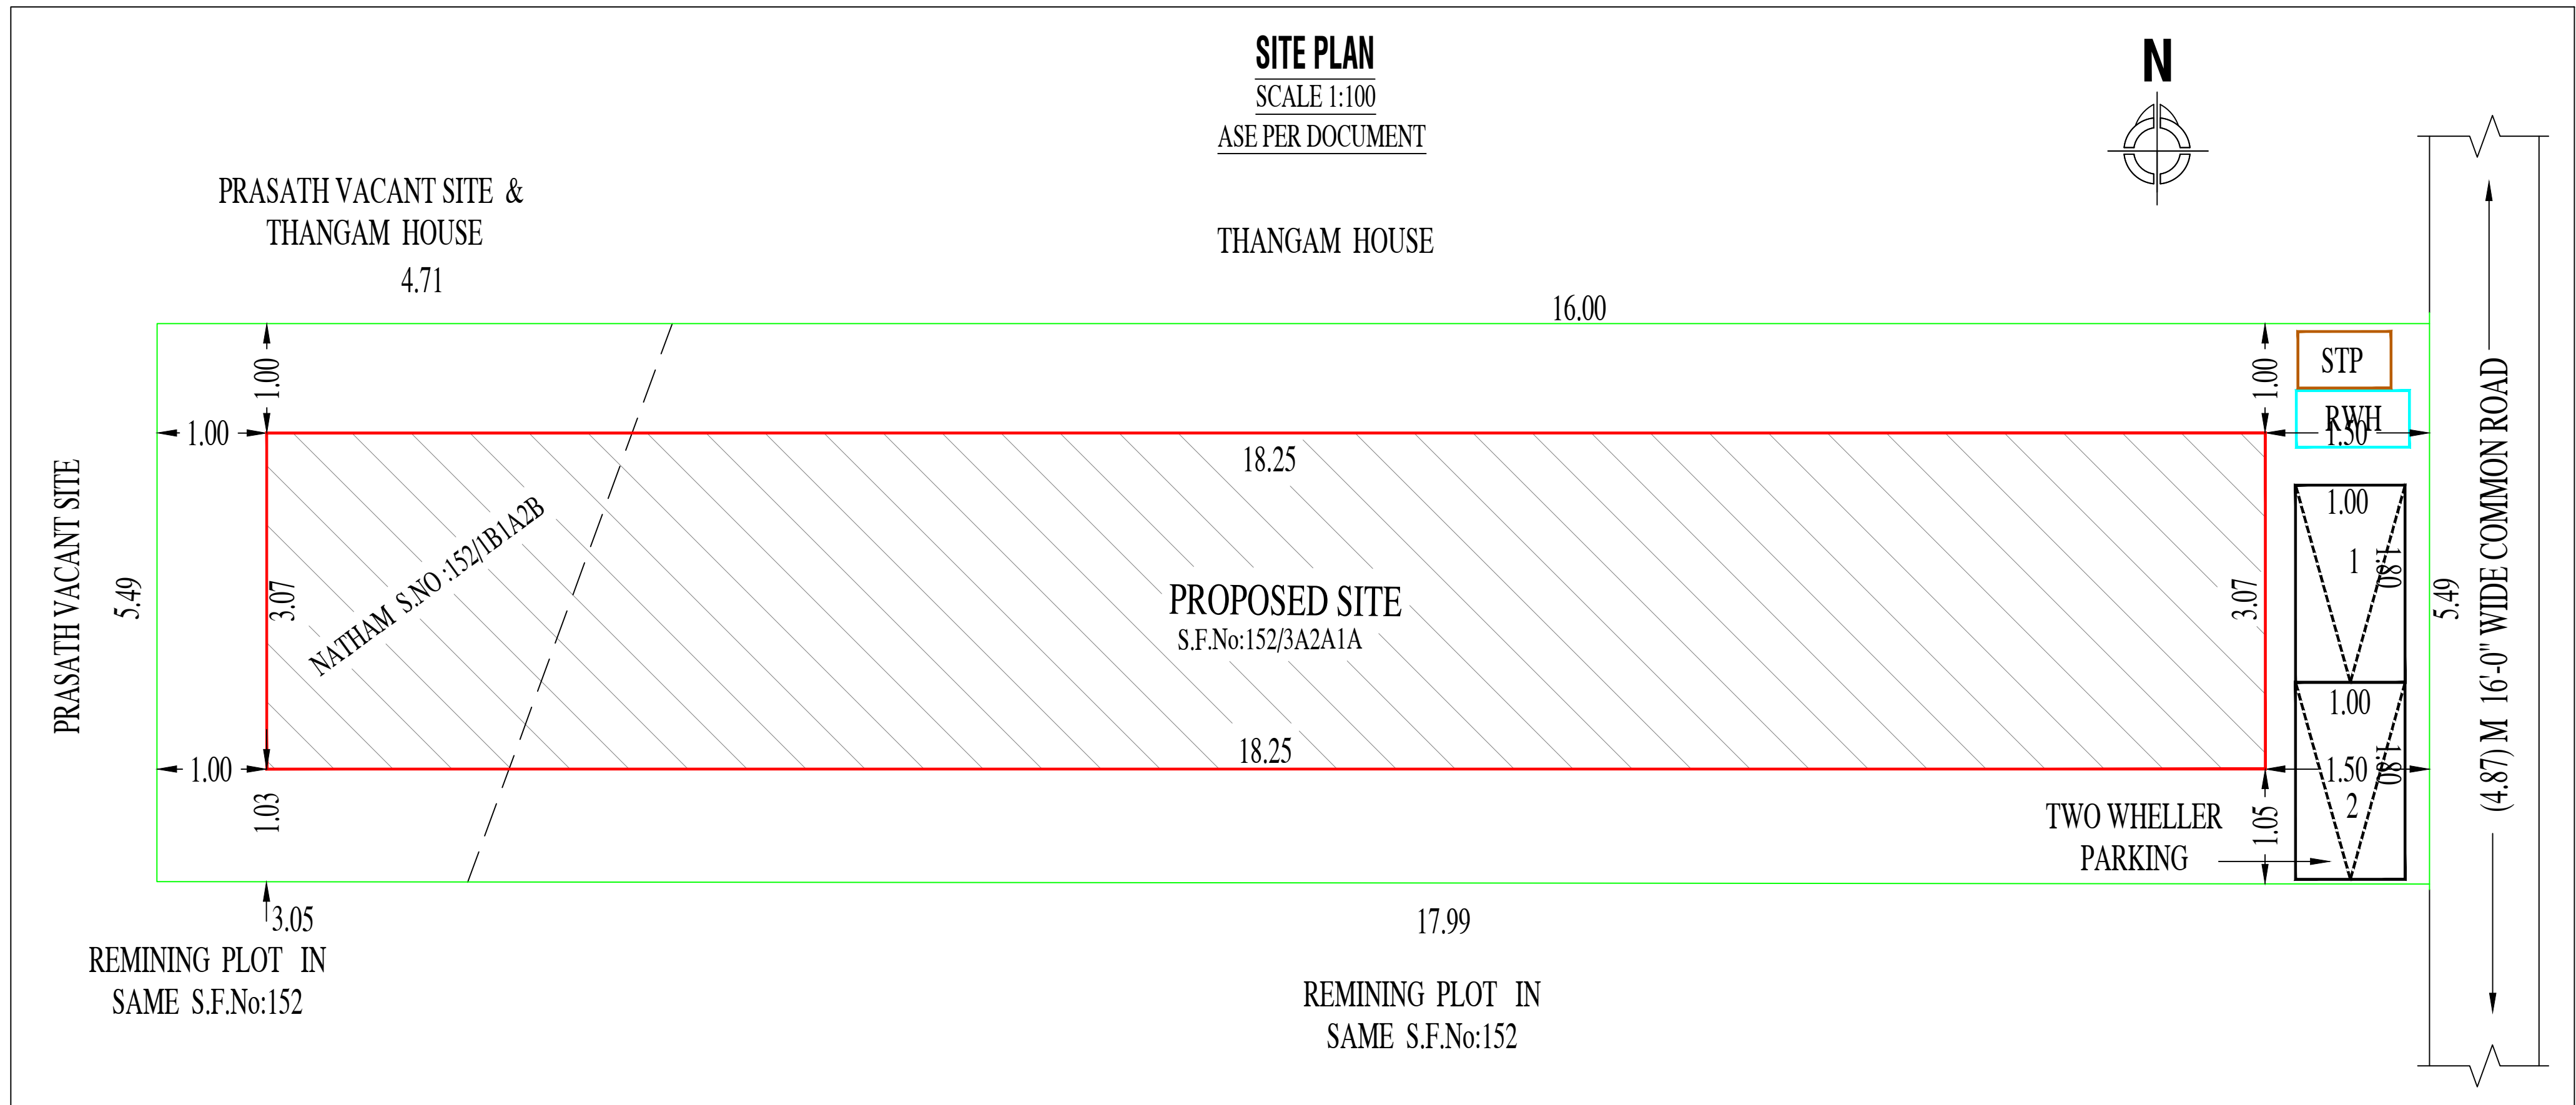

0 FLOOR PLAN

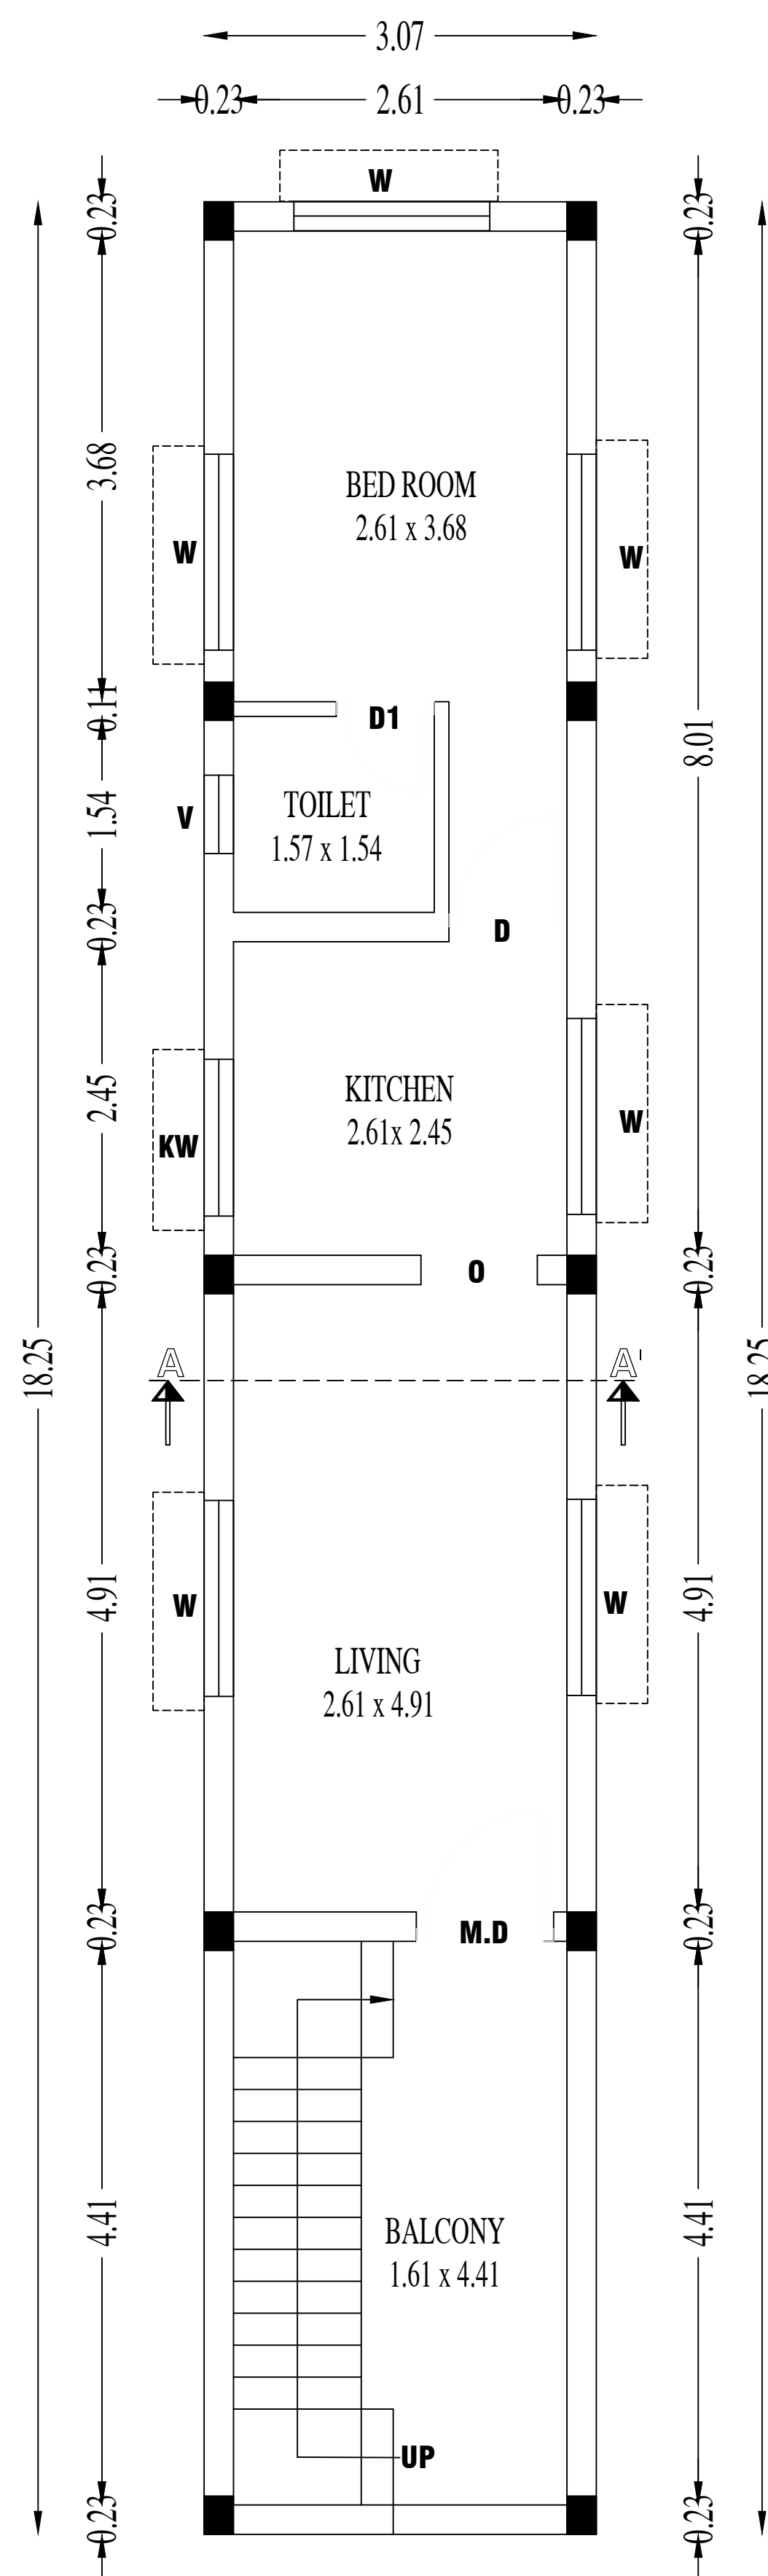

FIRST FLOOR PLAN

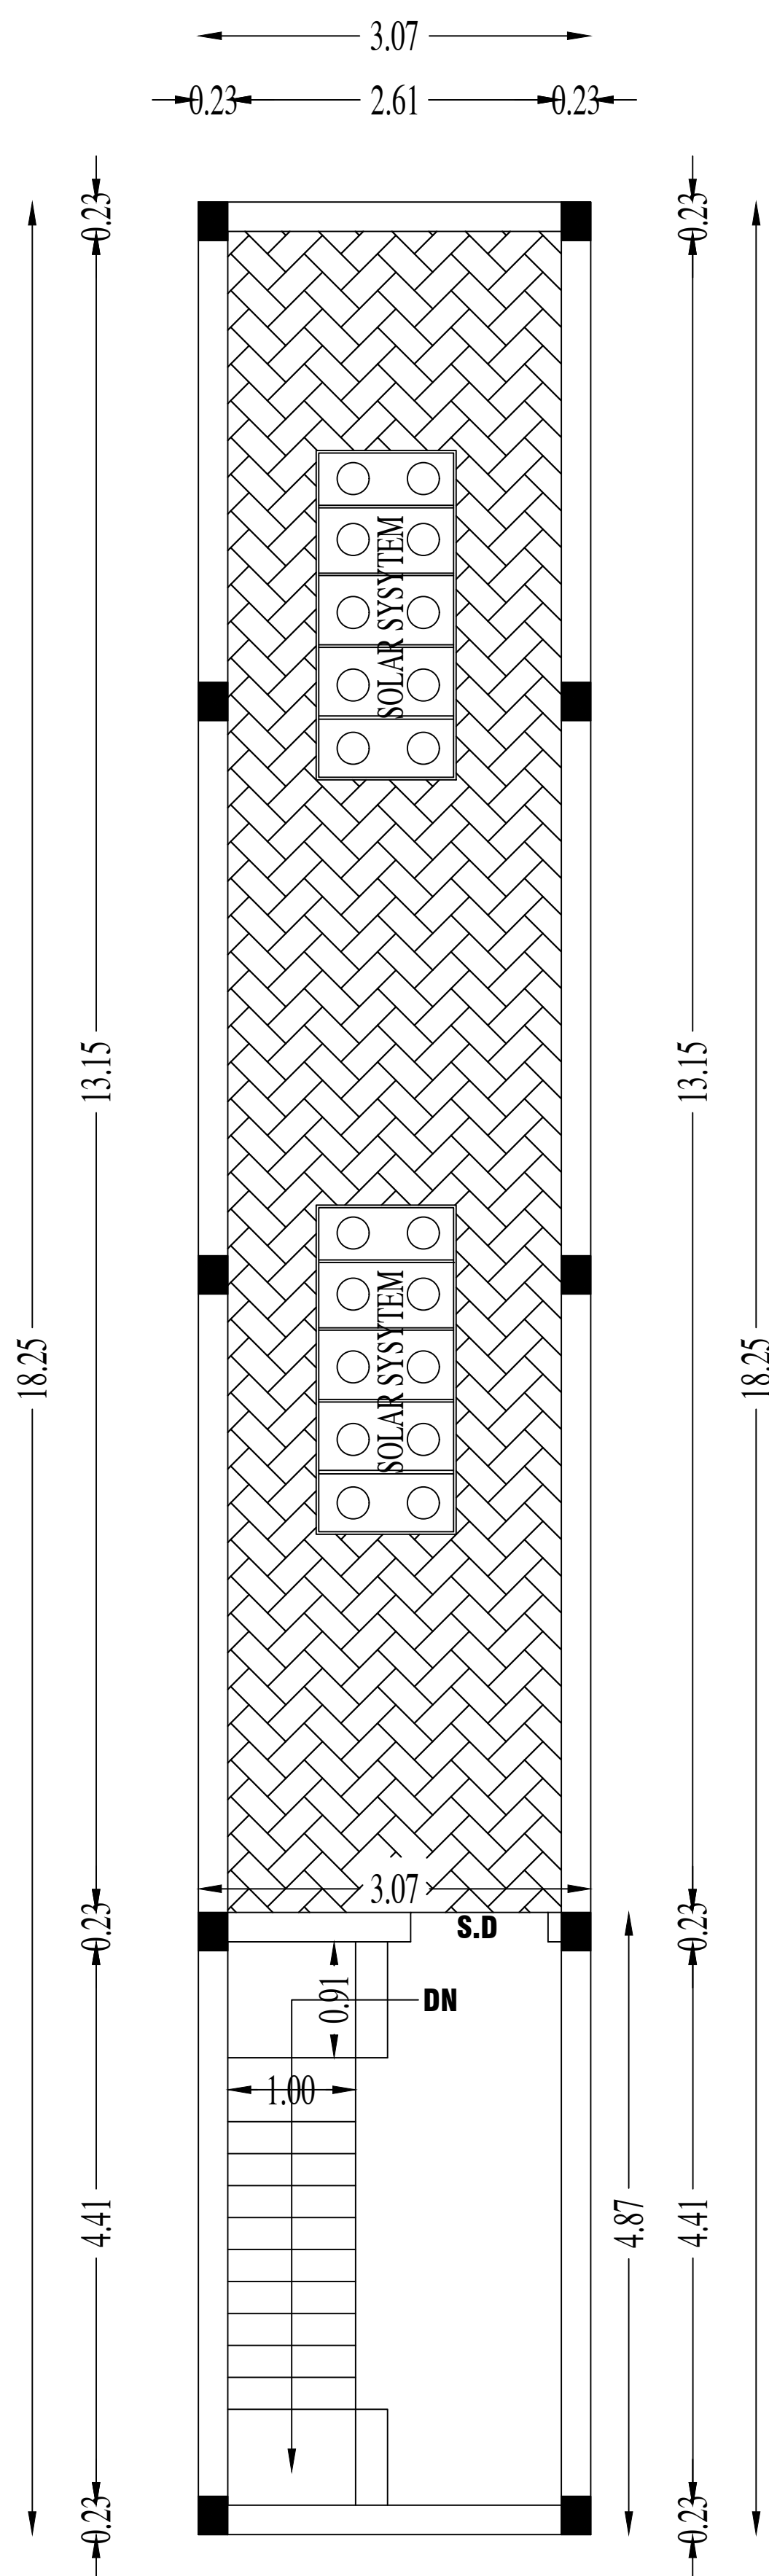

OPEN TERRACE FLOOR PLAN

SITE PLAN
SCALE 1:100
ASE PER DOCUMENT



THANGAM HOUSE


PRASATH VACANT SITE

REMINING PLOT IN
SAME S.F.No:152

REMINING PLOT IN
SAME S.F.No:152



TWO WHELLER
PARKING

(4.87) M 16-0" WIDE COMMON ROAD

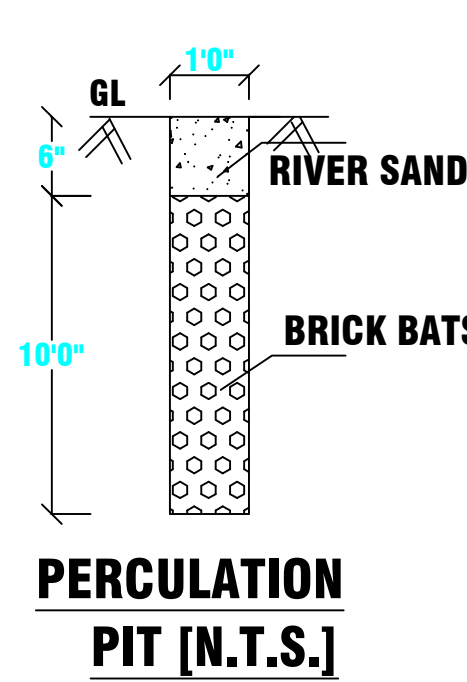


PERCOLATION
PIT [N.T.S.]


SOLAR SYSTEM

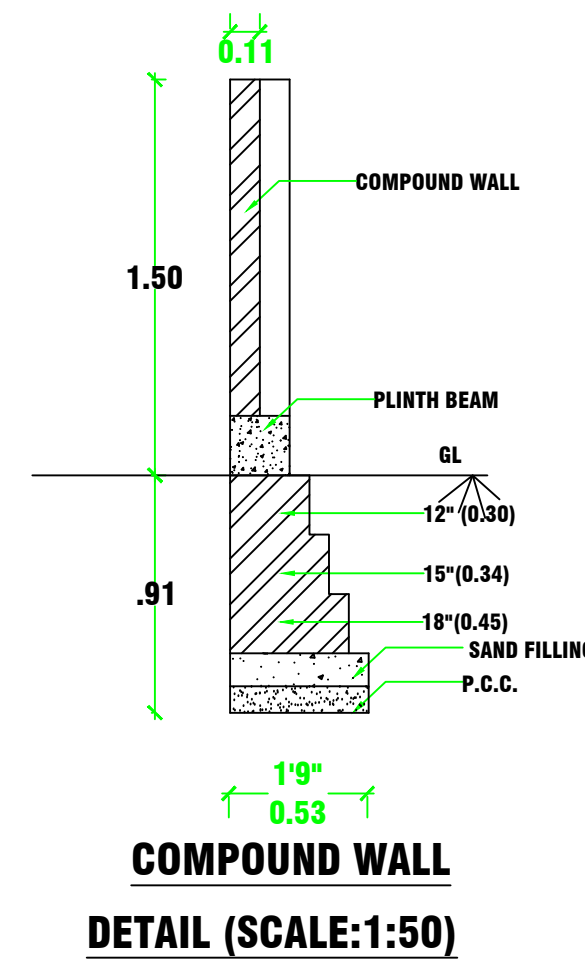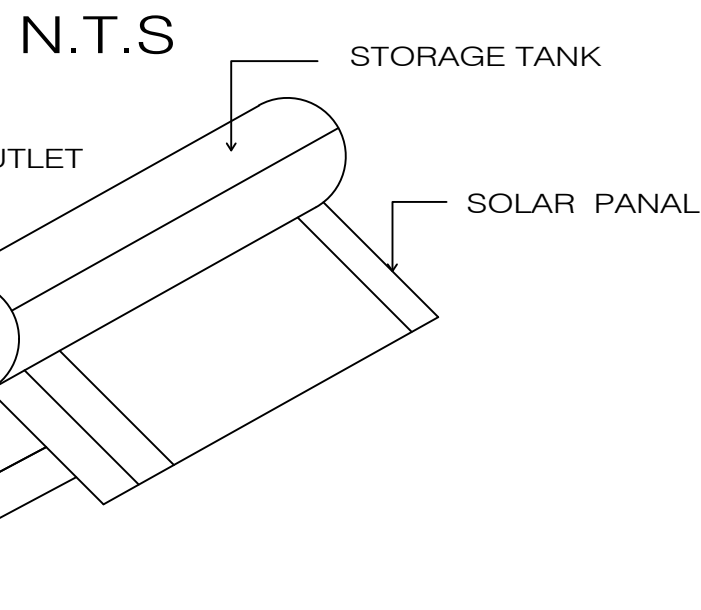


COMPOUND WALL
DETAIL (SCALE:1:50)

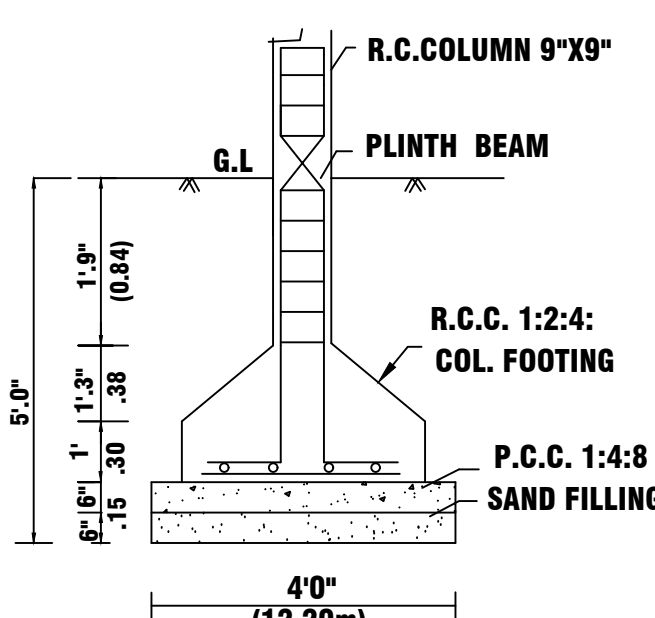

FOUNDATION DEATAILS

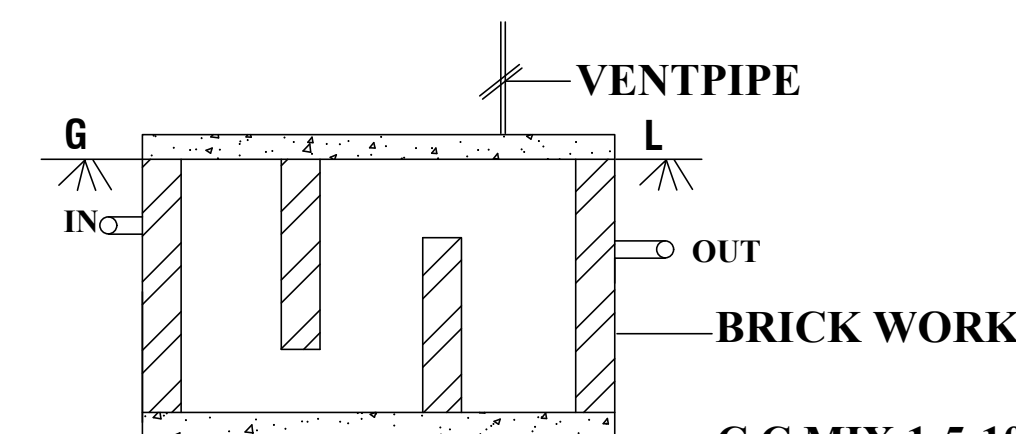


SECTION ON - XY

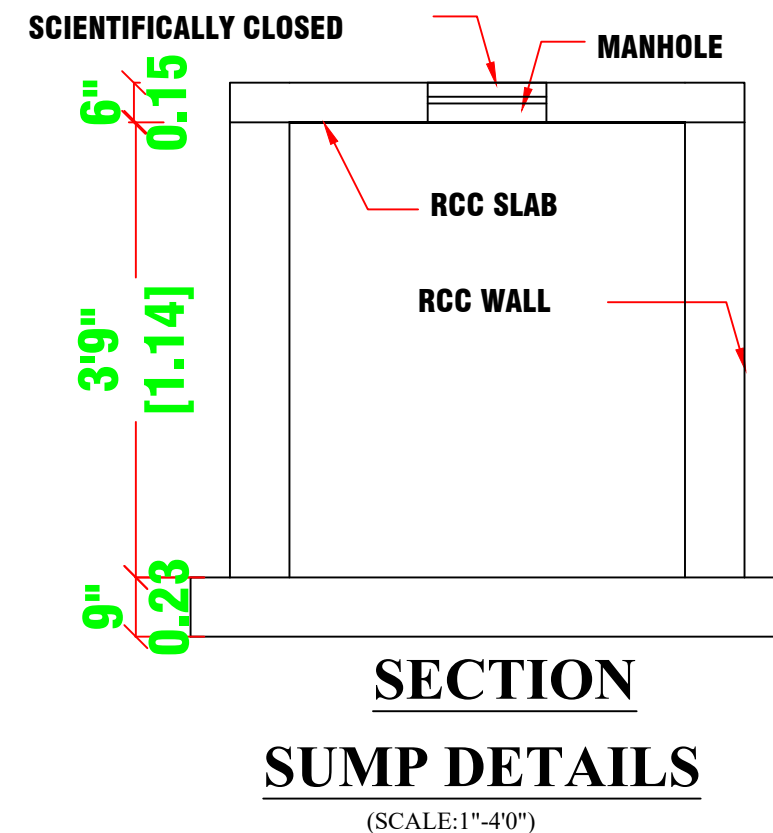


SECTION
SUMP DETAILS

(SCALE:1'-0'')

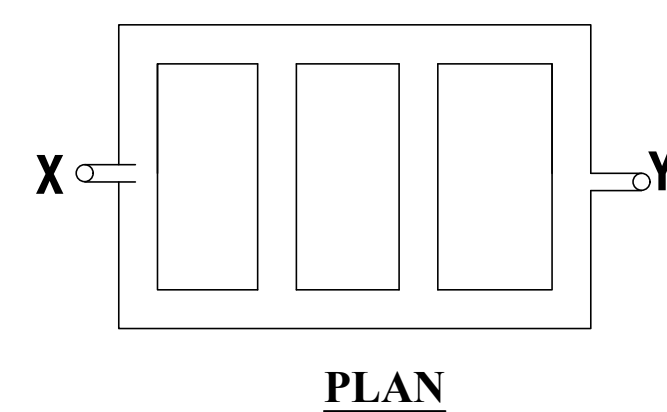


PLAN

SEPTICTANK DETAILS

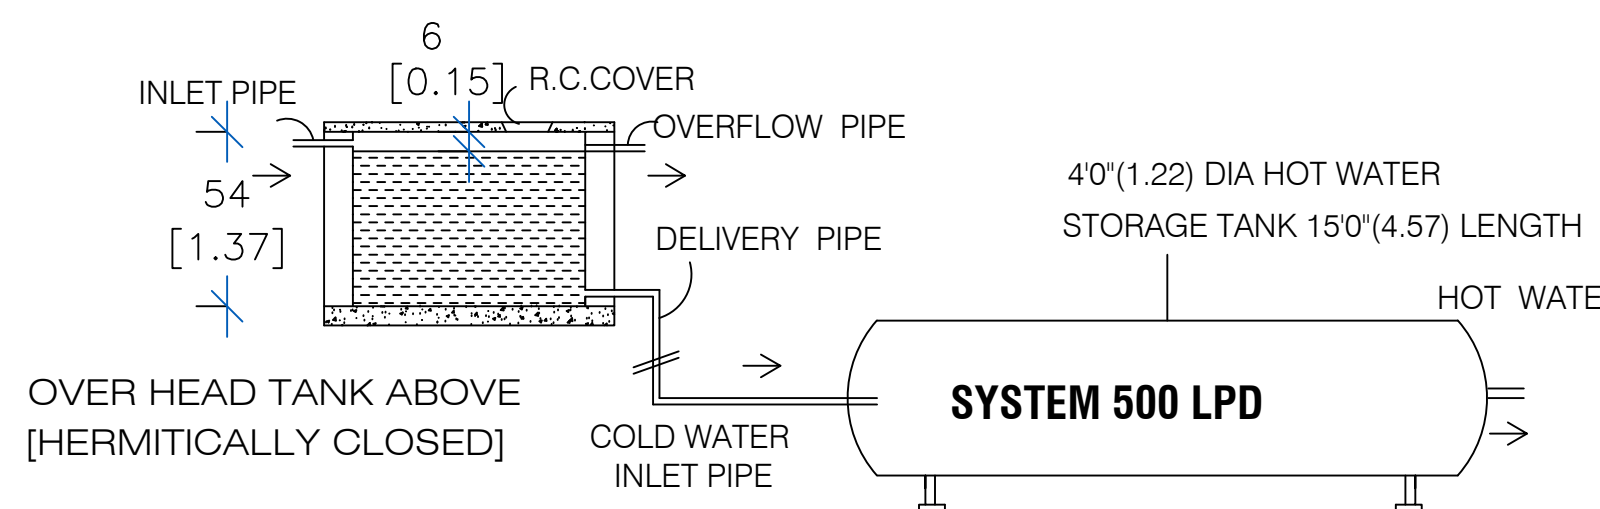

SECTION OF SOLAR
WATER HEATING SYSTEM

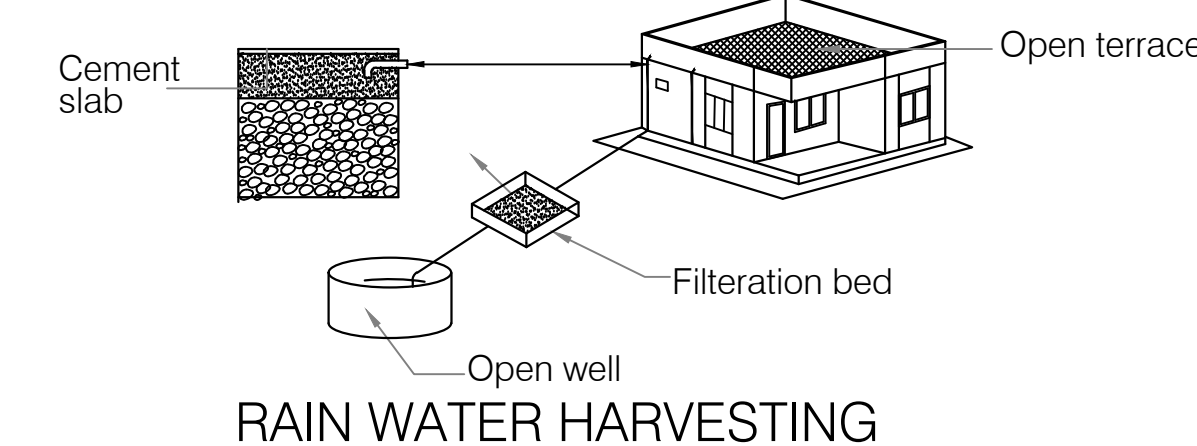

RAIN WATER HARVESTING

PLAN SHOWING THE PROPOSED CONSTRUCTION OF RCC
ROOF RESIDENTIAL BUILDING, AT S.No:152/3A2A1A &
NATHAM S.F.No:152/1B1A2B, HARUR VILLAGE, HARUR
TOWN PANCHAYAT, HARUR TALUK,
DHARMAPURI DISTRICT

AREA STATEMENT		Sq.Mt	Sq.Ft	
DOCUMENT AREA		106.00	1142.00	
PLR / AT FMB		106.00		
AS AT SITE		106.00		
PARTICULARS	total builup area in Sq.Mt	Non FSI area in Sq.Mt	FSI area in Sq.Mt	total builup area in Sq.Ft
GROUND FLOOR	56.02	-	56.02	603.00
FIRST FLOOR	56.02	-	56.02	603.00
HEAD ROOM	14.95	14.95	-	160.92
TOTAL AREA	126.99	14.95	112.04	1366.92

FSI DETAILS:-

$$\frac{\text{Total FSI Area}}{\text{Total Land Area}} = \frac{112.04}{106.00} = \text{FSI} = 1.056$$

SCHEDULE OF JOINERIES	
MD DOOR 1.00 x 2.10	
D DOOR 0.91 x 2.10	
D1 DOOR 0.76 x 2.10	
KW WINDOW 1.22 x 1.20	
W WINDOW 1.53 x 1.20	
V VINTILATAR 0.91 x 1.20	
O OPEN 0.91 x 1.20	
SD STEEL DOOR 0.91 x 1.20	


COLOUR INDEX

PROPOSED

ROAD

BOUNDRY

NORTH POINT:-

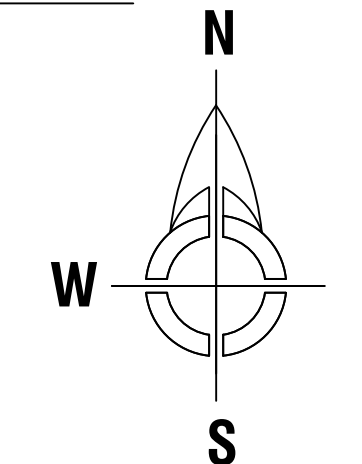

Mrs.P. SANTHI W/o. Mr. N. KRISHNAMOORTHIL.
145 ATHORA STREET,
HARUR - 636 903,
HARUR (T.K)
DHARMAPURI(D.T).

APPLICANT:

OFFICE USE

TECHNICAL APPROVAL

Online Application No:SWP/BPA/0226548/2024

Technical approval issued.

This Document is Digitally Data Singed by
"EXECUTIVE OFFICER OF HARUR
TOWN PANCHAYAT".

So any Seal or Sign is not Necessary.

LICENSED ENGINEER

S. Manobalaji
Er.S.MANOBALAJI,BE.,
Licensed Building Surveyor,
LIC No: 487/2023/
BV ARCHITECTS & CONSTRUCTION
Opp:BSNL Office, TVK Nagar,
Harur-Tk,Dharmapuri-Dt.636 903,
Cell:8012122906,8072682957.