



PLAN SHOWING THE PROPOSED CONSTRUCTION OF R.C.C ROOF GROUND FLOOR AND FIRST FLOOR RESIDENTIAL BUILDING IN WARD NO:7, OLD S.F.No:923/1C1B1, PATTA NO:3723, NEW S.F.No:923/5 AT THEERTHAGIRI NAGAR, PALACODE TOWN PANCHAYAT AND DHARMAPURI DISTRICT.

APPLICANT :Mr.P.SRINIVASAN S/o PACHIYAPPAN

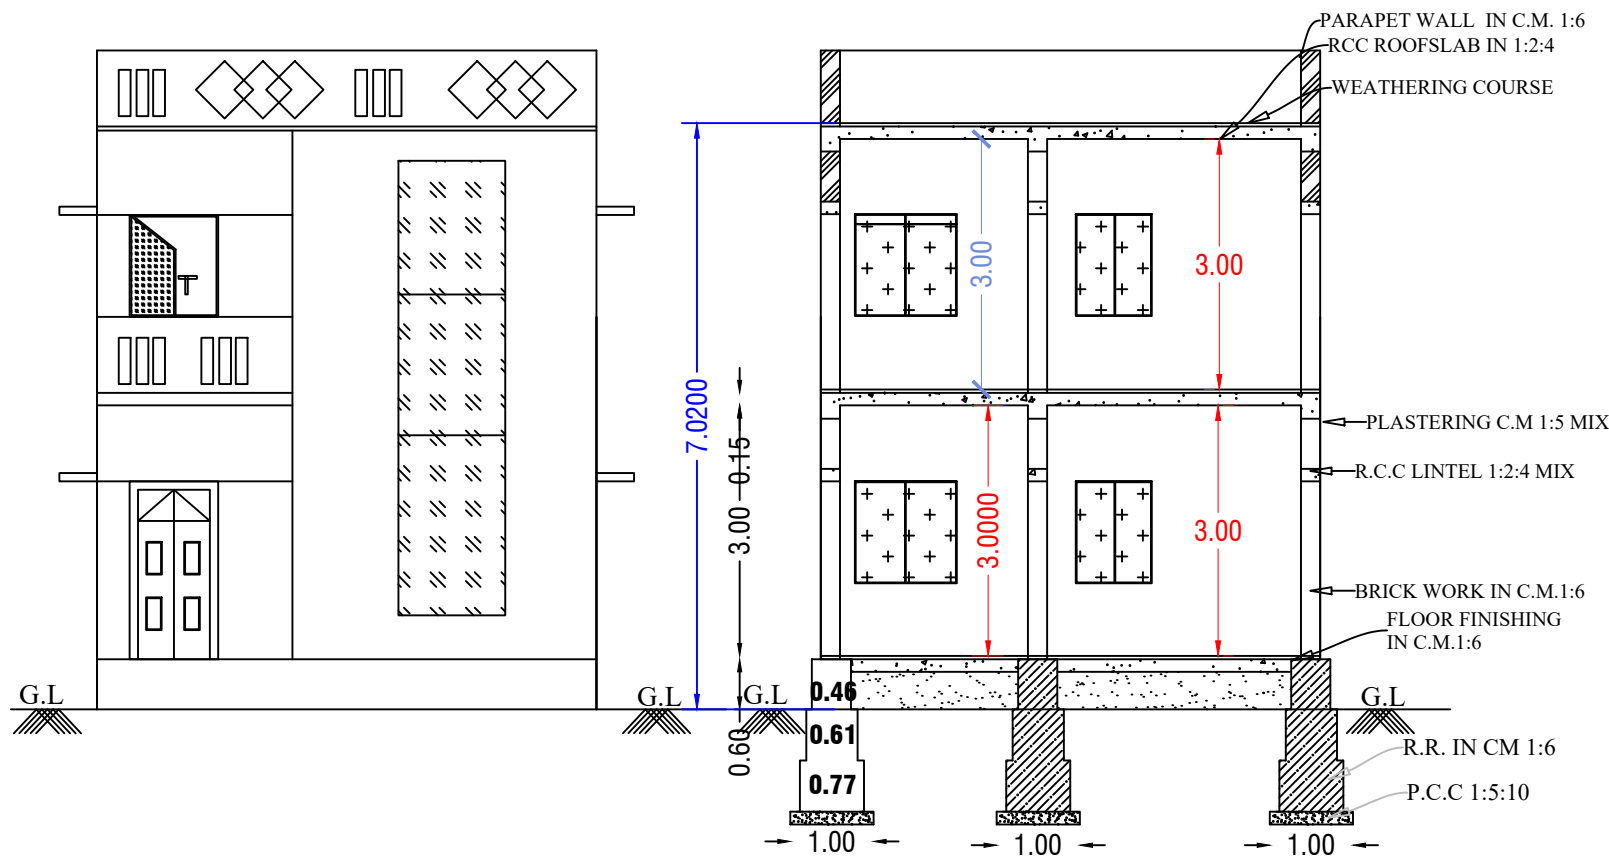


FRONT ELEVATION

SECTION ON-'AB'

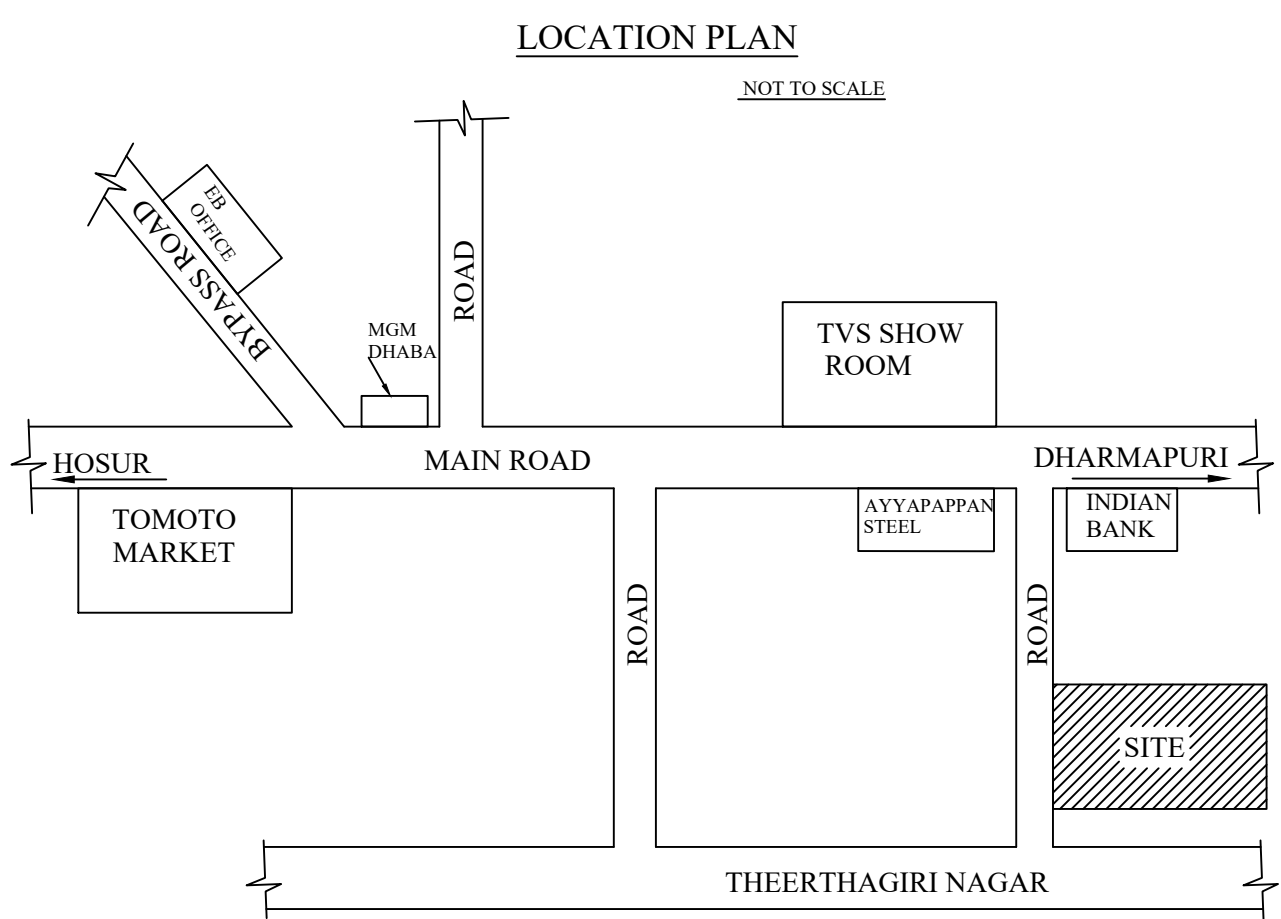


LOCATION PLAN

NOT TO SCALE

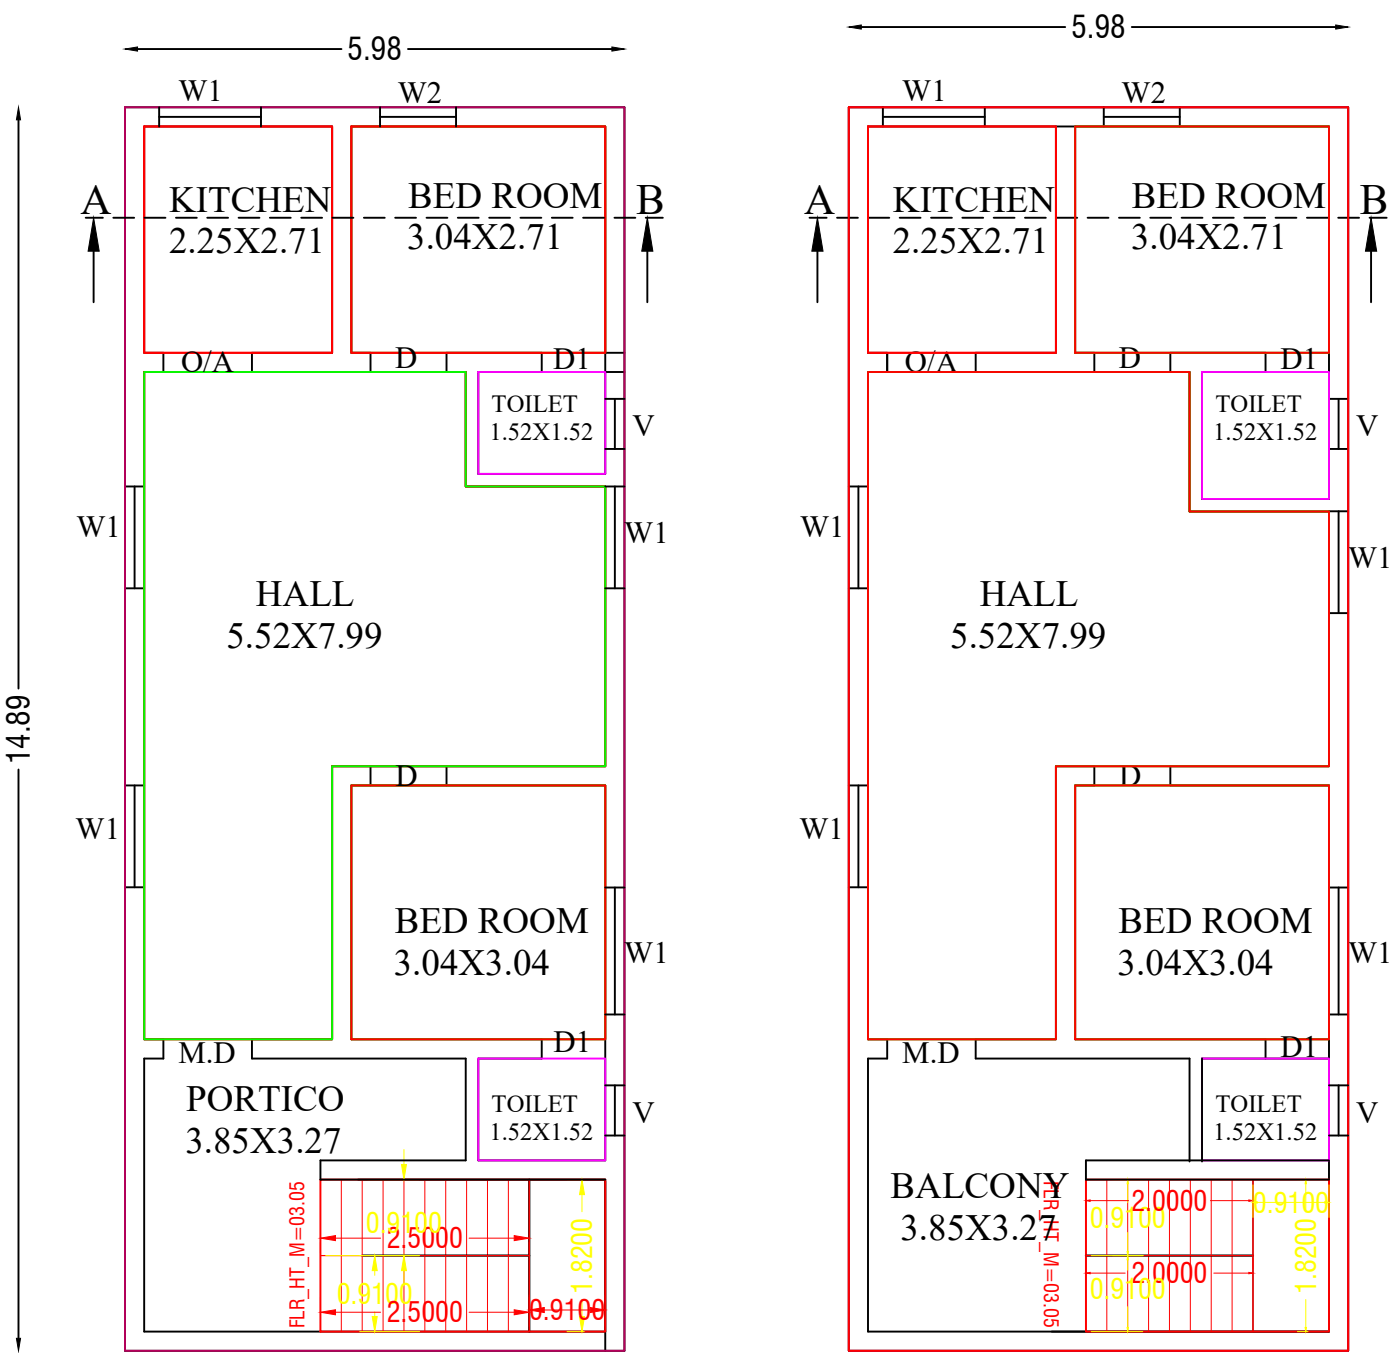


GROUND FLOOR


SCALE 1:100

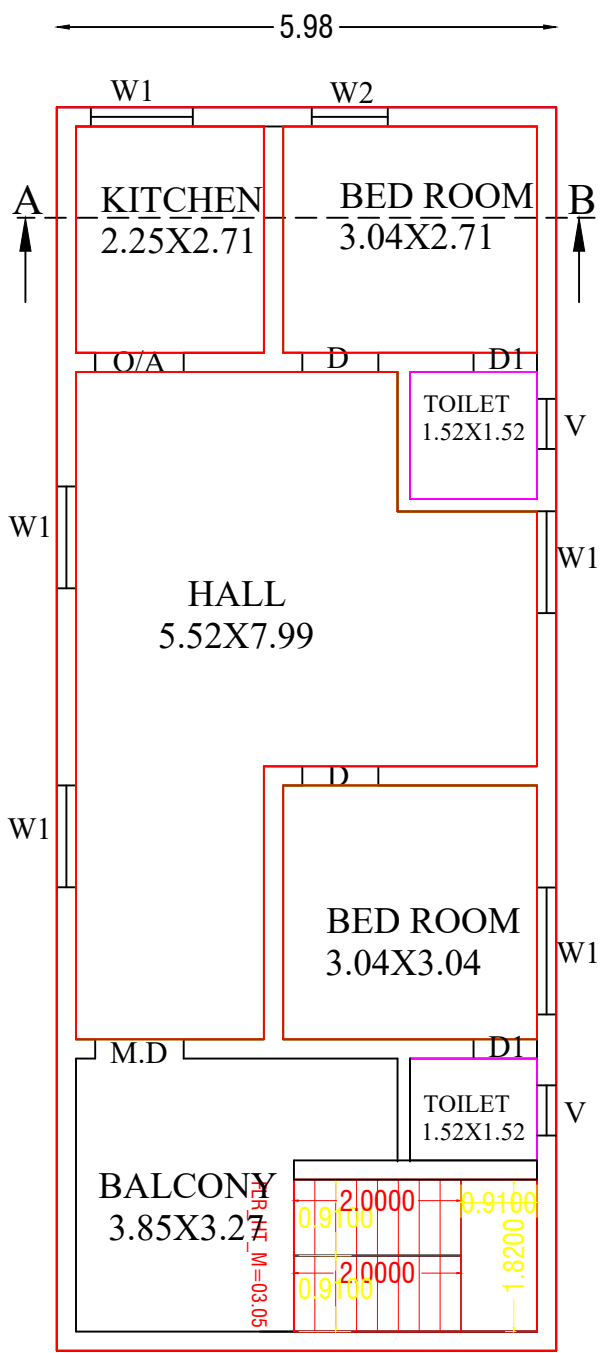

FIRST FLOOR


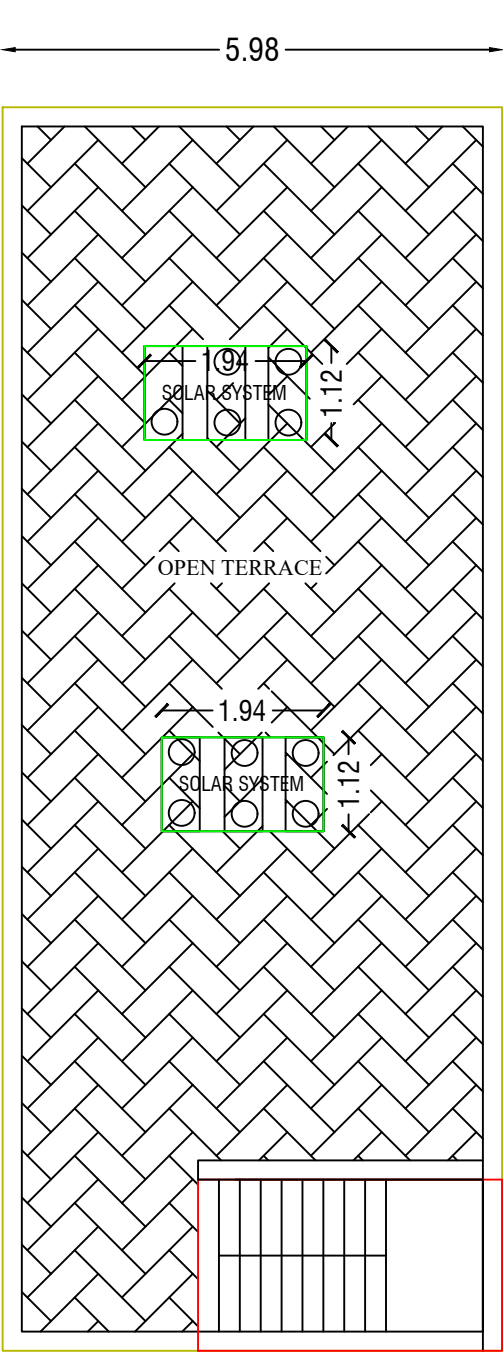


TERRACE FLOOR

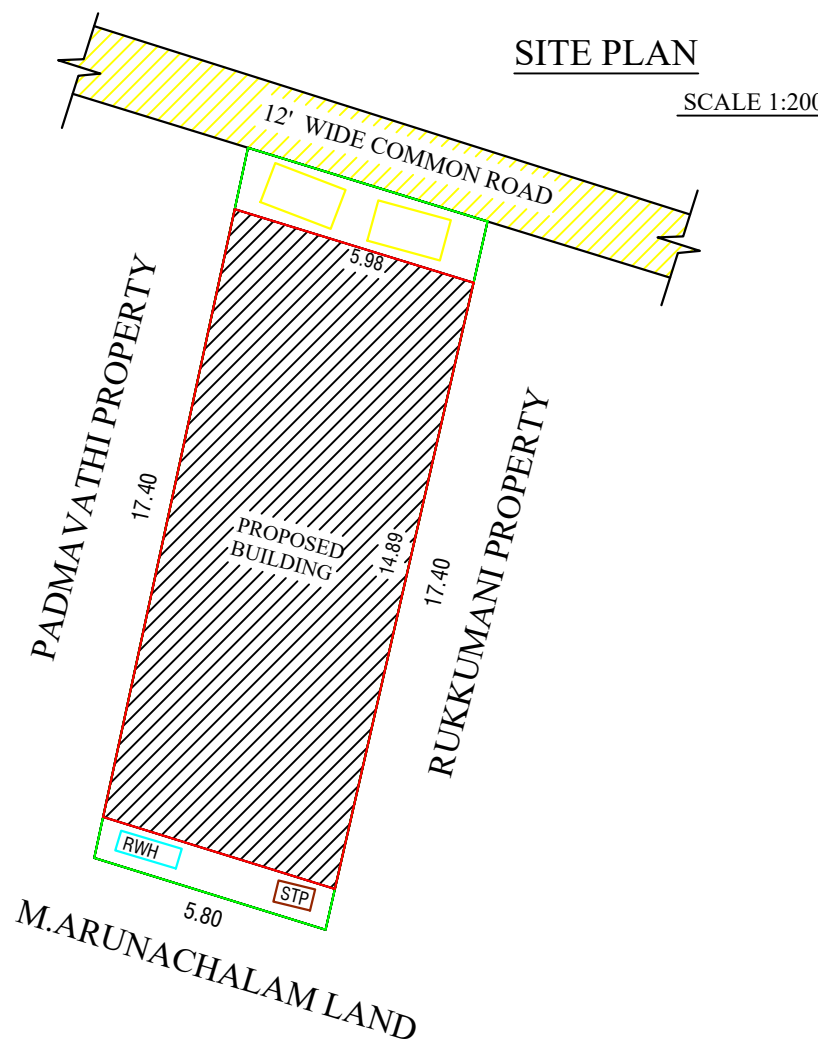

SITE PLAN

SCALE 1:200

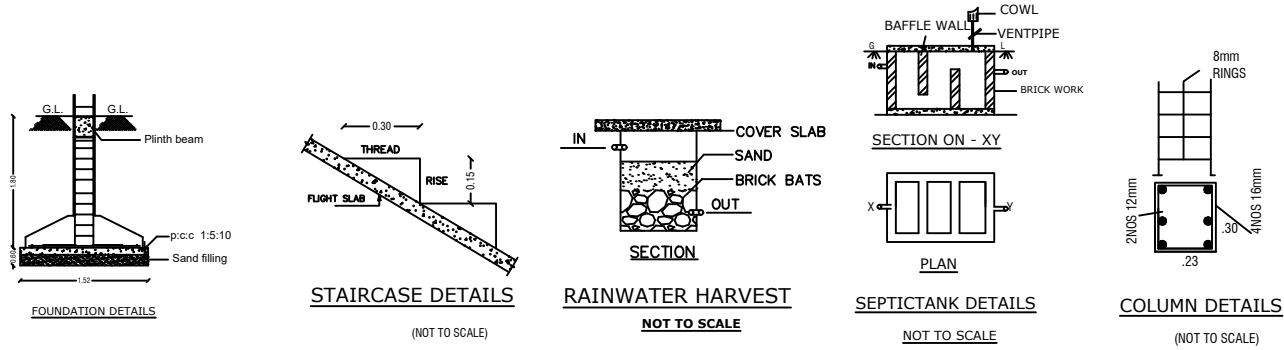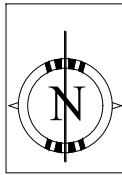

SCHEDULE OF JOINERIES		
DOOR (Bed room)	3'-0" X7'-0"	D
DOOR (Toilet)	2'-6" X7'-0"	D1
OPEN (Kitchen)	3'-0" X7'-0"	O
WINDOW	4'-0" X4'-0"	W
WINDOW	3'-0" X4'-0"	W1
VENTILATOR	2'-0" X1'-6"	V

FSI DETAILS:-		
Total ALL Floor Area	178.08	
Total Land Area	103.00	
FSI = 1.728		

COLOR INDEX		
SITE BOUNDARY		
EXISTING ROAD		
PROPOSED BUILDING		

APPLICANT SIGNATURE

Mr.P.SRINIVASAN S/o PACHIYAPPAN

Er. G. RAVIKUMAR.D.Civil,L.B.S
Consulting Engineer & Contractors
GANAPATHY BUILDERS
182-P Main Road, Palacode-636808
Cell: 9842882430, 9080964129
REGISTERED ENGINEER