



PLAN SHOWING THE PROPOSED GROUND FLOOR R.C.C ROOF COMMERCIAL BUILDING IN OLD S.F.No: 135/1, SUB DIVISION NEW S.F.NO-135/6 ,
AT WARD No:8, BUDDIREDDIPATTI ROAD, KADATHUR VILLAE & TOWN PANCHAYAT, PAPPIREDDIPATTI TALUK, DHARMAPURI DISTRICT.




APPLICANT: Mr. CHANBASHA s/o BASHIRBAI

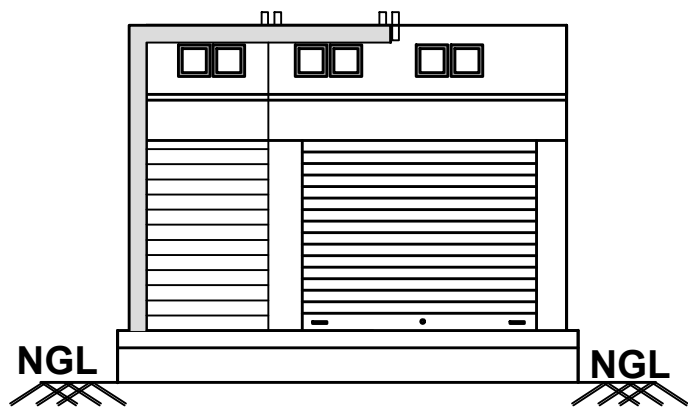


ELEVATION-A

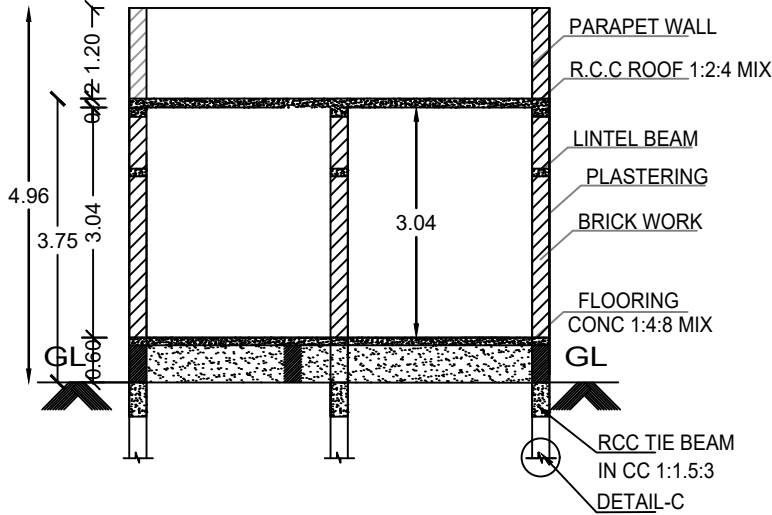


SECTION : "B-B"

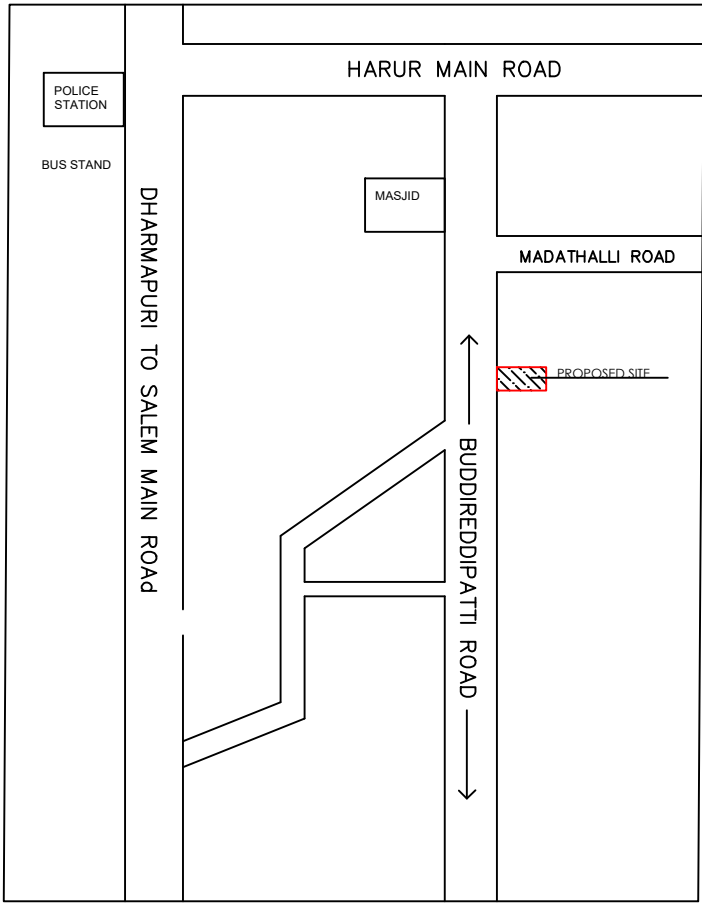


LOCATION PLAN
N.T.S

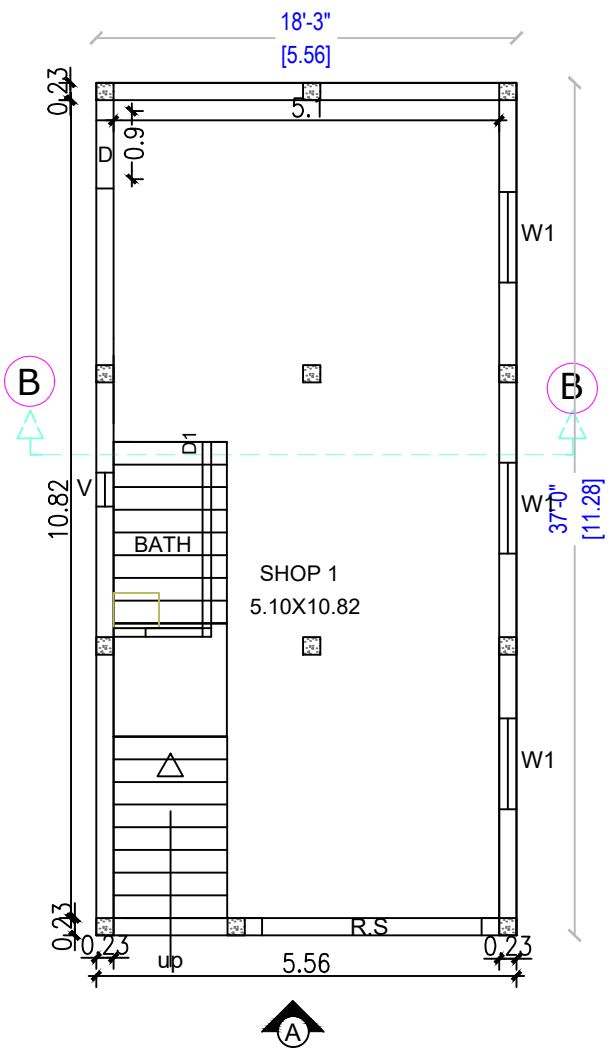

GROUND FLOOR PLAN

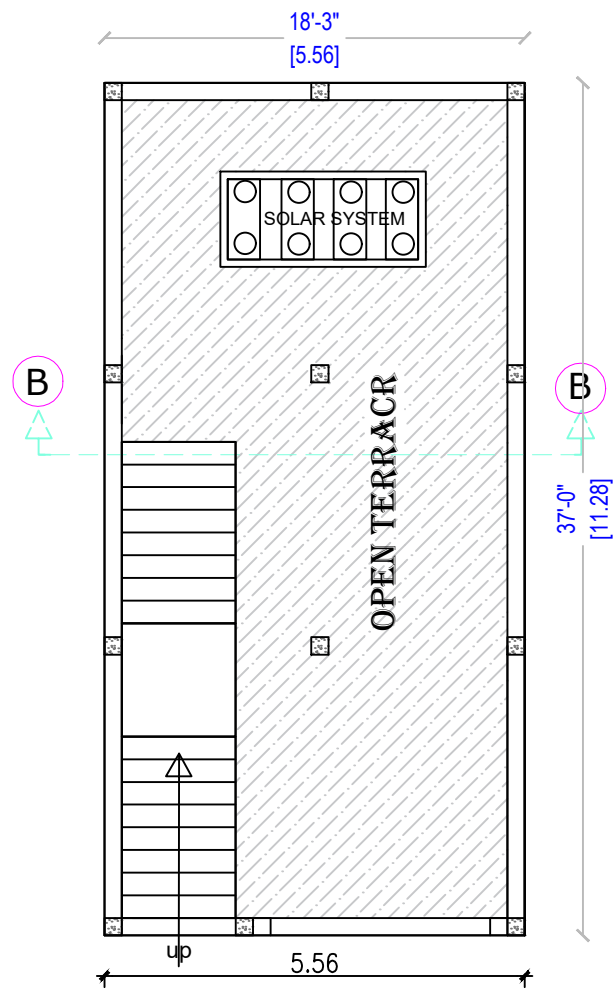

TERRACE FLOOR PLAN

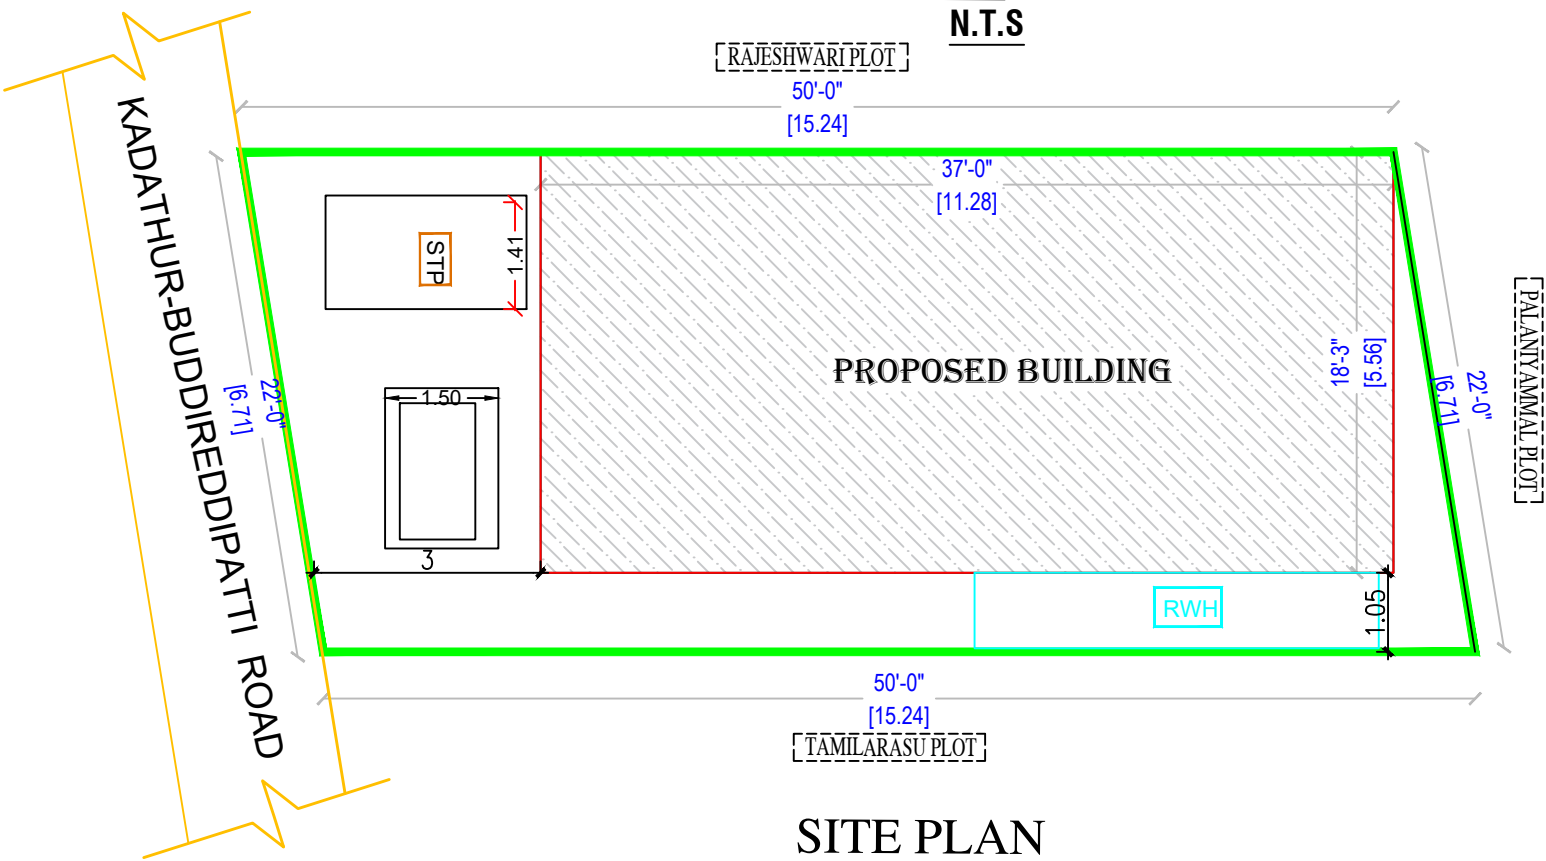


SITE PLAN



(SCALE: 1:100)





FOUNDATION DETAIL
(DETAILS C)

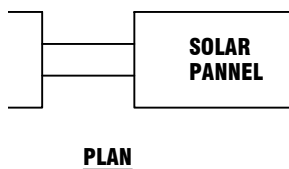


SOLAR WATER HEATER
SCALE- 1:50

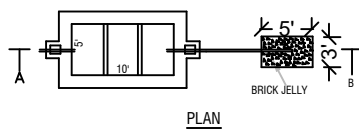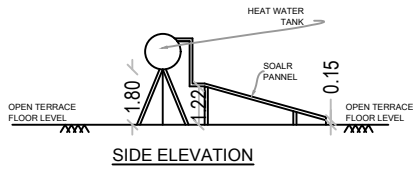


SEPTIC TANK & DISPERSION TRENCH DETAILS
SCALE- 1:100

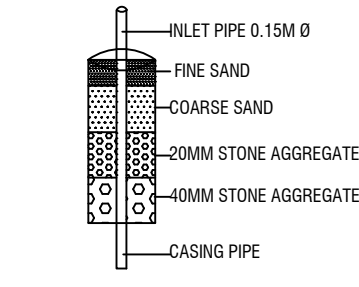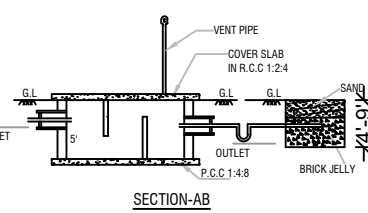

DETAILS OF RAIN WATER
HARVESTING STRUCTURES
(NOT TO SCALE)

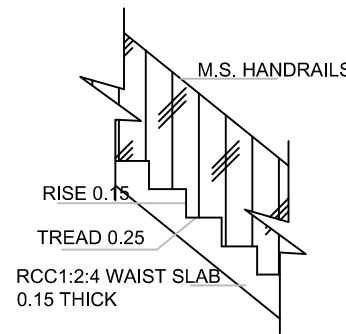

STAIRCASE DETAILS
SCALE- 1:20

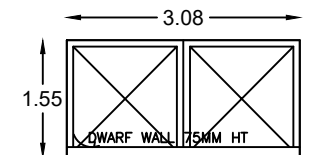

MAIN GATE ELEVATION

OFFICE USE:

TECHNICAL APPROVAL

Technical approval issued.

This Document is Digitally Data Singed by
"EXECUTIVE OFFICER OF KADATHUR
TOWN PANCHAYAT, PAPPIREDDIPATTI
TALUK, DHARMAPURI DISTRICT."
So any seal or Sign is not necessary.

SCHEDULE OF JOINERIES		WIDTH	HEIGHT	AREA IN Sq.Mt
R.S	ROLLING SHUTTER	2.90	2.70	7.83
D	DOOR	0.91	2.10	1.91
D1	DOOR	0.76	2.10	1.60
W1	WINDOW 1	0.90	1.22	1.10
O	OPEN	1.00	2.10	2.10
V	VENTILATOR	0.90	0.60	0.54

AREA STATEMENT

Document Area		102.19 Sq.Mt		1100.00 Sq.Ft.
PLR / FMB		100.77 Sq.Mt		
As At Site Area		100.77 Sq.Mt		
PARTICULARS	Total Buildup Area in Sq.Mt	FSI Area in Sq.Mt	Non FSI Area in Sq.Mt	Total Buildup Area in Sq.Ft
PRO.GROUND FLOOR COMMERCIAL AREA	62.72	62.72	-	675.25
	-	-	-	-
TOTAL AREA	62.72	62.72	-	675.25

PARKING DETAILS		FSI DETAILS	
Particulars	Provided in Nos.	Total All Floor Area	62.72
Car Parking	0	Total Land Area	100.77
Two Wheeler Parking	1	FSI = 0.622 < 2	

COLOR INDEX		NOTES
SITE BOUNDARY		ALL DIMENSIONS ARE IN FEET AND METRES
PROPOSED BUILDING		
EXISTING ROAD		SCALE 1:100
SEPTIC TANK		
RAIN WATER HARVESTING		

APPLICANT

Mr.CHANBASHA s/o BASHIRBAI

REGISTER ENGINEER

Er.K.TAMILARASAN.DCE (Civil).,
TN.Govt. "Registered Professionals,"
REGISTER ENGINEER -G-III, REG.No: 382/2024,
KT CONSTRUCTION & DESIGN,
Kadathur,Dharmapuri-635 303,
Cell: 8015334945,
E.Mail : ktconstructiondpi@gmail.com