



PLAN SHOWING PROPOSED GROUND FLOOR COMMERCIAL BUILDING AFTER DEMOLISHING THE EXISTING MANGALORE TILE ROOF BUILDING IN OLD S.F.No: 25/1F,

SUBDIVISION NEW S.F.No:25/1F2, AT DHARMAPURI MAIN ROAD, KADATHUR VILLAGE & TOWN PANCHYAT, PAPPIREDDIPATTI TALUK, DHARMAPURI DISTRICT.


APPLICANT: Mr. PRINCE (A) KRISHNAMOORTHY s/o MANICKAM

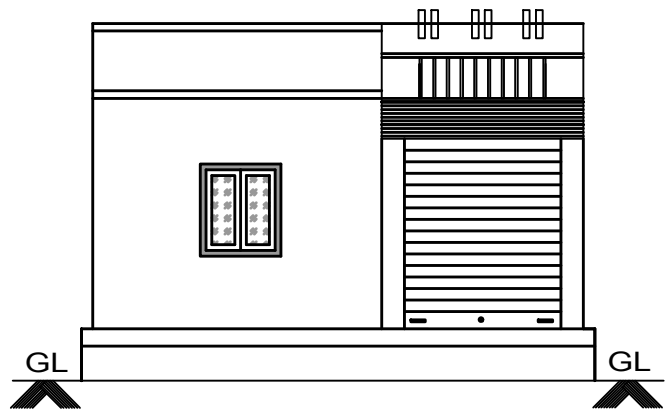


ELEVATION-A

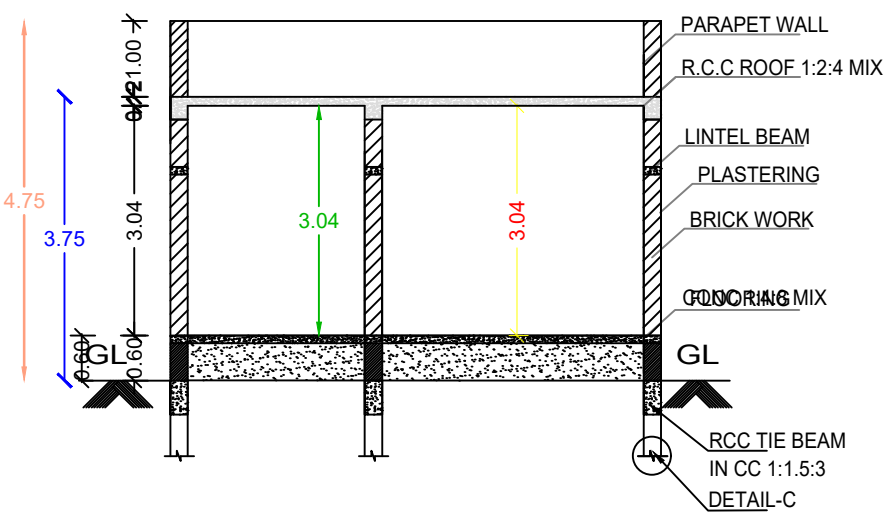


SECTION : "B-B"

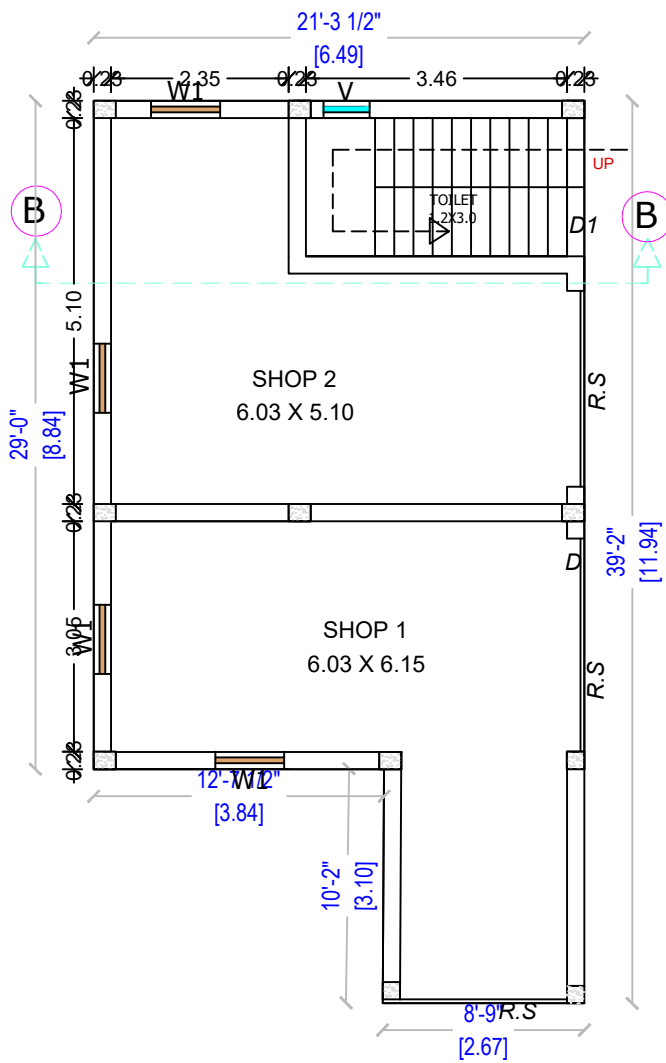

GROUND FLOOR PLAN
(Scale 1:100)

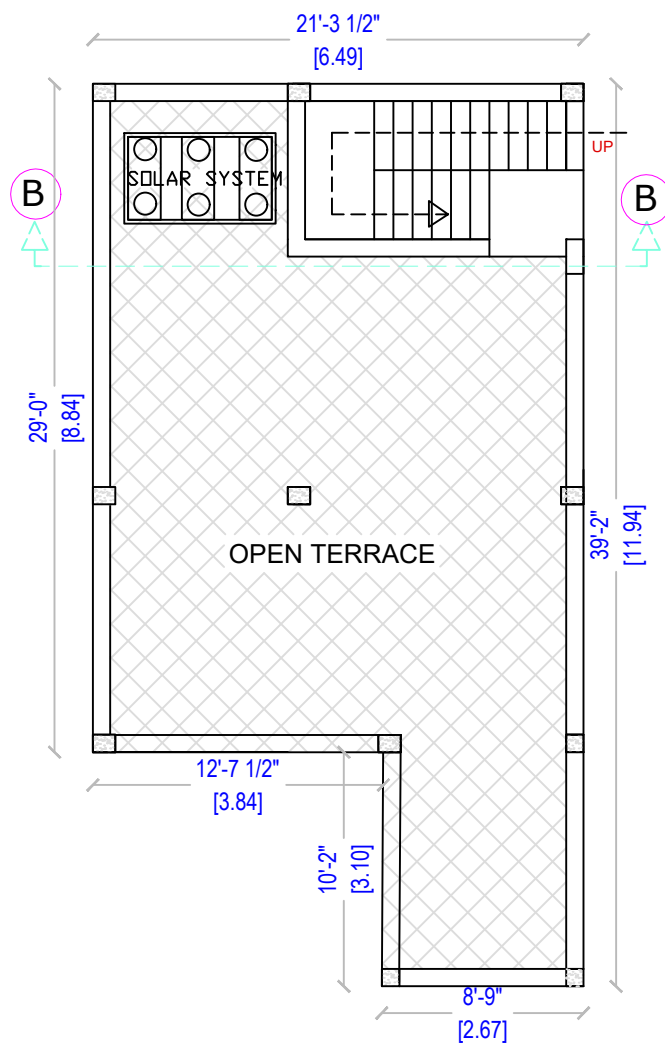


TERRACE FLOOR PLAN
(Scale 1:100)

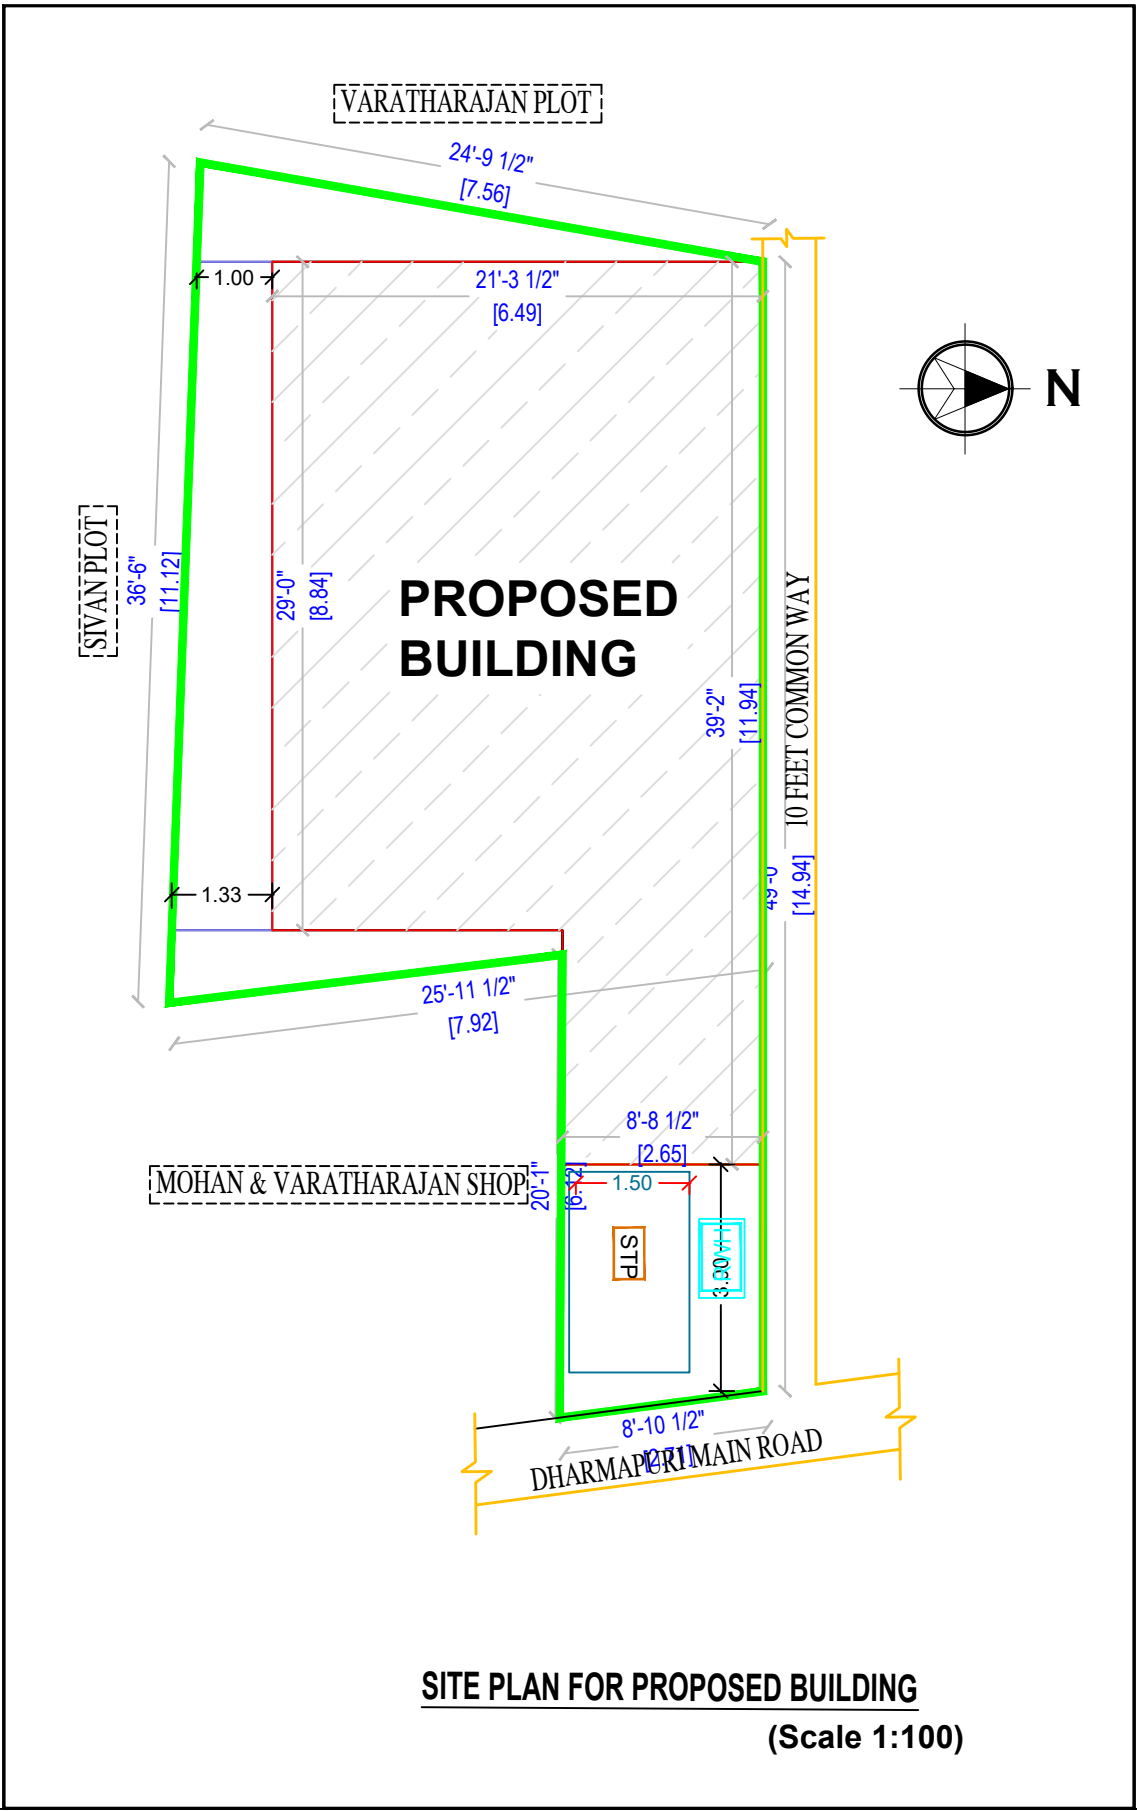



SITE PLAN FOR PROPOSED BUILDING
(Scale 1:100)




FOUNDATION DETAIL
(DETAILS C)

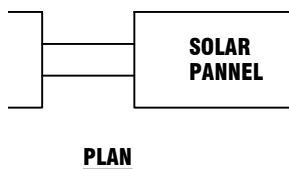


SOLAR WATER HEATER
SCALE- 1:50

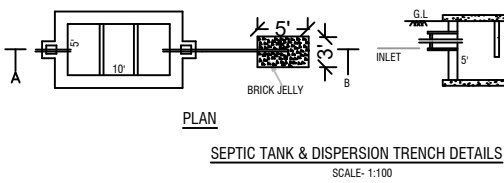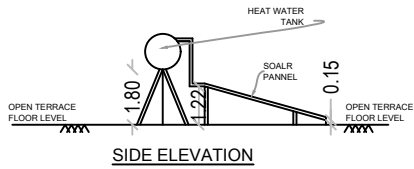


SEPTIC TANK & DISPERSION TRENCH DETAILS
SCALE- 1:100

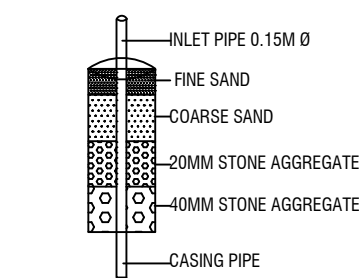

DETAILS OF RAIN WATER
HARVESTING STRUCTURES
(NOT TO SCALE)

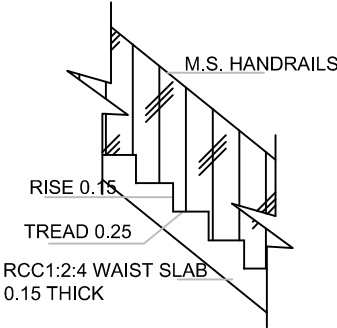

STAIRCASE DETAILS
SCALE- 1:20

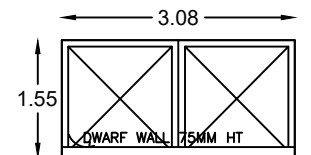

MAIN GATE ELEVATION

OFFICE USE:

TECHNICAL APPROVAL

Technical approval issued.

This Document is Digitally Data Singed by
EXECUTIVE OFFICER OF KADATHUR
TOWN PANCHAYAT, PAPPIREDDIPATTI
TALUK, DHARMAPURI DISTRICT
" So any seal or Sign is not necessary.

SCHEDULE OF JOINERIES		WIDTH	HEIGHT	AREA IN Sq.Mt
R.S	ROLLING SHUTTER	2.90	2.70	7.83
D	DOOR	0.91	2.10	1.91
D1	DOOR	0.76	2.10	1.60
W1	WINDOW 1	0.90	1.22	1.10
O	OPEN	1.00	2.10	2.10
V	VENTILATOR	0.90	0.60	0.54

AREA STATEMENT

Document Area		93.26 Sq.Mt		1003.85 Sq.Ft.
PLR / FMB		92.67 Sq.Mt		
As At Site Area		92.67 Sq.Mt		
PARTICULARS	Total Buildup Area in Sq.Mt	FSI Area in Sq.Mt	Non FSI Area in Sq.Mt	Total Buildup Area in Sq.Ft
GROUND FLOOR COMMERCIAL AREA	65.62	65.62	-	706.33
	-	-	-	-
TOTAL AREA	65.62	65.62	-	706.33

PARKING DETAILS		FSI DETAILS	
Particulars	Provided in Nos.	Total All Floor Area	65.62
Car Parking	0	Total Land Area	92.67
Two Wheeler Parking	0	FSI = 0.708 < 2	

COLOR INDEX		NOTES
SITE BOUNDARY		ALL DIMENSIONS ARE IN FEET AND METRES
PROPOSED BUILDING		
EXISTING ROAD		SCALE 1:100
SEPTIC TANK		
RAIN WATER HARVESTING		

APPLICANT

M. Prince

Mr.PRINCE (A) KRISHNAMOORTHY s/o MANICKAM

REGISTER ENGINEER

Er.K.TAMILARASAN.DCE (Civil),
TN.Govt. "Registered Professionals,"
REGISTER ENGINEER -G-III, REG.No: 305/2025-2030,
KT CONSTRUCTION & DESIGN,
Kadathur,Dharmapuri-635 303,
Cell: 8015334945,
E.Mail : ktconstructiondpi@gmail.com