



PLAN SHOWING THE RCC ROOF RESIDENTIAL BUILDING (GF & FF) IN OLD S.F.NO. 95/1A, SUBDIVISION S.F.No:95/1A1B, PRESENT SUBDIVISION NEW S.F.No:95/24, AT PAPPIREDDIPATTI TOWN PANCHAYAT, PAPPIREDDIPATTI (TK), DHARMAPURI (DT).


APPLICANT: SMT. R.SELVI W/O AMBEDKAR

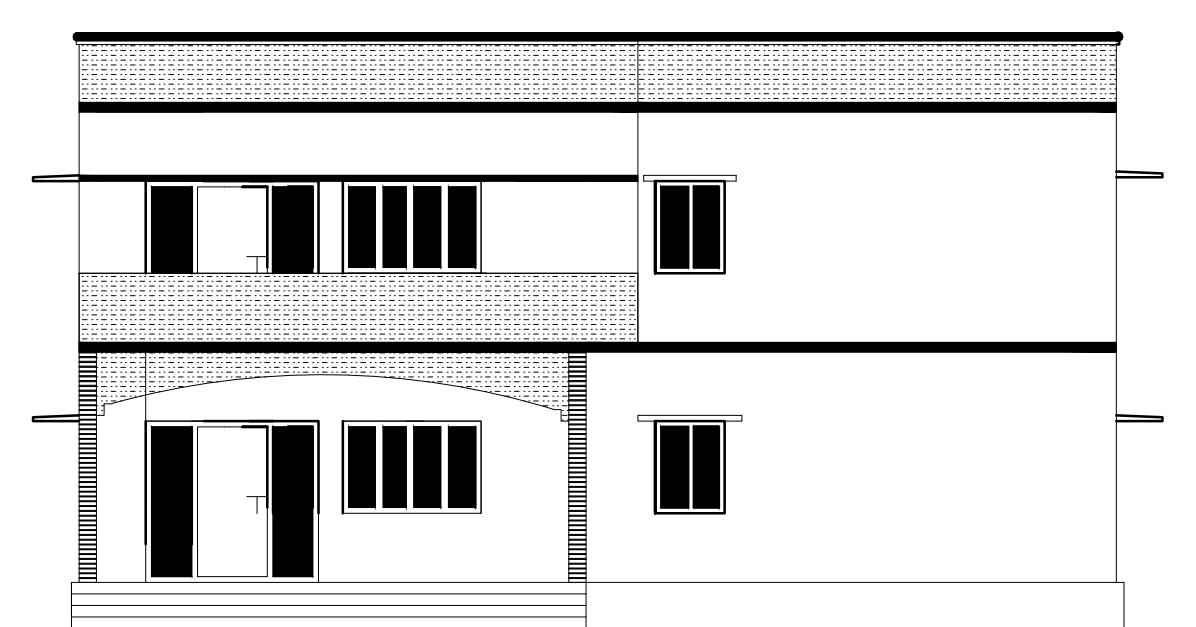

ELEVATION-A

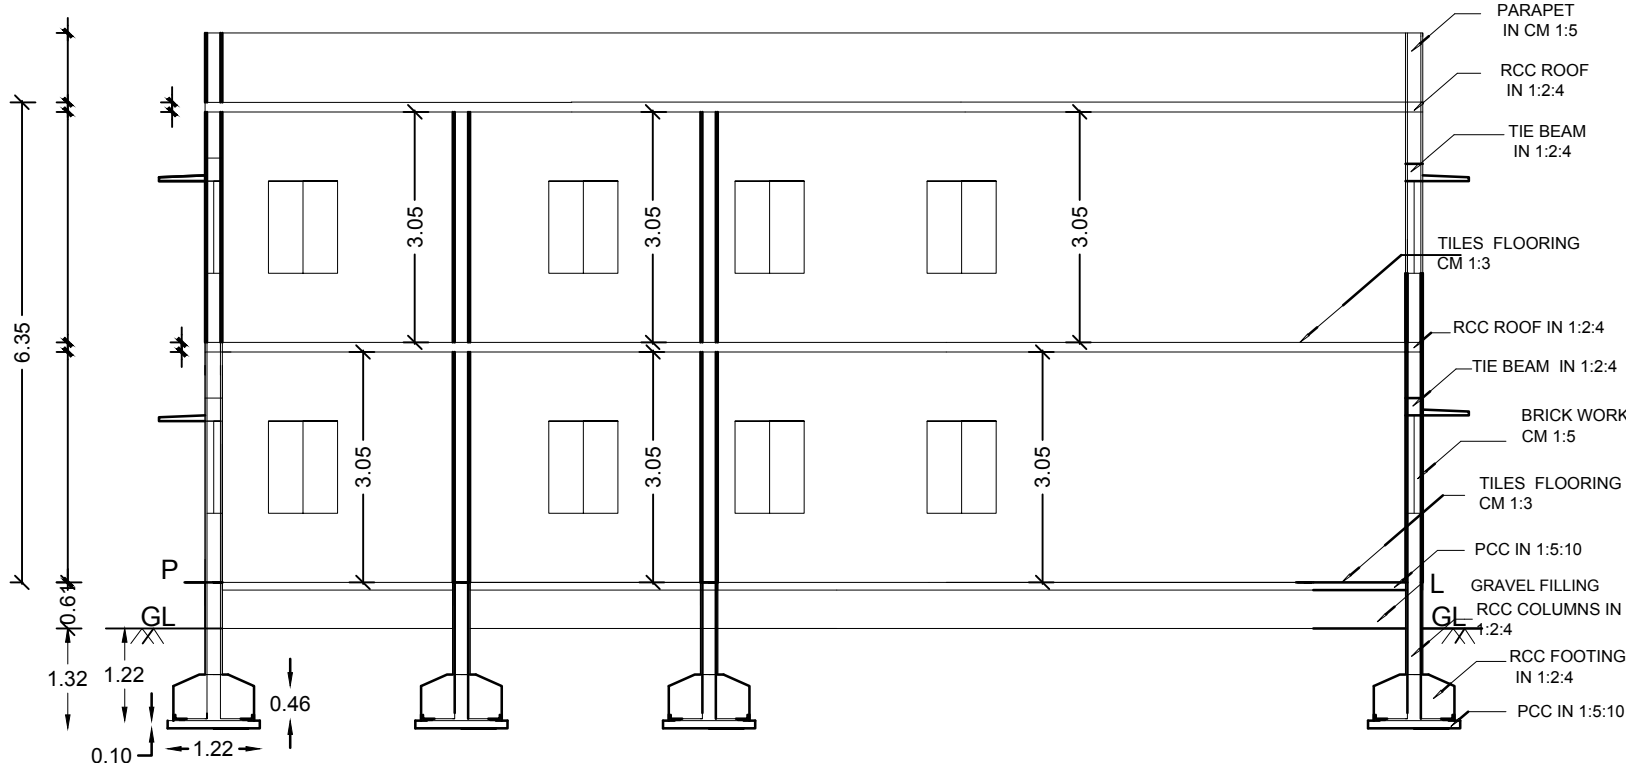


SECTION : "B-B"

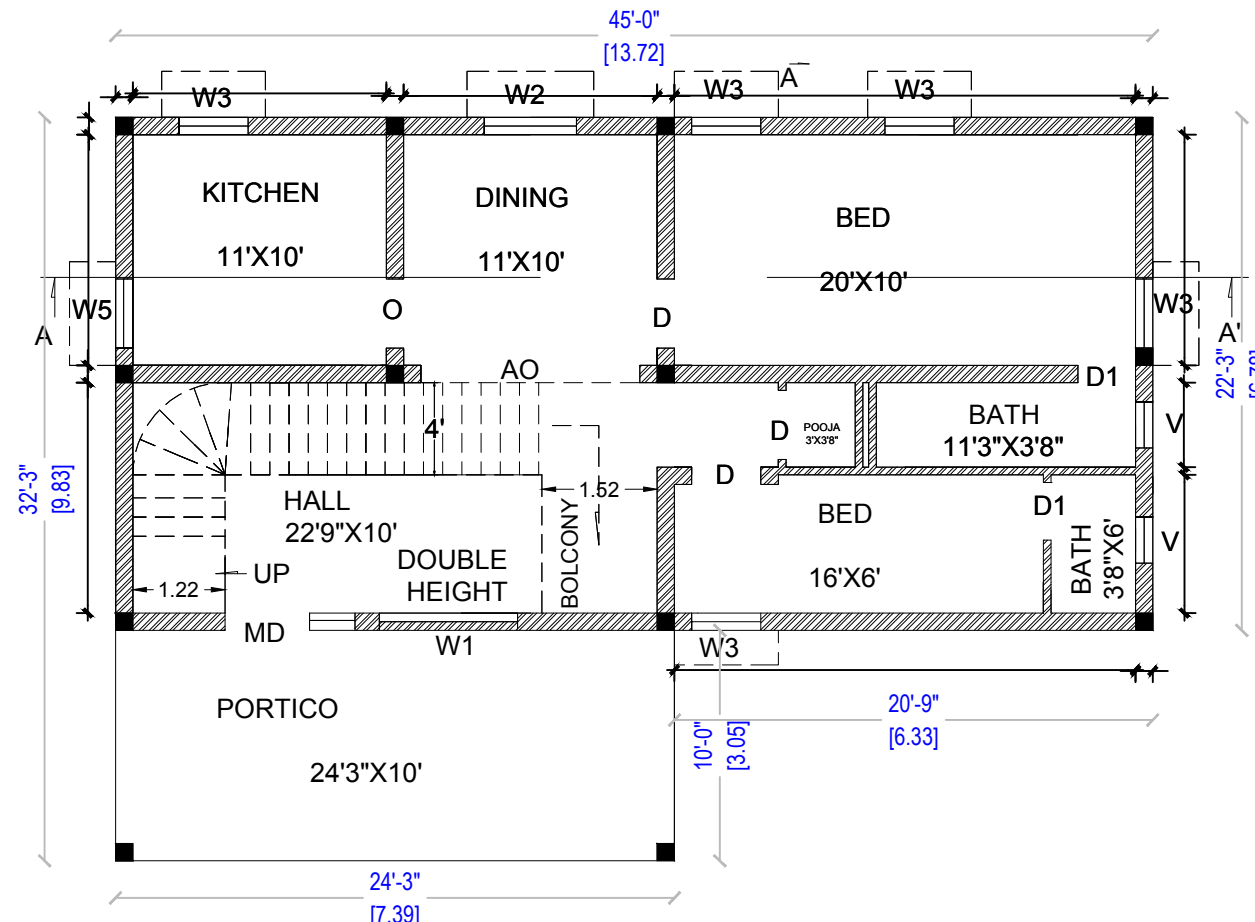

GROUND FLOOR PLAN

(SCALE 1:100)

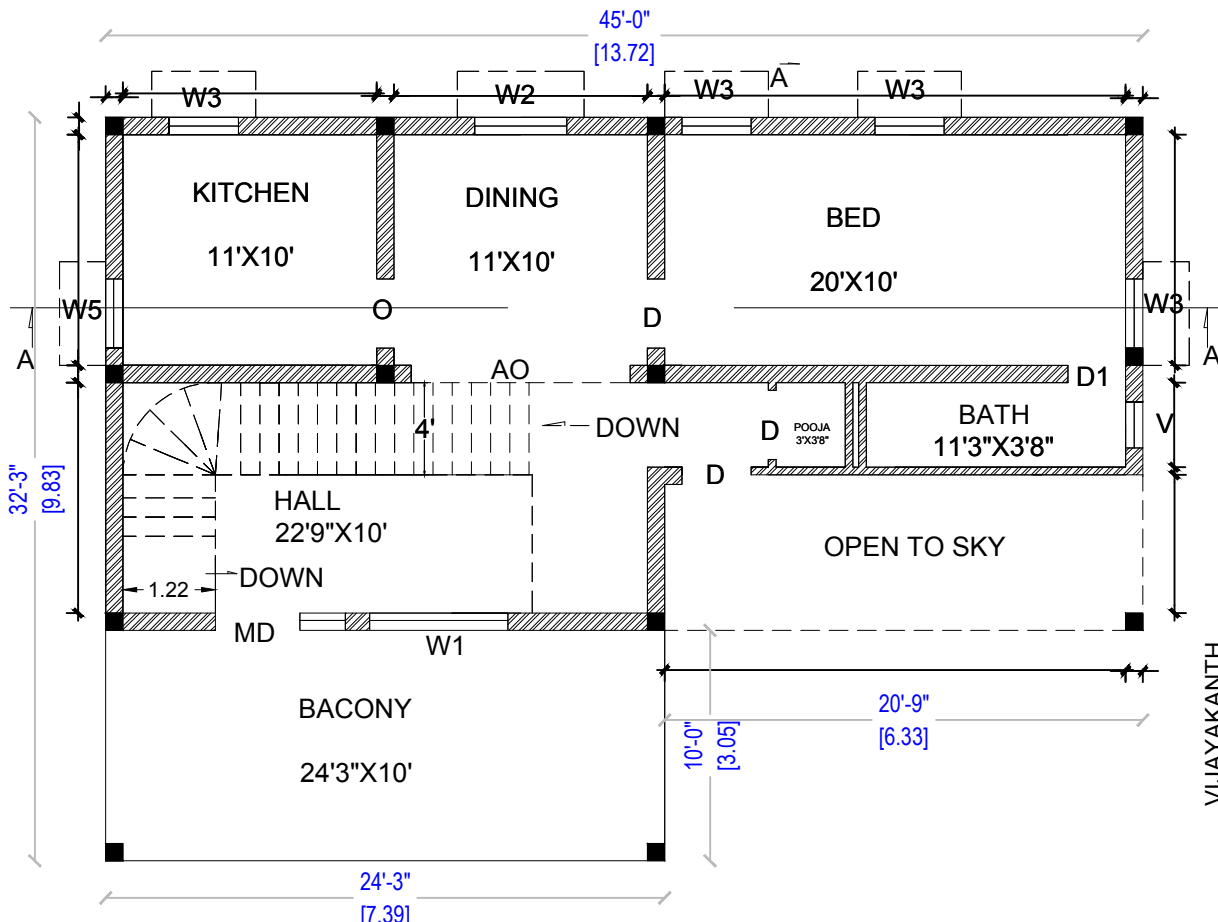


FIRST FLOOR PLAN


(SCALE 1:100)

SITE PLAN



(SCALE: 1:400)

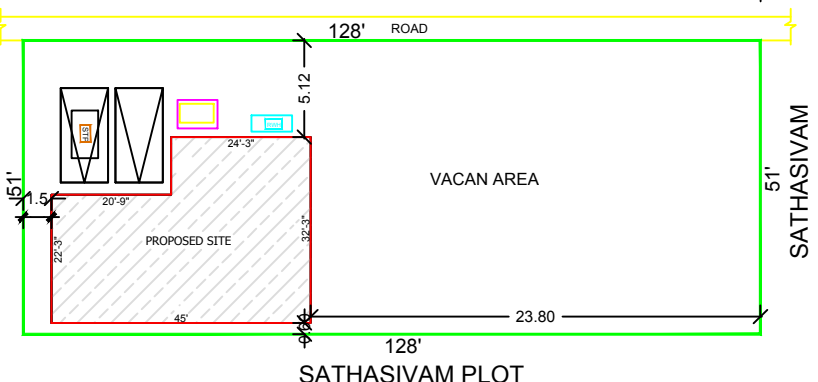



FOUNDATION DETAIL
(DETAILS C)

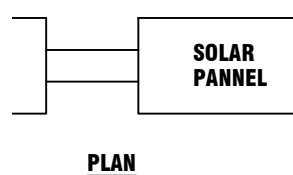


SOLAR WATER HEATER
SCALE- 1:50

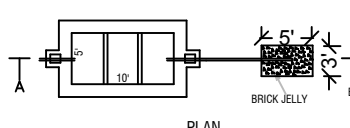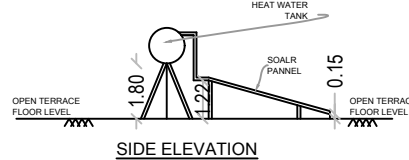


SEPTIC TANK & DISPERSION TRENCH DETAILS
SCALE- 1:100

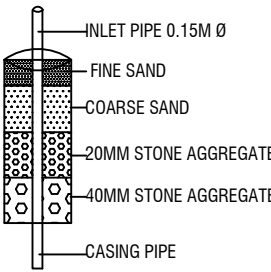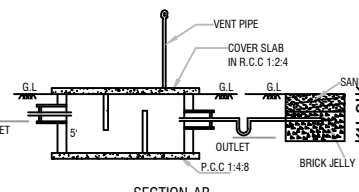

DETAILS OF RAIN WATER
HARVESTING STRUCTURES
(NOT TO SCALE)

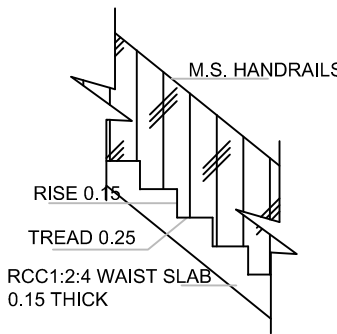

STAIRCASE DETAILS
SCALE- 1:20

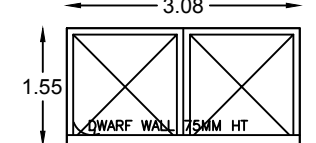

MAIN GATE ELEVATION

OFFICE USE:

TECHNICAL APPROVAL

Technical approval issued.

This Document is Digitally Data Singed by
"EXECUTIVE OFFICER OF PAPPIREDDIPATTI
TOWN PANCHAYAT, PAPPIREDDIPATTI
TALUK, DHARMAPURI DISTRICT.
" So any seal or Sign is not necessary.

SCHEDULE OF JOINERIES		WIDTH	HEIGHT	AREA IN Sq.Mt
M.D	MAIN DOOR	1.00	2.13	2.13
D	DOOR	0.91	2.10	1.91
D1	DOOR	0.76	2.10	1.60
W1	WINDOW 1	0.90	1.22	1.10
O	OPEN	1.00	2.10	2.10
V	VENTILATOR	0.90	0.60	0.54

AREA STATEMENT

Document Area	606.46 Sq.Mt	6528.00 Sq.Ft.
PLR / FMB	606.41 Sq.Mt	
As At Site Area	606.41 Sq.Mt	

PARTICULARS	Total Buildup Area in Sq.Mt	FSI Area in Sq.Mt	Non FSI Area in Sq.Mt	Total Buildup Area in Sq.Ft
PROPOSED GROUND FLOOR AREA	115.64	115.64	-	1244.75
PROPOSED FIRST FLOOR AREA	80.16	80.16	-	862.85
TOTAL AREA	195.80	195.80	-	2107.60

PARKING DETAILS		FSI DETAILS	
Particulars	Provided in Nos.	Total All Floor Area	195.80
Car Parking	2	Total Land Area	606.46
Two Wheeler Parking	1	FSI = 0.322 < 2	

COLOR INDEX		NOTES
SITE BOUNDARY		ALL DIMENSIONS ARE IN FEET AND METRES
PROPOSED BUILDING		
EXISTING ROAD		SCALE 1:100
SEPTIC TANK		
RAIN WATER HARVESTING		

APPLICANT

Mrs.SELVI w/o AMBEDKAR

REGISTER ENGINEER

Er. V.SUBRAMANIYAN B.E.,
LICENSED BUILDING SURVEYOR
Register Engineer In Tamilnadu
Single Window Portal Grade -1
Poonaiyanoor,Venkatasamudram Po
Pappireddipatti Tk, Dharmapuri Dt