



PLAN SHOWING THE PROPOSED GROUND FLOOR R.C.C ROOF COMMERCIAL BUILDING IN OLD S.F.No: 15/13A, SUBDIVISION S.F.No- 15/3A1, SUBDIVISION S.F.No:15/3A1B, PRESENT SUBDIVISION NEW S.F.No: 15/3A1B2, AT PUTHUREDDIYUR, KADATHUR VILLAGE & TOWN PANCHAYAT, PAPPIREDDIPATTI TALUK, DHARMAPURI DISTRICT.



APPLICANT: Mrs. SANGEETHA w/o SHANKAR

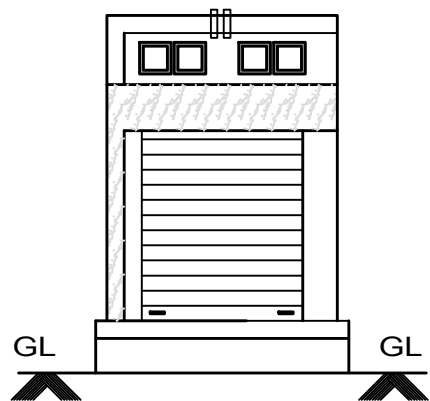

ELEVATION-A


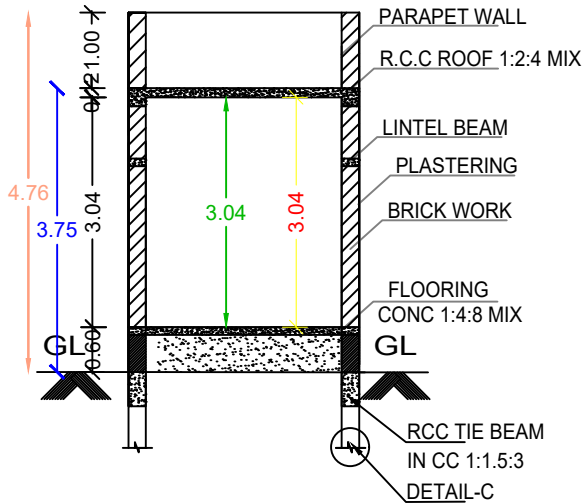


SECTION : "B-B"




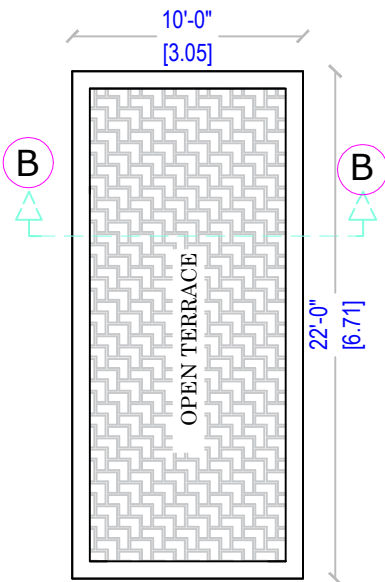
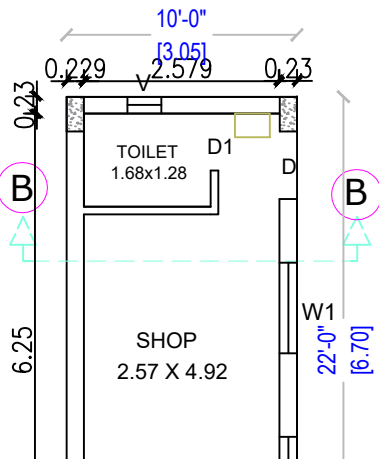


TERRACE FLOOR PLAN

(SCALE 1:100)

 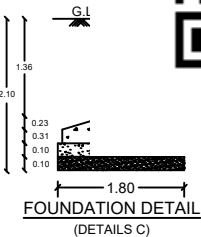


'00)

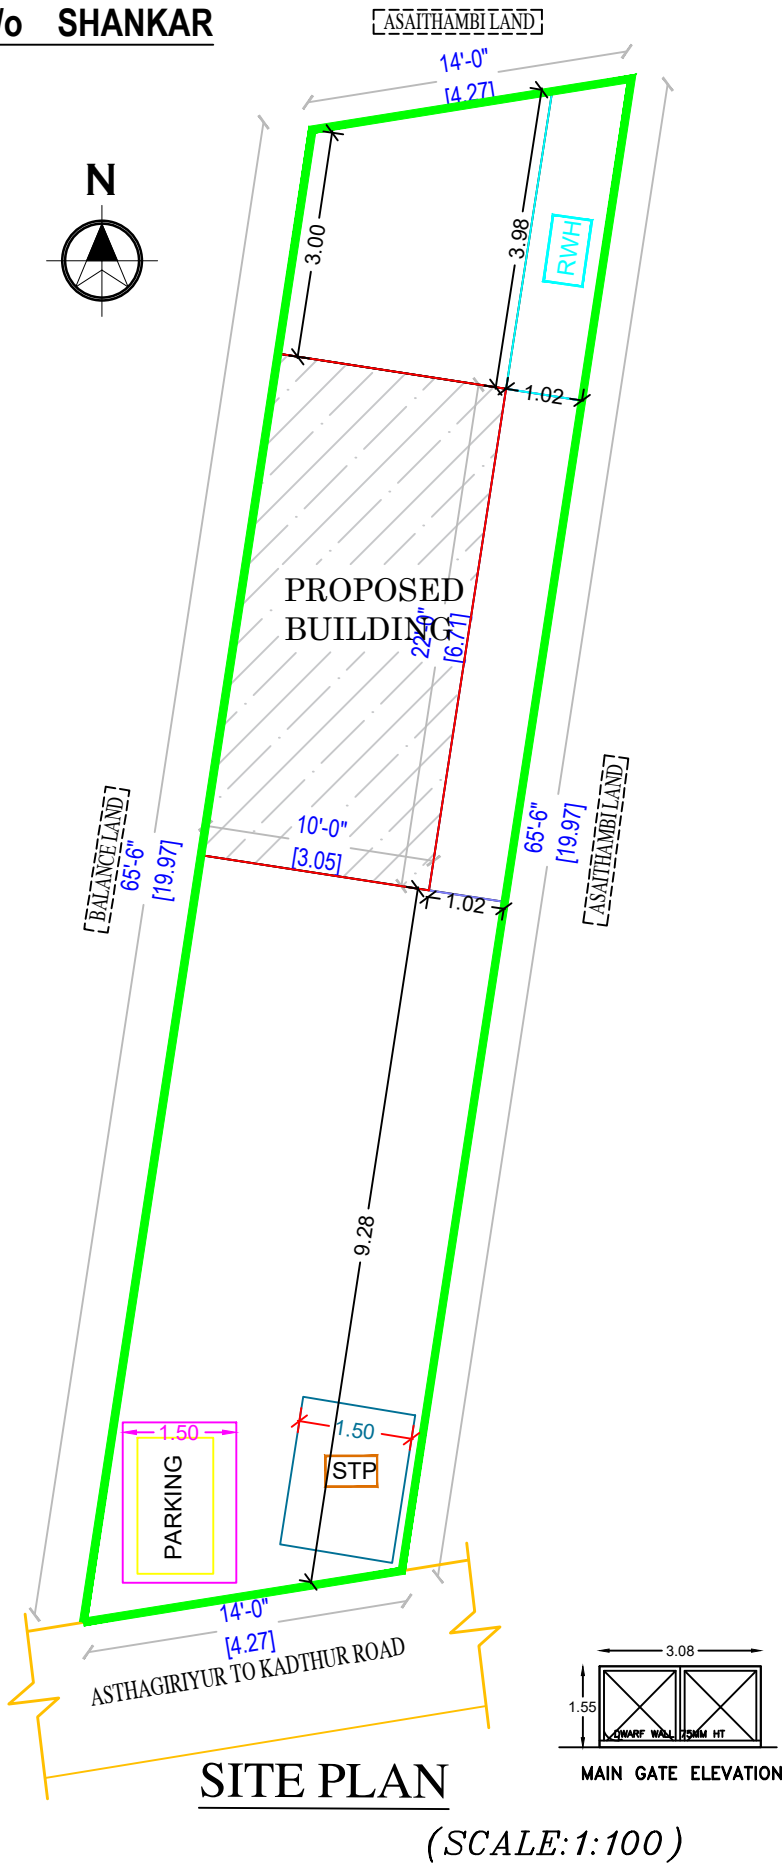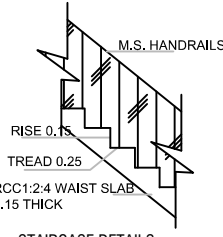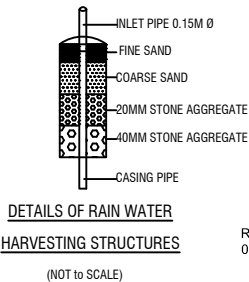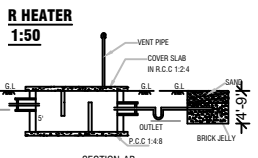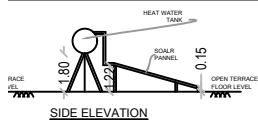

SITE PLAN

(SCALE: 1:100)

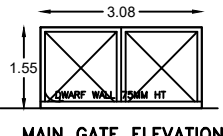

OFFICE USE:

TECHNICAL APPROVAL

Technical approval issued.

This Document is Digitally Data Signed by "EXECUTIVE OFFICER OF KADATHUR TOWN PANCHAYAT, PAPPIREDDIPATTI TALUK, DHARMAPURI DISTRICT. " So any seal or Sign is not necessary.

SCHEDULE OF JOINERIES	WIDTH	HEIGHT	AREA IN Sq.Mt
R.S ROLLING SHUTTER	2.90	2.70	7.83
D DOOR	0.91	2.10	1.91
D1 DOOR	0.76	2.10	1.60
W1 WINDOW 1	0.90	1.22	1.10
V VENTILATOR	0.90	0.60	0.54

AREA STATEMENT				
Document Area	85.19 Sq.Mt	917.00 Sq.Ft.		
PLR / FMB	81.22 Sq.Mt			
As At Site Area	81.22 Sq.Mt			
PARTICULARS	Total Buildup Area in Sq.Mt	FSI Area in Sq.Mt	Non FSI Area in Sq.Mt	Total Buildup Area in Sq.Ft
PRO.GROUND FLOOR COMMERCIAL AREA	20.44	20.44	-	220.00
	-	-	-	-
TOTAL AREA	20.44	20.44	-	220.00

PARKING DETAILS		FSI DETAILS	
Particulars	Provided in Nos.	Total All Floor Area	20.44
Car Parking	0	Total Land Area	81.22
Two Wheeler Parking	1	FSI = 0.251 < 2	

COLOR INDEX		NOTES
SITE BOUNDARY		ALL DIMENSIONS ARE IN FEET AND METRES
PROPOSED BUILDING		
EXISTING ROAD		SCALE 1:100
SEPTIC TANK		
RAIN WATER HARVESTING		

APPLICANT

J. Sangeetha

Mrs.SANGEETHA w/o SHANKAR

REGISTER ENGINEER

Er.K.TAMILARASAN.DCE (Civil),
TN.Govt. "Registered Professionals,"
Registered Engineer -Gr-III,Reg No: RE3052025.
KT CONSTRUCTION & DESIGN,
Kadathur,Dharmapuri- 635 303,
Cell: 8015334945,
E.Mail : ktconstructiondpi@gmail.com.