


PLAN SHOWING THE PROPOSED CONSTRUCTION OF R.C.C ROOF GROUND & FIRST FLOOR RESIDENTIAL BUILDING IN SF NO:305/1A1A1A1 AT KARIMANGALAM TOWN PANCHAYAT & TALUK,DHARAMAPURI DISTRICT.


APPLICANT NAME : Mr.PERIYASAMY s/o DHARUMAN

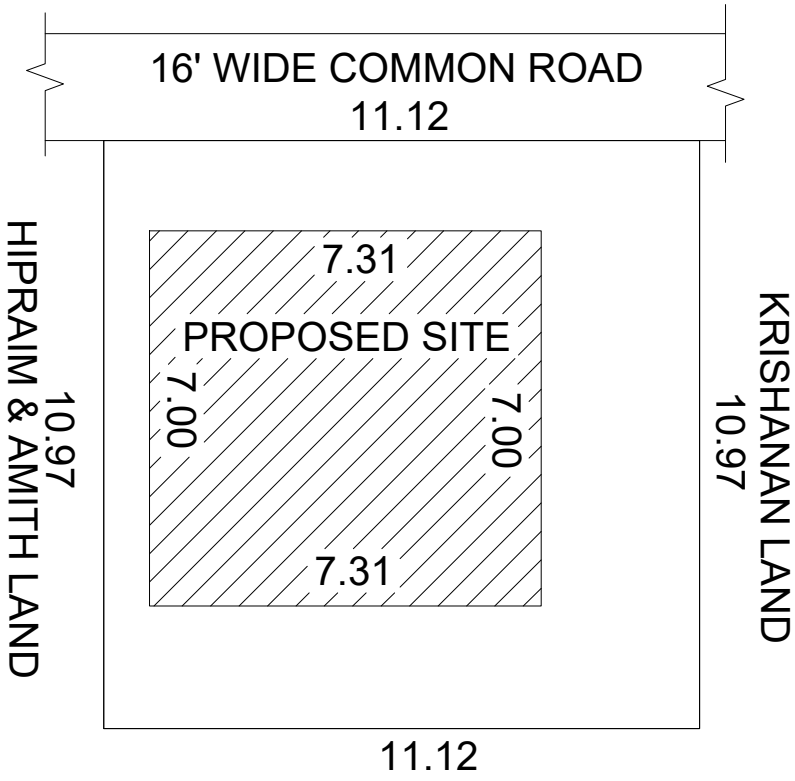

LAND BELONGS TO MUNIRATANAM


SITE PLAN

SCALE 1:100

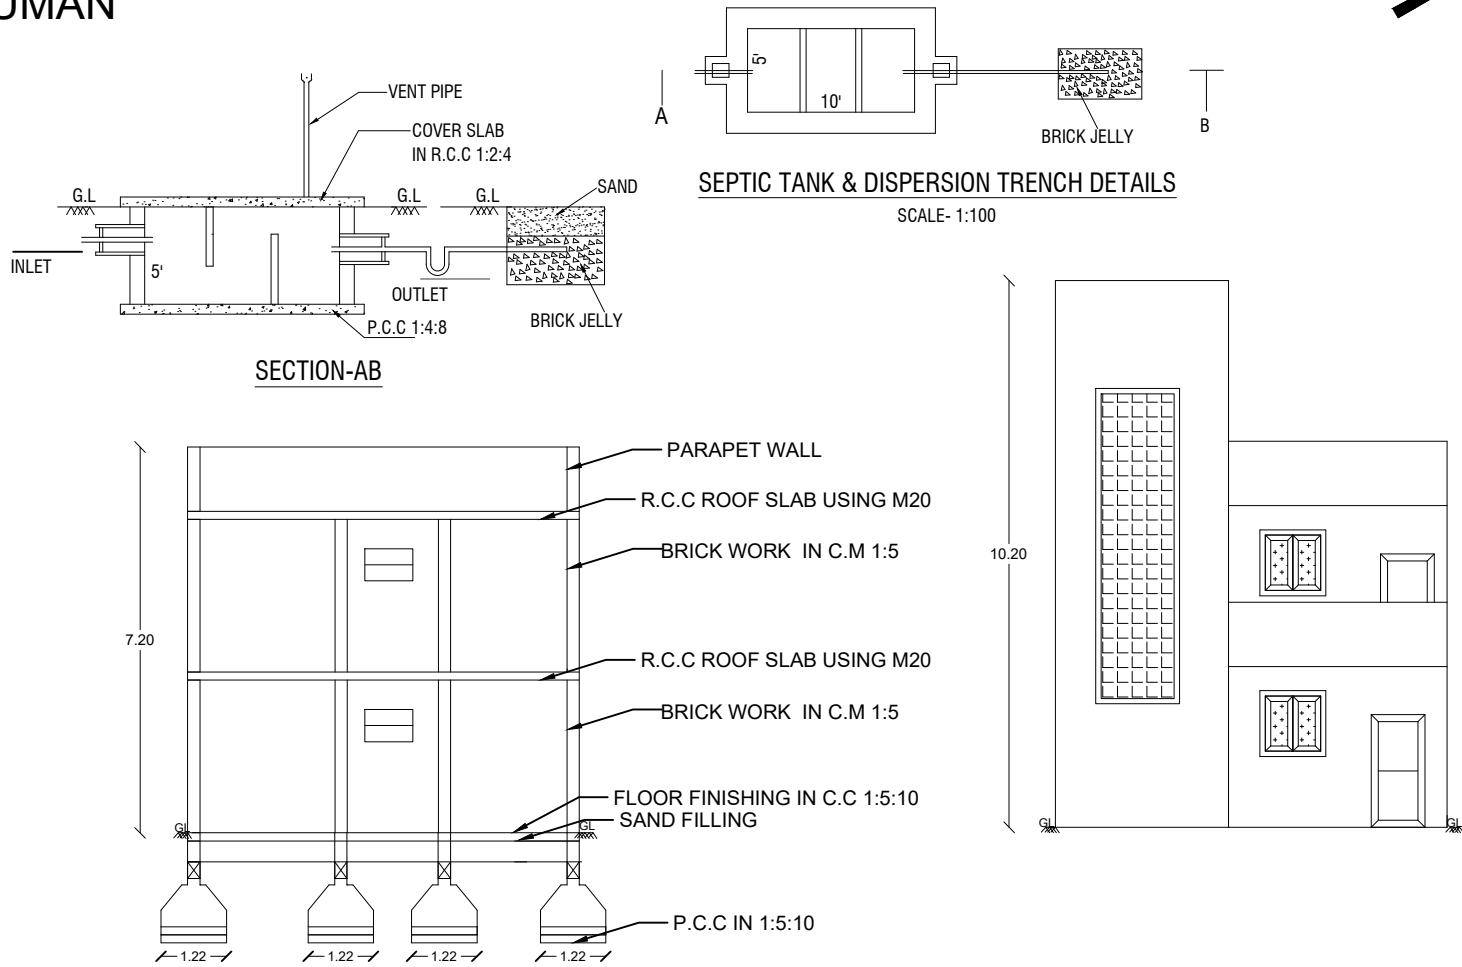


SECTION A-A

ELEVATION

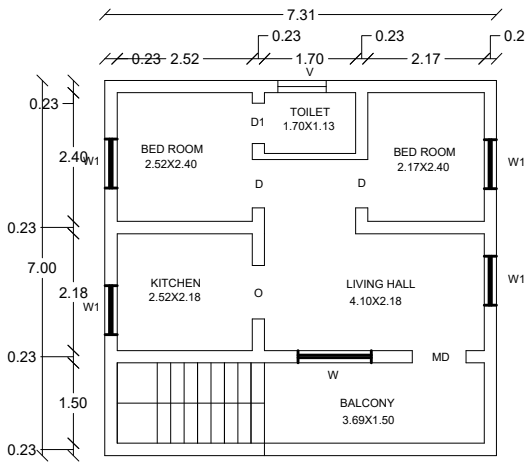

FIRST FLOOR

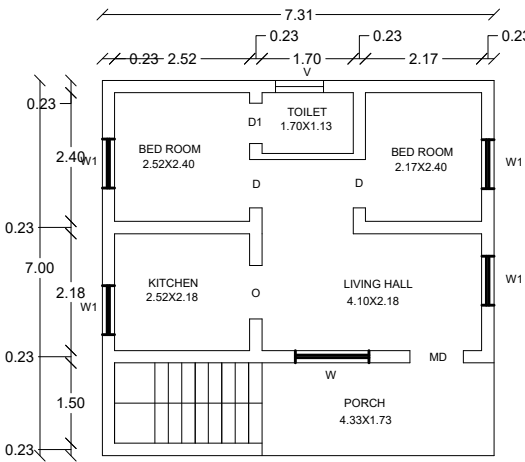

GROUND FLOOR

AREA DETAILS

| PARTICULARS                               | Sq.Ft.  | Sq.Mt. |
|-------------------------------------------|---------|--------|
| TOTAL AREA OF THE SITE                    | 1314.00 | 121.99 |
| PLINTH AREA OF PRO. BLDG. - GF.           | 550.78  | 51.17  |
| PLINTH AREA OF PRO. BLDG. - FF.           | 550.78  | 51.17  |
| TOTAL PLINTH AREA OF PRO. BLDG. - GF+FF., | 1101.56 | 102.34 |
| OPEN SPACE                                | 763.22  | 70.82  |

|            |                        |
|------------|------------------------|
| FSI = 0.83 | PLOT COVERAGE = 41.94% |
|------------|------------------------|

| SCHEDULE OF JOINERIES |                 |           |            |            |           |
|-----------------------|-----------------|-----------|------------|------------|-----------|
| DOORS                 |                 |           | OPEN       |            |           |
| D                     | DOOR            | 0.90X2.10 | O          | OPEN       | 1.00X2.10 |
| MD                    | DOOR            | 1.00X2.10 | A/O        | OPEN       | 1.55X2.10 |
| D1                    | DOOR            | 0.75X2.10 | VENTILATOR |            |           |
| WINDOWS               |                 |           | V          | VENTILATOR | 0.90X0.60 |
| W                     | WINDOW          | 1.23X1.23 |            |            |           |
| RS                    | ROLLING SHUTTER | 2.00X2.10 |            |            |           |


COLOUR INDEX

|  |                |
|--|----------------|
|  | SITE BOUNDARY  |
|  | PROPOSED BLDG. |
|  | EXISTING ROAD  |

NOTES

1. ALL DOORS AND WINDOWS ARE OUTSIDE OPENING.
2. WASTE WATER WILLBE USED FOR GARDEN PURPOSE
3. ALL DIMENSIONS ARE IN FEET AND METRES.

APPLICANT

 

Mr.PERIYASAMY s/o DHARUMAN

ENGINEER

E.R.ROOPAN KUMAR

B.E.,(CIVIL),M.E.,(CE&MGMT),DIS.,AMIE.,

Licence Building surveyor ROC 410/2025/A2

RMD BUILDER

Dharmapuri Main road,Karimangalam.

Dharmapuri(DI)-635111

Cell:91598 48444,98425 87448

OFFICE USE ONLY

Technical approval issued

This Document is Digitally Data signed by

"EXECUTIVE OFFICER"  
KARIMANGALAM TOWN PANCHAYAT

So any seal or Sign is not necessary