



PLAN SHOWING THE PROPOSED CONSTRUCTION OF RCC ROOF RESIDENTIAL BUILDING G+1
IN PATTa NO: 4568, SURVEY NO : 1270/13, IN BATLAGUNDU TOWN PANCHAYAT,
NILAKKOTTAI TALUK, DINDIGUL DISTRICT.


APPLICANT : Mr. BEER MOHAMED M S/O Mr. MEERANI

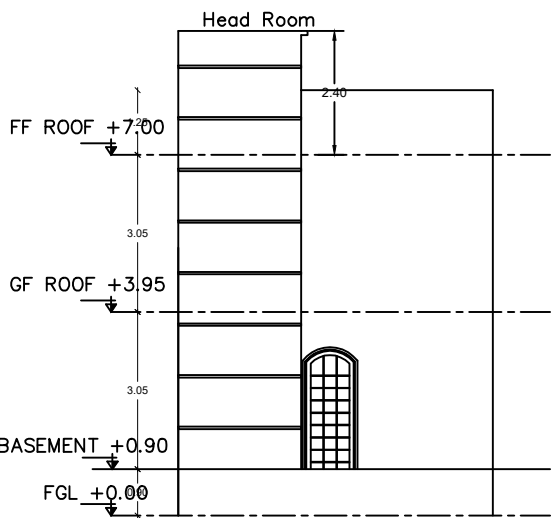


ELEVATION

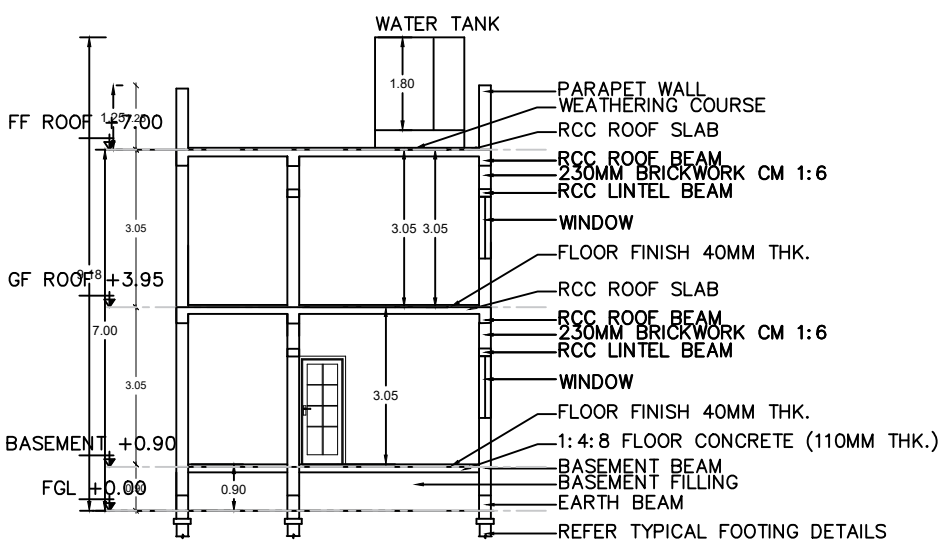


SECTION ON 'AA'

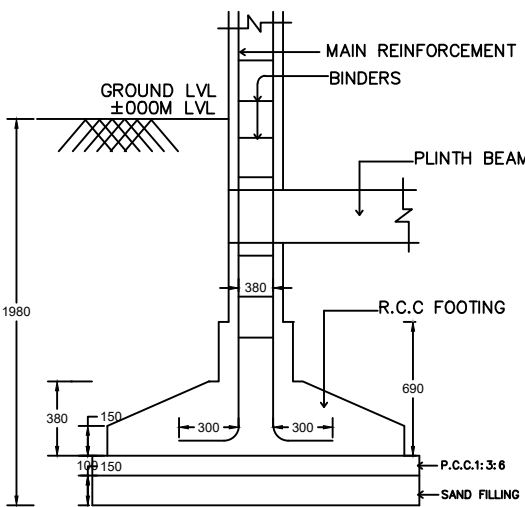


TYPICAL SECTION OF
R.C.C COLUMN FOUNDATION
SCALE : 1" = 2'-0"

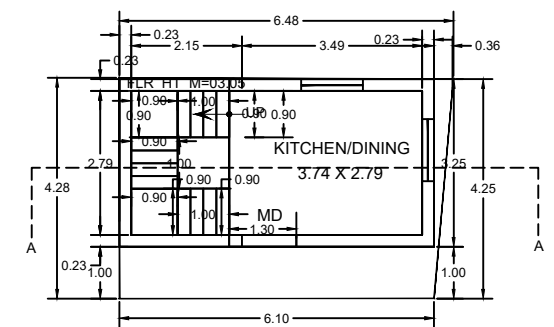


PROPOSED GROUND FLOOR PLAN
(EAST FACING)

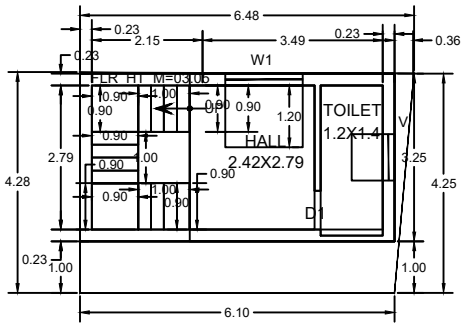


PROPOSED FIRST FLOOR PLAN

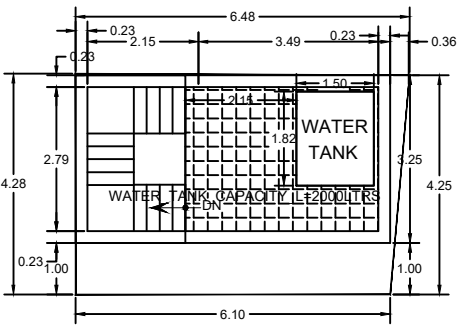


PROPOSED TERRACE PLAN

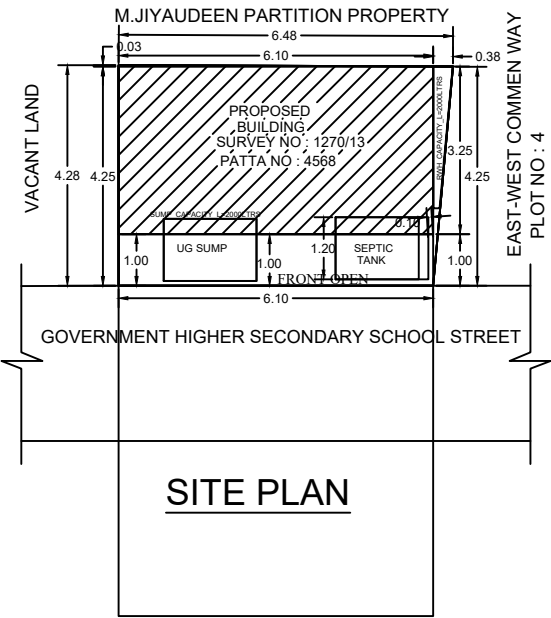


SITE PLAN

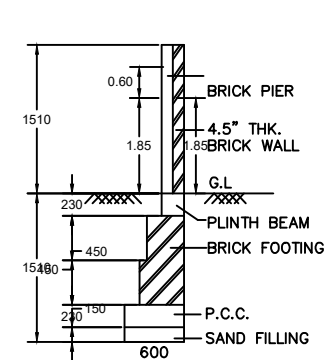


COMPOUND WALL
DETAIL

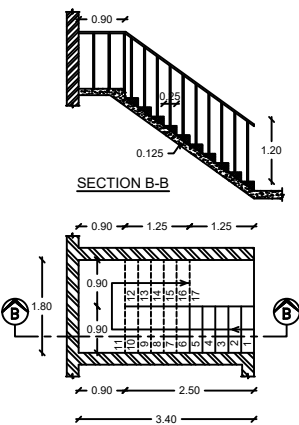


STAIRCASE PLAN

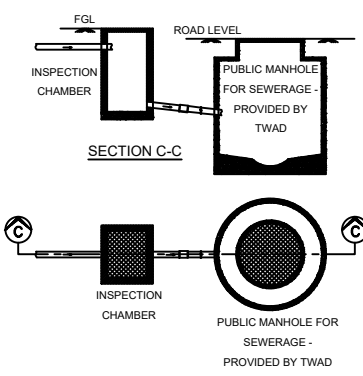

WASTE DISPOSAL DETAIL

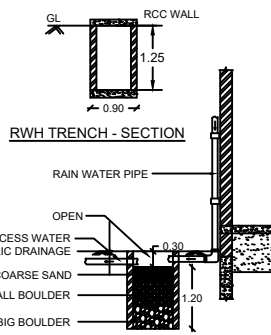

RWI - PERCOLATION PIT

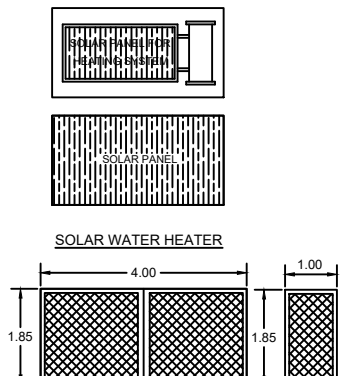

MAIN GATE

WICKET GATE

LEGEND

- FGL. - FORMED GROUND LEVEL
- THK. - THICKNESS
- TYP. - TYPICAL
- MIN. - MINIMUM
- PCC - PLAIN CEMENT CONCRETE
- RCC - REINFORCED CEMENT CONCRETE
- CM - CEMENT MORTAR
- B/F - BOTH FACE
- Y - HYSD REBAR
- C/C - CENTER TO CENTER
- GF - GROUND FLOOR
- TF - TERRACE FLOOR



NOTE: - ALL DIMENSIONS ARE IN METRES

REFERENCE

- SITE BOUNDARY
- PROPOSED CONSTRUCTION
- EXISTING - ROAD

SCHEDULE OF JOINERY

TYPE	DESCRIPTION	SIZE
D1	DOOR	2'-6" X 7'-0"
D2	DOOR	3'-0" X 7'-0"
W1	WINDOW	4'-0" X 4'-0"
W2	WINDOW	2'-0" X 4'-0"
W3	WINDOW	9'-0" X 4'-6"
V1	VENTILATOR	2'-0" X 2'-0"

AREA STATEMENT

PLOT EXTENT AS PER SITE 288.00 26.84

GROUND FLOOR 213.47 19.84

FIRST FLOOR 213.47 19.84

AREA OF THE OPEN SAPCE 74.53 7.00

APPLICANT

BEER MOHAMED M

REGISTERED ENGINEER

Er. KIRUBAHARAN M.E (Str.) AMIE. C.Eng.
REGISTERED ENGINEER - GRADE II
REG. No: SE/04/2021(Gr.II)
BATLAGUNDU, DINDIGUL (DIST.)

DRAWING NO: KAY3-023-RES01-AP-003

DRAWN BY: MM CKD BY: KK

REV: R0

OFFICE USE