



PLAN SHOWING THE PROPOSED NEW CONSTRUCTION OF A RESIDENTIAL BULIDING IN S.NO.388/86,
PATTA NO:4859 IN BATLAGUNDU TOWN PANCHAYAT,NILAKOTTAI TALUK AND DINDIGUL DISTRICT.

APPLICANT NAME : G.GOMATHI W/O K.GOPINATHAN.

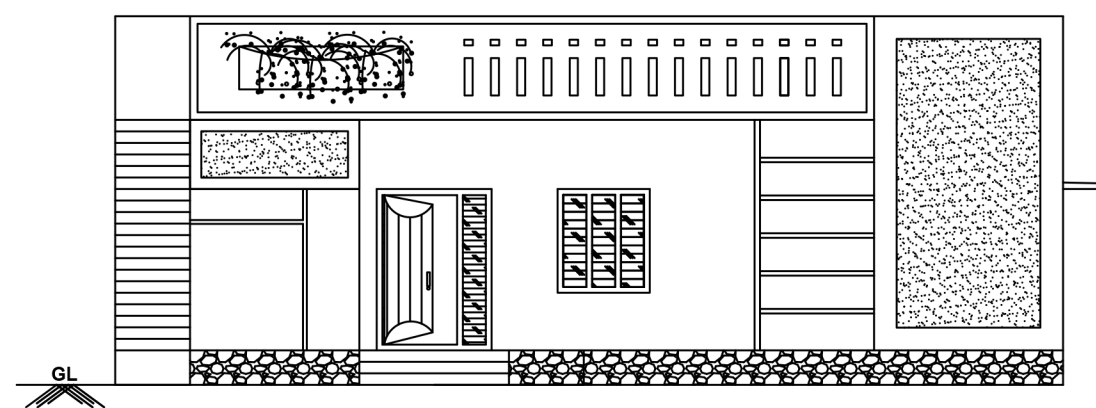


ELEVATION

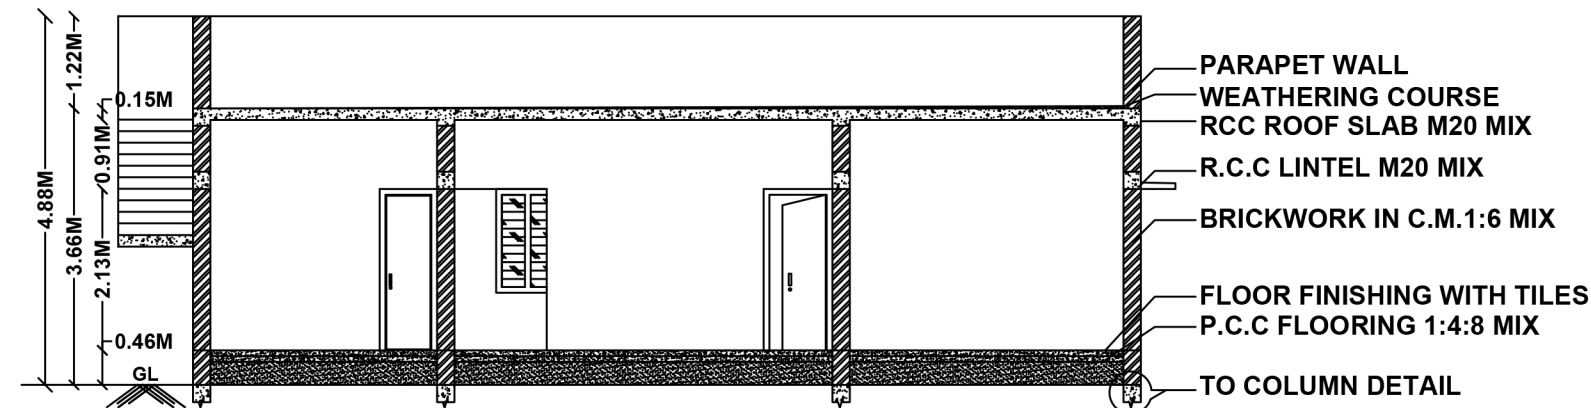

SECTION ON A-B



SCALE 1:100

ALL DIMENSIONS ARE IN METRE

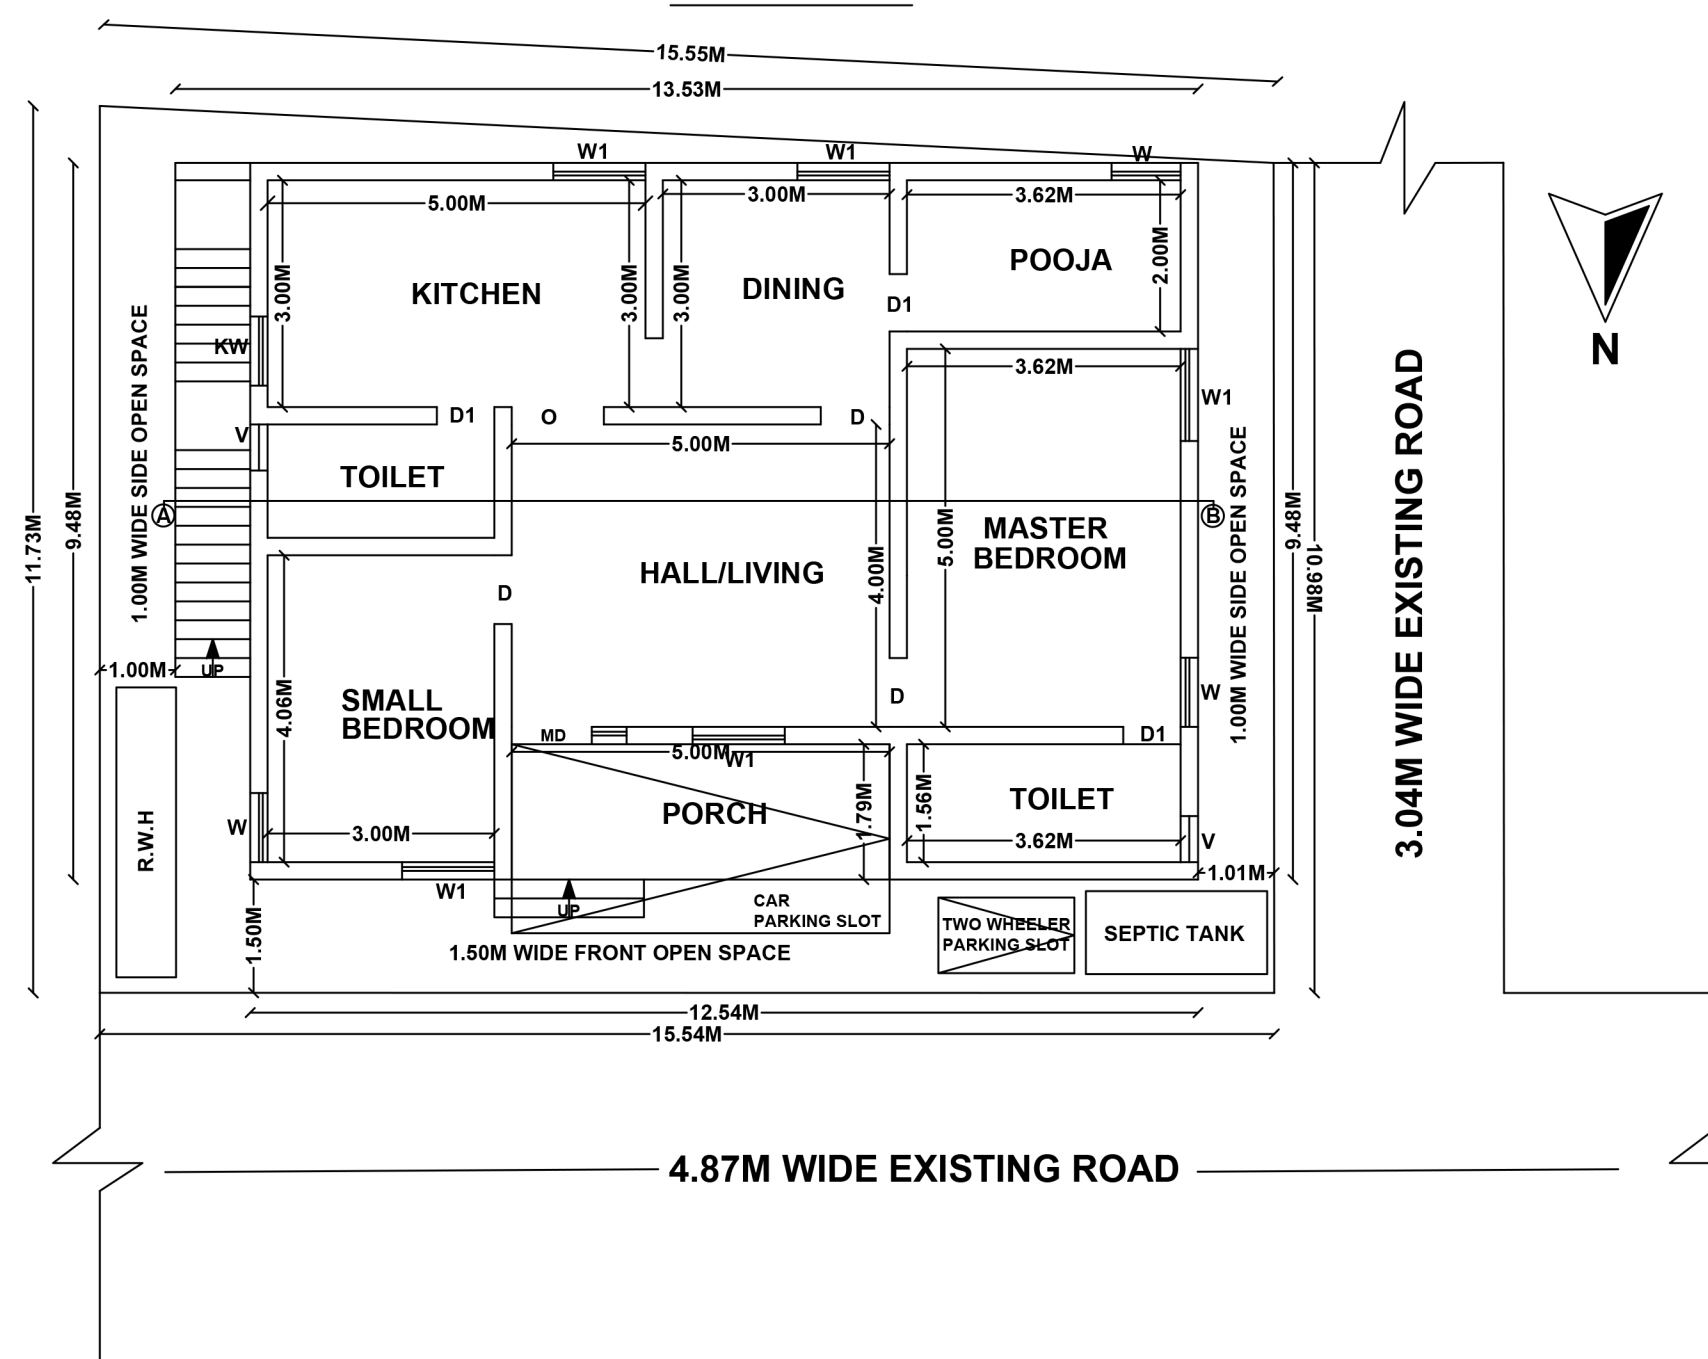


GROUND FLOOR PLAN

LOCATION PLAN :
N.T.S

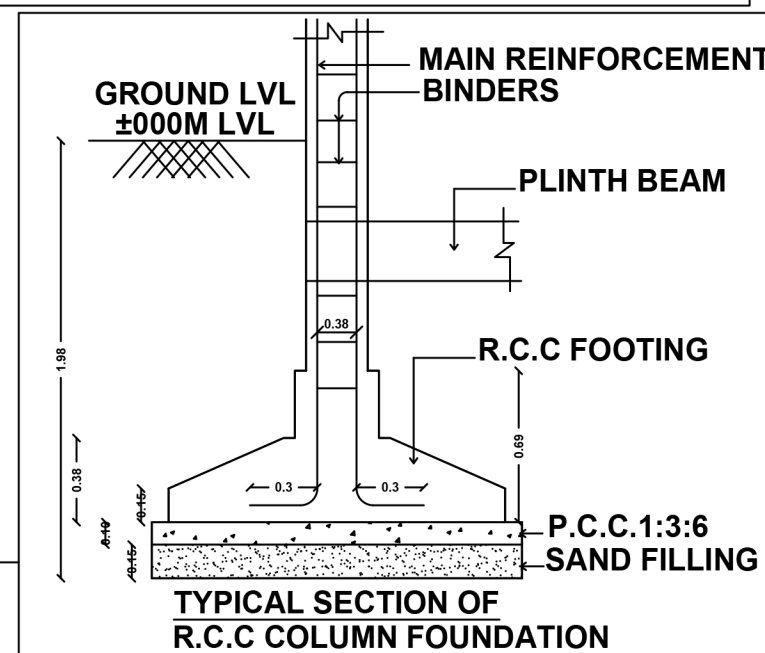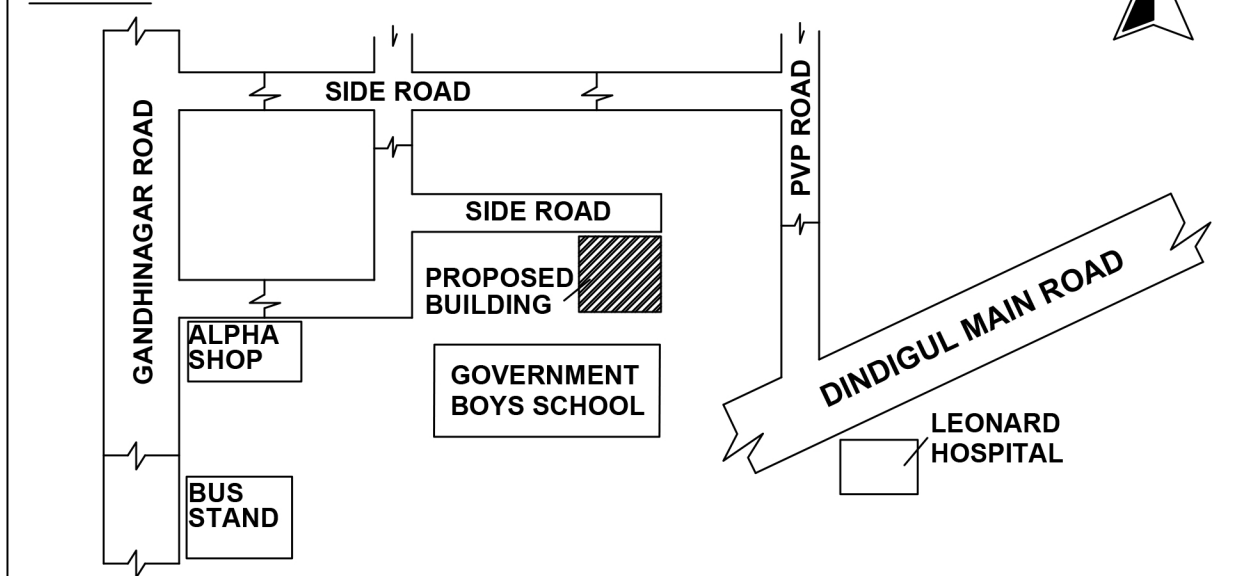


TYPICAL SECTION OF
R.C.C COLUMN FOUNDATION

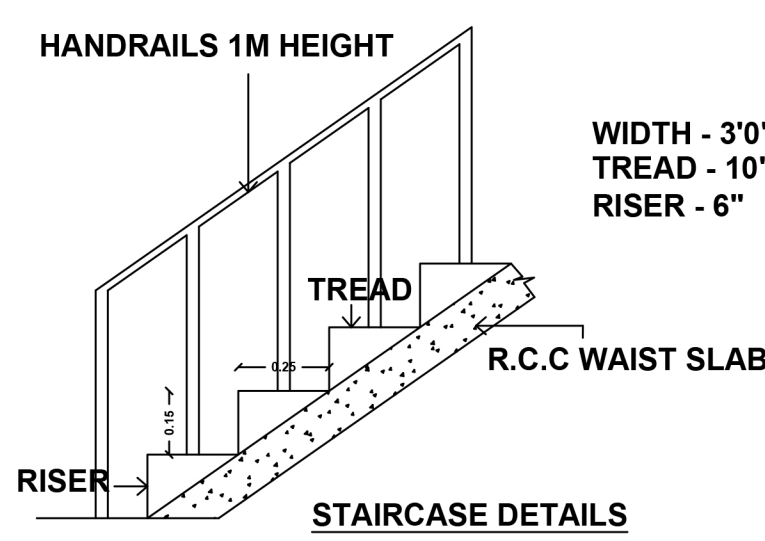


WIDTH - 3'0" - 0.91M
TREAD - 10" - 0.25M
RISER - 6" - 0.15M

R.C.C WAIST SLAB


OUTER PAVEMENTS SLOPING
TOWARDS PIT

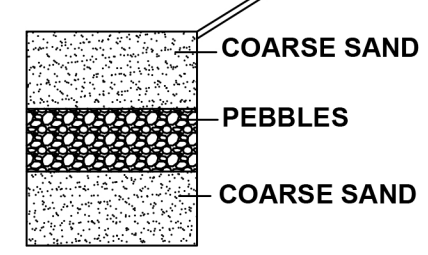


RAINWATER
PERCOLATION BED

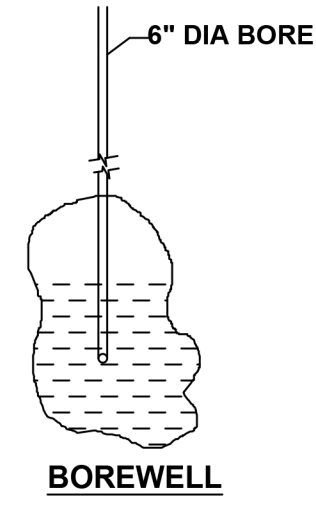

BOREWELL

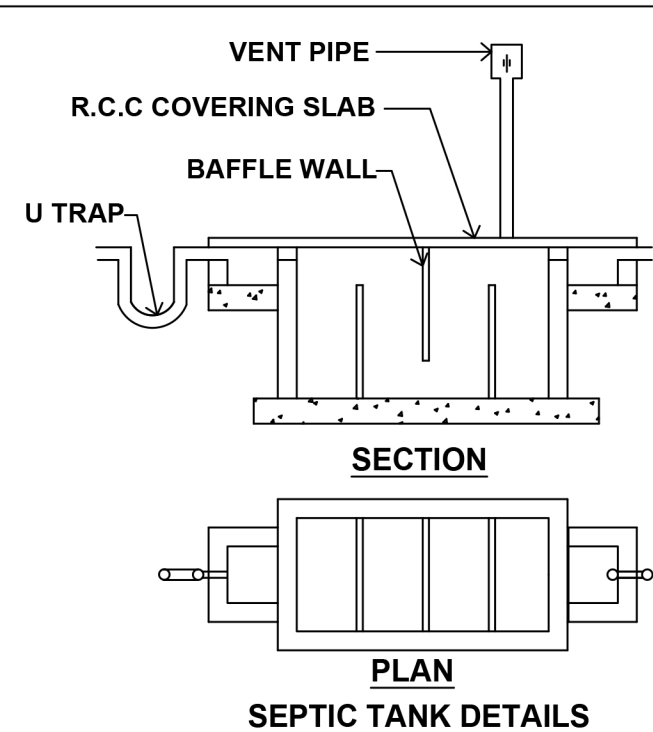


SEPTIC TANK DETAILS

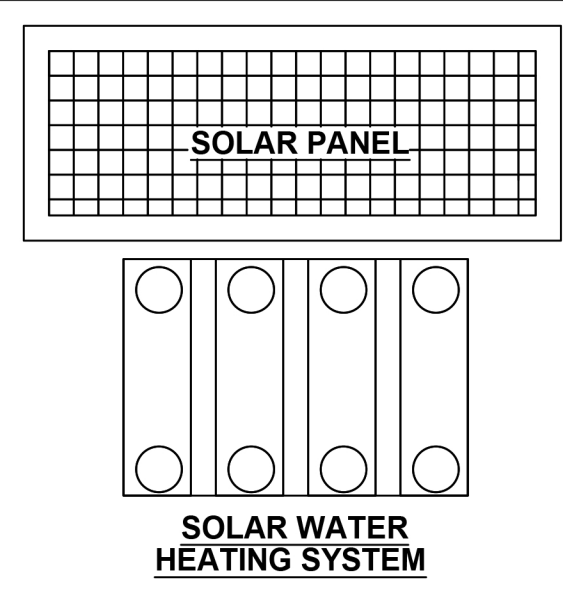

SOLAR WATER
HEATING SYSTEM

SITE PLAN :
SCALE 1:400

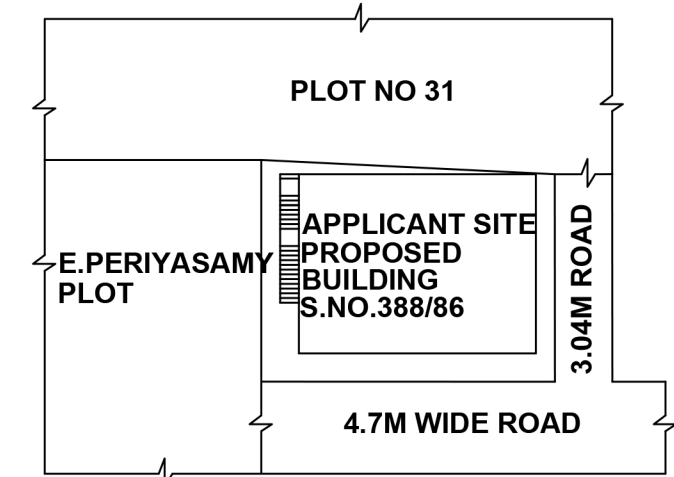

SPECIFICATION

FOUNDATION	P.C.C 1:5:10 MIX
BASEMENT	R.C.C COLUMN & BEAM M20 GRADE
SUPER STRUCTURE	FRAMED STRUCTURE&BRICK MASONRY 1:6MIX
LINTEL & SUNSHADE	R.C.C M20 GRADE
ROOFING	R.C.C M20 GRADE 5" THICK
FLOOR	P.C.C 1:5:10 MIX OVER TILES FINISH
PLASTERING	PLASTERING WITH C.M 1:5 MIX
USE	RESIDENTIAL BUILDING

JOINERY DETAILS		FEET	METRE
MD	MAIN DOOR	5'0"X7'0"	1.50X2.13
D	DOOR	3'0"X7'0"	0.91X2.13
D1	DOOR	2'6"X7'0"	0.76X2.13
W	WINDOW	3'0"X4'6"	0.91X1.37
W1	WINDOW	4'0"X4'6"	1.21X1.37
KW	KITCHEN WINDOW	3'0"X3'6"	0.91X1.06
O	OPEN	4'0"X7'0"	1.21X2.10
V	VENTILATOR	2'0"X2'0"	0.60X0.60

AREA DETAILS	SFT	SQM
APPLICANT SITE(as per document)	1899.25	176.56
APPLICANT SITE(as per patta)	1899.18	176.44
PROPOSED GROUND FLOOR	1352.27	125.63
OPEN SPACE	546.91	50.81
TOTAL NON F.S.I AREA	96.33	8.95
TOTAL F.S.I AREA	1255.93	116.68

FLOOR SPACE INDEX = 0.66	PLEASE NOTE :
PLOT COVERAGE = 67.38%	REQUIRED PARKING AREA : 12.50 SQM
	PROVIDED PARKING AREA : 14.30 SQM

G. Gomathi
(G.GOMATHI)
(APPLICANT)

J.PETER SURESH,D.C.E.,
Registered Engineer Grade - III
Reg.No:078/LS/2019/00007
JEEVAN BUILDER,
5A,Annai Nagar,Treasury Road,
Begumpur,Dindigul-624002
(REGISTERED ENGINEER)