

PLAN SHOWING THE PROPOSED CONSTRUCTION OF RESIDENTIAL BUILDING (G.F) AT PLOT NO:25, S.NO.638/3M2A PART OF ORUTHATTU VILLAGE, (AFTER DEMOLISHING THE OLD HOUSE D.NO.50G/5, ASSESSMENT NO:2339) AMMAIYANAICKANUR TOWN PANCHAYAT, NILAKKOTTAI TALUK, DINDIGUL DISTRICT.

APPLICANT :- P.ARJUNAN S/O. M.PALANISAMY

COLOUR INDEX :-

- 1.TOTAL AREA OF SITE
- 2.PRO. BUILDING
- 3.EXISTING ROAD

AREA DETAILS

SQ.FT

SQ.M

TOTAL AREA OF SITE

920.00

85.47

PRO.BUILD UP AREA(GF)

575.87

53.50

OPEN SPACE AREA

344.13

31.97

JOINERIES

S.NO.	DESCRIPTION		FEET	METER
1.	MD	MAIN DOOR	3'6" x 7'0"	1.00 x 2.13
2.	D1	DOOR	3'0" x 7'0"	0.91 x 2.13
3.	D2	DOOR	2'6" x 7'0"	0.76 x 2.13
4.	W	WINDOW	3'0" x 3'0"	1.00 x 1.00
5.	W1	WINDOW	2'6" x 3'0"	0.76 x 1.00
6.	V	VENTILATOR	3'0" x 2'0"	1.00 x 0.60

SPECIFICATION:


- FOUNDATION : R.C.C, FOOTING IN C.C.1:2:4, OVER
: A BED OF C.C.1:5:10MIX
- BASEMENT : BRICKWORK IN C.M.1:6: MIX
- SUPER STRUCTURE : BRICK WORK IN C.M.1:6: MIX
- ROOFING : R.C.C.ROOF SLAB 1:2:4MIX.4.5" TK
- FLOORING : C.C. FLOORING 1:5:10MIX AND TOP
: FINISHING WITH TILES
- PLASTERING : PLASTERING WITH C.M. 1:5 MIX
- USAGE : RESIDENTIAL BUILDING

OFFICE USE:-


M. Swathi Priya
Er.M.SWATHI PRIYA,BE(CIVIL)
Theni Best Cadd & Plotting
Allinagaram,Theni-625 531
Mail:thenibestcadd@gmail.com
Ph:9092958141,9095186210

ENGINEER:-


SCALE : 1" = 8'0" [OR] 1:100

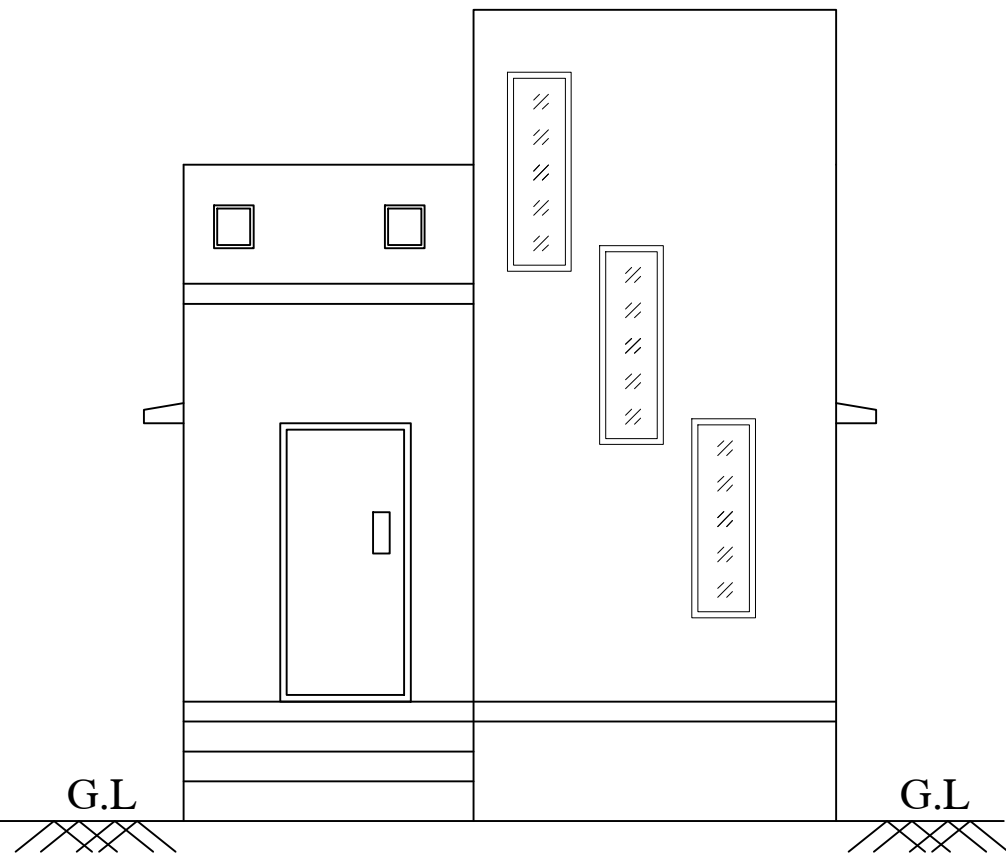


FRONT ELEVATION

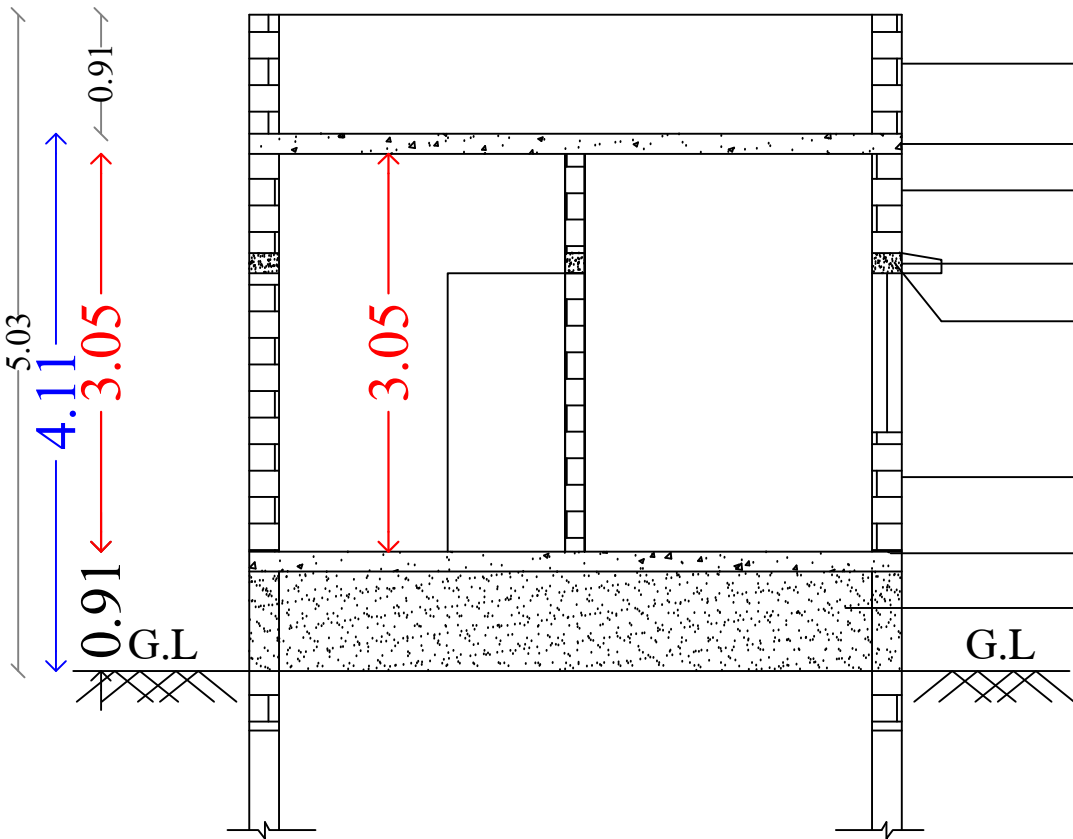


SECTION ON "A - A"

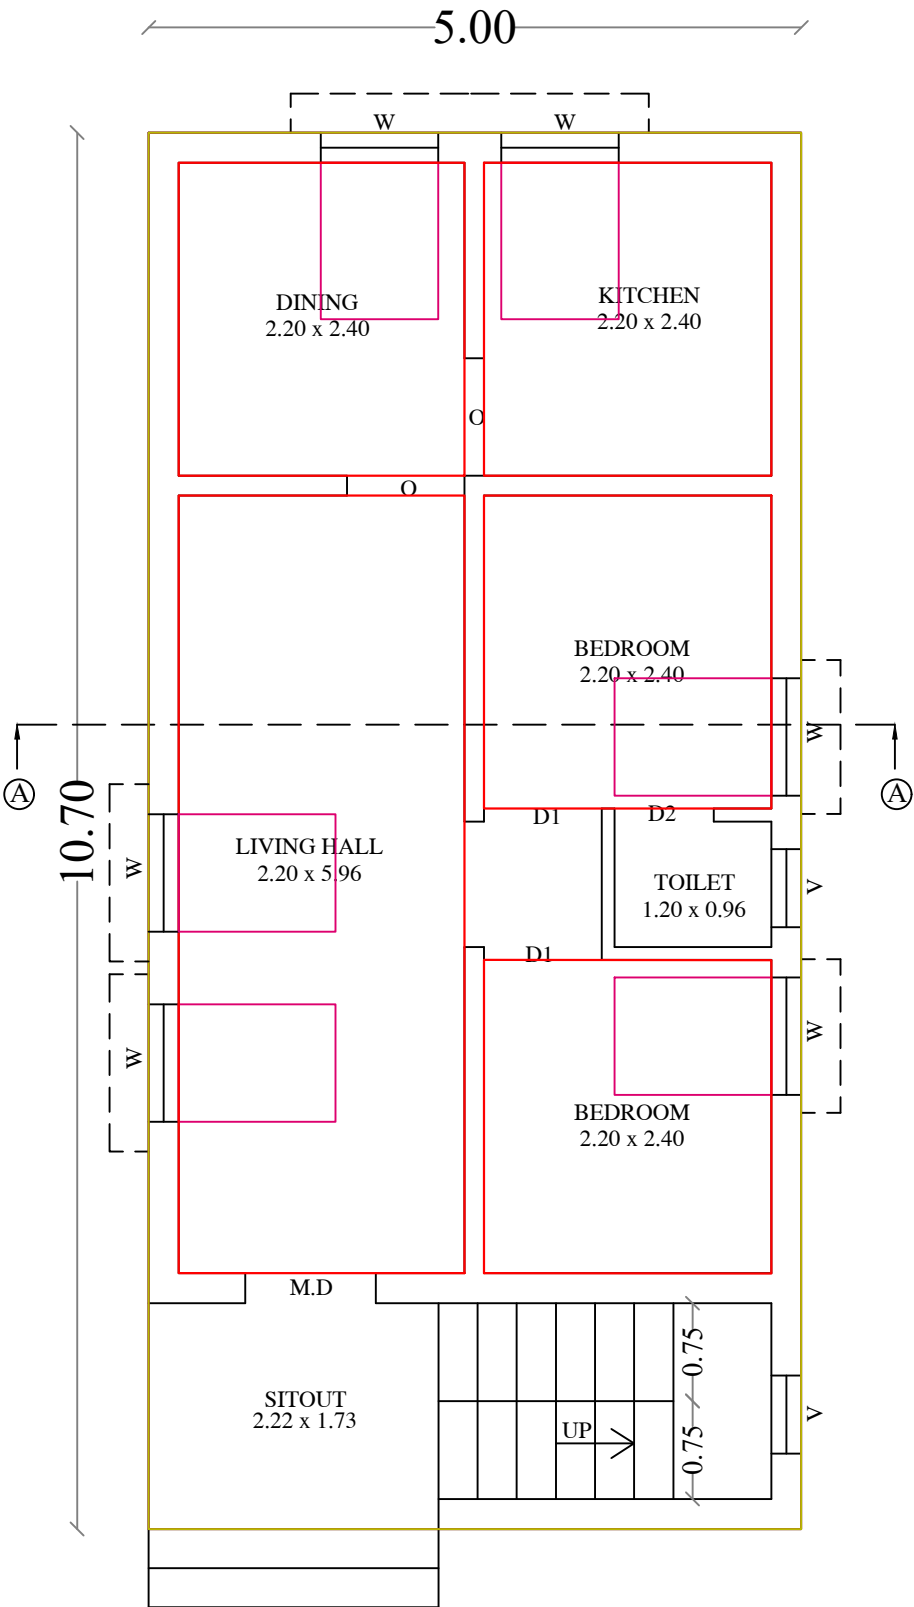

PROPOSED GROUND FLOOR

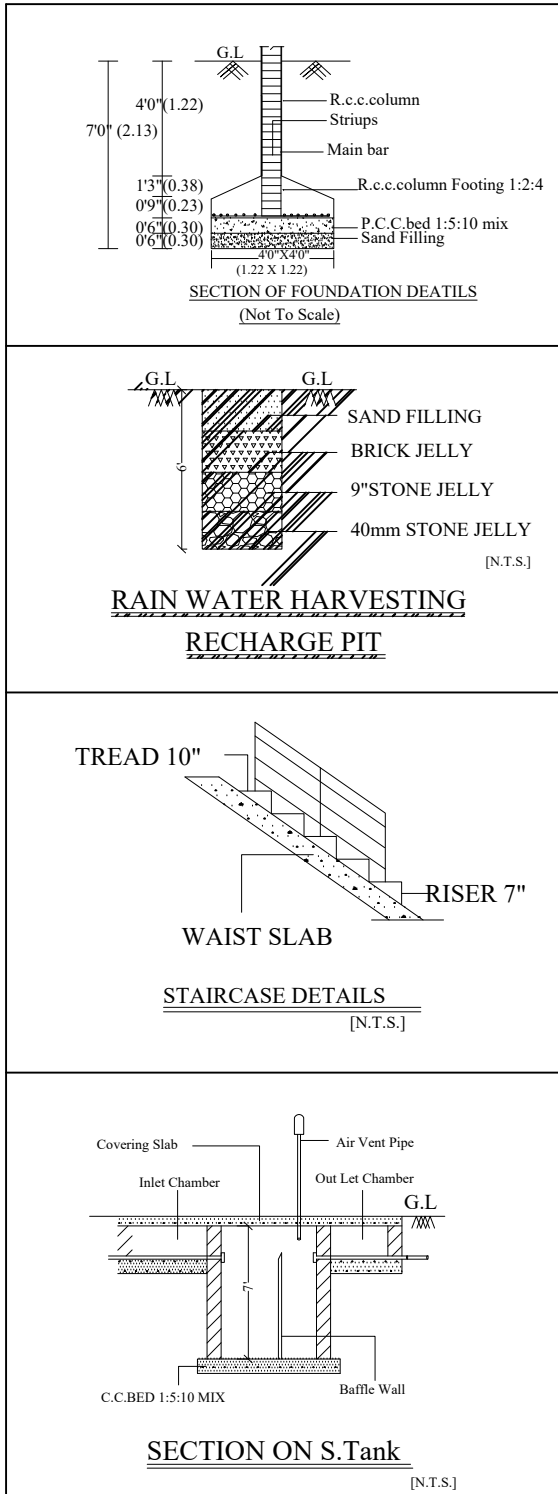

SITE PLAN :

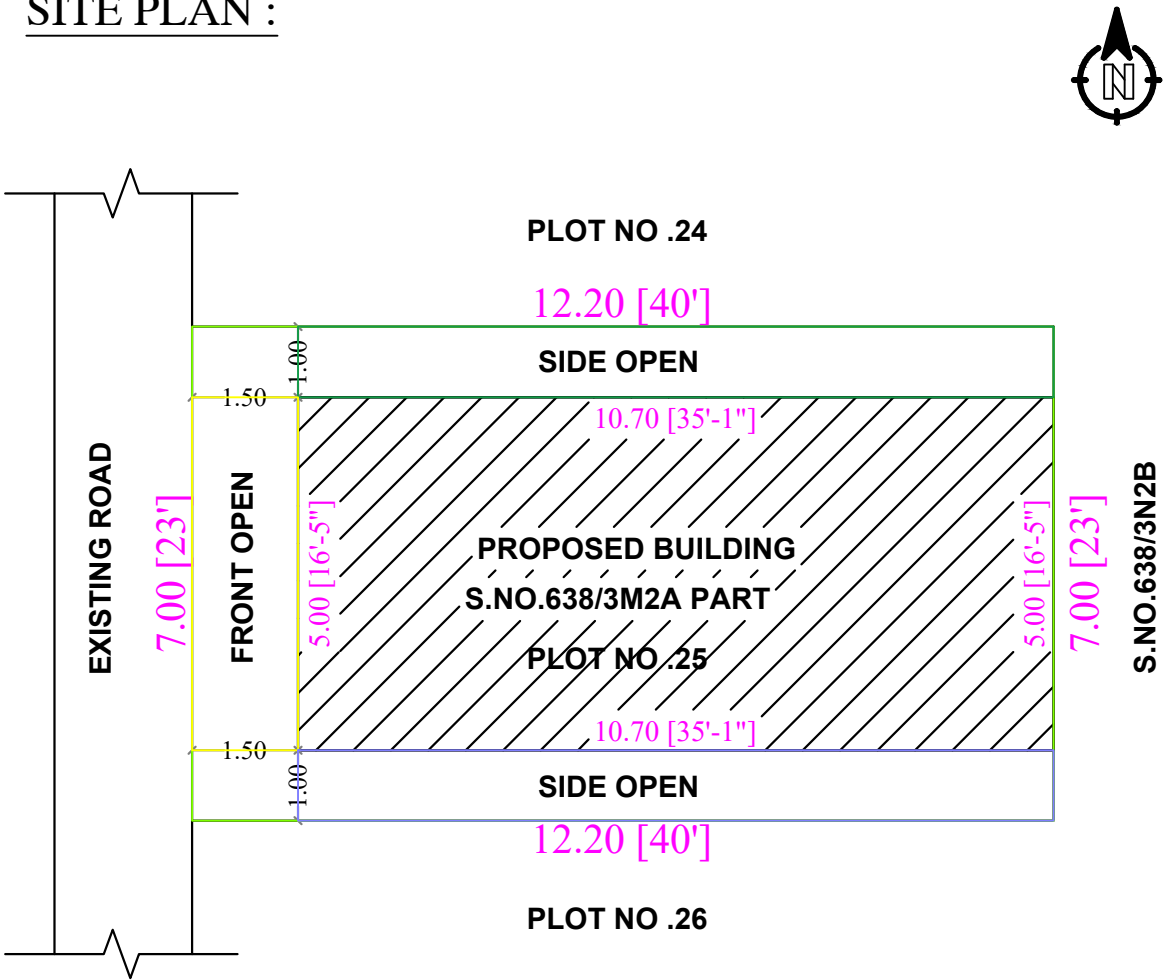

SCALE:[N.T.S]

APPLICANT :-