


PLAN SHOWING THE PROPOSED CONSTRUCTION OF RESIDENTIAL BUILDING IN S.NO:1113/3C, NEW S.NO:1113/3C2

PATTA NO:7758, PLOT NO:45 AT V.C.V. NAGAR, VADAMADURAI TOWN PANCHAYAT, VEDASANDUR TALUK &

DINDIGUL DIST.


APPLICANT: V.MAHESHWARI W/O.K.VENKATACHALAPATHI.

SCALE : 1 : 100

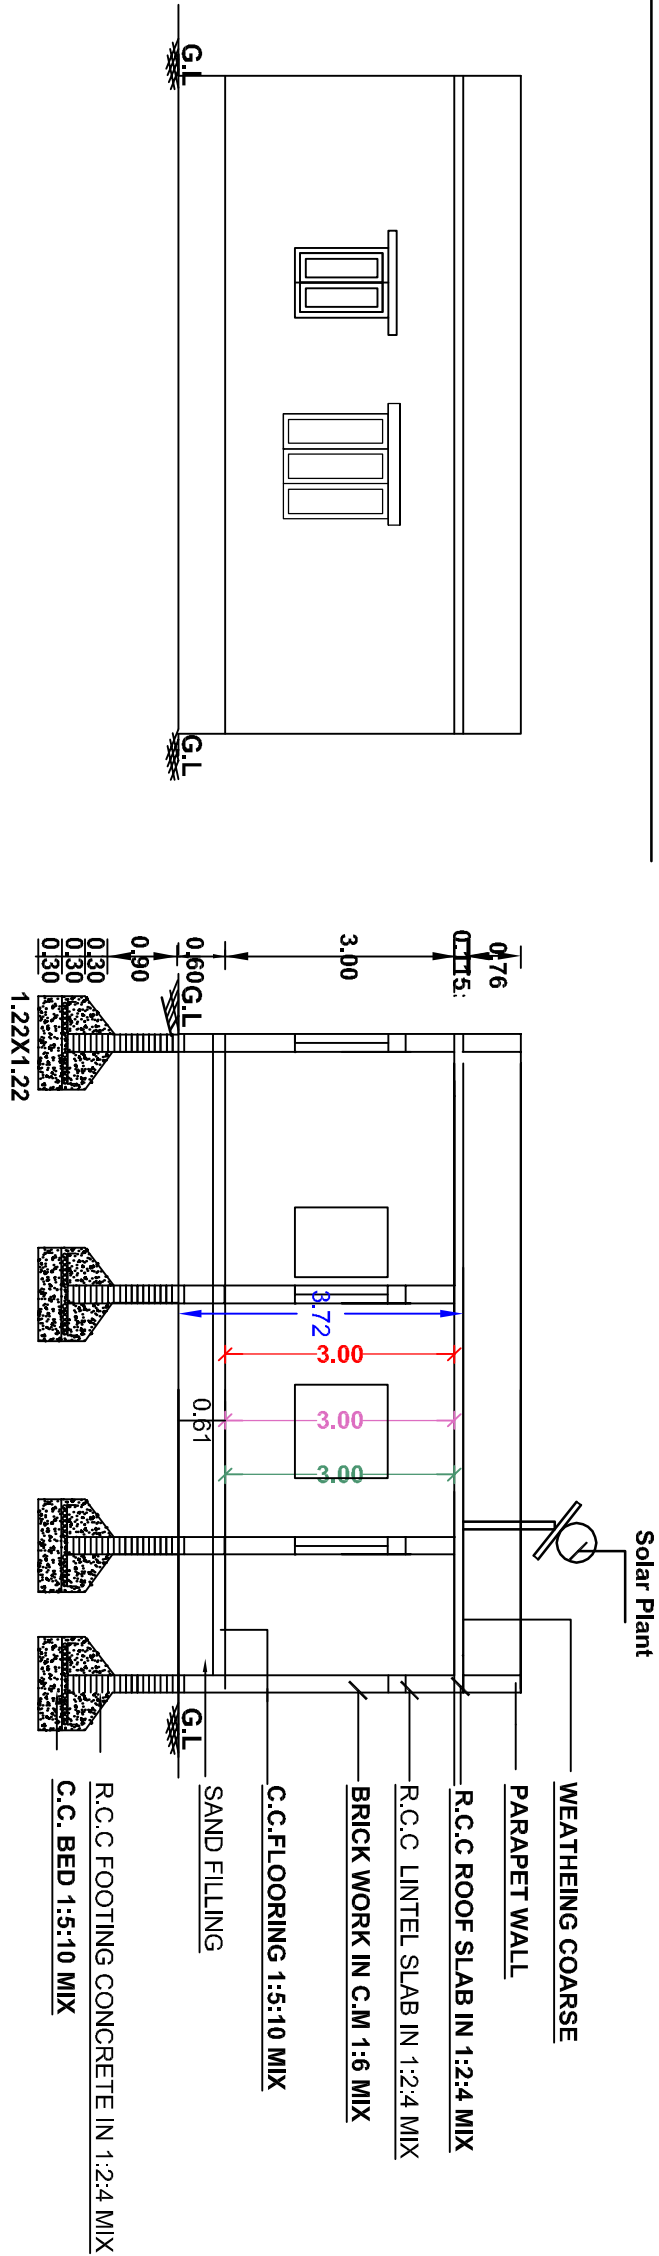


ELEVATION

SECTION ON AB

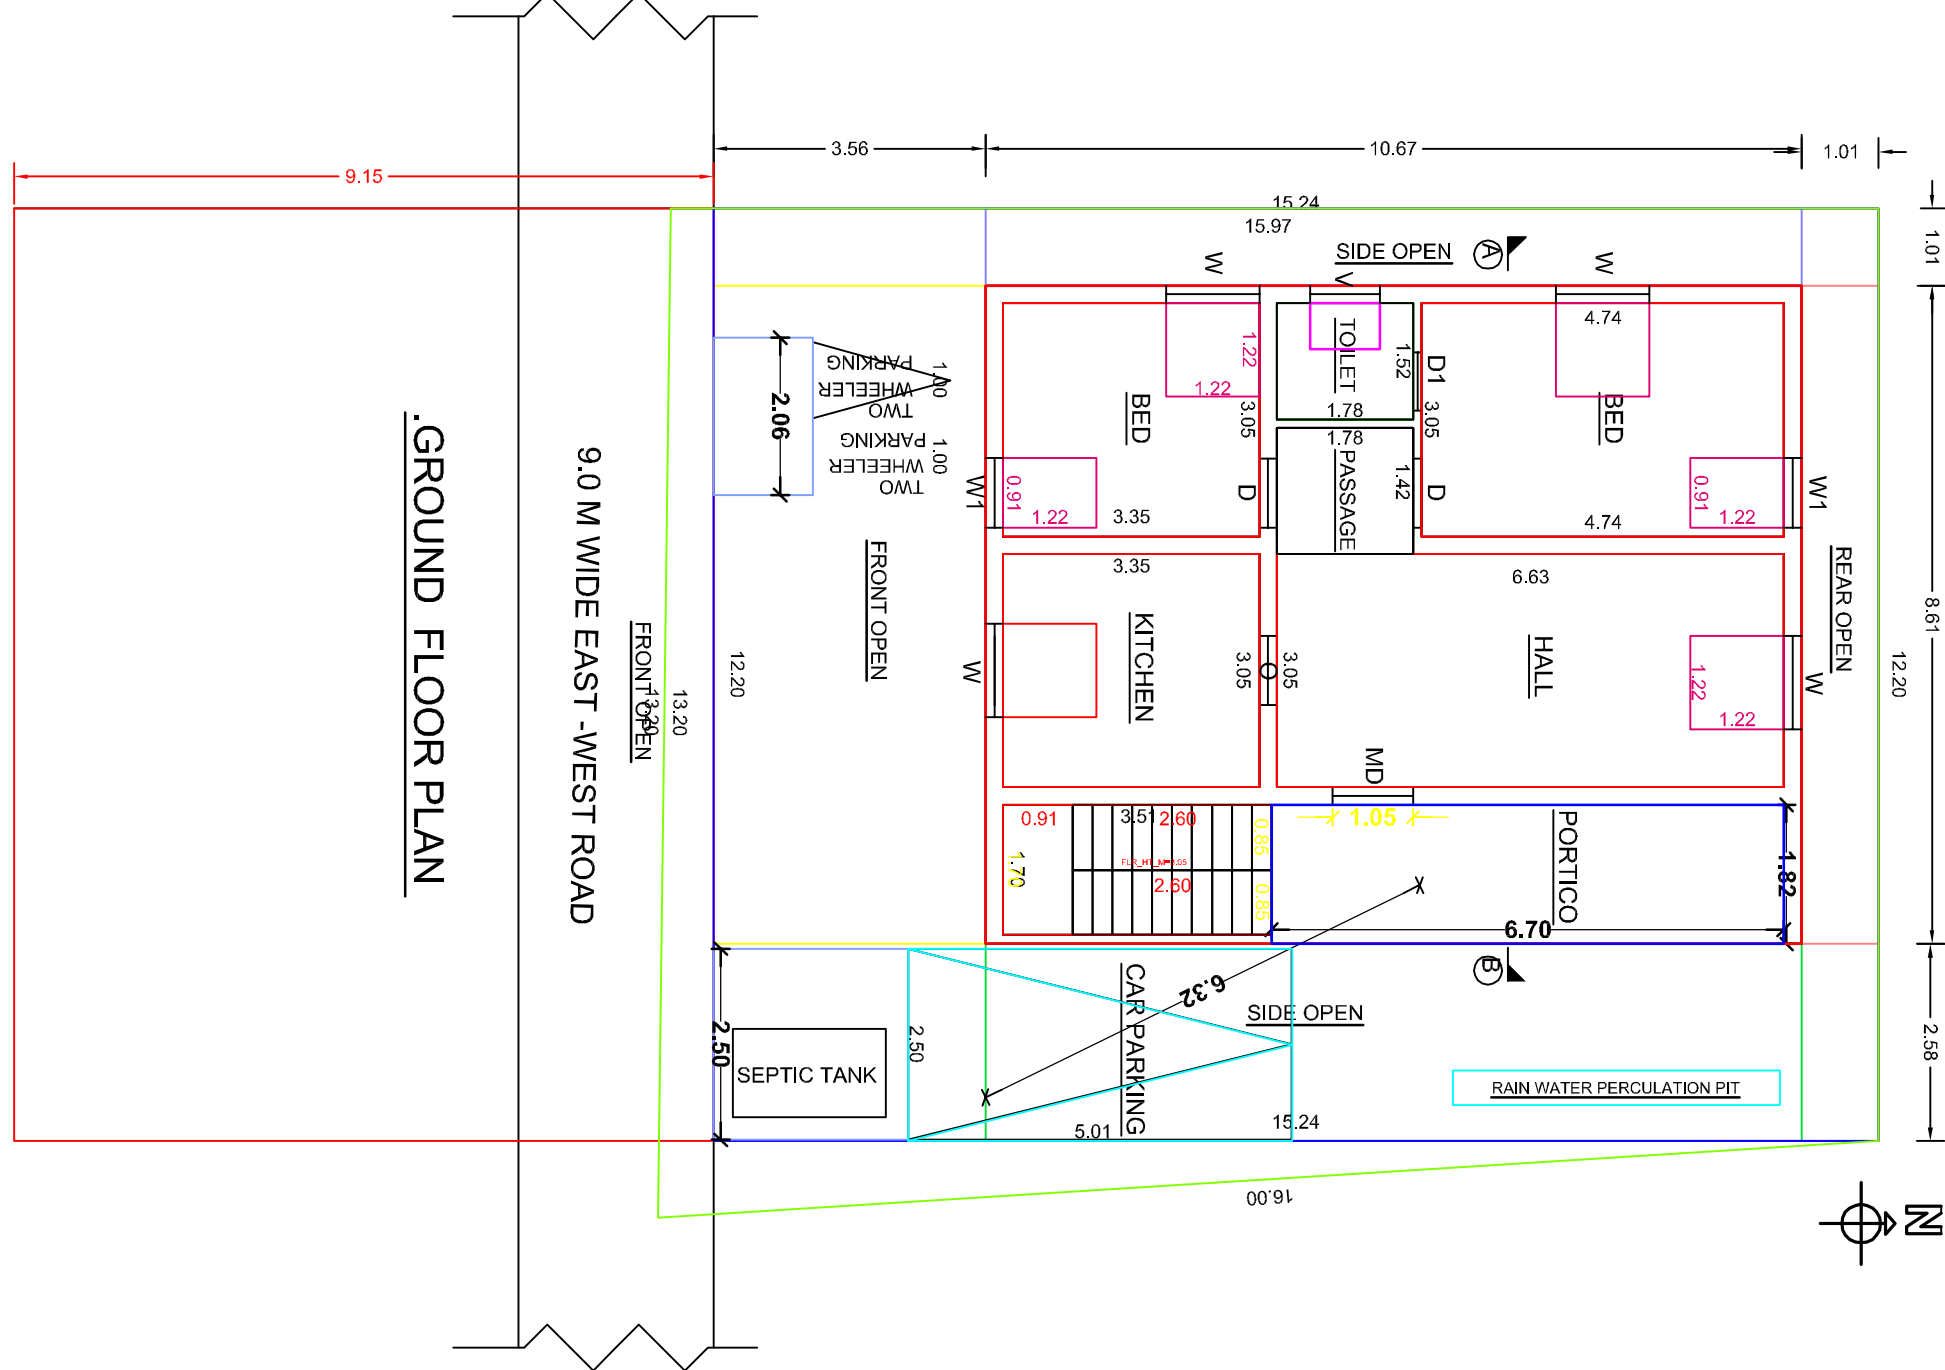


KEY PLAN :
(N.T.S)

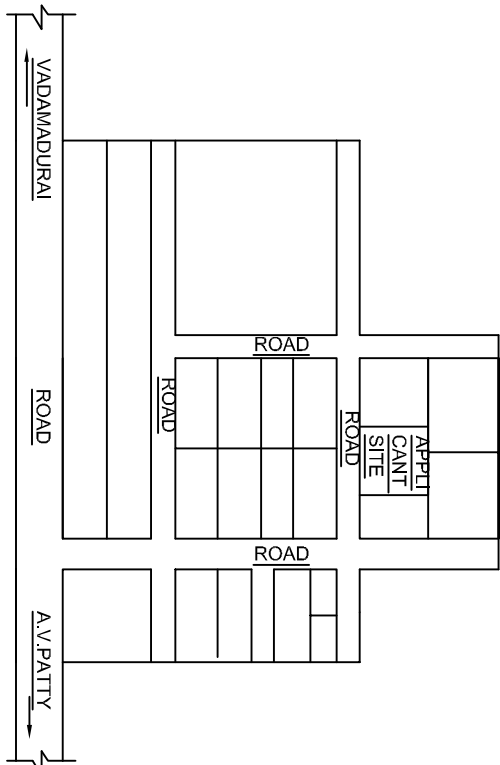


STAIRCASE DETAILS

SECTION OF RAIN WATER

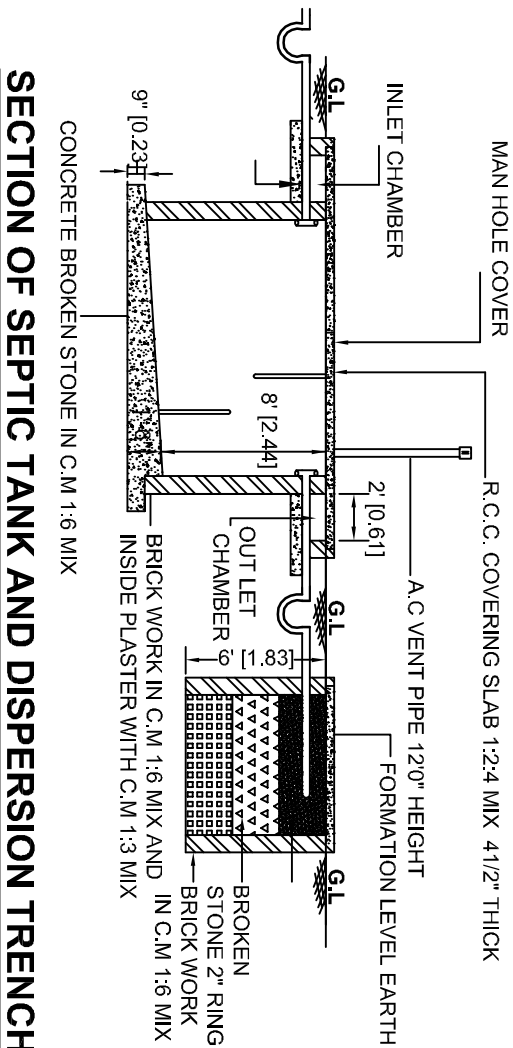

SITE PLAN :
(SCALE 1:200)

PLOT NOS:43,46

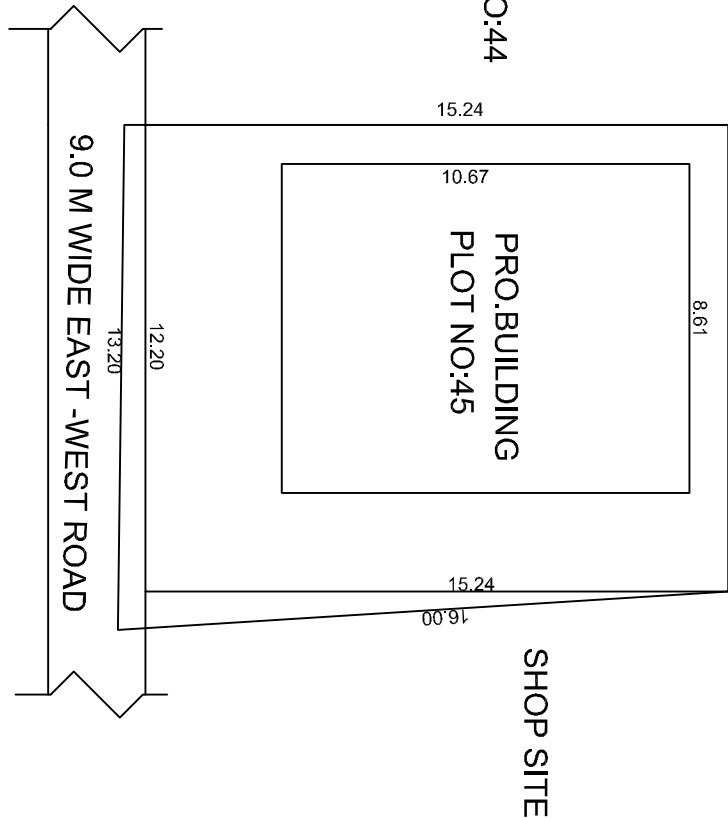

SCHEDULE OF JOINERIES

S.NO.	DESCRIPTION	FEET	METRE
MD	MAIN DOOR	40" X 70"	1.22 X 2.13
D	DOOR	30" X 70"	0.91 X 2.13
D1	DOOR	26" X 70"	0.76 X 2.13
W	WINDOW	40" X 40"	1.22 X 1.22
W1	WINDOW	30" X 40"	0.91 X 1.22
V	VENTILATOR	30" X 20"	0.91 X 0.61

Parking Calculation Building Area

Required Car Parking : 1 No.

Required Two Wheeler Parking : 2 Nos.

PRO. AREA DETAILS	Sq.Ft.	Sq.M.
TOTAL SITE AREA (FMB)	1991.34	185.00
TOTAL SITE AREA (DOCUMENT)	2000.00	185.81
SUPER IMPOSED PLOT BOUNDARY	1991.34	185.00
PRO. GROUND FLOOR	988.89	91.87
OPEN SPACE	1002.45	93.13

APPLICANT:

ENGINEER:

(V.MAHESHWARI)

A.J.VIMAL., D.C.E.,
Licensed Building Surveyor
74 F, R.S. Road,
VADAMADURAI.