


PLAN SHOWING THE PROPOSED CONSTRUCTION OF RCC TERRACED ROOF GROUND AND FIRST FLOOR RESIDENTIAL BUILDING IN OLD WARD No.3, NEW WARD No.4, OLD NATHAM SURVEY No.67/1, NEW SURVEY No.61, SIRUVATTUVELAPPAN STREET, NEIKKARAPATTY VILLAGE, NEIKKARAPATTY TOWN PANCHAYAT, PALANI TALUK, DINDIGUL DISTRICT.

NAME OF THE APPLICANT: Thiru.K.SHANMUGASUNDARAM, S/o.(Late).KARUPPUSAMY.


N

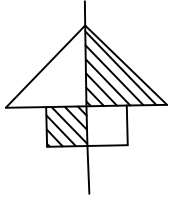


SCALE:-1:100.

SCHEDULE OF JOINERY		
MD	DOOR	1.52X2.13
D	DOOR	1.00X2.13
D1	DOOR	0.76X2.13
O	OPEN	1.22X2.13
W	WINDOW	1.83X1.52
KW	WINDOW	1.83X1.00
V	VENTILATOR	1.83X0.61

AREA STATEMENT		
	SQ.MT	SQ.FT
PLOT EXTENT (As Per TSLR)	100.00	1076.00
PLOT EXTENT (As Per Document)	59.78	643.50
SUPER IMPOSED PLOT AREA	80.56	867.00
PROPOSED GROUND FLOOR	56.43	607.00
PROPOSED FIRST FLOOR	20.11	216.00
Open Space Area	24.13	260.00
Building Height	6.90	
FSI	0.95	
PLOT COVERAGE	70.04%	
CAR PARKING	-	
TWO WHEELER PARKING	02	

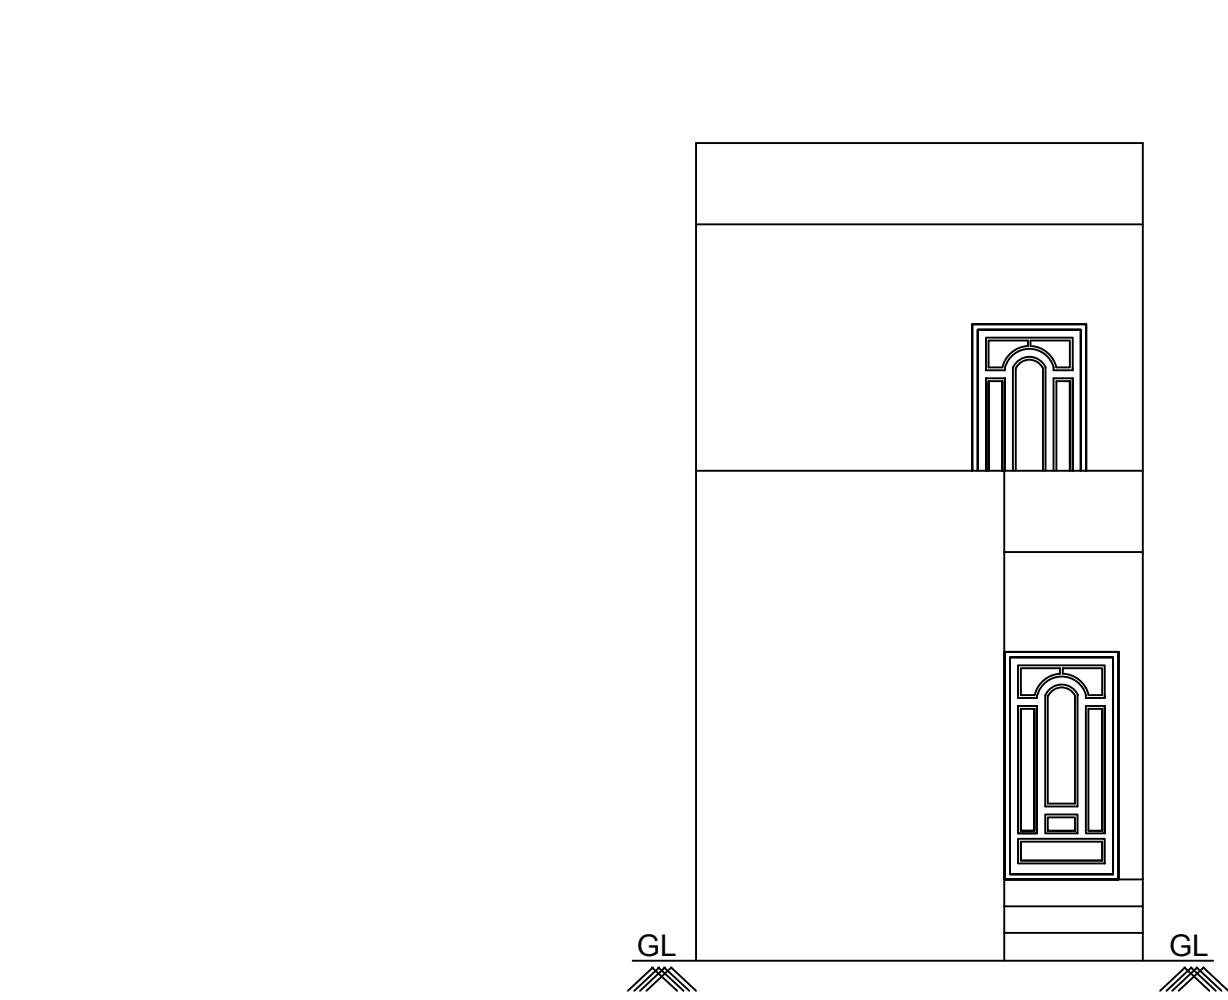


FRONT ELEVATION
(EAST FACING)

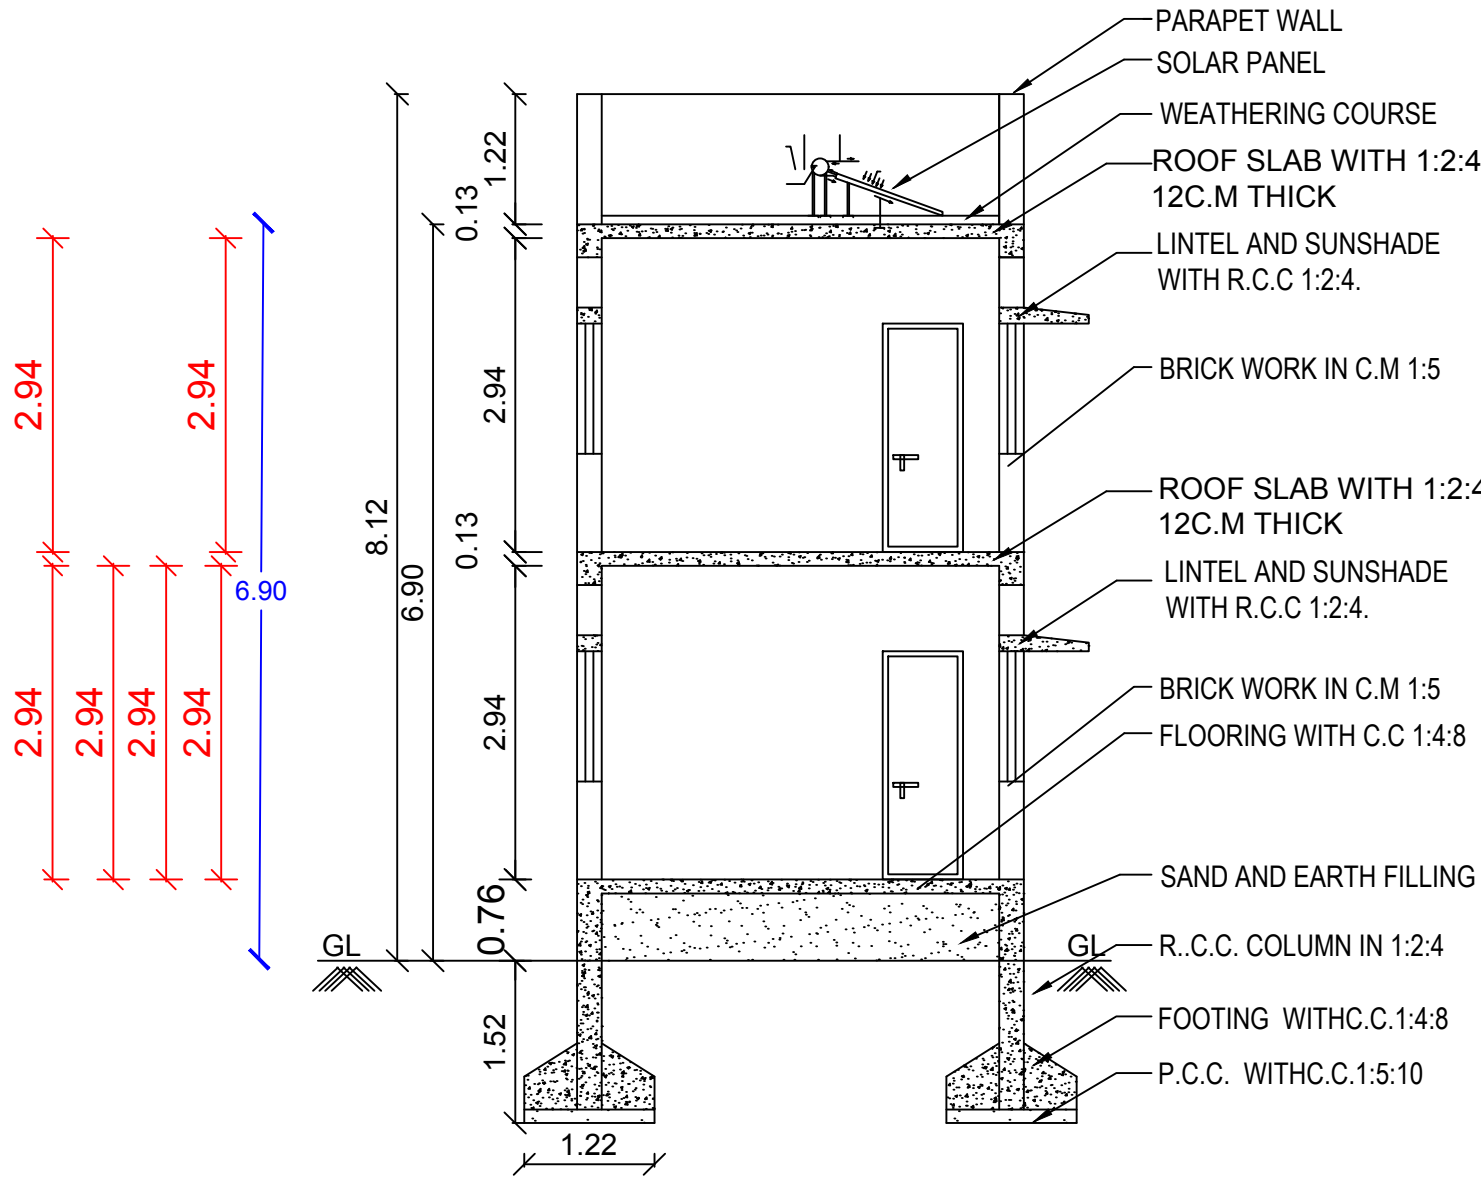


SECTION ON "AB"




TOPO PLAN SITE REFERENCE

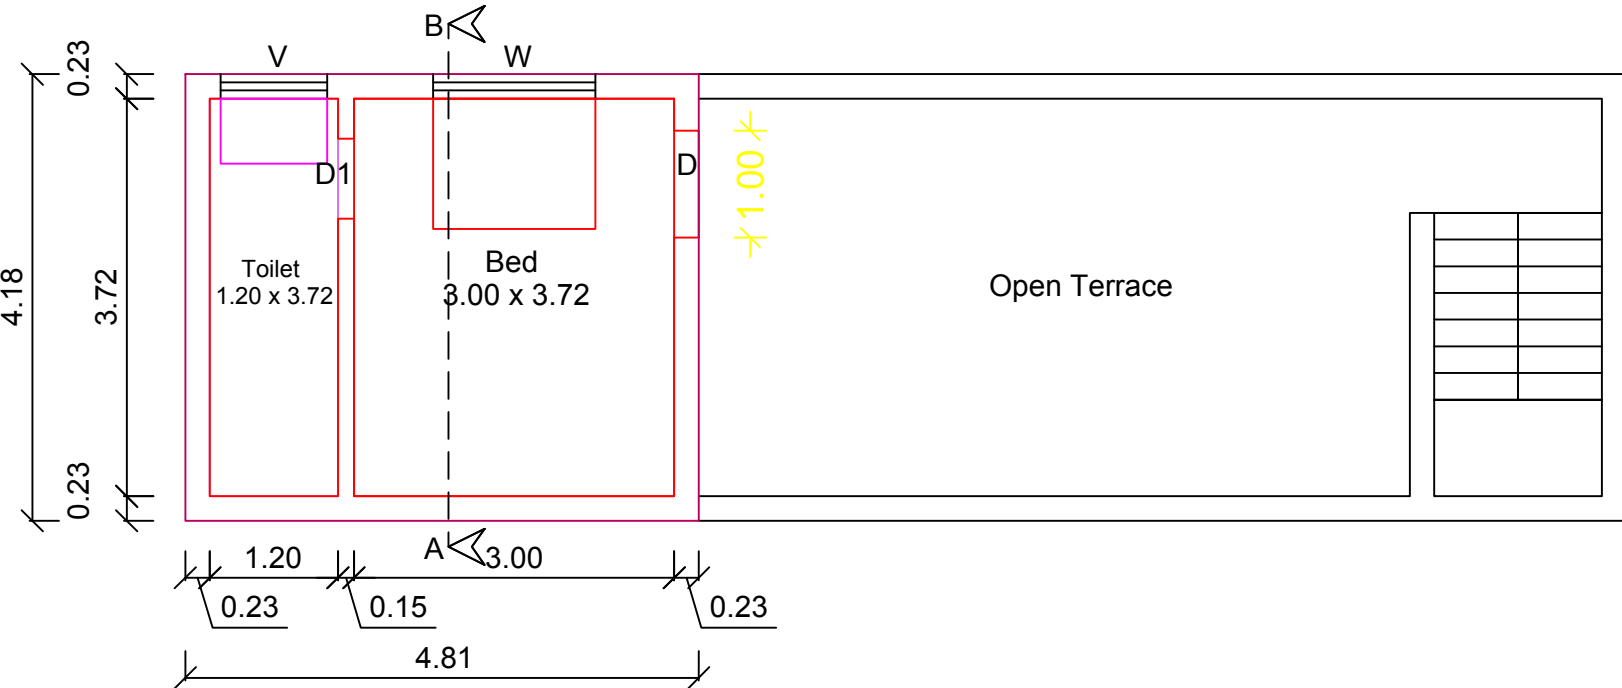


PRO.FIRST FLOOR PLAN

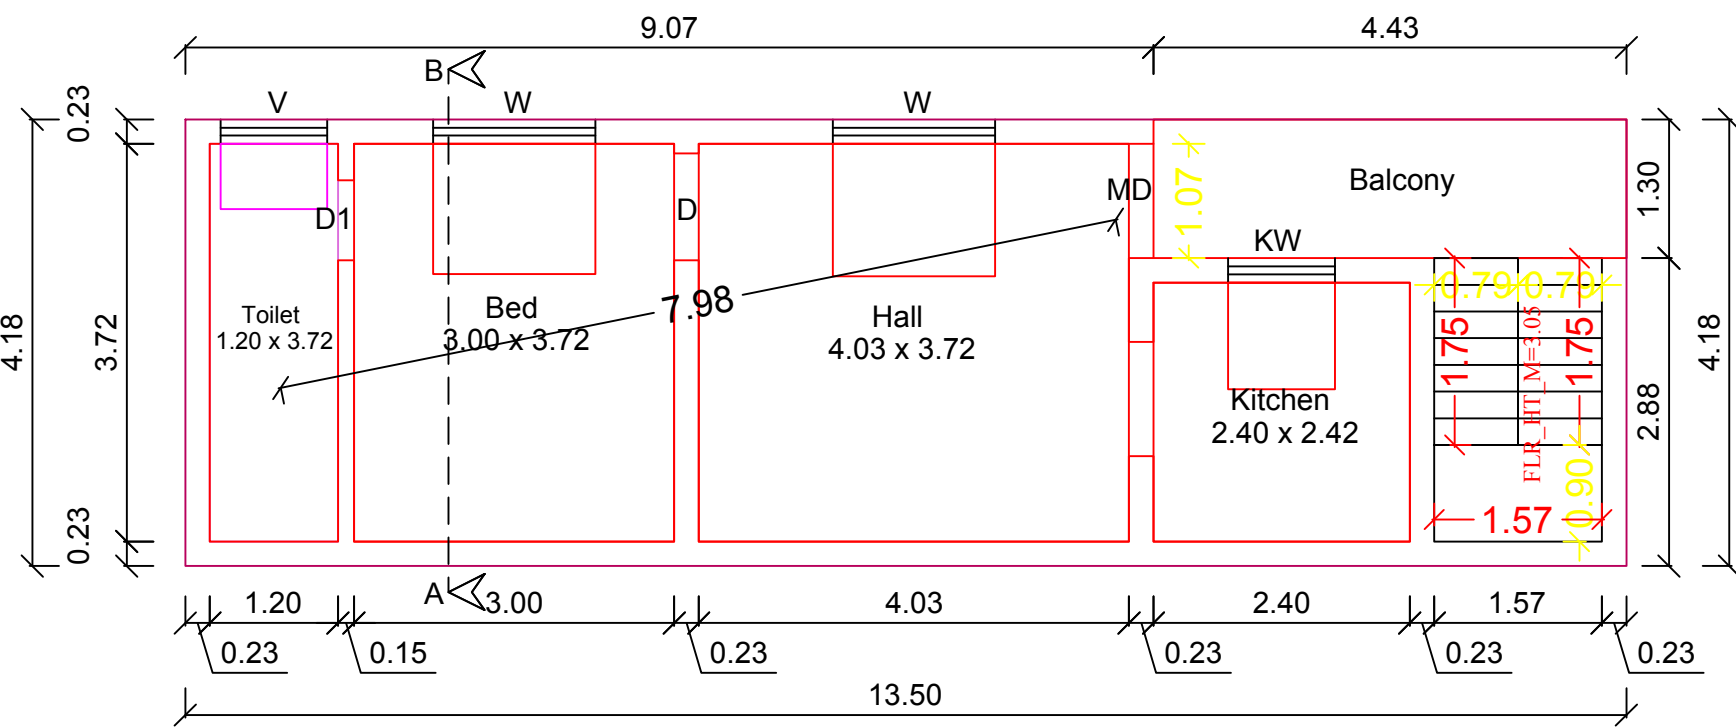


PRO.GROUND FLOOR PLAN

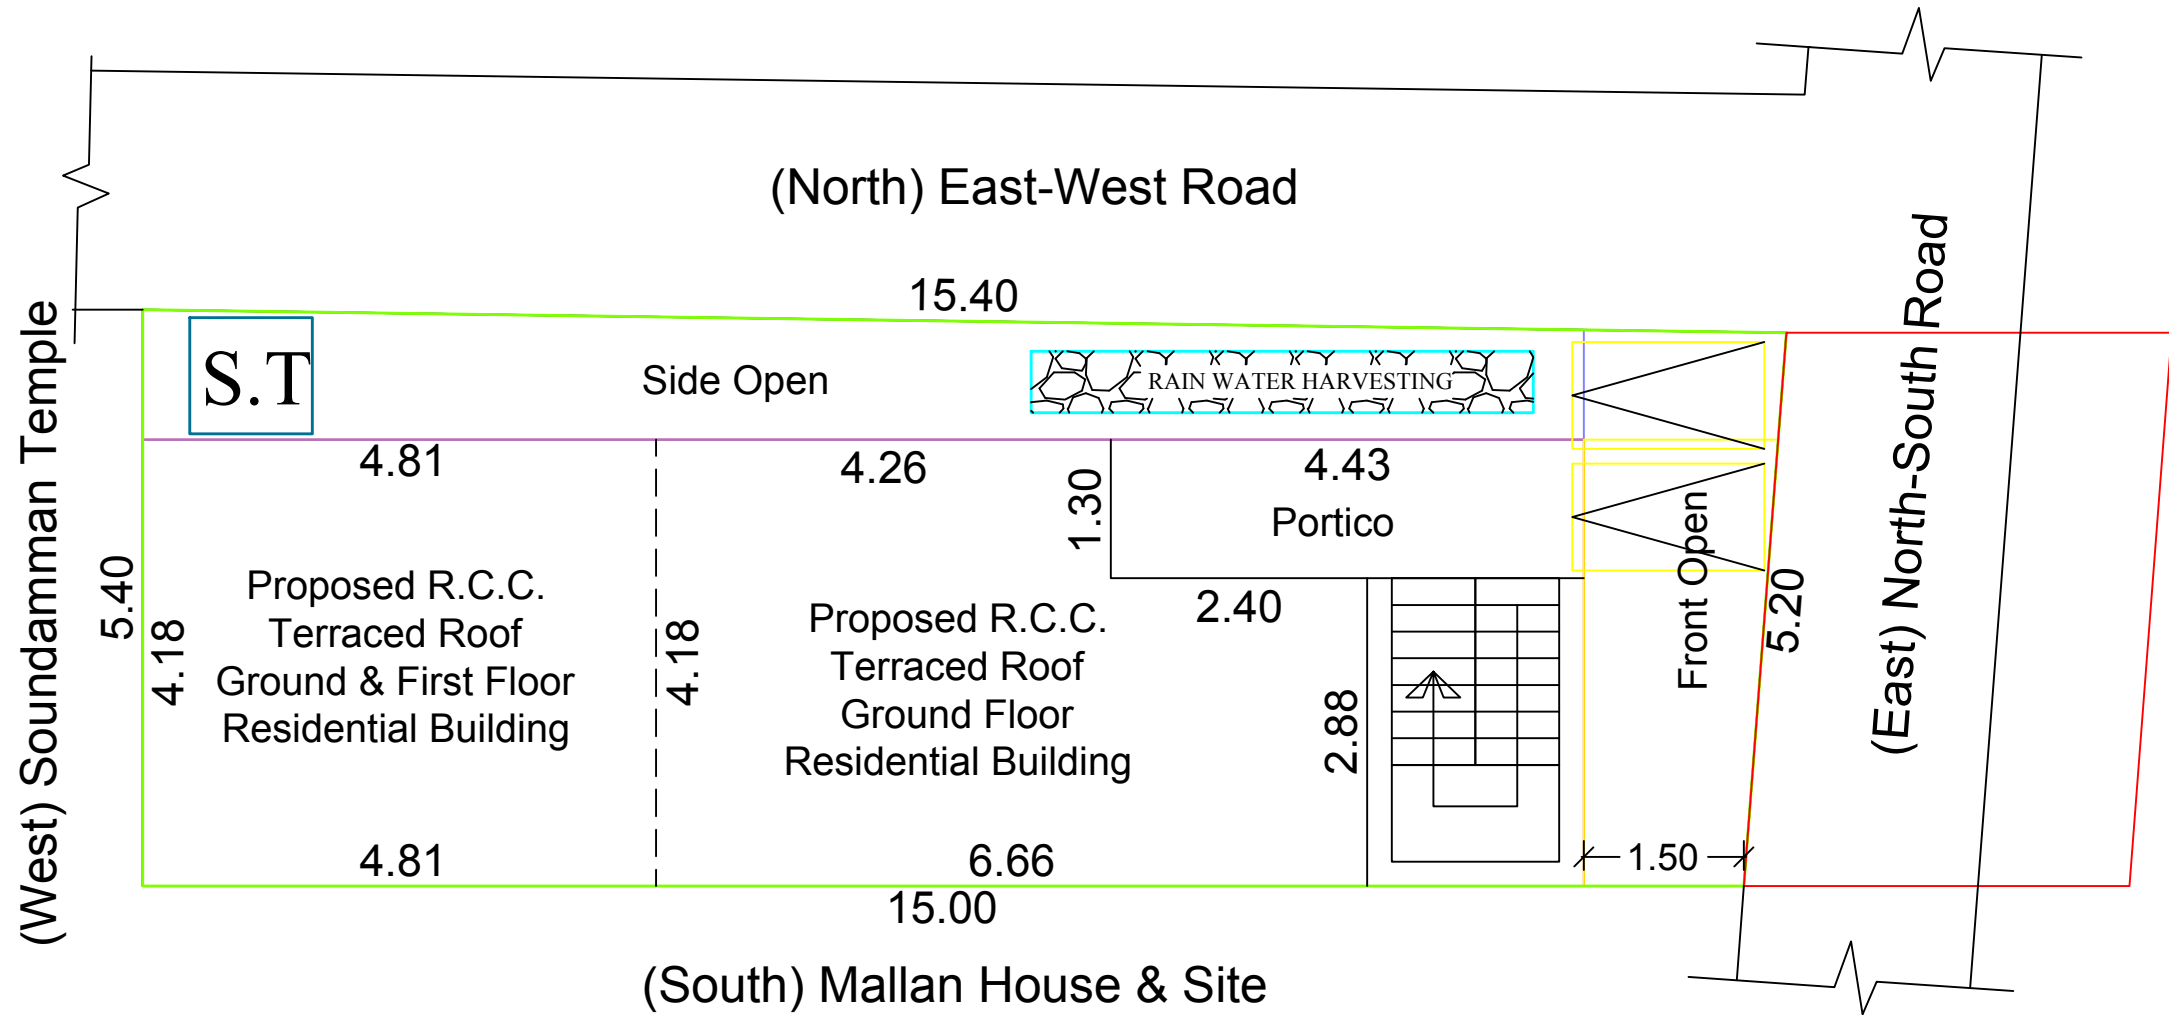


SITE PLAN (Scale 1:100)

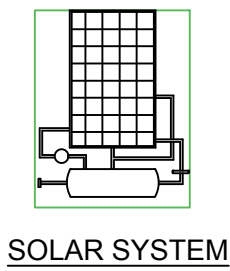


SOLAR SYSTEM

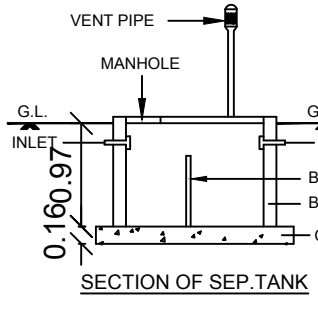


SECTION OF SEP.TANK

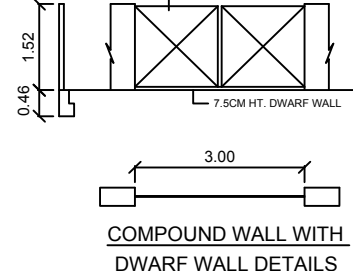


COMPOUND WALL WITH DWARF WALL DETAILS

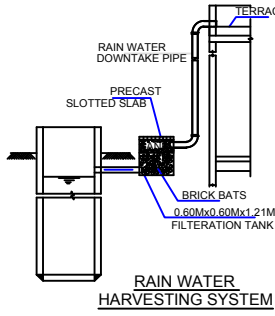


RAIN WATER HARVESTING SYSTEM

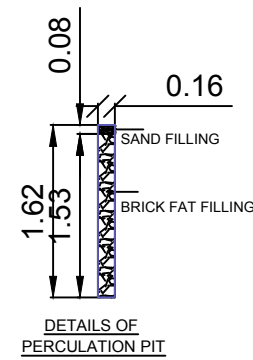


DETAILS OF PERCOLATION PIT

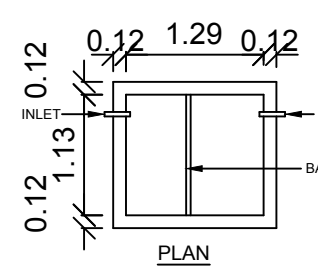


PLAN SEPTIC TANK

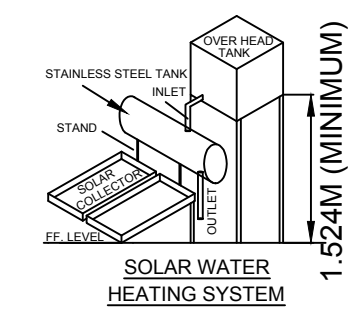


SOLAR WATER HEATING SYSTEM

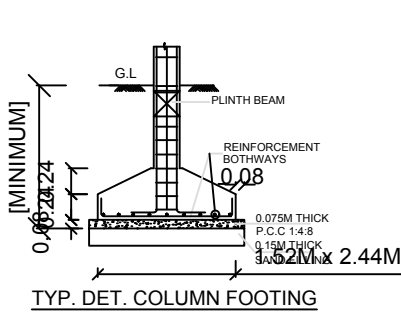

TYP. DET. COLUMN FOOTING

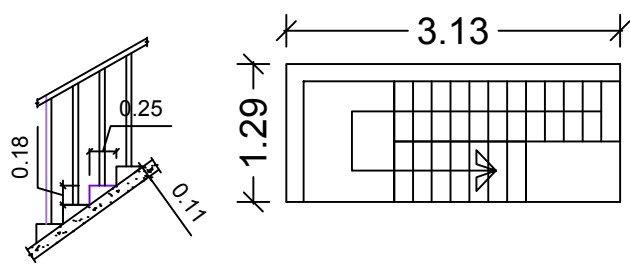

STAIRCASE DETAILS

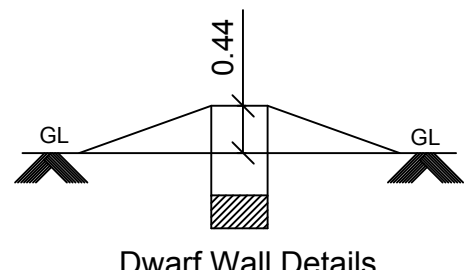

Dwarf Wall Details