
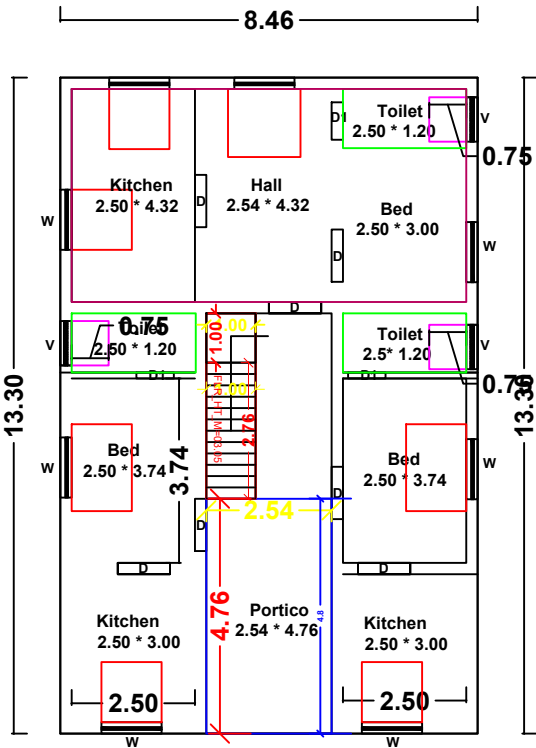



PLAN SHOWING THE DEMOLISHED THE EXISTING BUILDING AND
ADDITIONAL PROPOSED CONSTRUCTION OF GROUND FLOOR RESIDENTIAL
BUILDING IN DOCUMENT SURVEY NO : 485 / 9 , PATTAN NO : 6720 & 11489
WARD NO : 8 & 10 , DOOR NO : 16A,16 B , & 36 D AT THINAGARAN STREET
NO : 5 & 8 (URAVINMURAI SALAI) , PATTIVEERANPATTI TOWN PANCHAYAT
, NILAKOTTAI TALUK , DINDIGUL DISTRICT .

APPLICANT : Mr.D.PUVANESHWARAN , S / O Mr. DHINAKARAN .

Scale 1:100


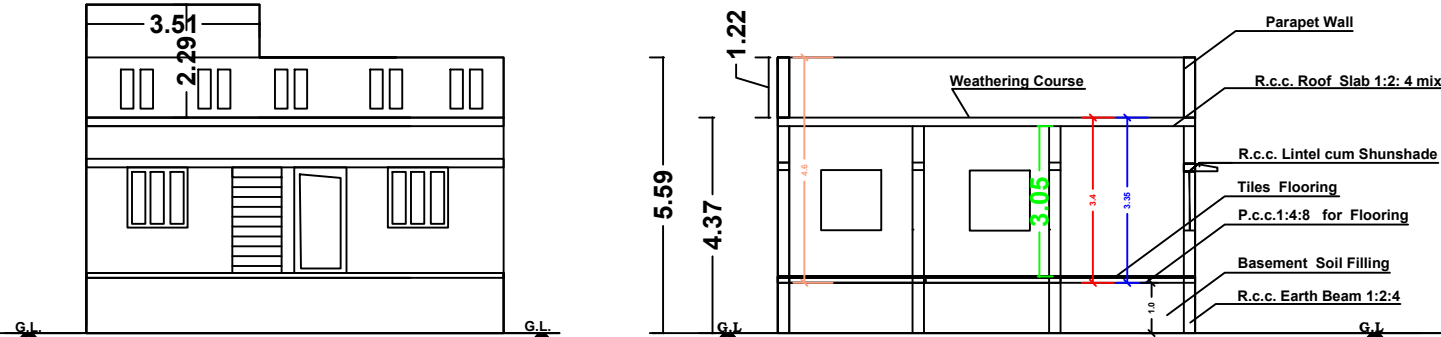


Demolished and Additional
Proposed Ground Floor
Building


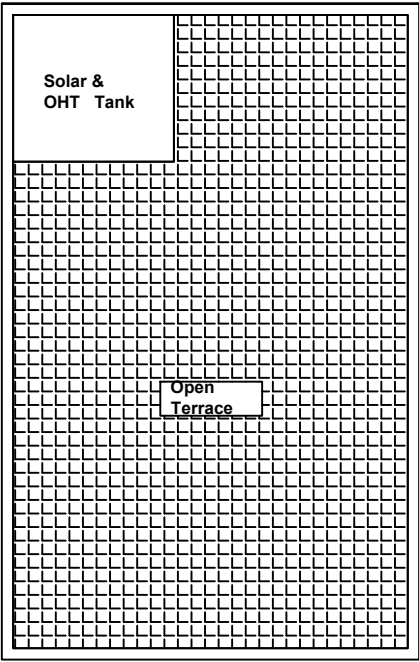


Open Terrace

SITE PLAN
Scale 1:100

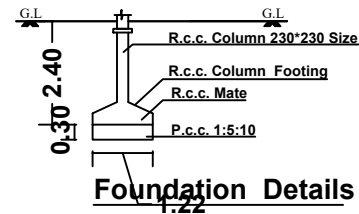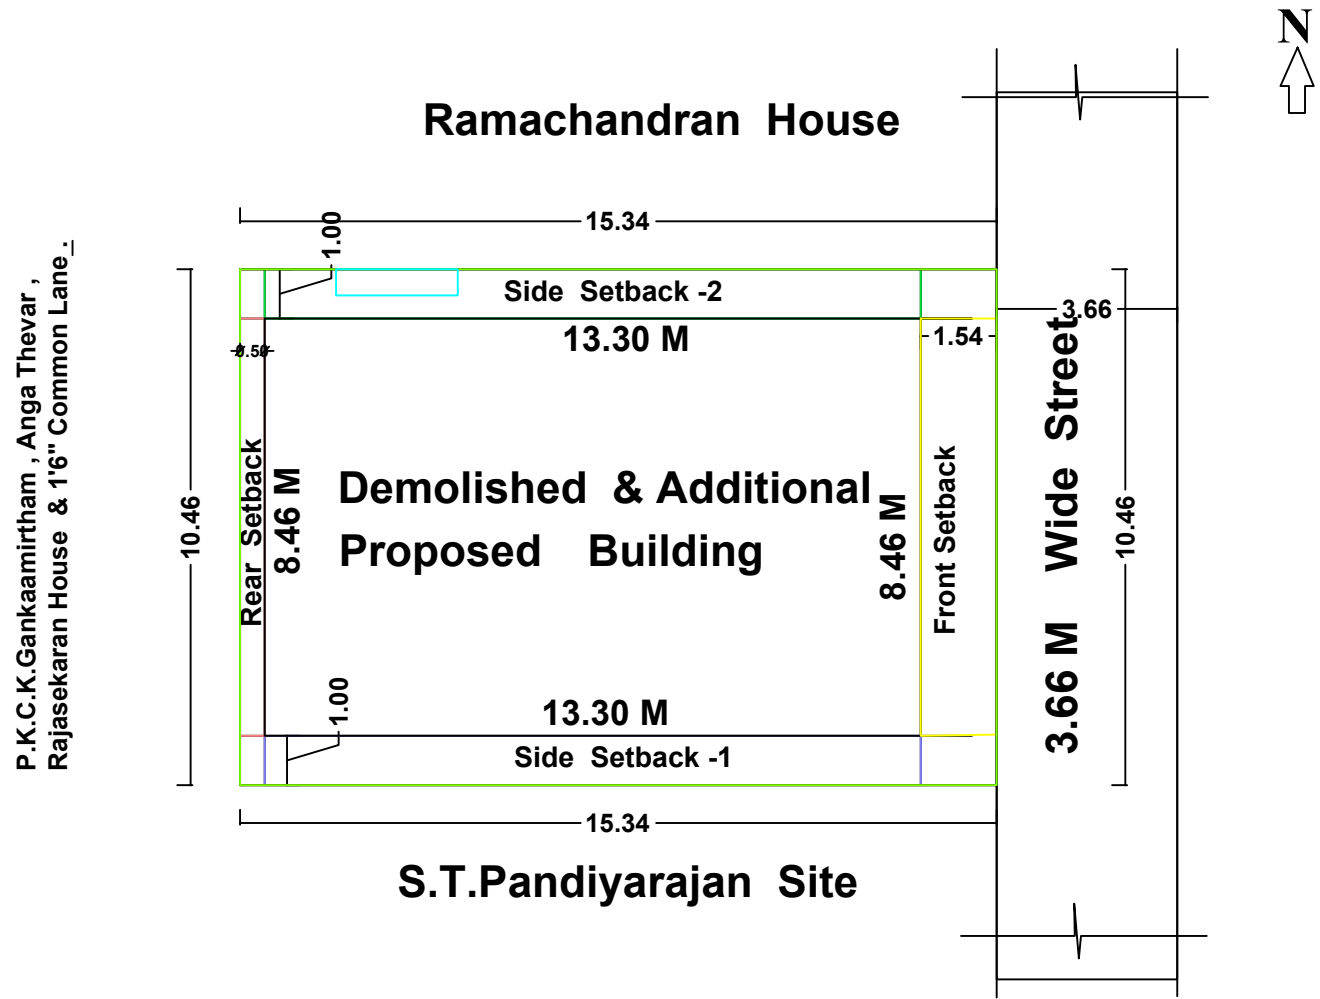



- NOTE:- ALL DIMENSIONS ARE IN METRES
- COLOUR INDEX
 - SITE BOUNDARY
 - PROPOSED CONSTRUCTION
 - EXISTING - ROAD

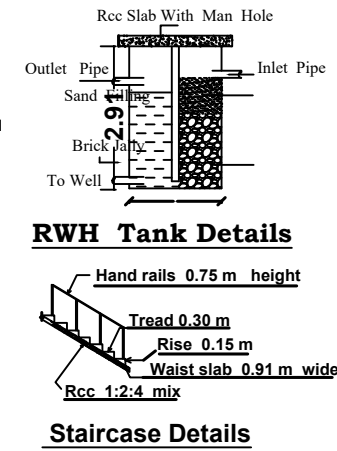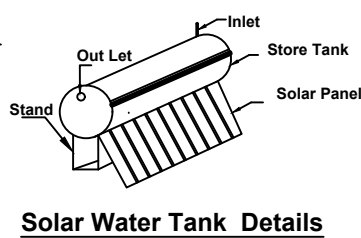

JOINERIES		
Main Door	MD	- 1.00 * 2.10
Door	D	- 0.90 * 2.10
Door	D1	- 0.75 * 2.10
Window	W	- 0.90 * 1.22
Window	W2	- 1.50 * 1.22
Ventilator	V	- 0.75 * 0.60

AREA DETAILS	Sq.Ft	Sq. M
Site Area as per FMB / PLR	1711.46	159.00
Site Area as per Site	1726.00	160.46
Site Area as per Document	1726.00	160.46
Ground Building Area in G.F	1209.99	112.52
Open Space Area	516.01	47.94


Key Plan - (not to Scale)

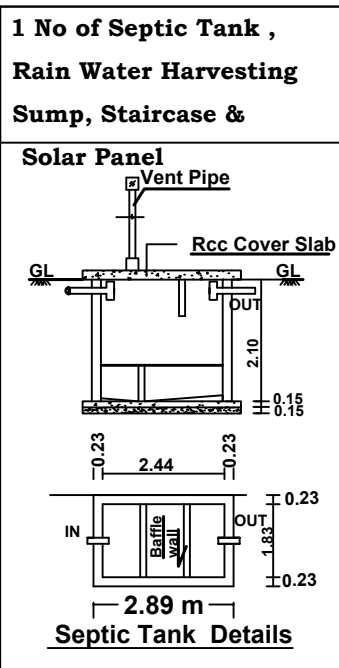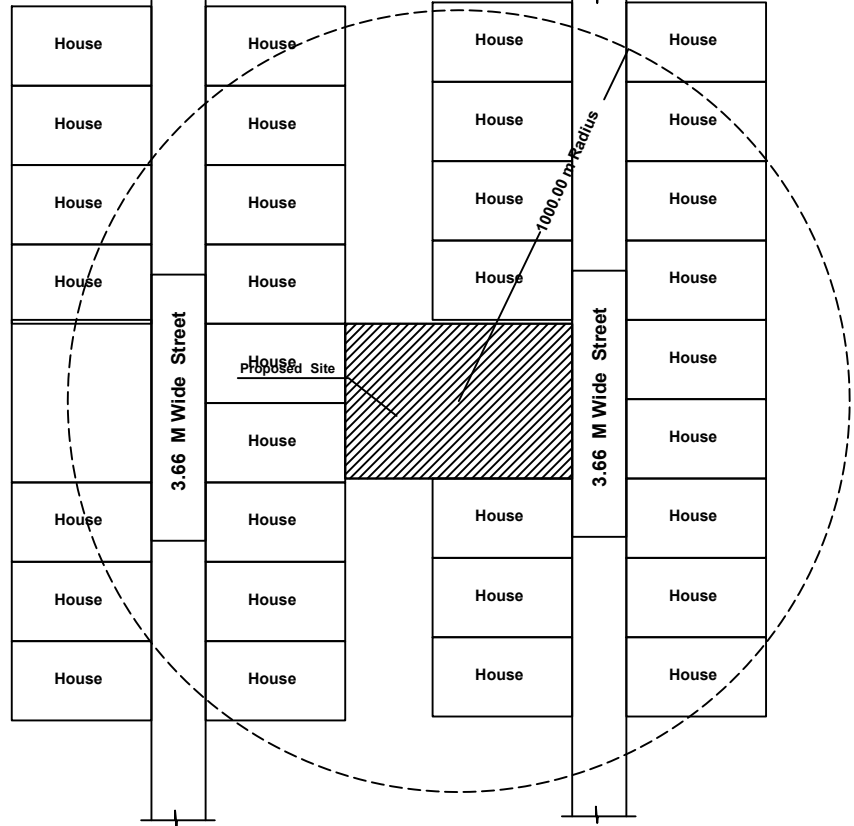



D.PUVANESHWARAN

APPLICANT :

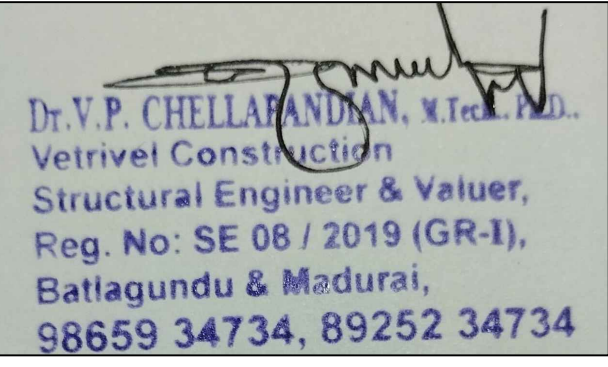

ENGINEER:

Office Use:



PLAN
AS_P
AS_A
FMB_
PLOT_AREA_M2=160.46
SINGLE_FAMILY_BLDG=YES
CRZ=NO
SECURITY_ZONE=NO
ACCESS_WIDTH_M=10.46
ROAD_WIDTH=3.66
ROAD_LENGTH= 60
AREA_TYPE=OTHERS
AVG_PLOT_DEPTH= 15.32
AVG_PLOT_WIDTH= 10.46
LAND_USE_ZONE = RESIDENTIAL
DISTRICT = DINDIGUL
TALUK = NILAKOTTAI
JURISDICTION_TYPE=TOWN PANCHAYAT
IS_SWIMMING_POOL_EXISTS=NO
RWH_DECLARED=YES
OSR_APPLICABLE=NO
IF_HERITAGE_TOWN_LESSTHAN_1KM_RADIUS=NO
PREMIUM_FSI_REQUIRED=NO
IS_APPROVED_LAYOUT=NO
PATTAN_NO=6720 & 11489
SURVEY_NO= 485 / 9