



PLAN SHOWING THE PROPOSED CONSTRUCTION OF RESIDENTIAL BUILDING (AFTER DEMOLSHING THE EXISTING BUILDING)

IN OLD NATHAM S.NO: 1702B/1A PART, NEW NATHAM S.NO:2542 / 1, WARD :10 , DOOR NO: 10 /80A/1 , PATTA NO: 80




AT NORTH STREET , THADICOMBU VILLAGE & TOWN PANCHAYAT, DINDIGUL WEST TALUK & DINDIGUL DIST.

APPLICANT: R.SIVAKUMAR, S/o.S.RAMDASS.


SCALE : 1: 100

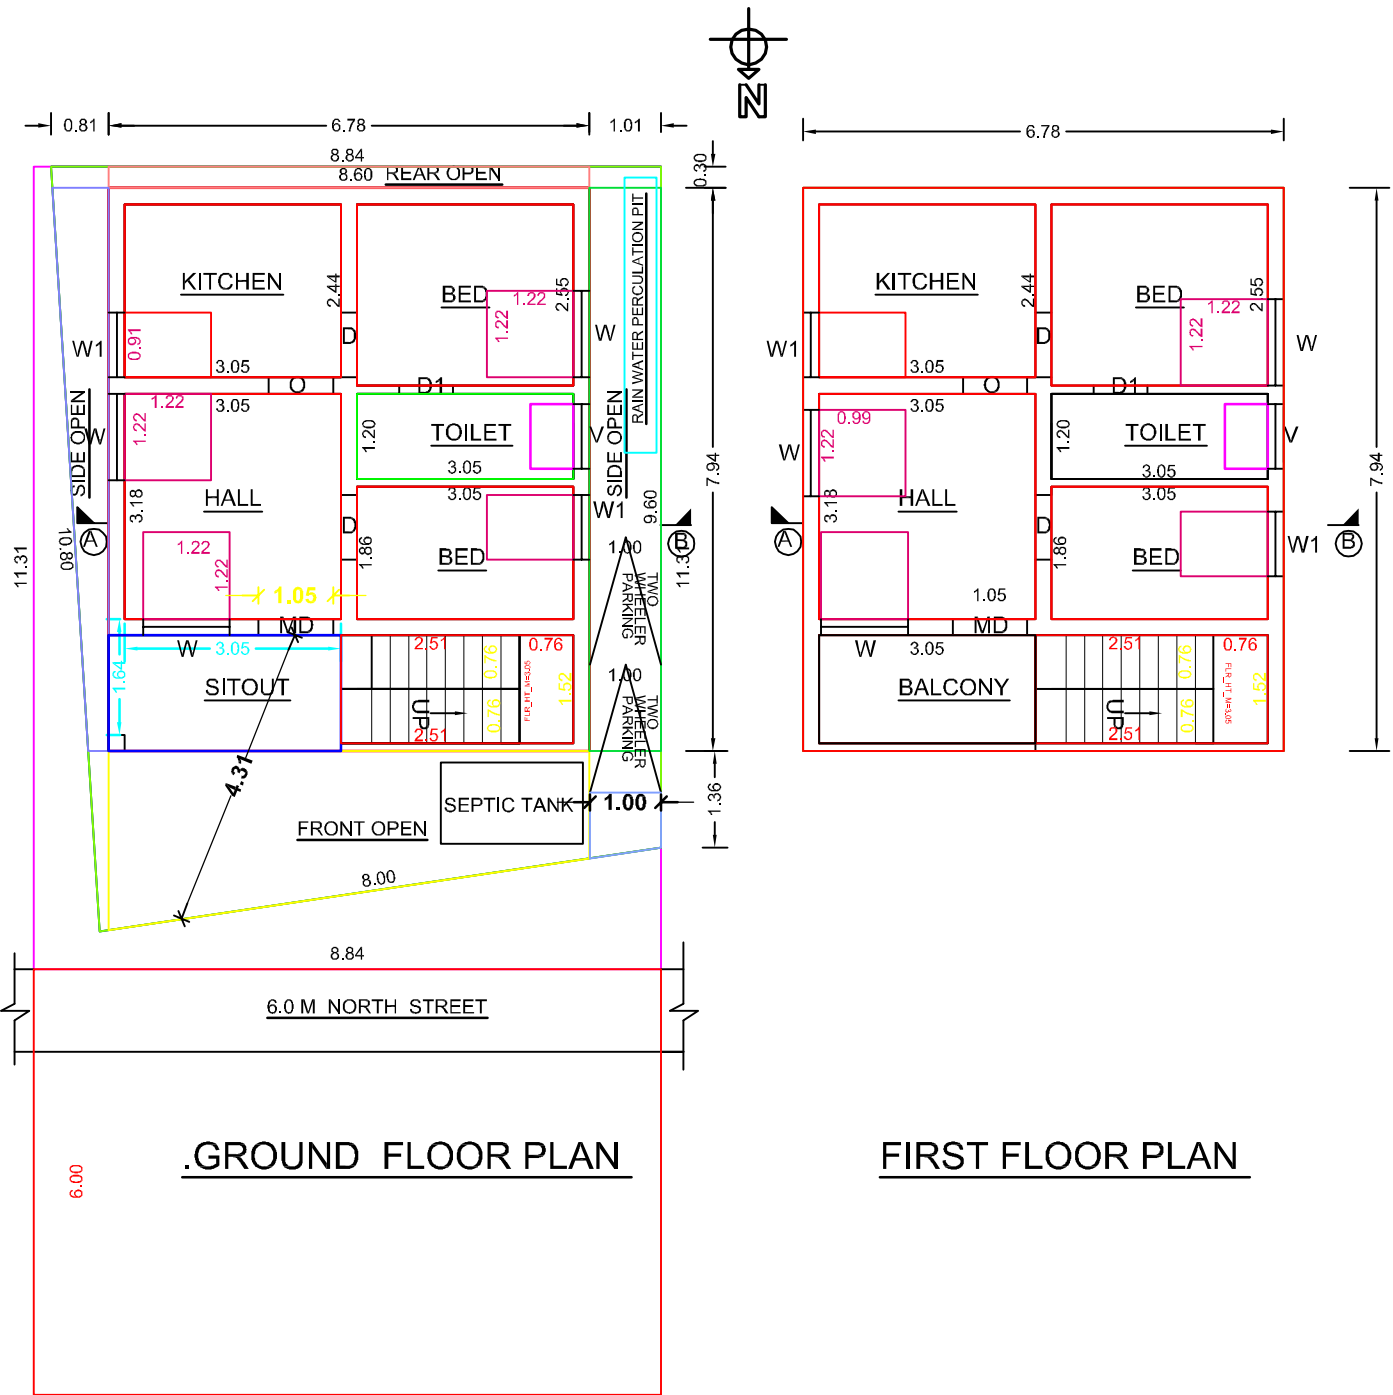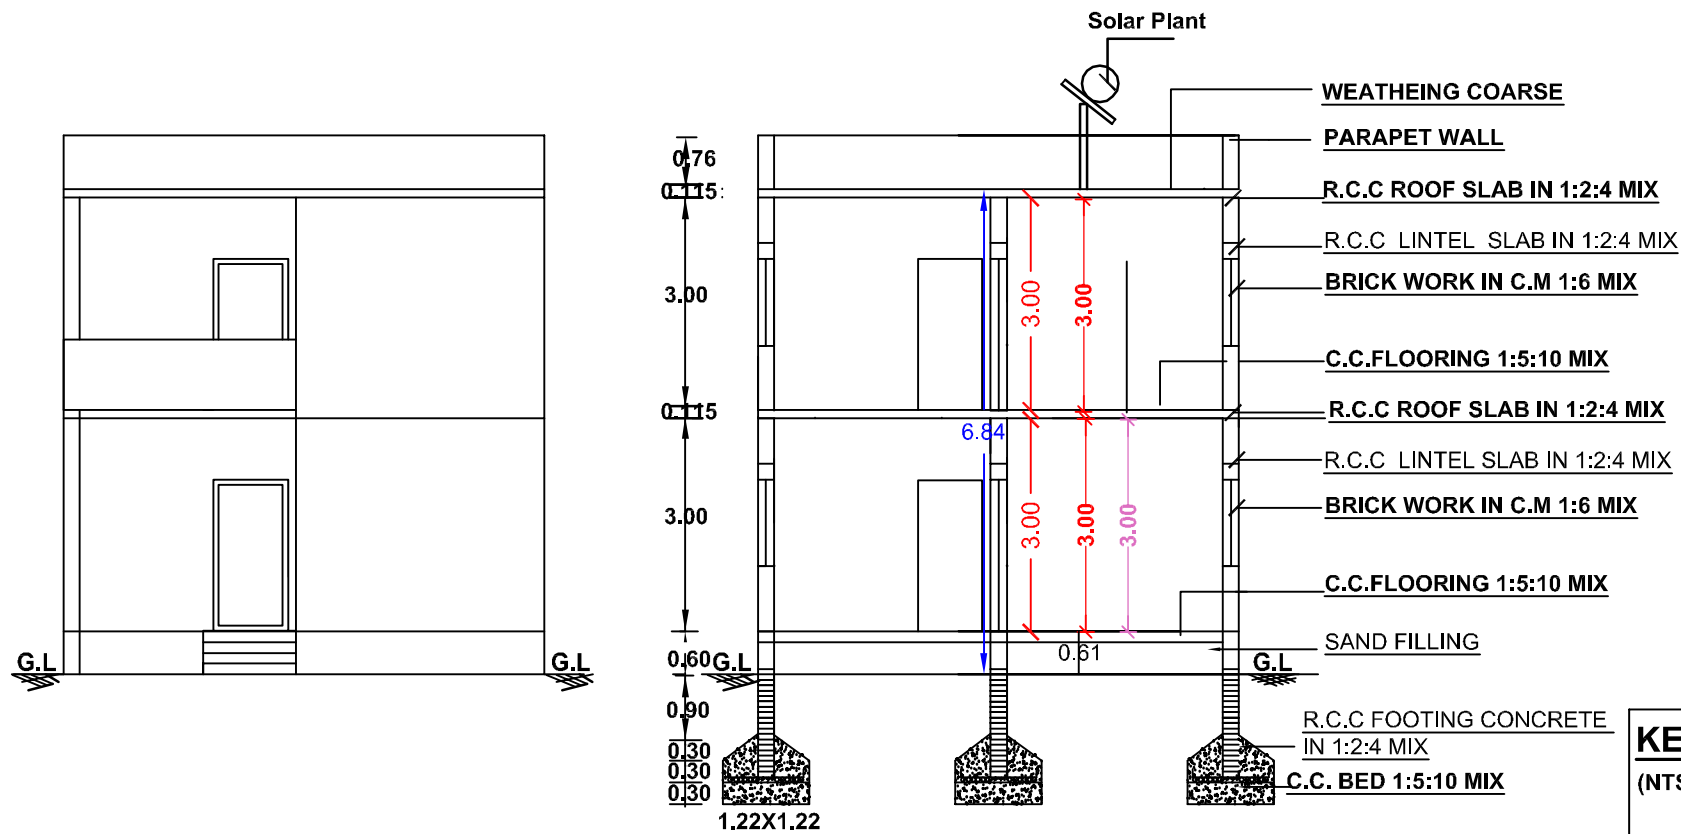

KEY PLAN :

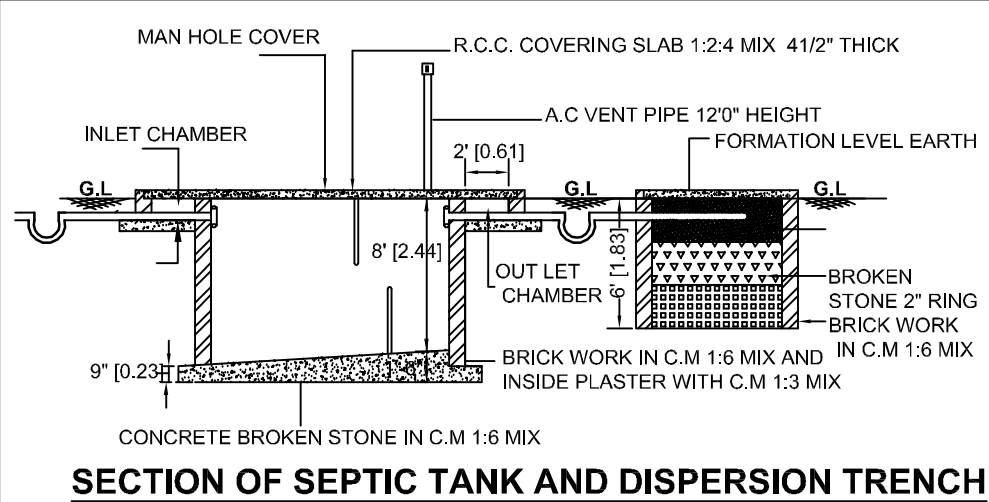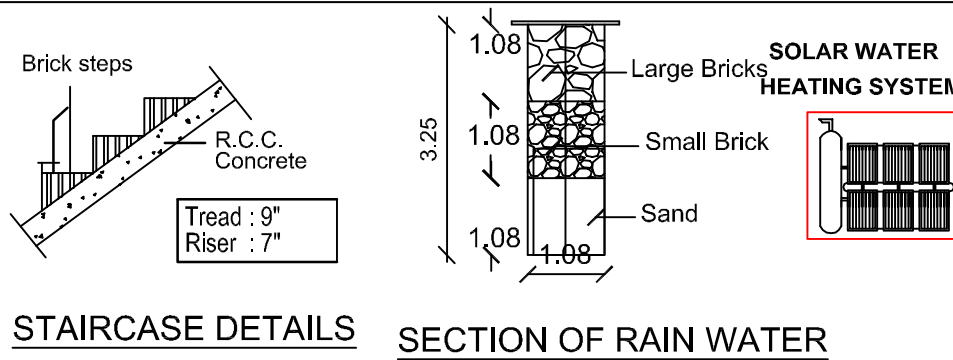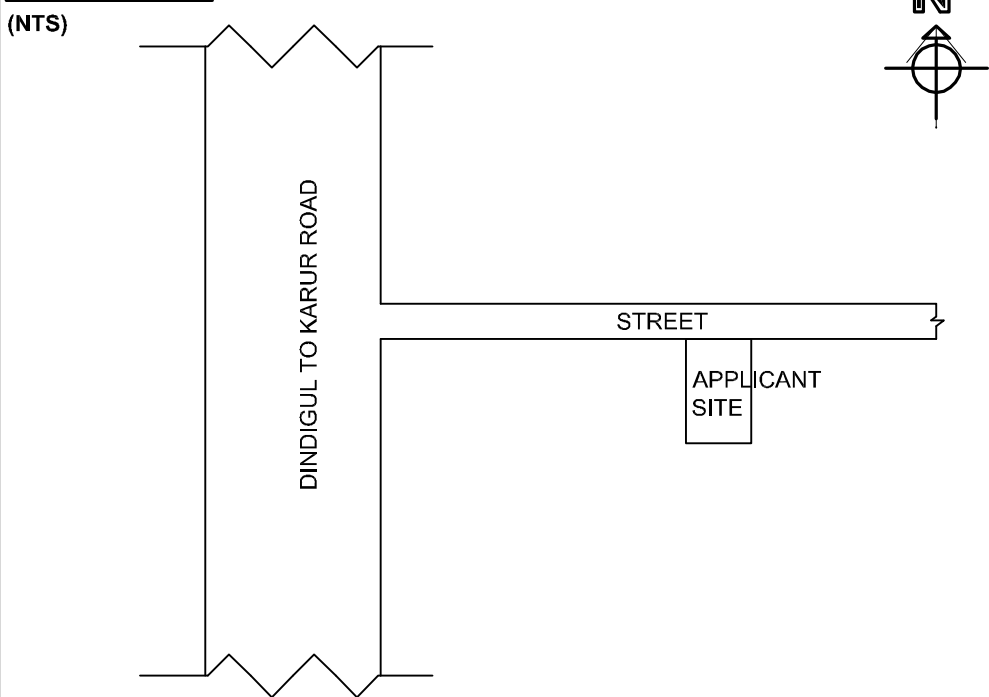

SITE PLAN :
(SCALE 1:200)

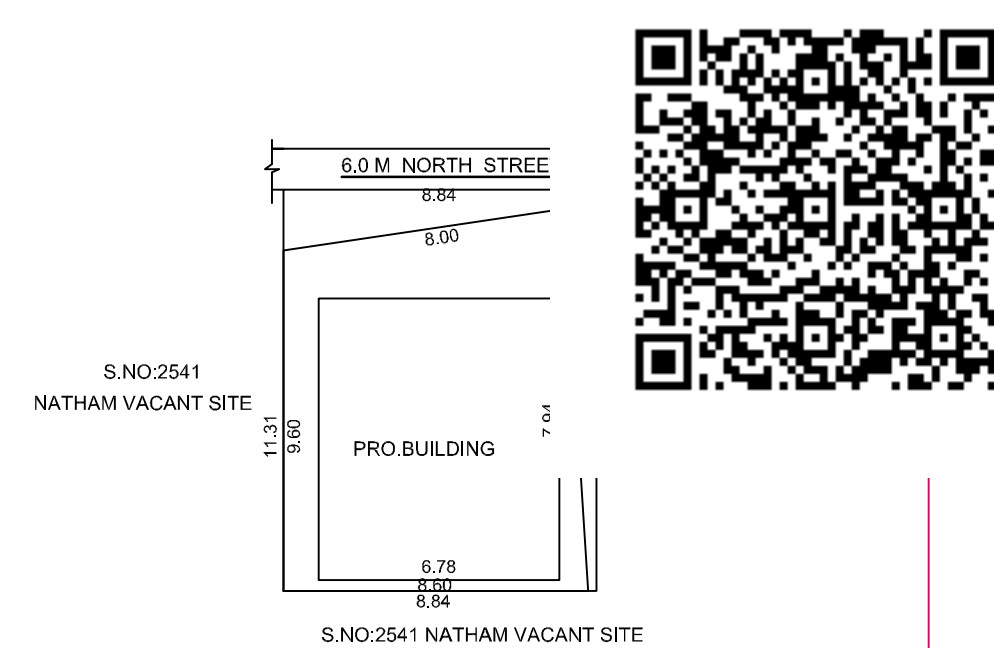

SCHEDULE OF JOINERIES

S.NO.	DESCRIPTION	FEET	METRE
MD	MAIN DOOR	4'0" X 7'0"	1.22 X 2.13
D	DOOR	3'0" X 7'0"	0.91 X 2.13
D1	DOOR	2'6" X 7'0"	0.76 X 2.13
W	WINDOW	6'0" X 5'0"	1.83X 1.52
W1	WINDOW	3'0" X 4'0"	0.91 X 1.22
V	VENTILATOR	3'0" X 2'0"	0.91 X 0.61

Parking Calculation Building Area

Required Car Parking :1 No

Required Two Wheller Parking :2 Nos.

PRO. AREA DETAILS	Sq.Ft.	Sq.M.
TOTAL SITE AREA (FMB)	1076.40	100.00
TOTAL SITE AREA (DOCUMENT)	1075.75	99.94
SUPER IMPOSED PLOT BOUNDARY	1075.75	99.94
PRO. GROUND FLOOR	579.53	53.84
PRO. FIRST FLOOR	579.53	53.84
OPEN SPACE	496.22	46.10

APPLICANT:

(R.SIVAKUMAR)

ENGINEER:

R. Muthuvel
Call : 93692 12886
R.MUTHUVEL
Licenced Building Surveyor &
Engineering Contractor,
(Shivaneshwari Mill Gate Opp)
THADICOMBU, Dindigul District - 624 700.