

PLAN SHOWING THE PROPOSED CONSTRUCTION OF A R.C.C. ROOF GROUND FLOOR RESIDENTIAL BUILDING IN PLOT NO:5111, S.F.NO :585/4, AT ERIODU

TOWN PANCHAYAT, VEDASANDUR TALUK AND DINDIGUL DISTRICT.

NAME OF THE OWNER : Mr'S.G.SARASWATI, W/o Mr.GANESAN



RIES	
IN METER	
1.21	X 2.13
1.00	X 2.13
0.76	X 2.13
1.00	X 2.13
1.21	X 1.21

FW	WINDOW	6'0" X 5'0"	1.82 X 1.52
V	VENTILATOR	3'3" X 2'0"	1.00 X 0.61
EX	EXHAUST FAN	12" DIA	

AREA OF CALCULATION	SQ.FT	SQ.M
AREA OF PLOT EXTENT	4370.00	406.00
FMB/TSLR PLOT EXTENT	4370.00	406.00
AREA AS PER DOCUMENT	4370.00	406.00
SUPER IMPOSED PLOT BOUNDARY	4370.00	406.00
AREA OF R.C.C BUILDING IN G.F	1161.00	107.86
AREA OF OPEN SPACE	3209.14	296.78
CARPET AREA OF G.F	918.05	85.29

PERCENTAGE OF SITE COVERAGE	-	41.41 %
FLOOR SPACE INDEX(NON PREMIUM)	-	0.65
NO.OF DWELLING UNITS	-	1 No's.
HEIGHT OF THE BUILDING	-	3.65M

PARKING DETAILS:	
NO.OF OPEN CAR PARKING	- 1 No's.
NO.OF OPEN TWO WHEELER PARKING	- 1 No's.

COLOURS OF INDEX:	
EXISTING ROAD SHOWN IN	- [Yellow Box]
BOUNDARY SHOWN IN	- [Green Box]
PRO.BUILDING SHOWN IN	- [Red Box]
RAIN WATER COLLECTION TANK	- [Blue Box]

NAME OF THE OWNER:


Mr'S.G.SARASWATI, W/o Mr.GANESAN

- NOTE:-
- * ALL DIMENSIONS ARE IN METRE
 - * ALL ROUND COMPOUND WALL PROVIDED.
 - * RAINWATER PERCOLATION PITS PROVIDED ALL ROUND THE SITE.
 - * S.T.P PROVIDED IN THE SE CORNER OF THE SITE.
 - * SUMP AND FIRE SUMP PROVIDED.
 - * LIGHTNING CONDUCTOR PROVIDED IN THE ROOF.
 - * FIRE EXTINGUISHER & EMERGENCY ALARM IS PROVIDED.
 - * BORE WELL WITH MOTAR, WATER TANK AND MUNICIPAL WATER SUPPLY WILL BE PROVIDED.
 - * SULLAGE WASTE FROM TOILET WILL BE CONNECTED INTO SEPTIC TANK.
 - * RAIN WATER PERCOLATION BED 1.0m WIDE PROVIDED AS PER GO (MS) NO: 138 DATED 11-02-02.
 - * RAIN WATER TAKEN TO THE BORE WELL THROUGH 150MM DIA PIPES
 - * SOLAR WATER HEATER WILL BE PROVIDED.
 - * AT KITCHEN EXHAUST FAN TO BE PROVIDED.


REGISTERED ENGINEER:

Er.P.Deepak,M.E., (Structural),
Consulting/Registered Engineer,
Dindigul Main Road,
Eriodu, Dindigul.
Mobile : 8248565518.
Email : palamalaimanivel@gmail.com

NOT TO SCALE:

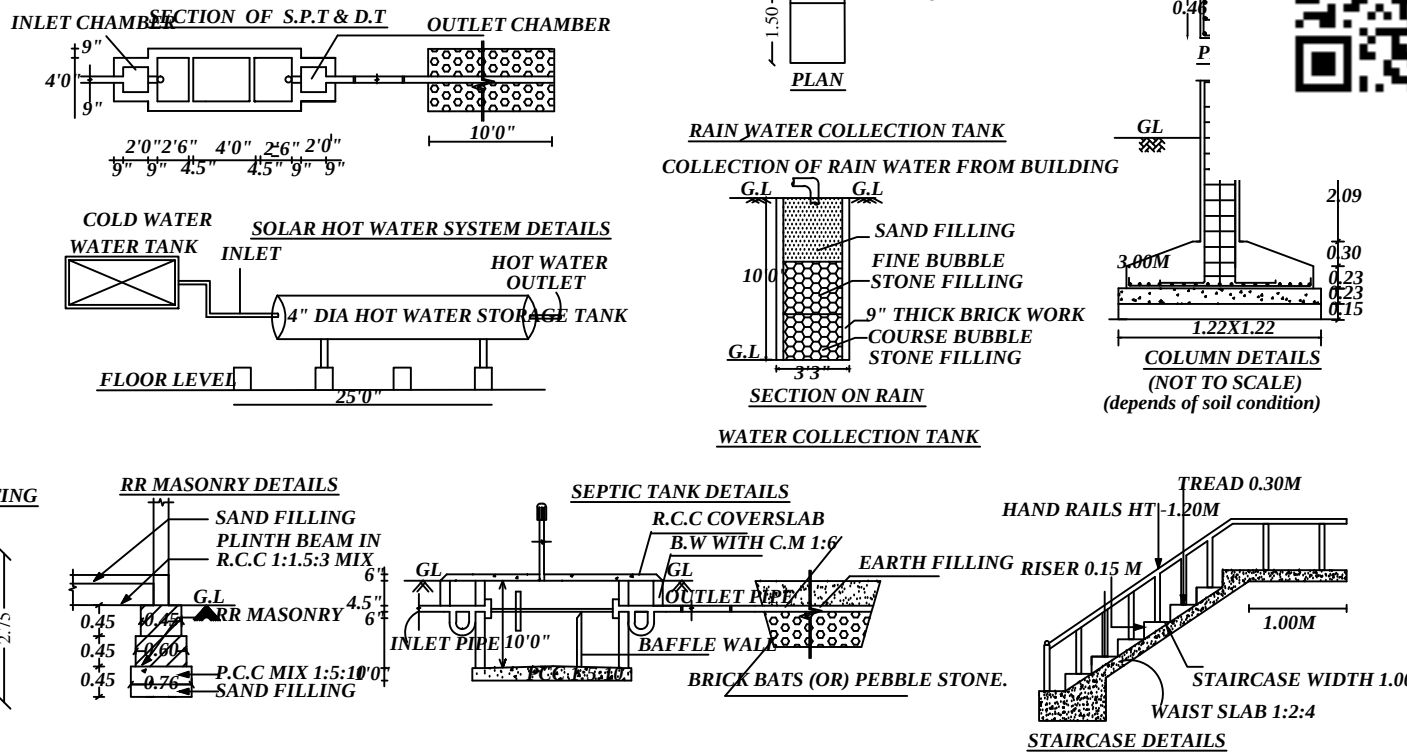


DETAILED PLAN:
SCALE 1:100

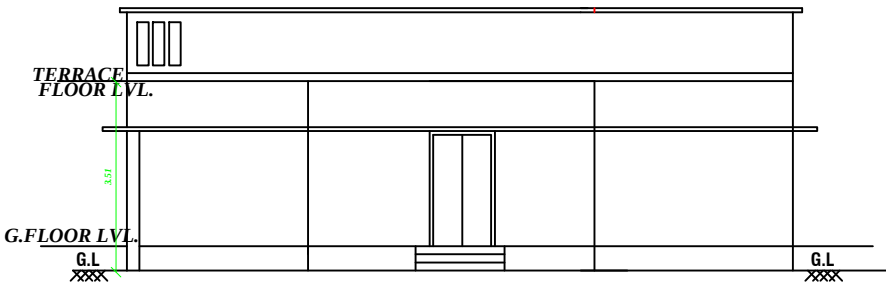

ELEVATION

SECTION "A-A"

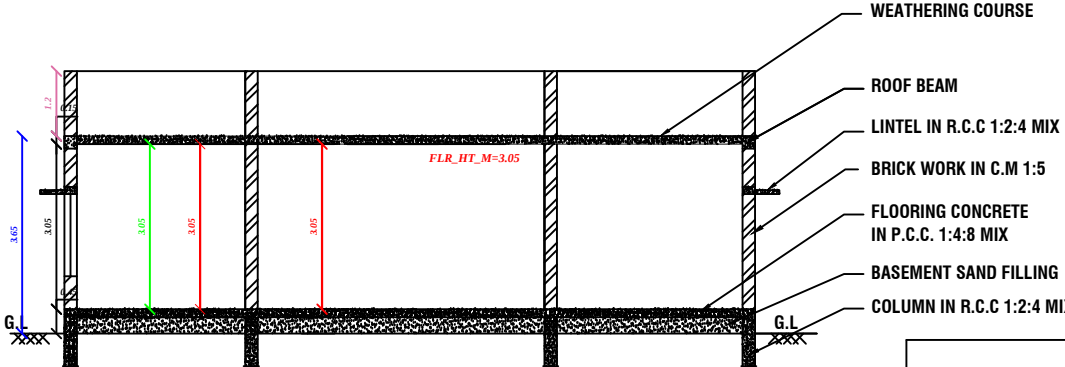


FLOOR - GROUND

PRO. GROUND FLOOR PLAN

FLOOR - TERRACE

PRO.TERRACE FLOOR PLAN

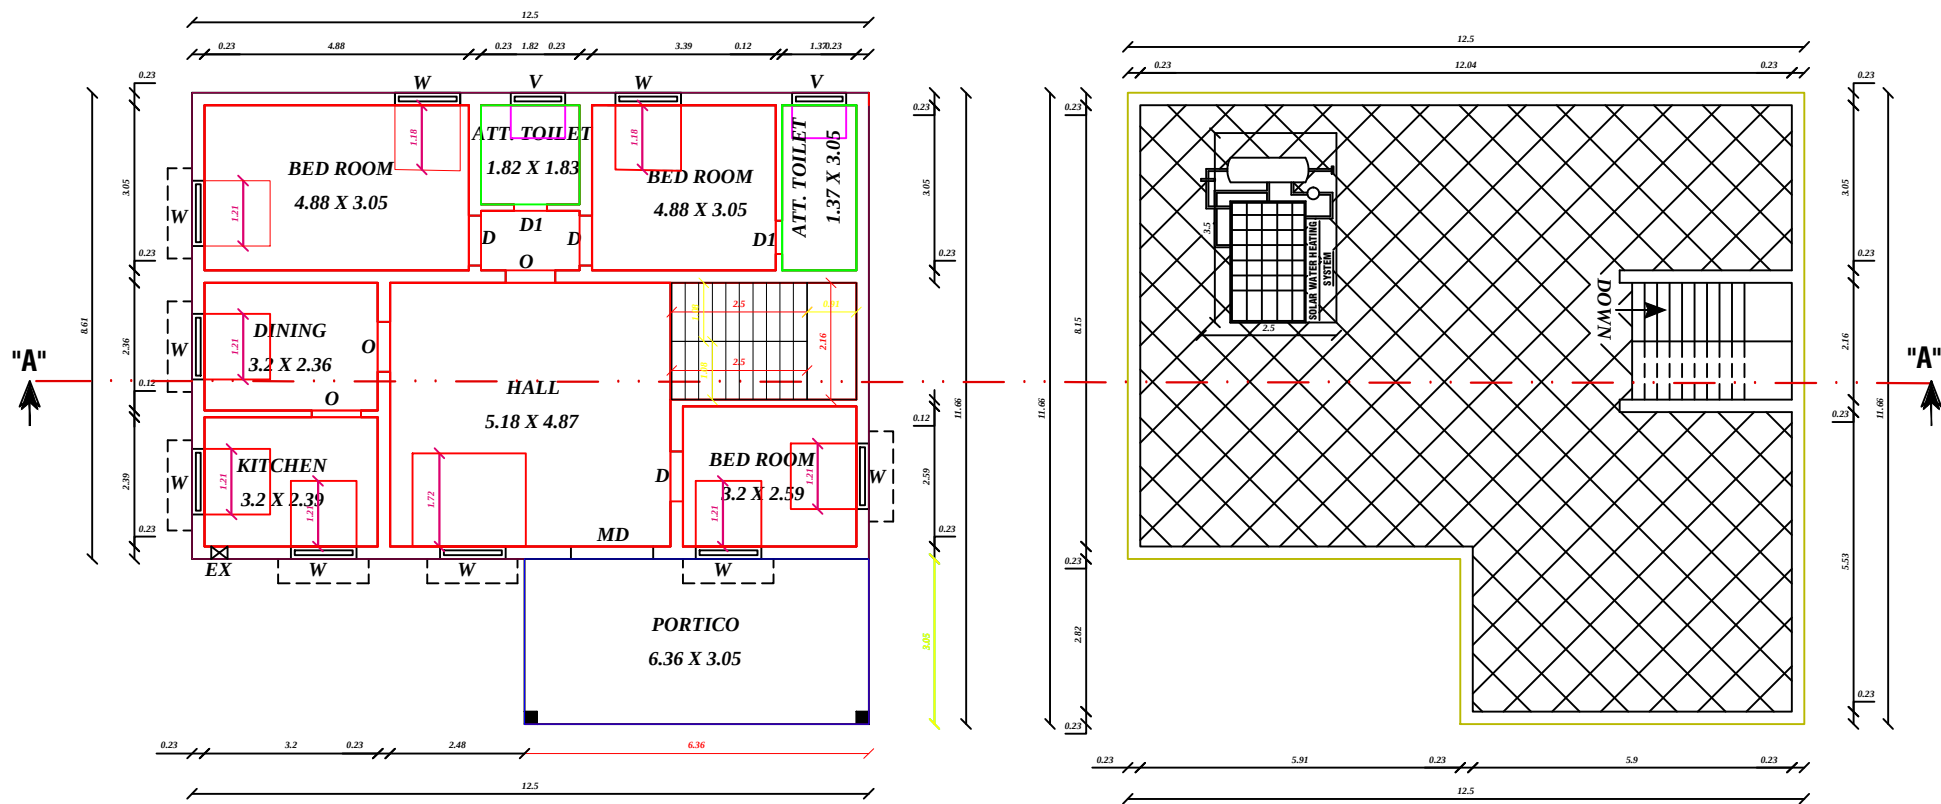

SITE PLAN:PROPOSED
SCALE 1:100

