
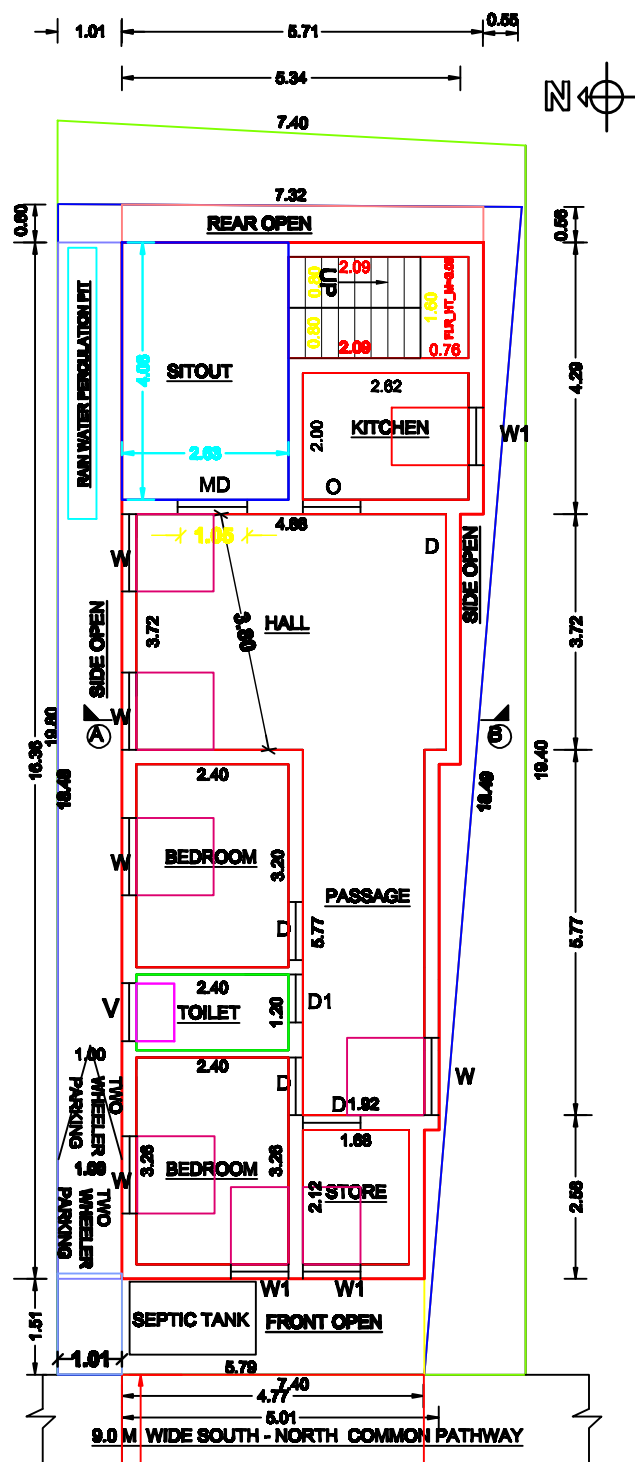


PLAN SHOWING THE PROPOSED CONSTRUCTION OF RESIDENTIAL BUILDING IN S.NO: 907/6,
PATTA NO: 6707, PLOT NO:22 AT AYYALUR, AYYALUR TOWN PANCHAYAT, VEDASANDUR TALUK &
DINDIGUL DIST.



APPLICANT: P.KARUPPIAH, S/o. PALANI.

SCALE : 1: 100

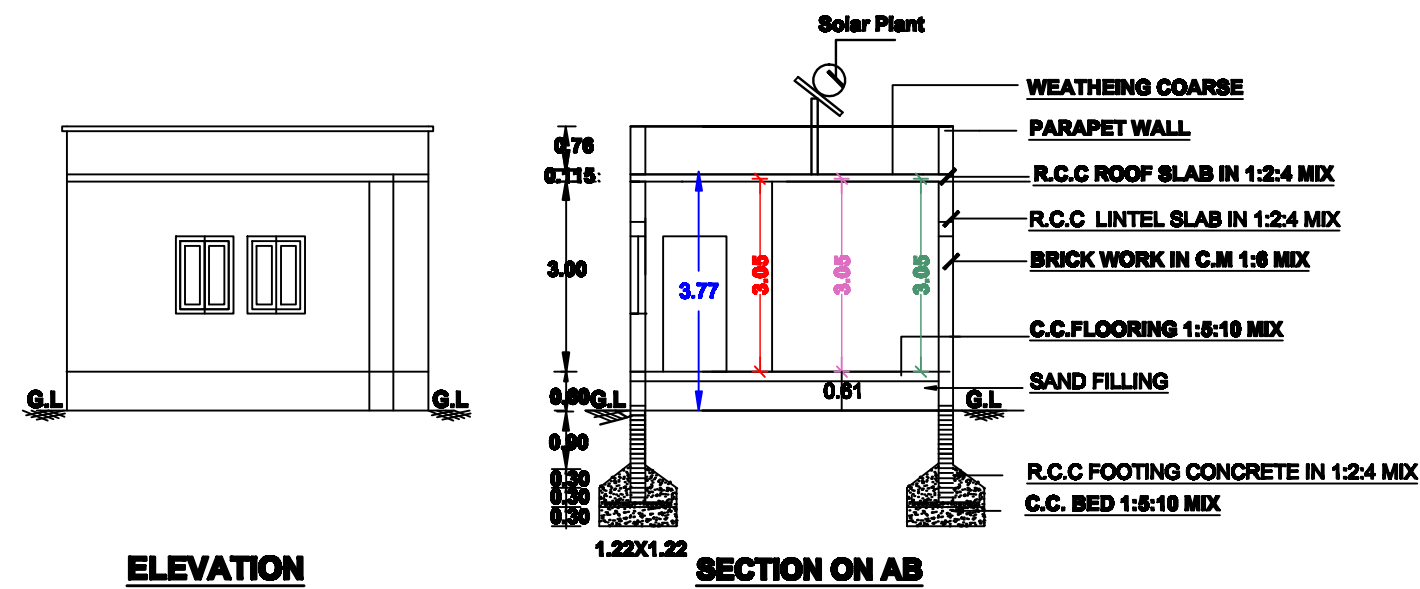


GROUND FLOOR PLAN

KEY PLAN :

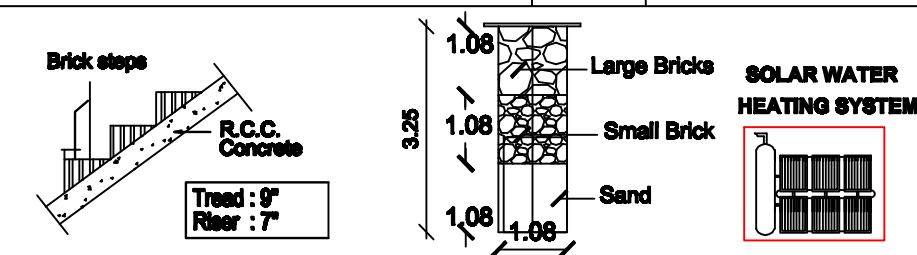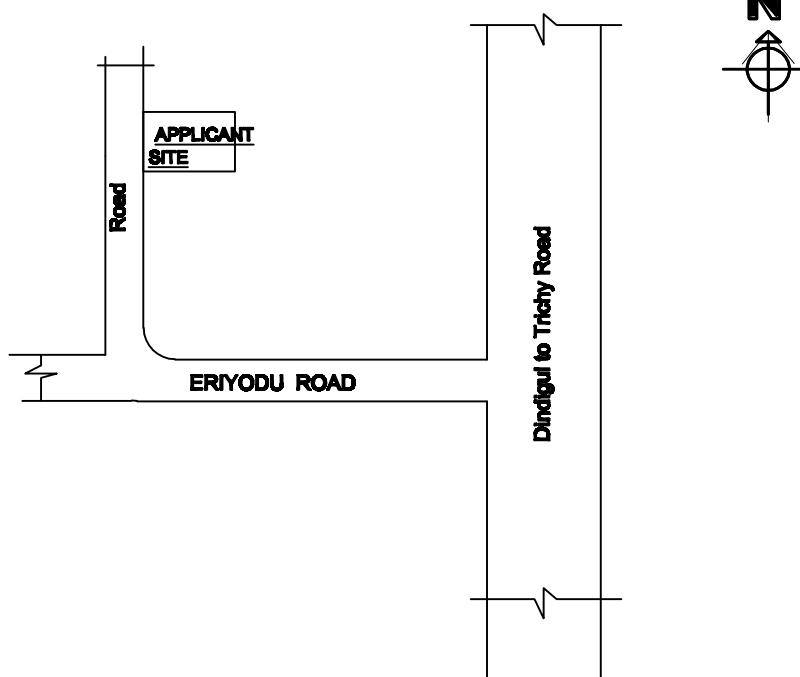


STAIRCASE DETAILS SECTION OF RAIN WATER

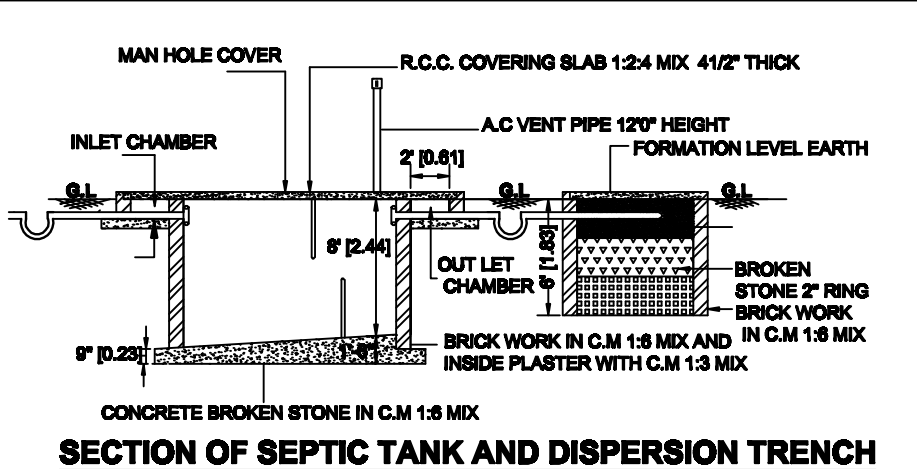

SECTION OF SEPTIC TANK AND DISPERSION TRENCH

SITE PLAN :
(SCALE 1:200)

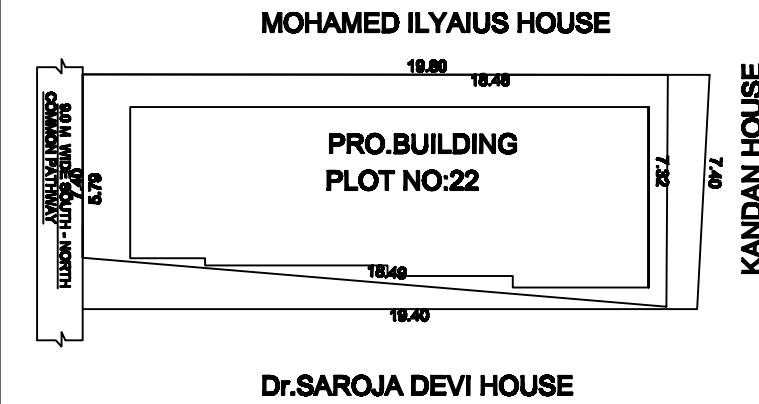

SCHEDULE OF JOINERIES

S.NO.	DESCRIPTION	FEET	METRE
MD	MAIN DOOR	4'0" X 7'0"	1.22 X 2.13
D	DOOR	3'0" X 7'0"	0.91 X 2.13
D1	DOOR	2'6" X 7'0"	0.76 X 2.13
W	WINDOW	4'0" X 4'0"	1.22 X 1.22
W1	WINDOW	3'0" X 4'0"	0.91 X 1.22
V	VENTILATOR	3'0" X 2'0"	0.91 X 0.61

Parking Calculation Building Area

Required Two Wheller Parking :2Nos.
Provided Two Wheller Parking :2 Nos.

PRO. AREA DETAILS	Sq.Ft	Sq.M.
TOTAL SITE AREA (FMB)	1302.44	121.00
TOTAL SITE AREA (DOCUMENT)	1302.90	121.05
SUPER IMPOSED PLOT BOUNDARY	1302.44	121.00
PRO. GROUND FLOOR	922.80	85.73
OPEN SPACE	379.64	35.27

APPLICANT:

P. Karupiah
(P.KARUPPIAH)

ENGINEER:

V.S. Karthikeyan
V.S.KARTHIKEYAN B.E.,M.B.A.,
CONSULTING CIVIL ENGINEER
"ASIAN BUILDERS"
VADAMADURAI