



PLAN SHOWING THE PROPOSED CONSTRUCTION OF A SHOP BUILDING IN OLD N.S.No: 1702B/1 Part,
NEW N.S.No: 2562/37, PATTA No: 1415, AT THADIKOMBU TOWN PANCHAYAT, DINDIGUL TALUK (WEST),
DINDIGUL DISTRICT.

APPLICANT: Mr. S. BHARATHI SUBBIAH S/o R.SITHARTHAN


Scale: 1:100

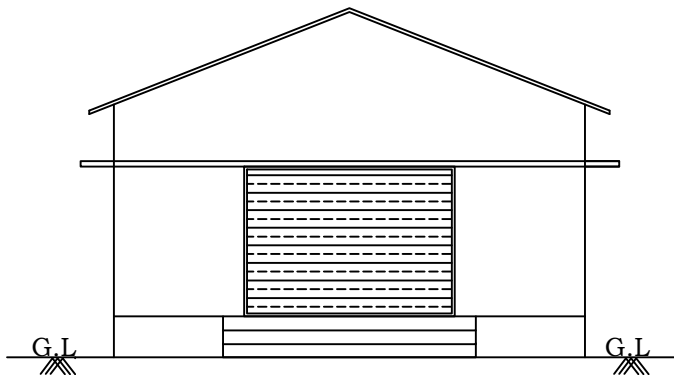

ELEVATION


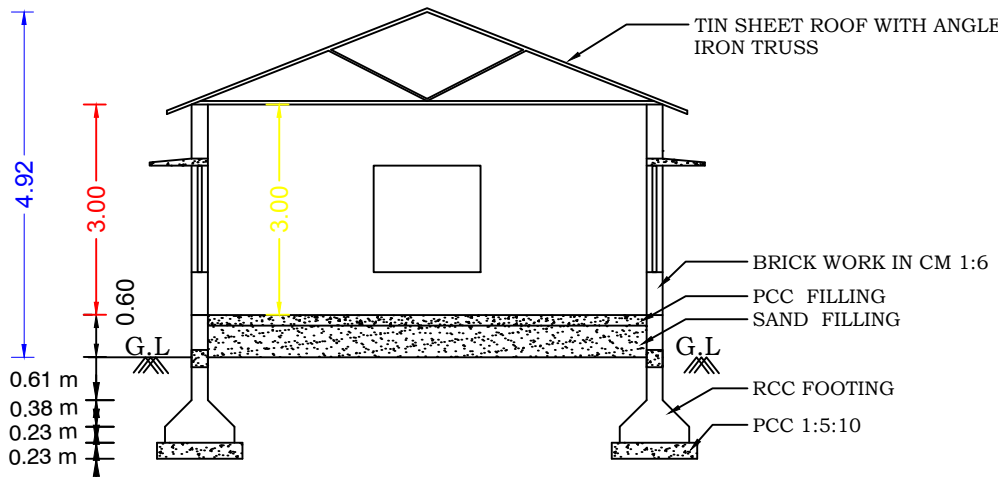


SECTION ON - AB

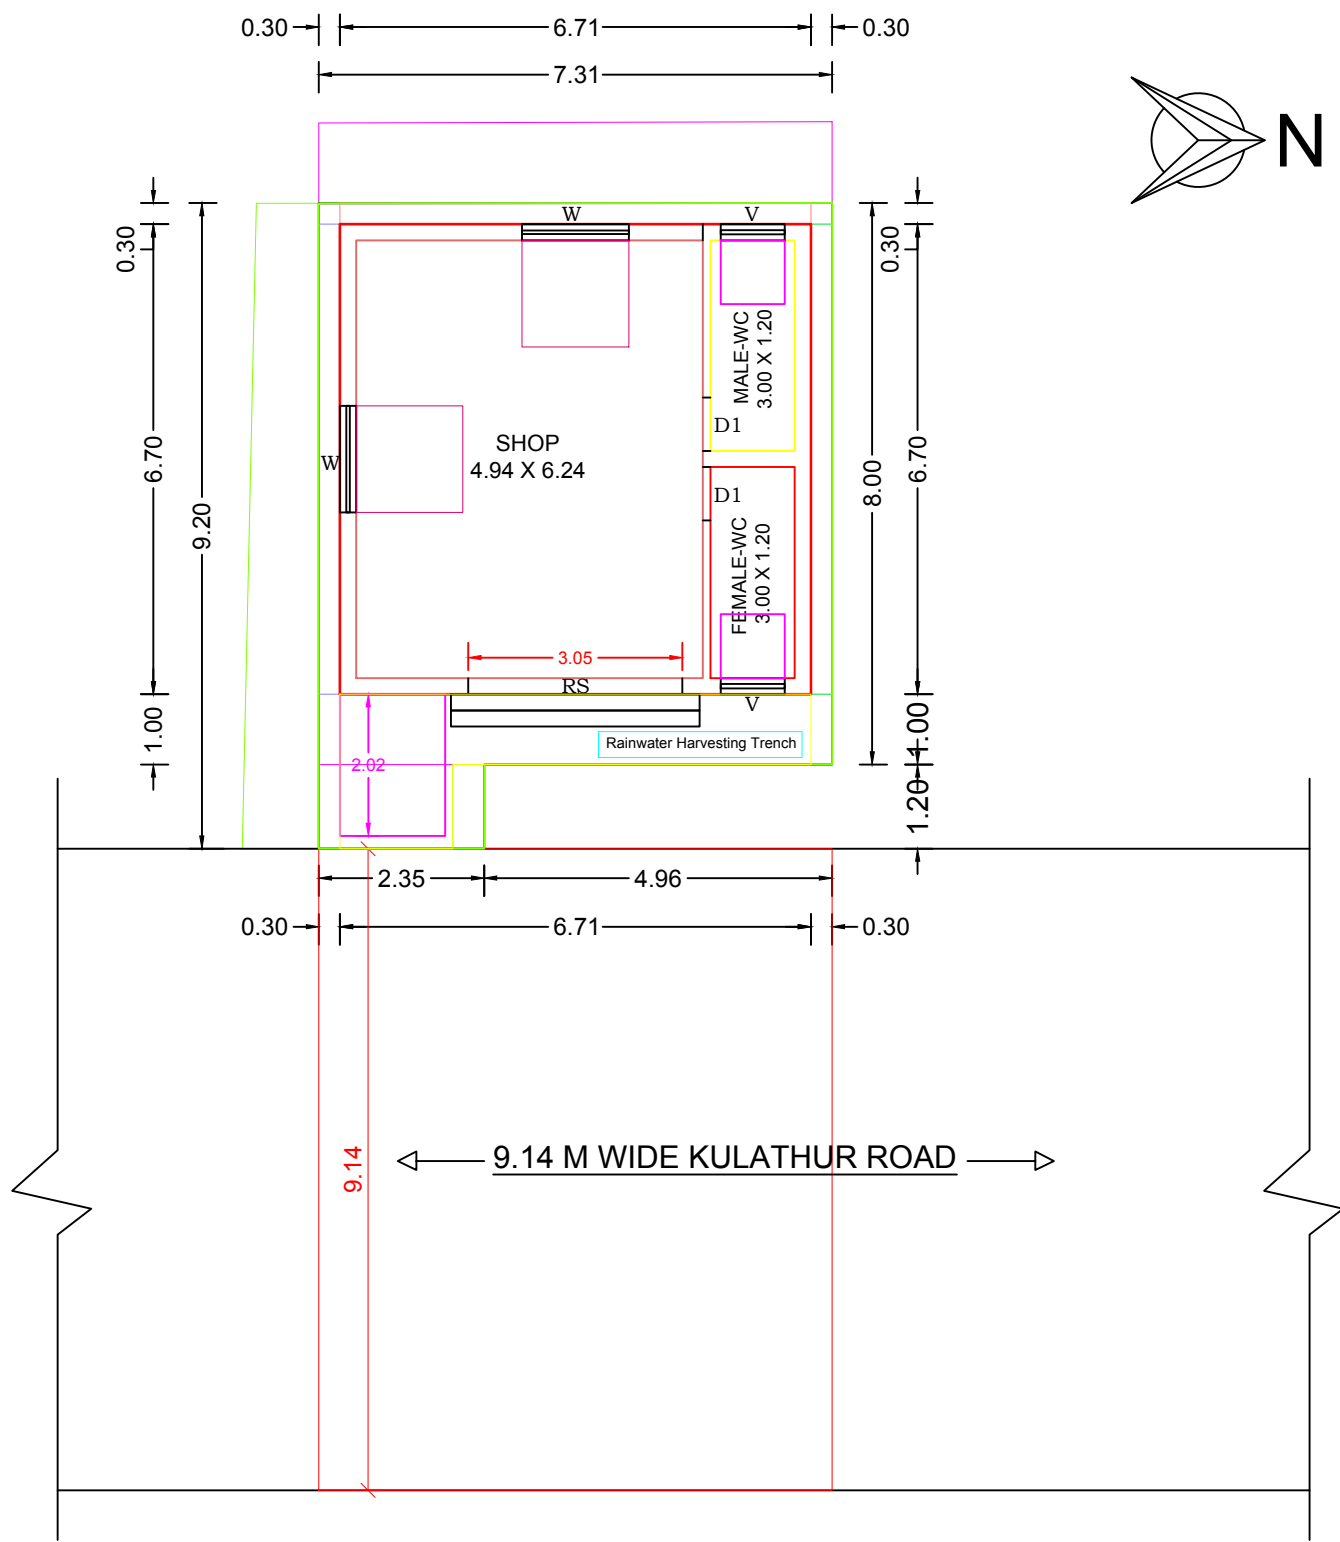


GROUND FLOOR PLAN

KEY PLAN

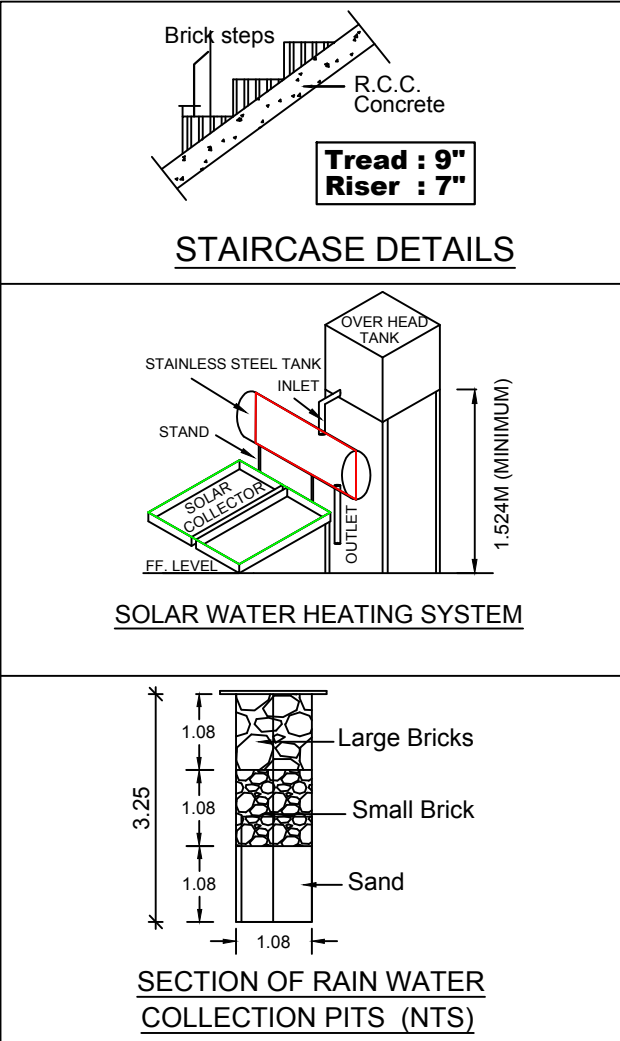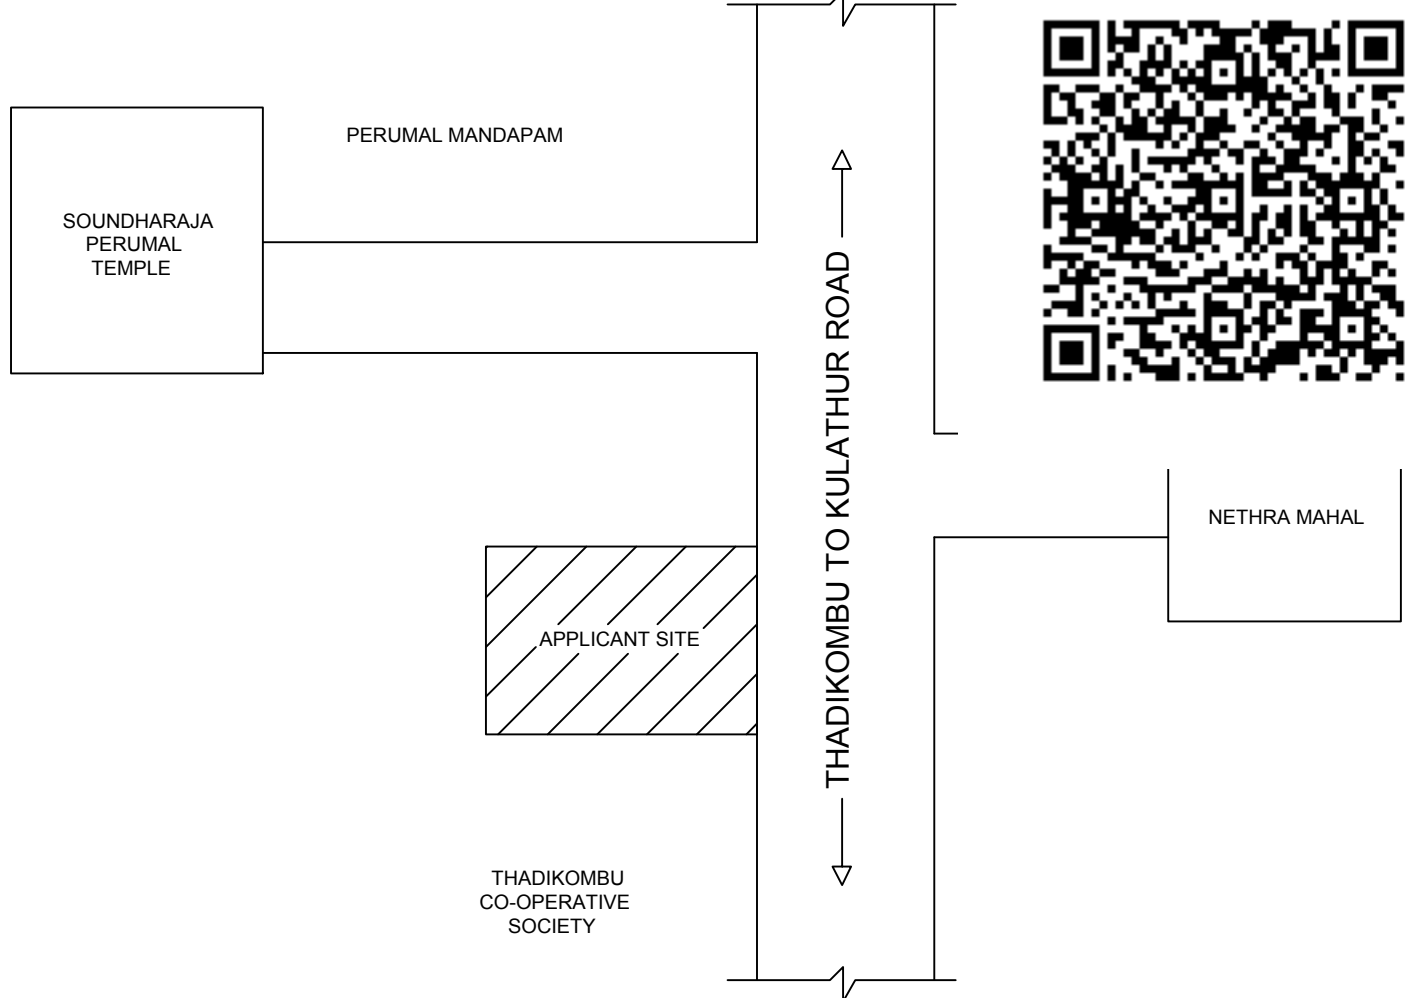



SPECIFICATION	
FOUNDATION CONCRETE	R.C.C COLUMN IN C.M 1:2:4 MIX AND C.C 1:5:10 MIX USING 1 1/4" JELLY
BASEMENT SUPERSTRUCTURE ROOFING	BRICK WORK IN C.M 1:6 MIX. TIN SHEET ROOF WITH ANGLE IRON TRUSS
FLOORING CONCRETE	IN C.C 1:5:10 MIX, USING 1 1/2" JELLY
CEILING PLASTERING	WITH C.M 1:3 MIX 1/2" THICK
WALL PLASTERING	WITH C.M 1:5 MIX 3/4" THICK
FLOOR FINISHING	WITH MARBONITE FLOORING
USE	SHOP BUILDING

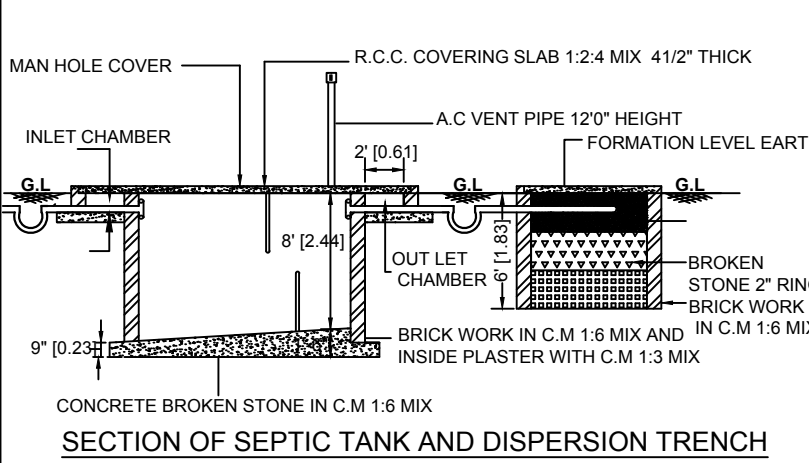

SECTION OF SEPTIC TANK AND DISPERSION TRENCH

SITE PLAN

(SCALE 1:50)

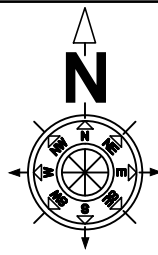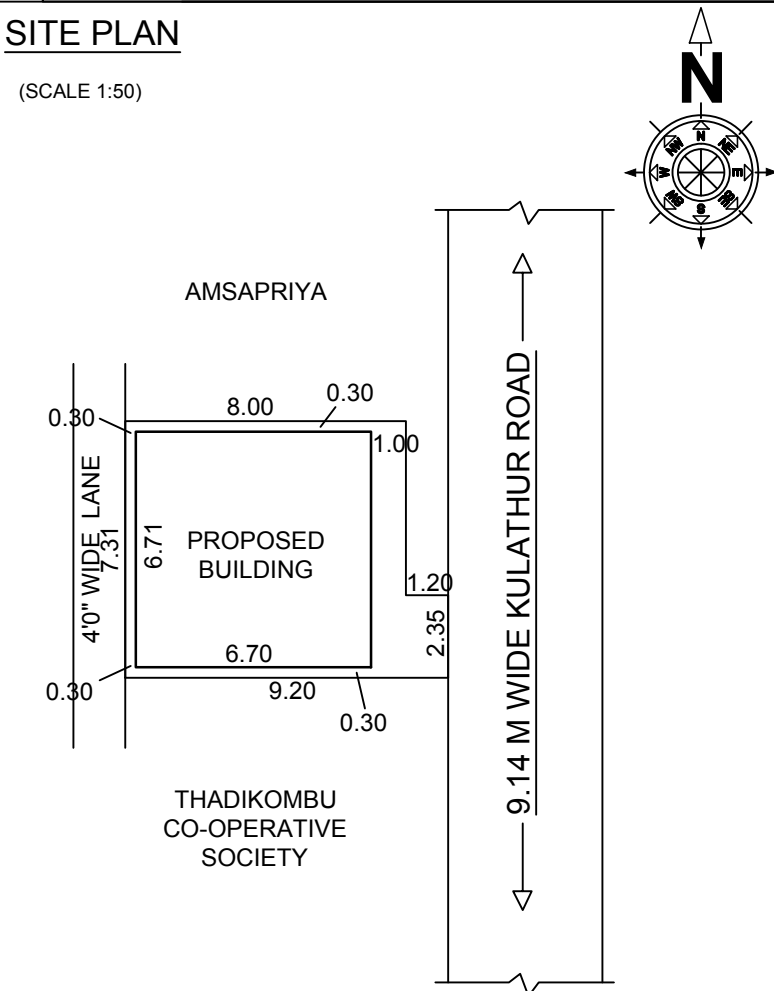

SCHEDULE OF JOINERIES

S.NO.	DESCRIPTION	FEET	METRE
RS	ROLLING SHUTTER	10'0" X 7'0"	3.05 X 2.13
D1	DOOR	2'6" X 7'0"	0.76 X 2.13
W	WINDOW	4'0" X 5'0"	1.22 X 1.52
V	VENTILATOR	3'0" X 3'0"	0.91 X 0.91

PRO. AREA DETAILS	Sq.Ft.	Sq.M.
TOTAL SITE AREA(FMB)	752.07	69.87
TOTAL SITE AREA (As Per Document)	720.00	66.89
SUPER IMPOSED PLOT BOUNDARY	659.82	61.30
AS AT SITE AREA	720.00	66.89
PRO. GROUND FLOOR	483.83	44.95
OPEN AREA	175.99	16.35

Parking Calculation Building Area

Required Car Parking : Nil.
Required Two Wheller Parking : Nil.
Provided Car Parking : Nil.
Provided Two Wheller Parking : Nil.

OFFICE :

APPLICANT :



(S. BHARATHI SUBBIAH)

LICENSED BUILDER:



Er. B. ARUNKUMAR, B.E.,
Licensed Building Surveyor,
Consulting Civil Engineer,
Agaram Town Panchayat,
East Street, Thadicombu.
DINDIGUL.
Cell : 95242 68244