


PLAN SHOWING THE PROPOSED CONSTRUCTION OF RESIDENTIAL BUILDING IN S.NO: 872/2B, NEW S.NO:872 / 34 ,
PLOT NOS : 57 ,58 , PATTa NO: 6988 AT INNASI PURAM SOUTH EXTENSION THADICOMBU VILLAGE & TOWN PANCHAYAT,
DINDIGUL WEST TALUK & DINDIGUL DIST.


APPLICANT: G.AMUL RANI , W/o. GOMATHI RAJ.

SCALE : 1: 100

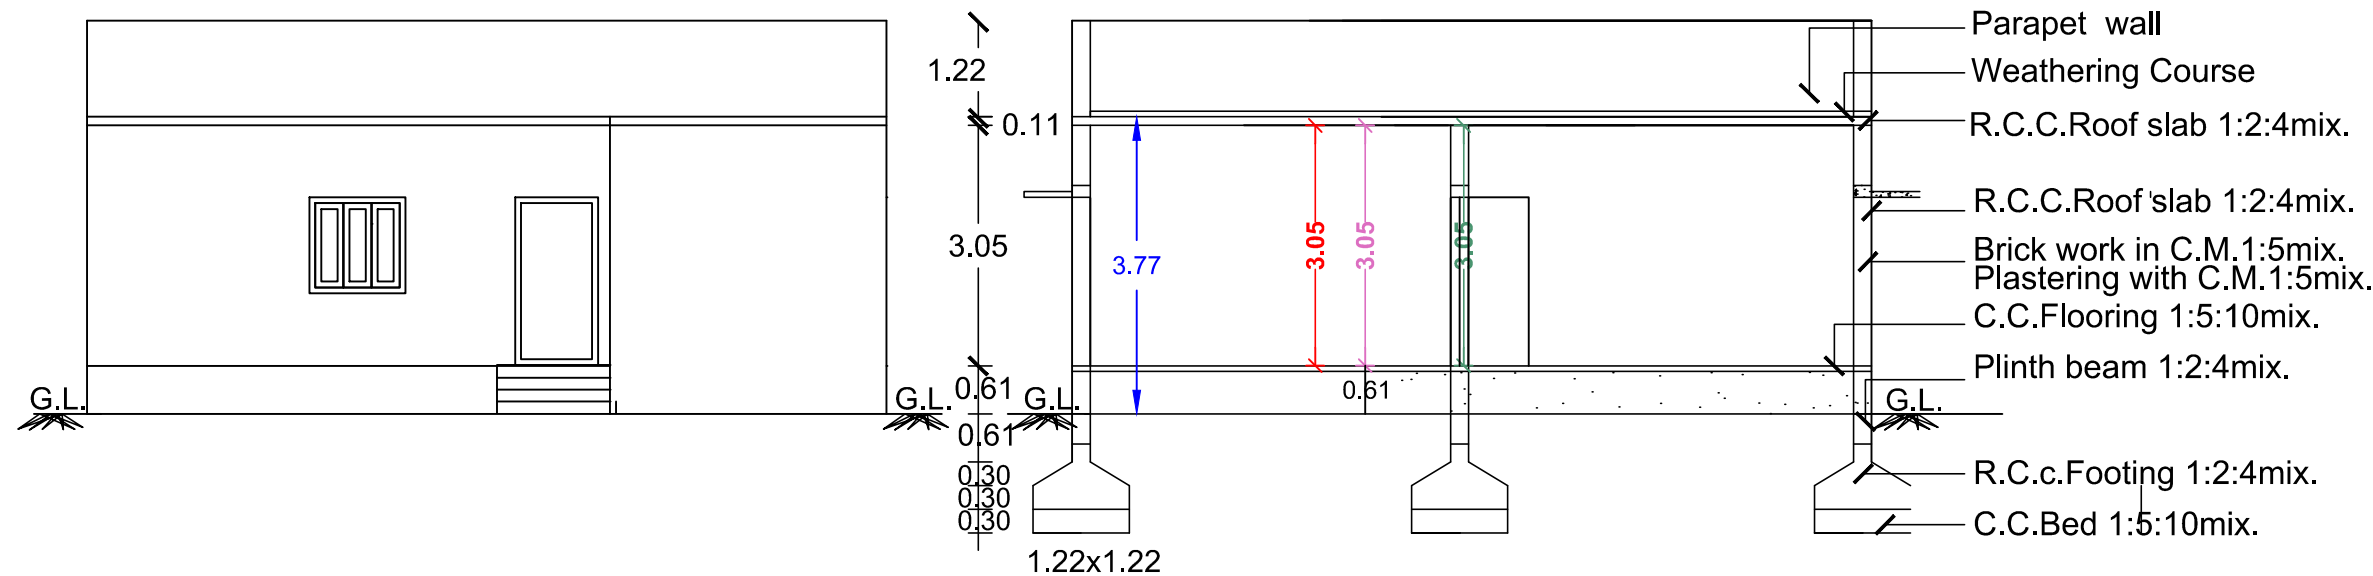

FRONT ELEVATION



SECTION ON AB

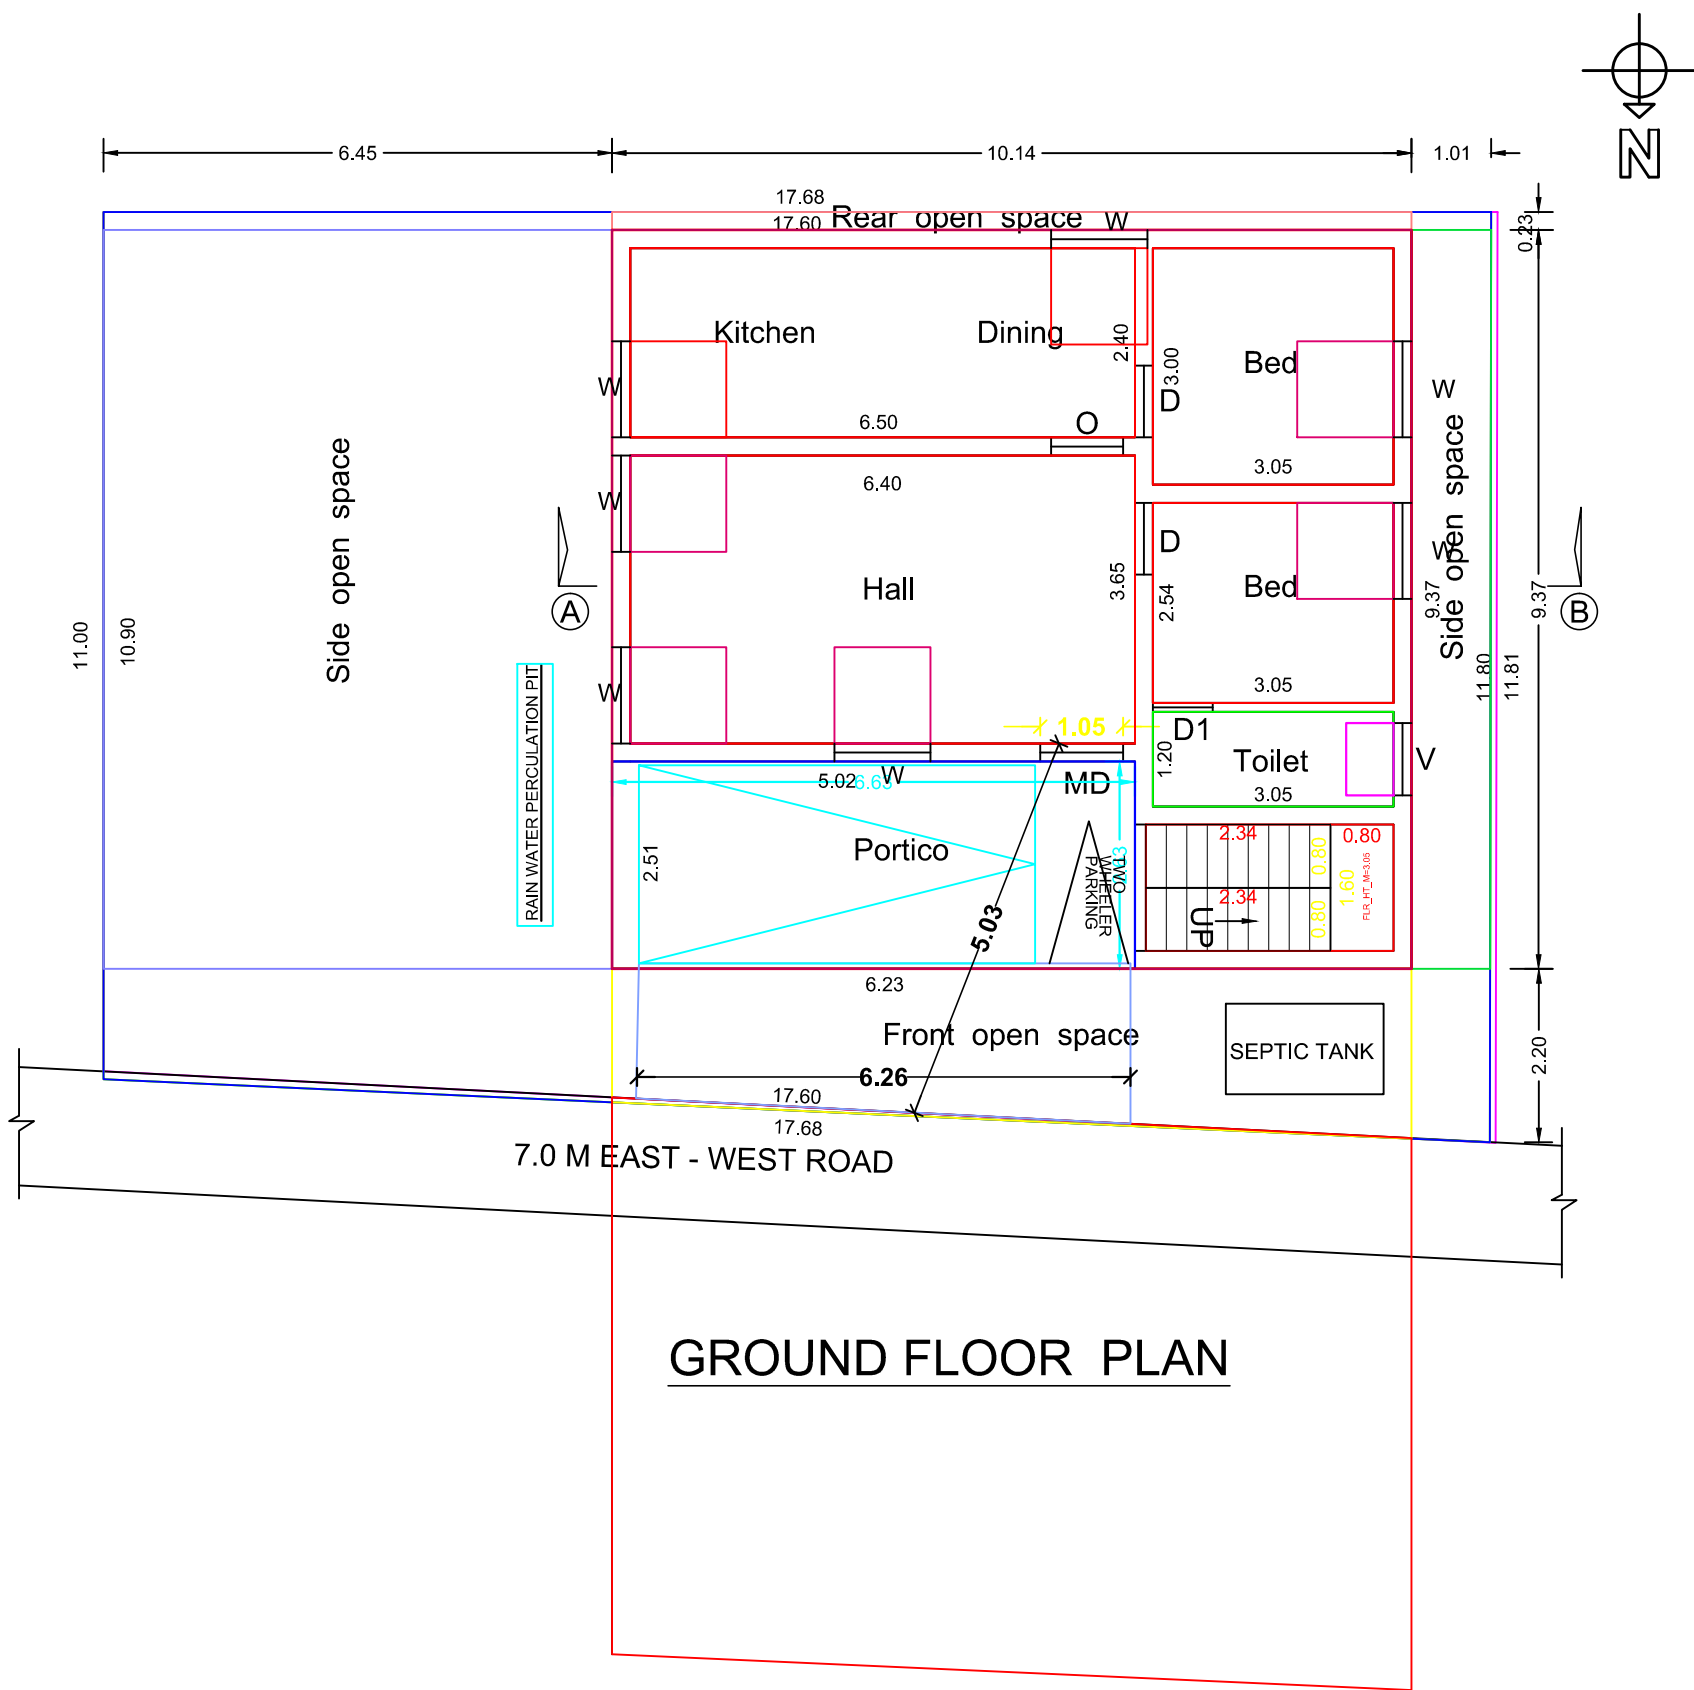

GROUND FLOOR PLAN


KEY PLAN :

(SCALE 1:5000)

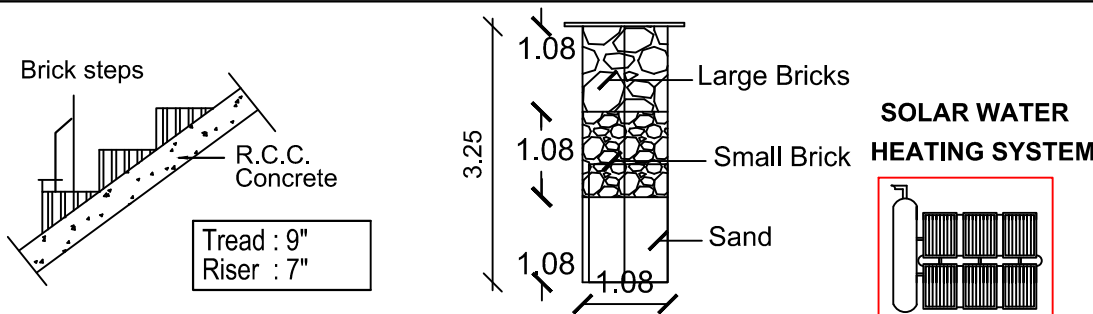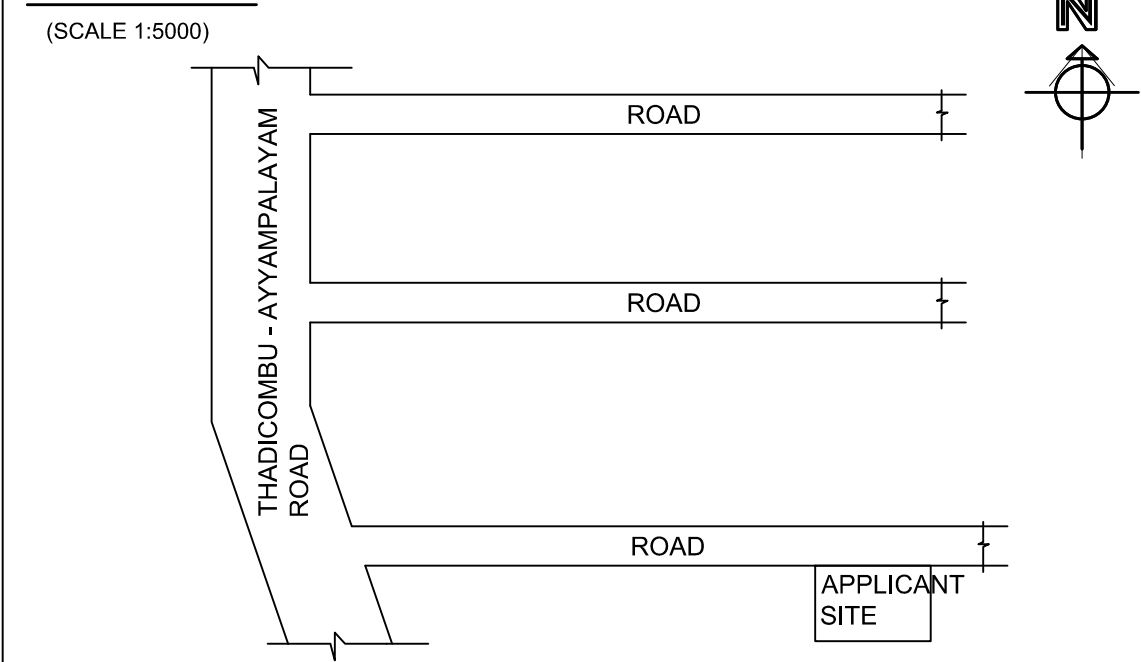

STAIRCASE DETAILS


SECTION OF RAIN WATER

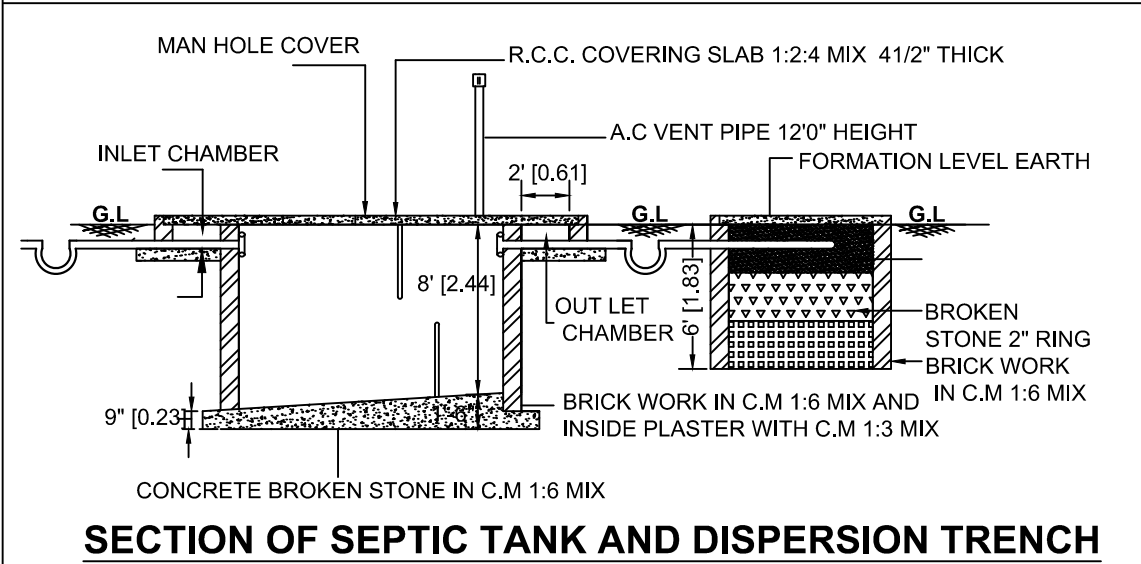

SECTION OF SEPTIC TANK AND DISPERSION TRENCH

SITE PLAN :

(SCALE 1:400)

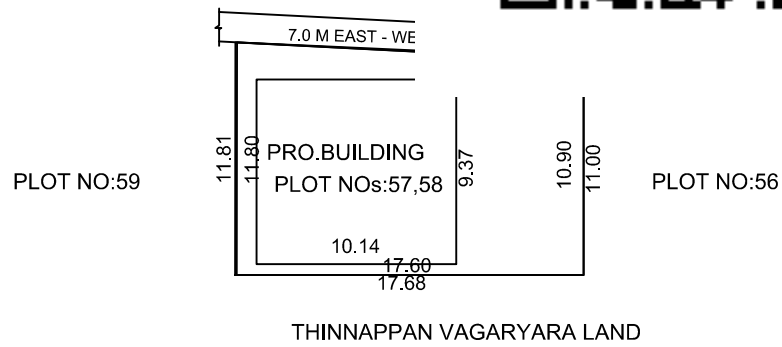

SCHEDULE OF JOINERIES

	DESCRIPTION	FEET	METRE
MD	MAIN DOOR	4'0" X 7'0"	1.22 X 2.13
D	DOOR	3'0" X 7'0"	0.91 X 2.13
D1	DOOR	2'6" X 7'0"	0.76 X 2.13
W	WINDOW	4'0" X 4'0"	1.22 X 1.22
W1	WINDOW	3'0" X 4'0"	0.91 X 1.22
V	VENTILATOR	3'0" X 2'0"	0.91 X 0.61

Parking Calculation Building Area

Required Car Parking : 1 No.

Required Two Wheller Parking :2 Nos.

PRO. AREA DETAILS	Sq.Ft.	Sq.M.
TOTAL SITE AREA (FMB)	2163.56	201.00
TOTAL SITE AREA (DOCUMENT)	2166.00	201.22
SUPER IMPOSED PLOT BOUNDARY	2163.56	201.00
PRO. GROUND FLOOR	1022.90	95.03
OPEN SPACE	1140.66	105.97

APPLICANT:

G. Amul Rani
(G.AMUL RANI)

ENGINEER:

R. Muthuvel
Call : 93692 13806
R. MUTHUVEL
Licenced Building Surveyor &
Engineering Contractor,
(Shivaneshwari Mill Gate Opp)
THADICOMBU, Dindigul District - 624 703.