



PLAN SHOWING THE PROPOSED ADDITIONAL CONSTRUCTION OF R.C.C. TERRACED ROOF GROUND AND FIRST FLOOR RESIDENTIAL BUILDING IN OLD SURVEY No:180/ 3, PATTA No:5721, NEW SURVEY No:180/ 3B2, WEST AYAKUDI VILLAGE, AYAKUDI TOWN PANCHAYAT, PALANI TALUK, DINDIGUL DISTRICT.

APPLICANT :- Mrs. SABIRA, W/o. Thiru. SAHUL HAMEED.

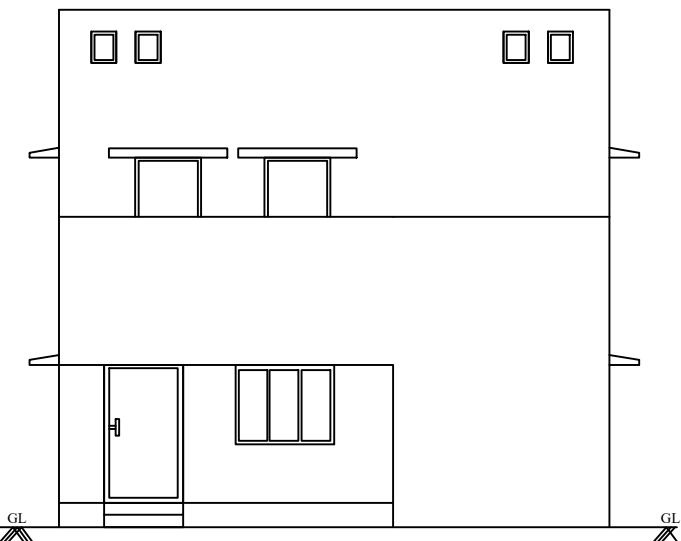


FRONT ELEVATION

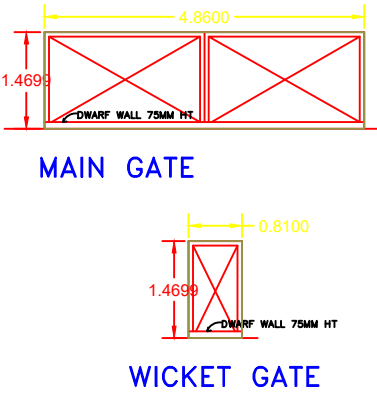


MAIN GATE

WICKET GATE

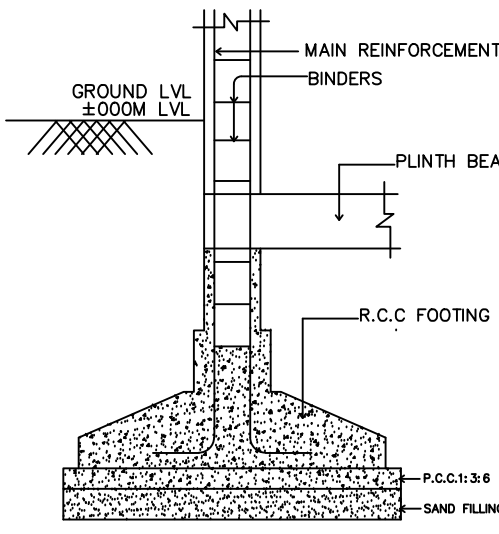


TYPICAL SECTION OF

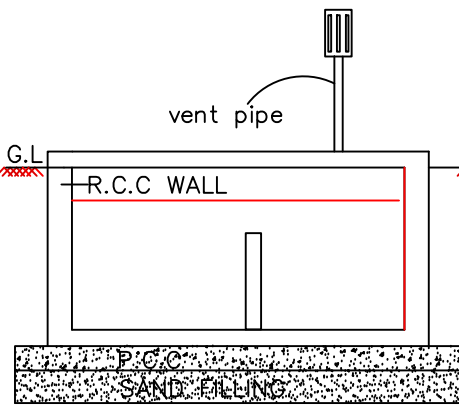


SECTION ON D-D



PLAN OF SEPTIC TANK
SCALE 1"=2'-0"

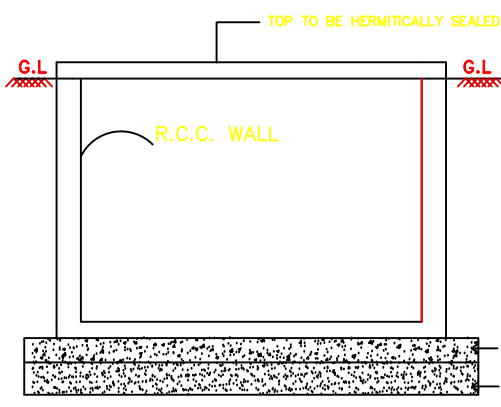

SECTION ON AA

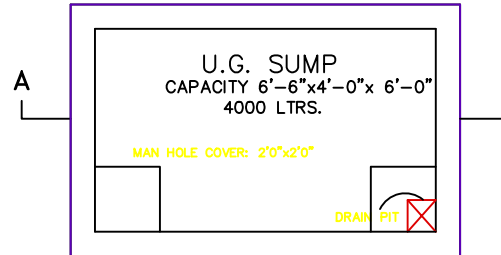

SUMP DETAIL
SCALE 1"=4'-0"



KEY PLAN
Not To Scale

SCHEDULE OF JOINERY

TYPE	DESCRIPTION	SIZE
D	DOOR	3'-0" X 7'-0"
D1	DOOR	2'-6" X 7'-0"
W1	WINDOW	4'-0" X 4'-0"
W2	WINDOW	2'-0" X 4'-0"
W3	WINDOW	9'-0" X 4'-6"
V1	VENTILATOR	2'-0" X 2'-0"

AREA STATEMENT

SQ.FT

SQ.M

AREA OF THE SITE AS PER DOCUMENT	2197.25	204.13
AREA OF THE SITE AS PER PATTA	2195.00	204.00
AREA OF THE SITE AS PER SITE	2195.00	204.00
SUPER IMPOSED PLOT AREA	2368.00	220.00
EXISTING R.C.C. ROOF GROUND FLOOR	726.00	67.44
PRO. ADDITIONAL R.C.C. ROOF GROUND FLOOR	864.00	80.24
PRO. R.C.C. ROOF FIRST FLOOR	316.00	29.37
TOTAL	1906.00	177.05
NON F.S.I AREA	-	-

F.S.I	:	0.88
PLOT COVERAGE	:	72.39%
NO.OF TWO WHEELER PARKING	:	2 Nos


APPLICANT

S. S. S. S.


ENGINEER

Er. K. PACHAIMUTHU.D.C.E.,
KPM CONSULTANTS,
Registered Engineer Dindigul,
Registration No:RE/15/2019(Gr-III)
186, Palayam, Adivaram,
PALANI - 624 601,
Cell: 99940 41299, 82481 92907


OFFICE USE

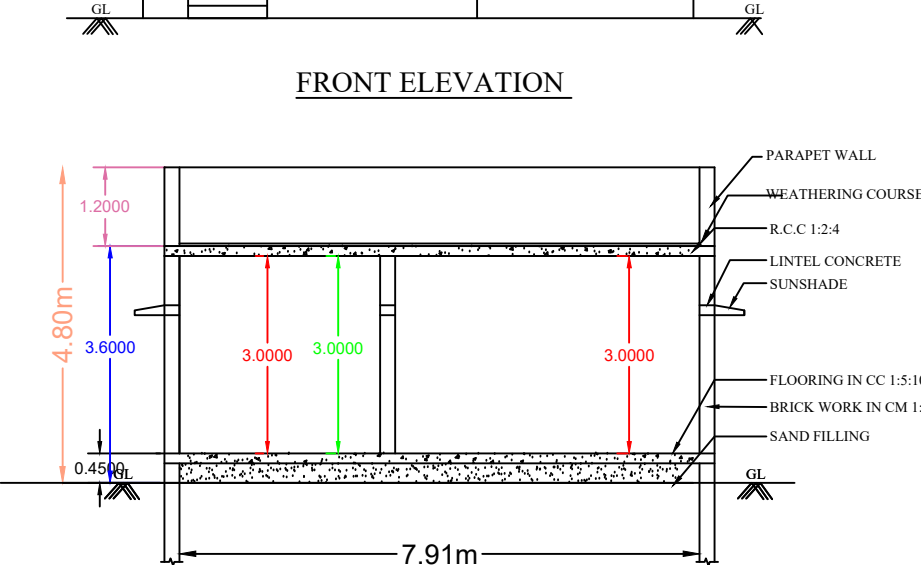


SECTION BB

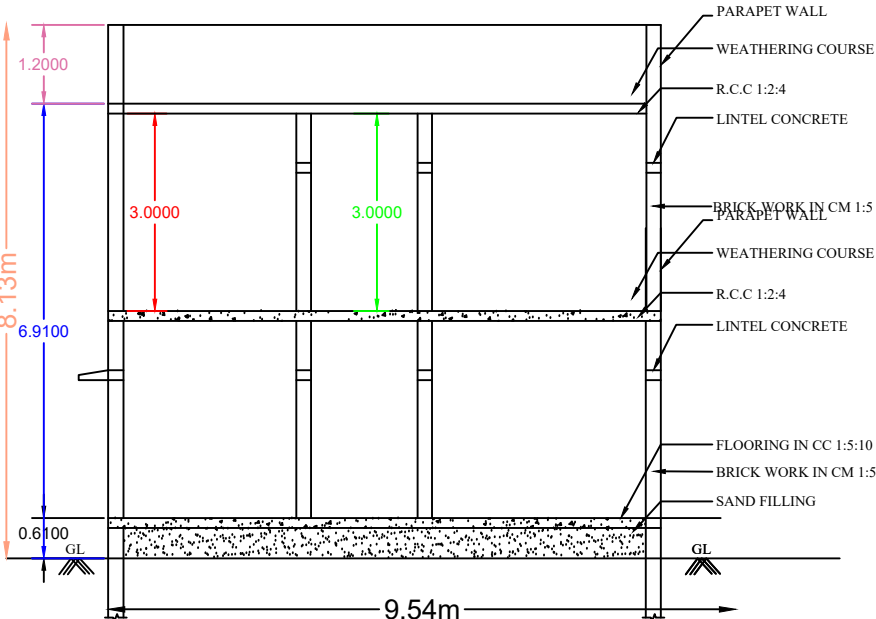


SECTION AA

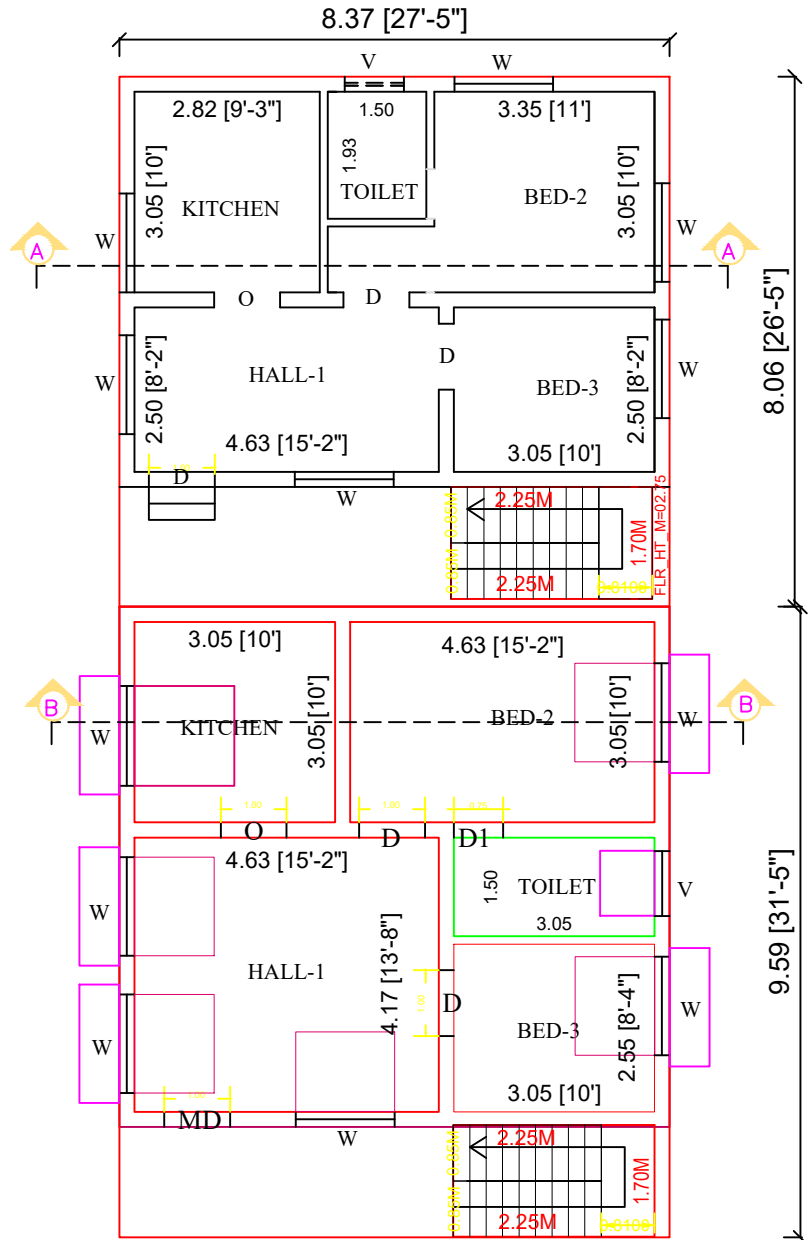

GROUND FLOOR PLAN

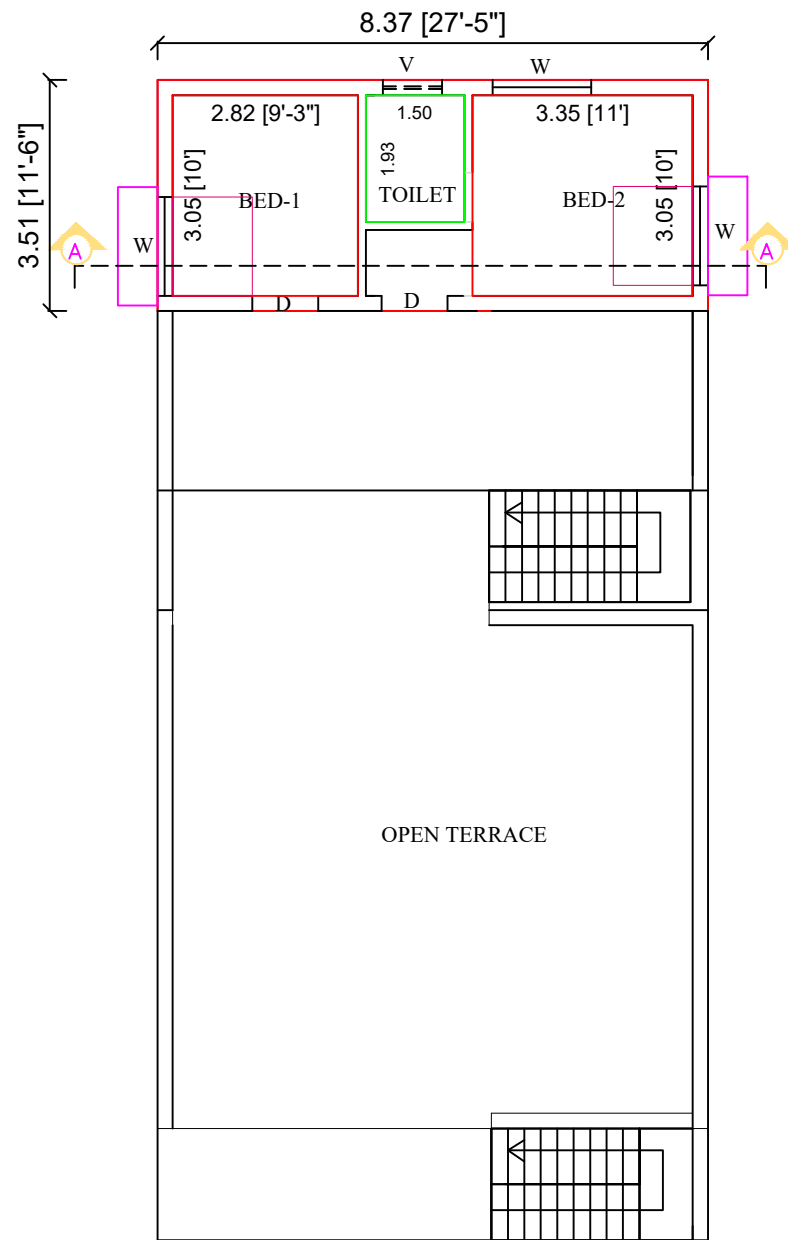

FIRST FLOOR PLAN

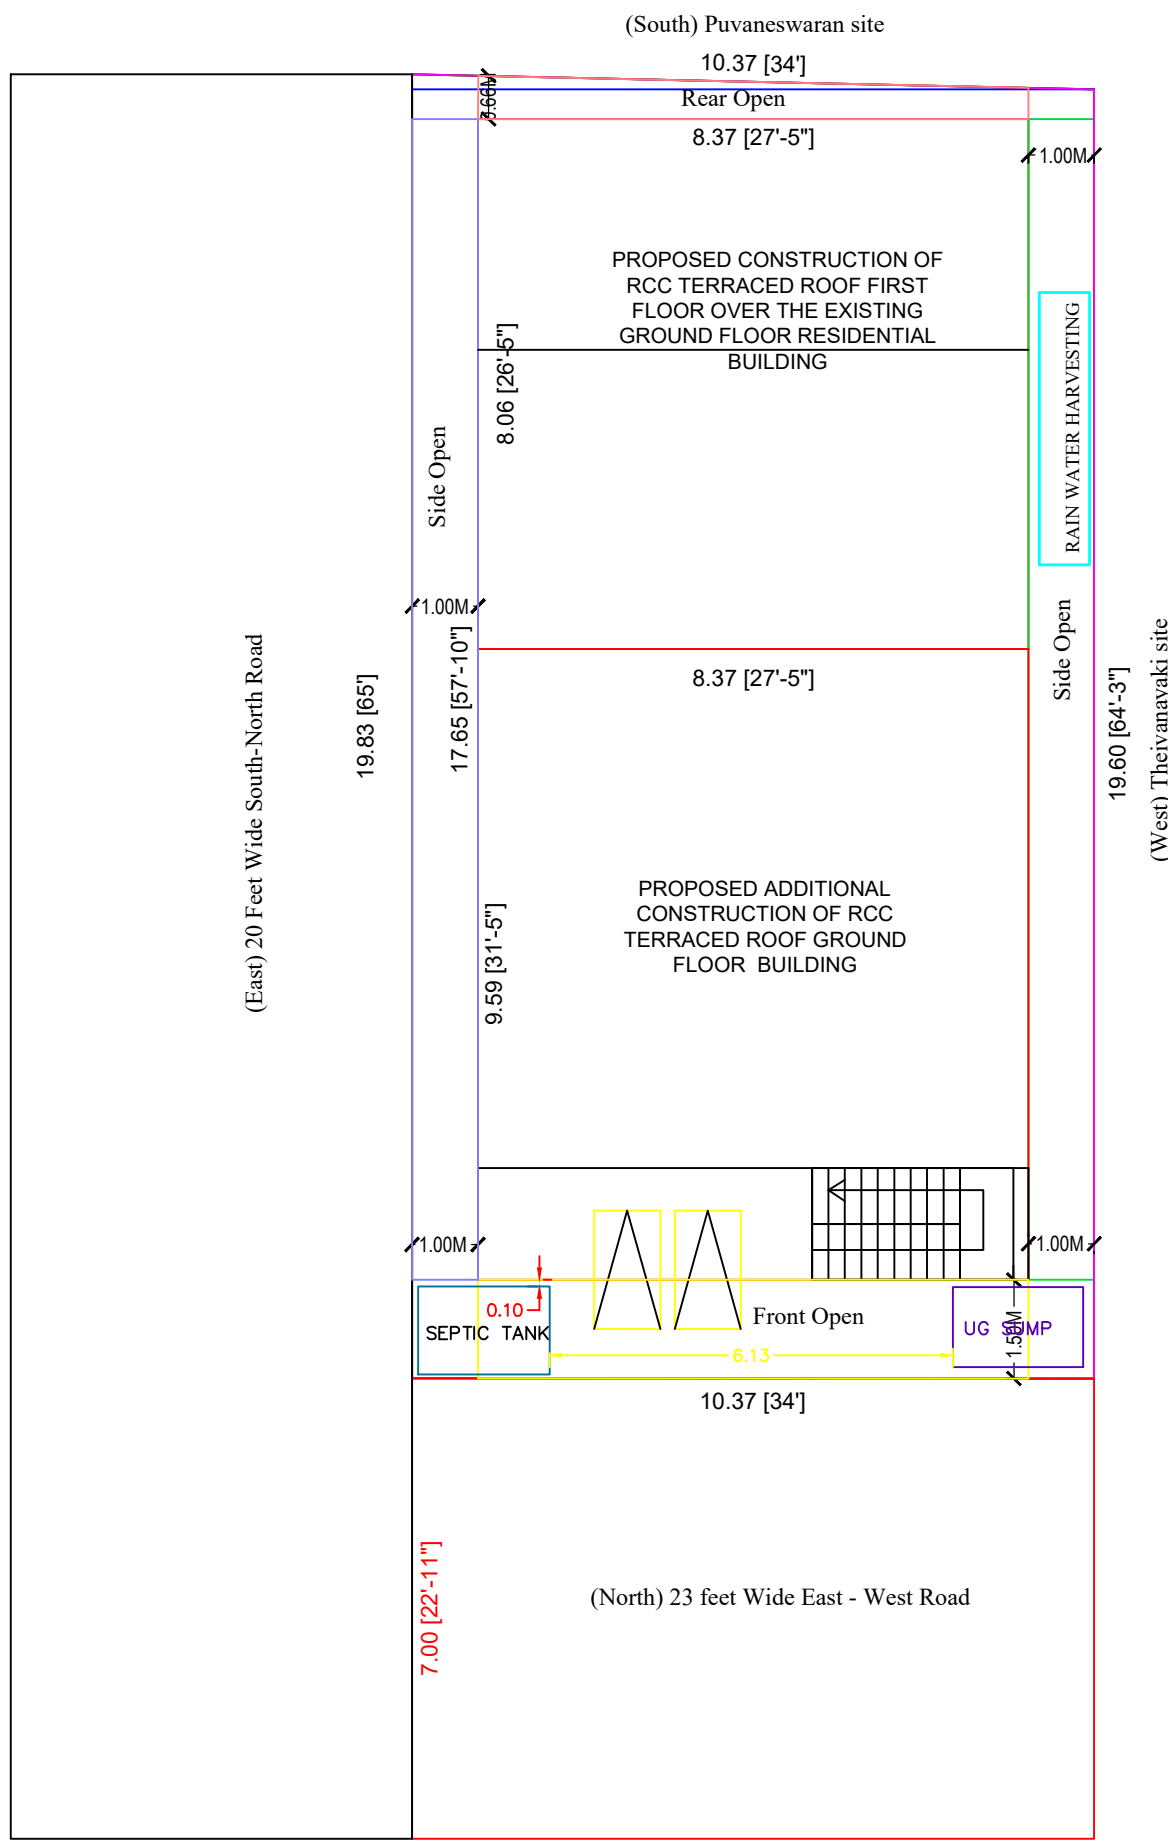

SITE PLAN