
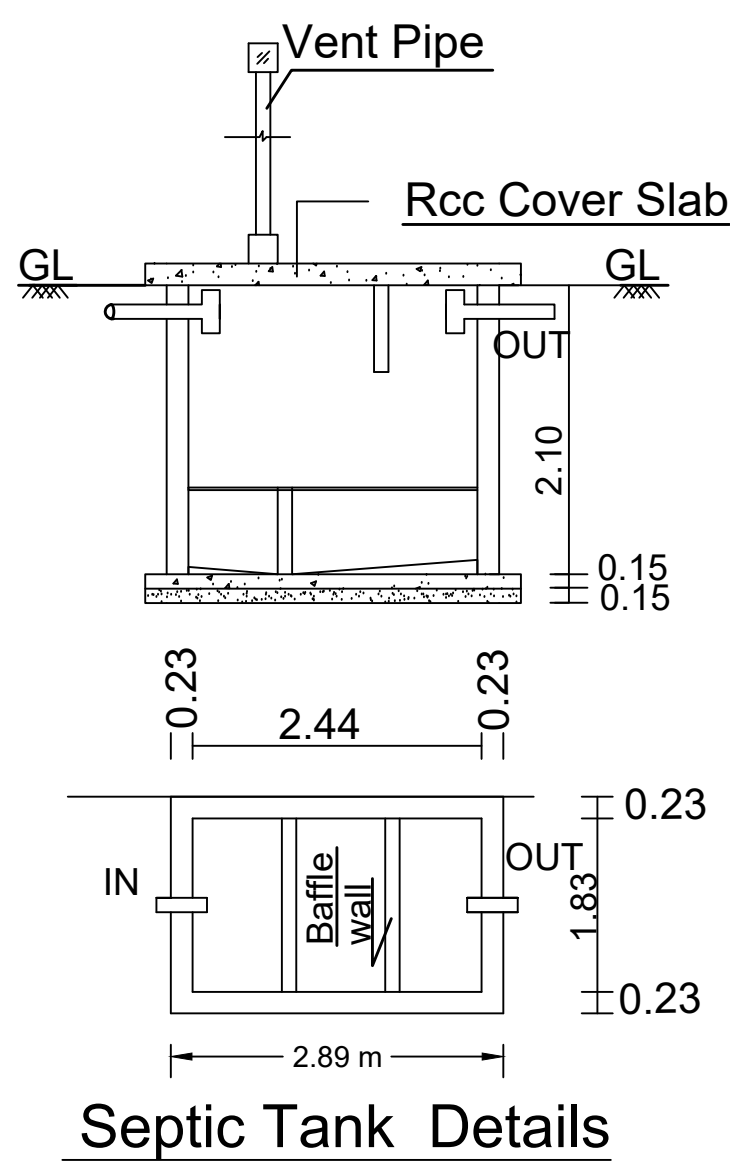
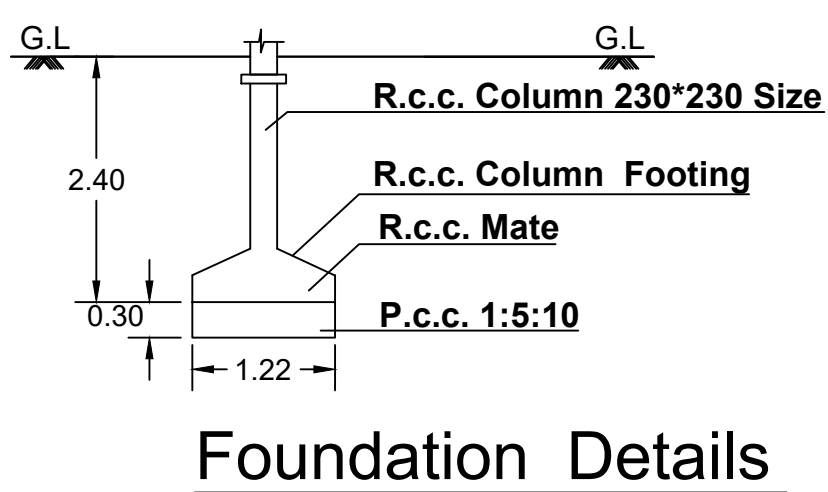
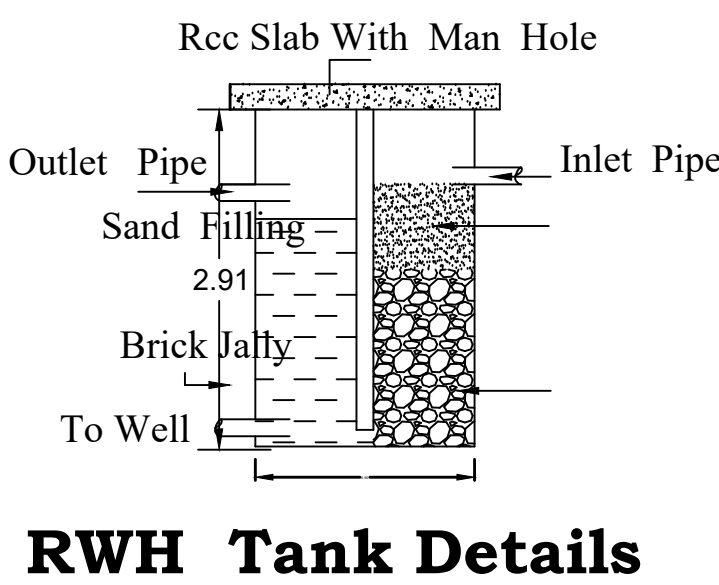
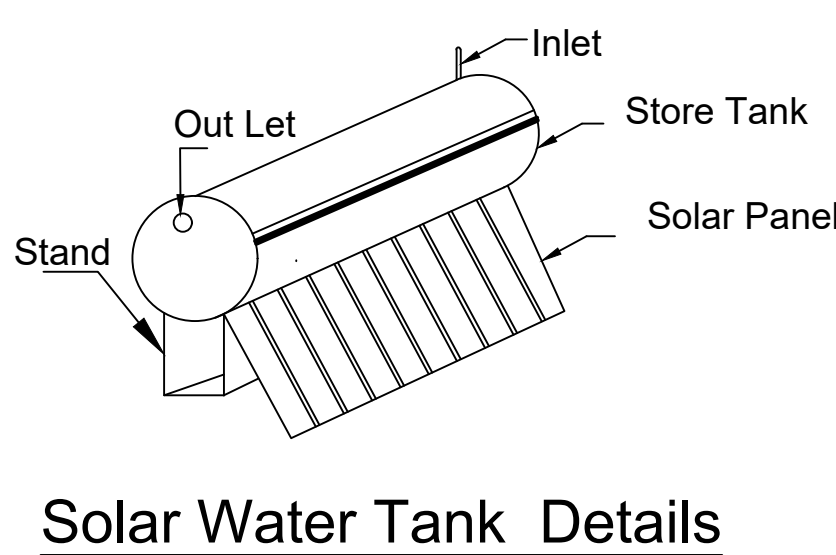
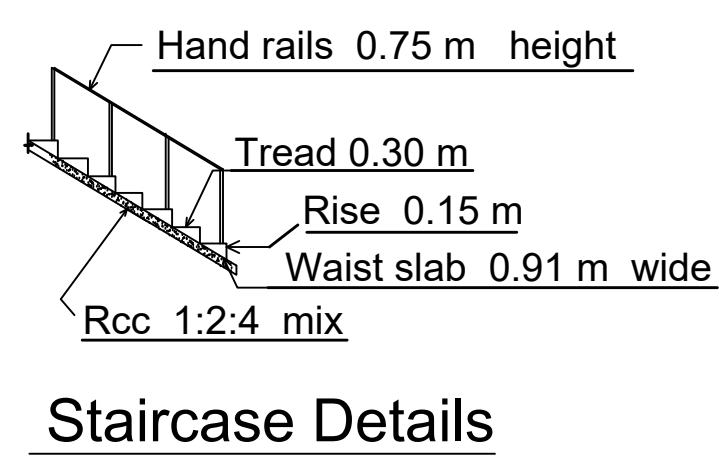
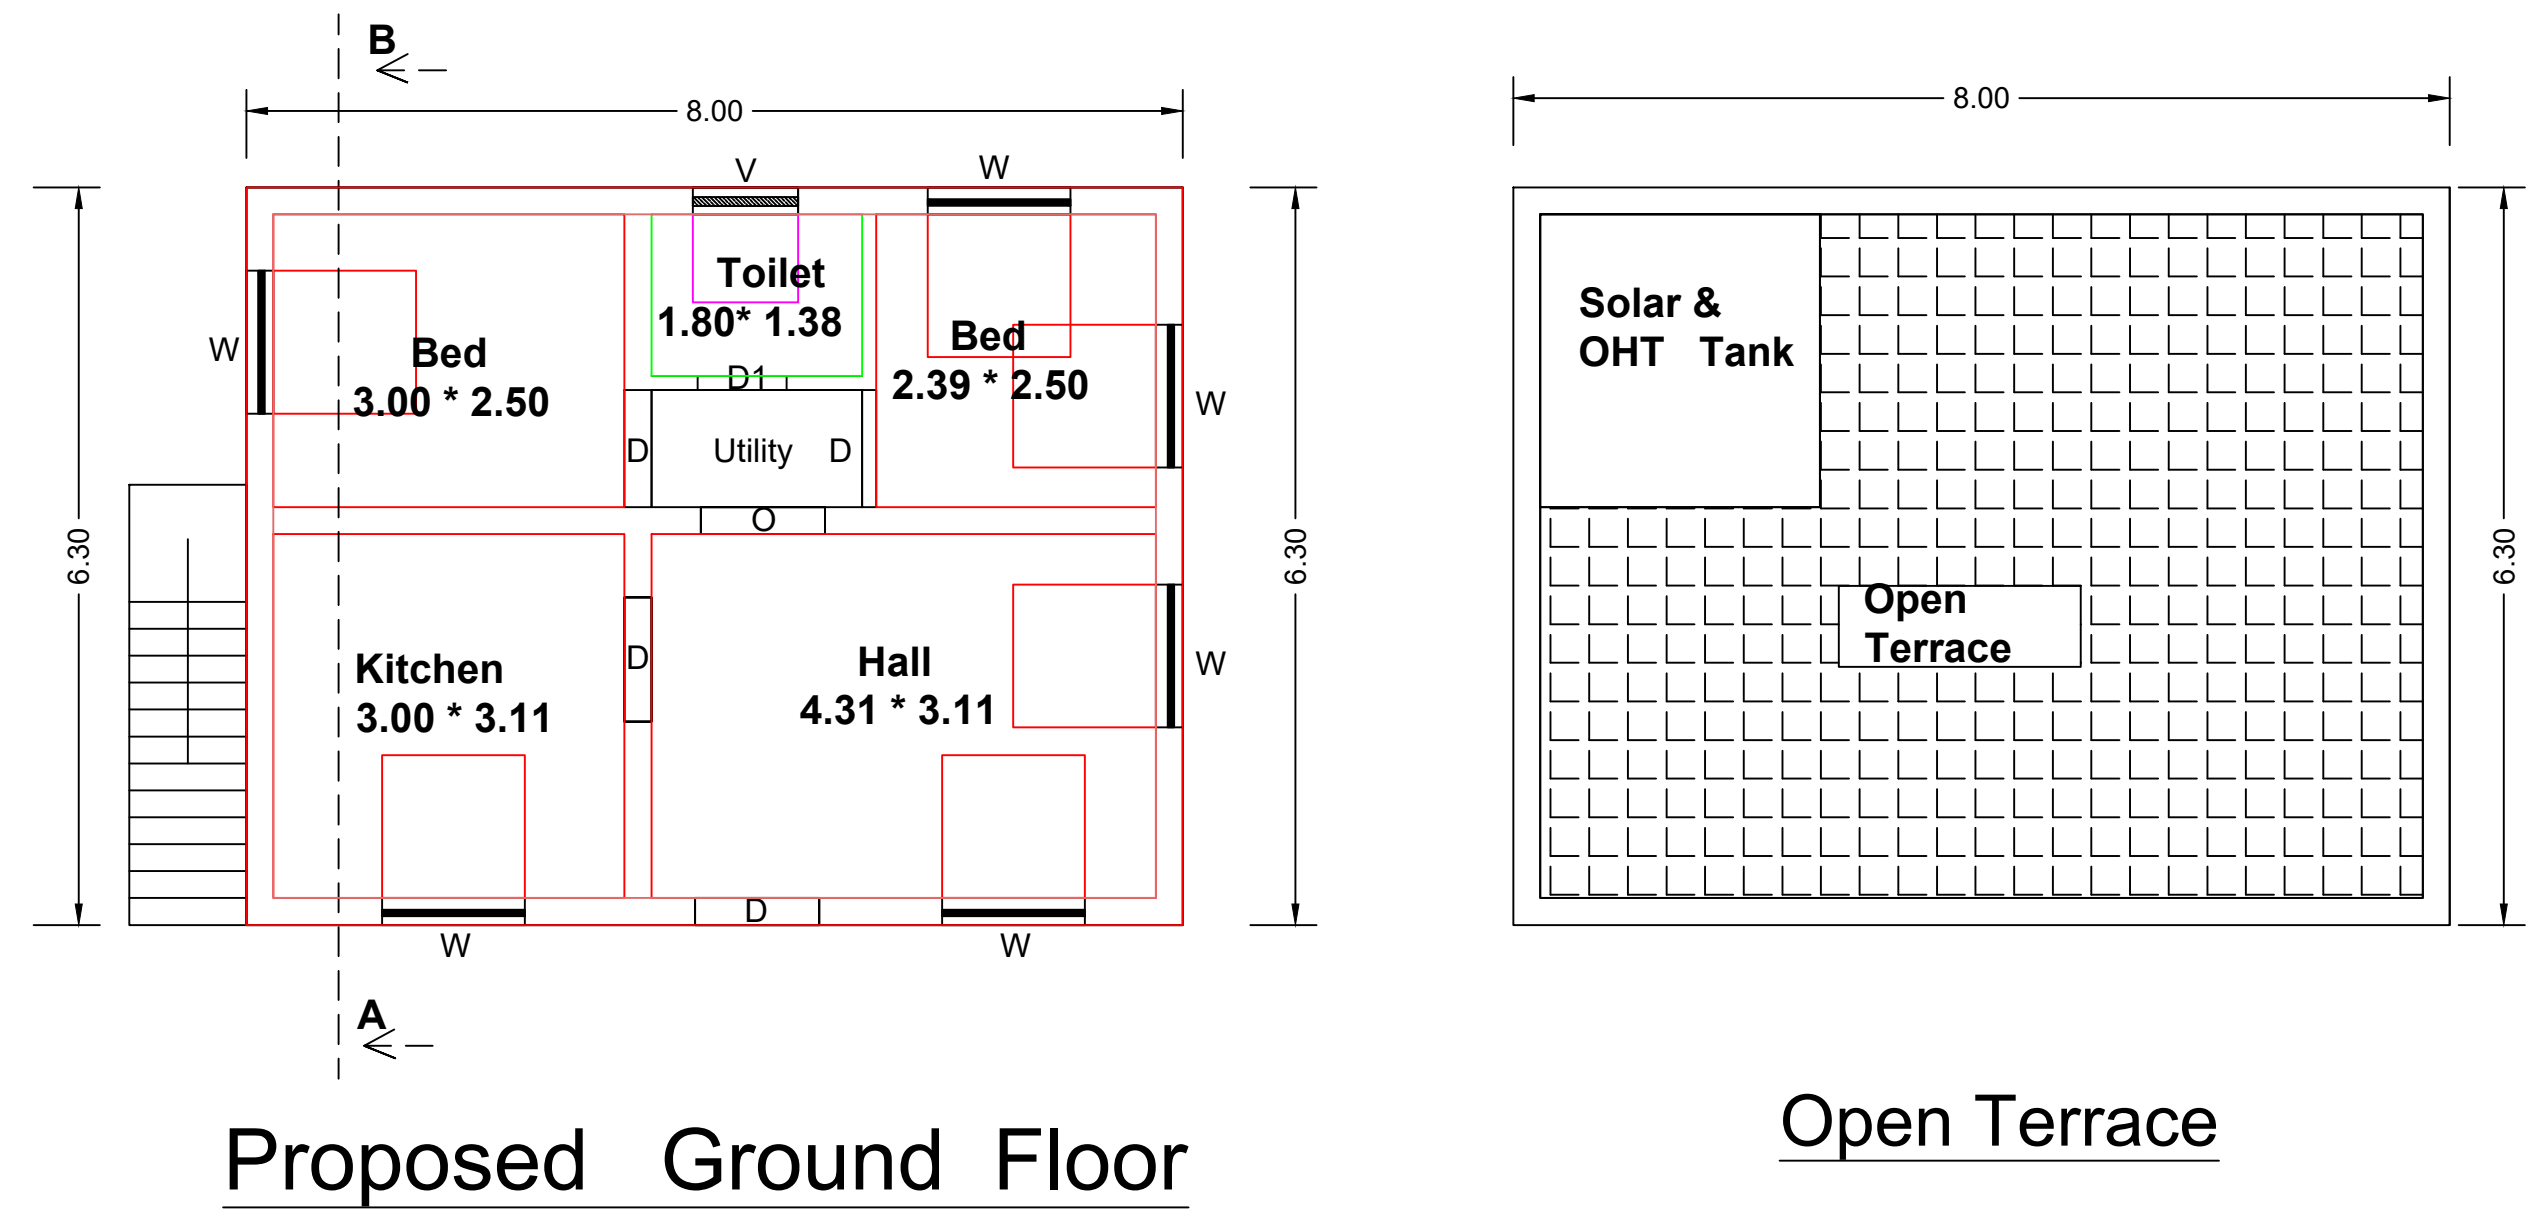


PLAN SHOWING THE PROPOSED CONSTRUCTION OF
GROUND FLOOR RESIDENTIAL BUILDING IN DOCUMENT
SURVEY NO : 629 / 59 , PATTA SURVEY NO : 629 / 59 , PATTA
NO : 12945 & 11485 , PLOT NO : 6 A PART AT
SEMMANKULI AREA , M.VADIPATTI , SEVUGAMPATTI TOWN
PANCHAYAT , NILAKOTTAI TALUK , DINDIGUL DISTRICT .

APPLICANT : SMT.S.KARPAGAVALLI ,
W / O Mr.M.SENTHILKUMARAN .


Scale 1:100

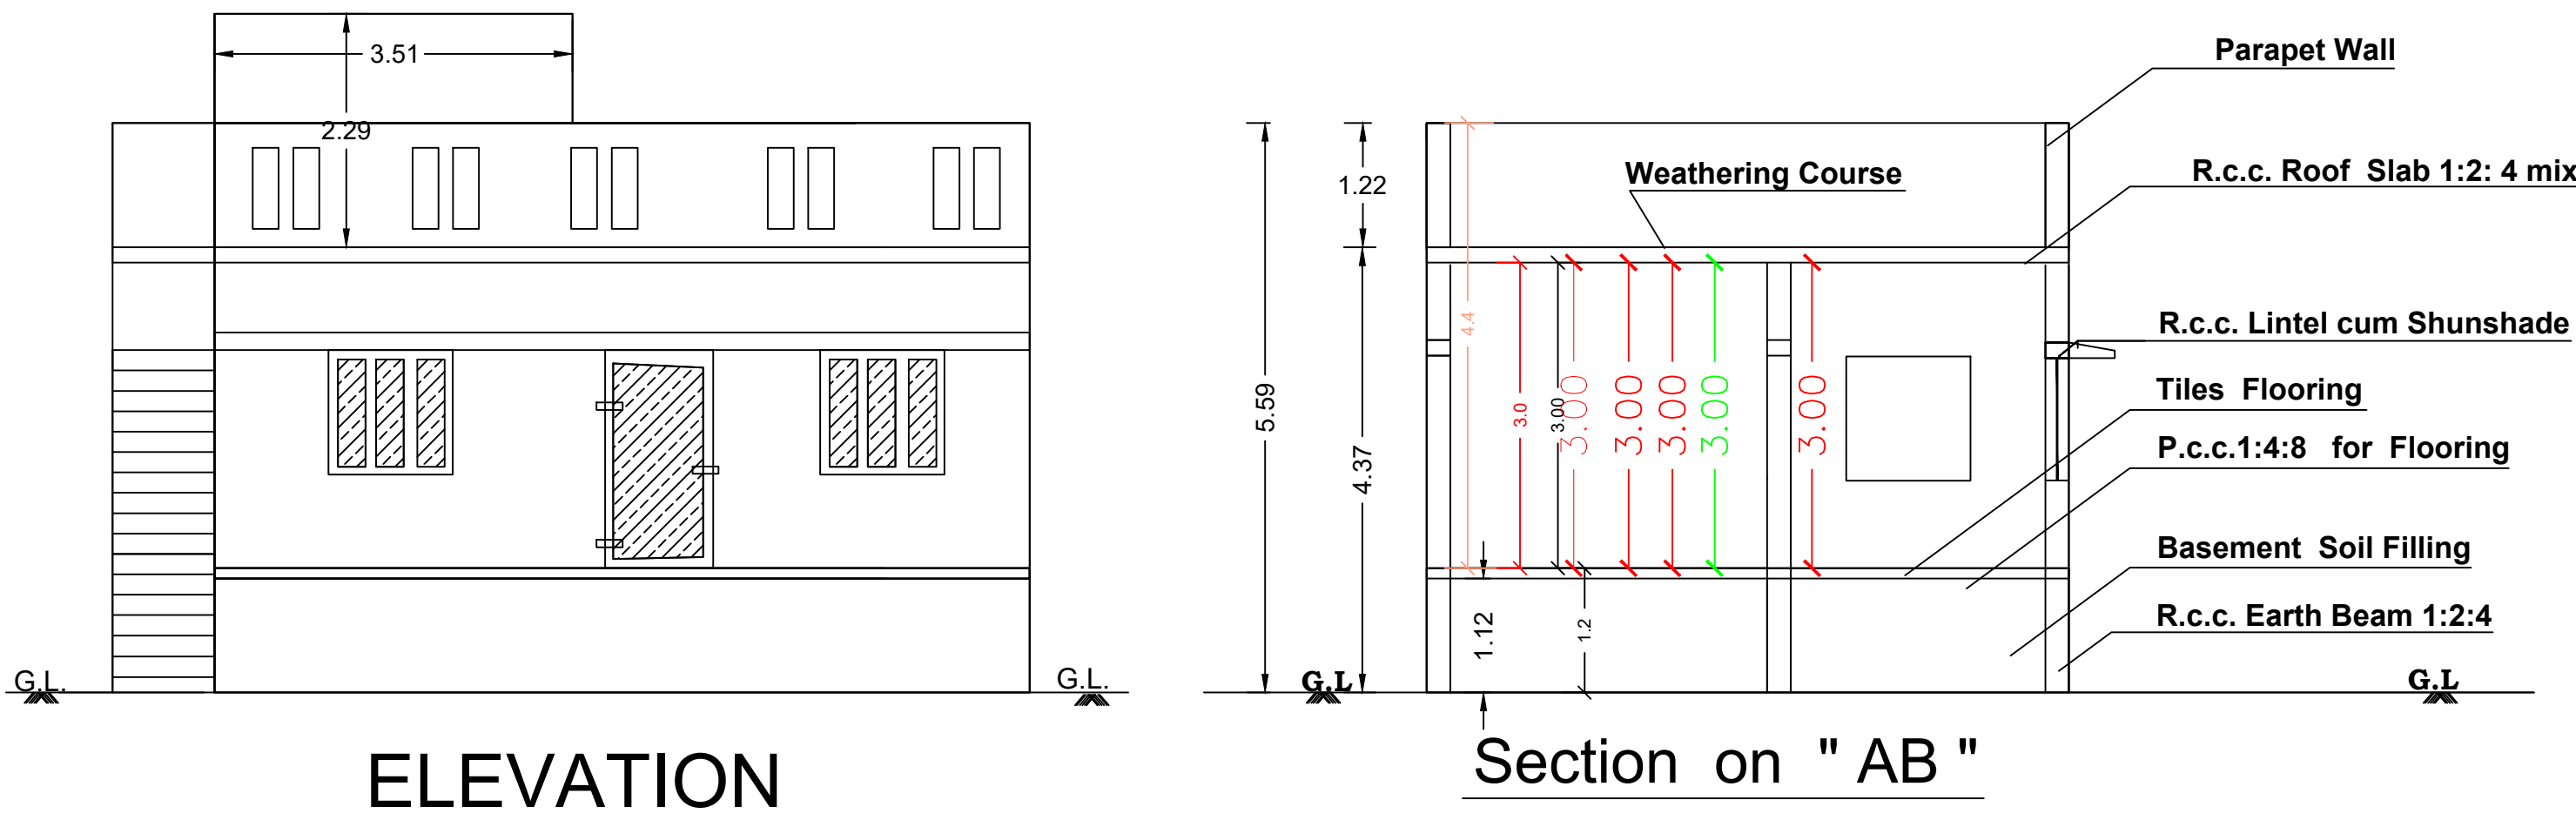


JOINERIES		
Main Door	MD	- 1.00 * 2.10
Door	D	- 0.90 * 2.10
Door	D1	- 0.75 * 2.10
Window	W	- 0.90 * 1.22
Window	W2	- 1.50 * 1.22
Ventilator	V	- 0.75 * 0.60

1 No of Septic Tank ,
Rain Water Harvesting
Sump, Staircase &
Solar Panel

SITE PLAN
Scale 1:100

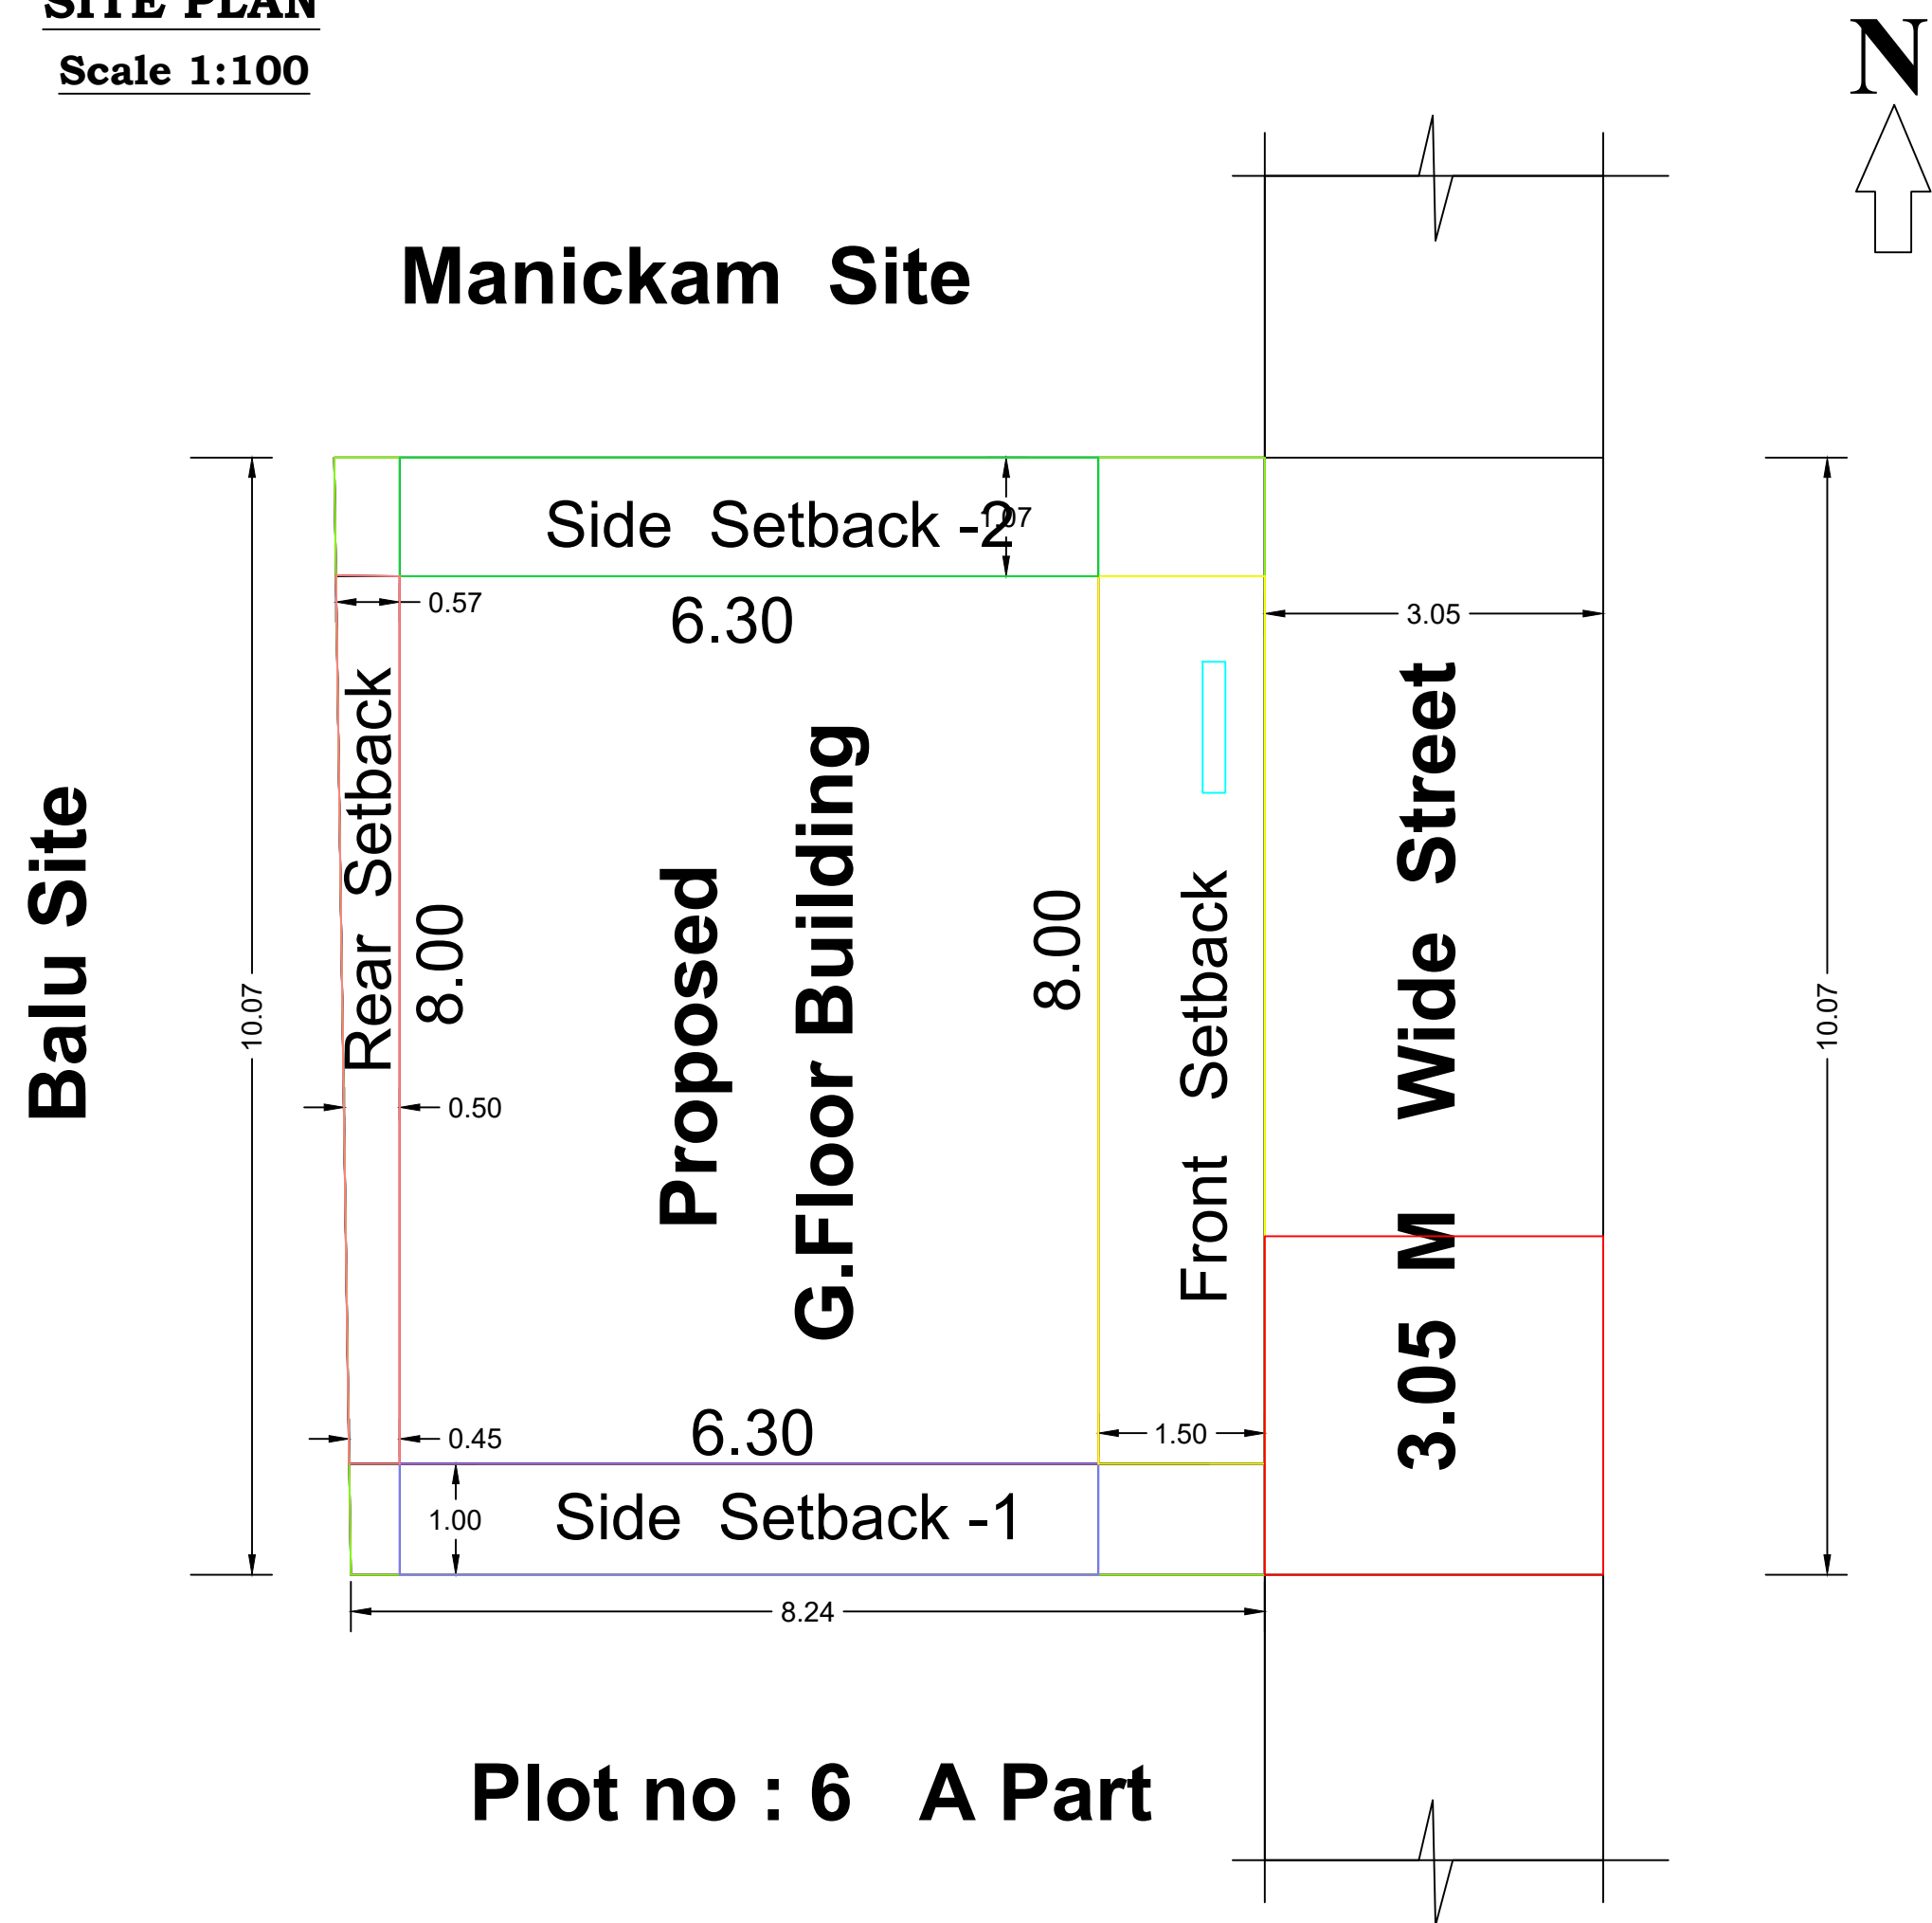

Key Plan - (not to Scale)

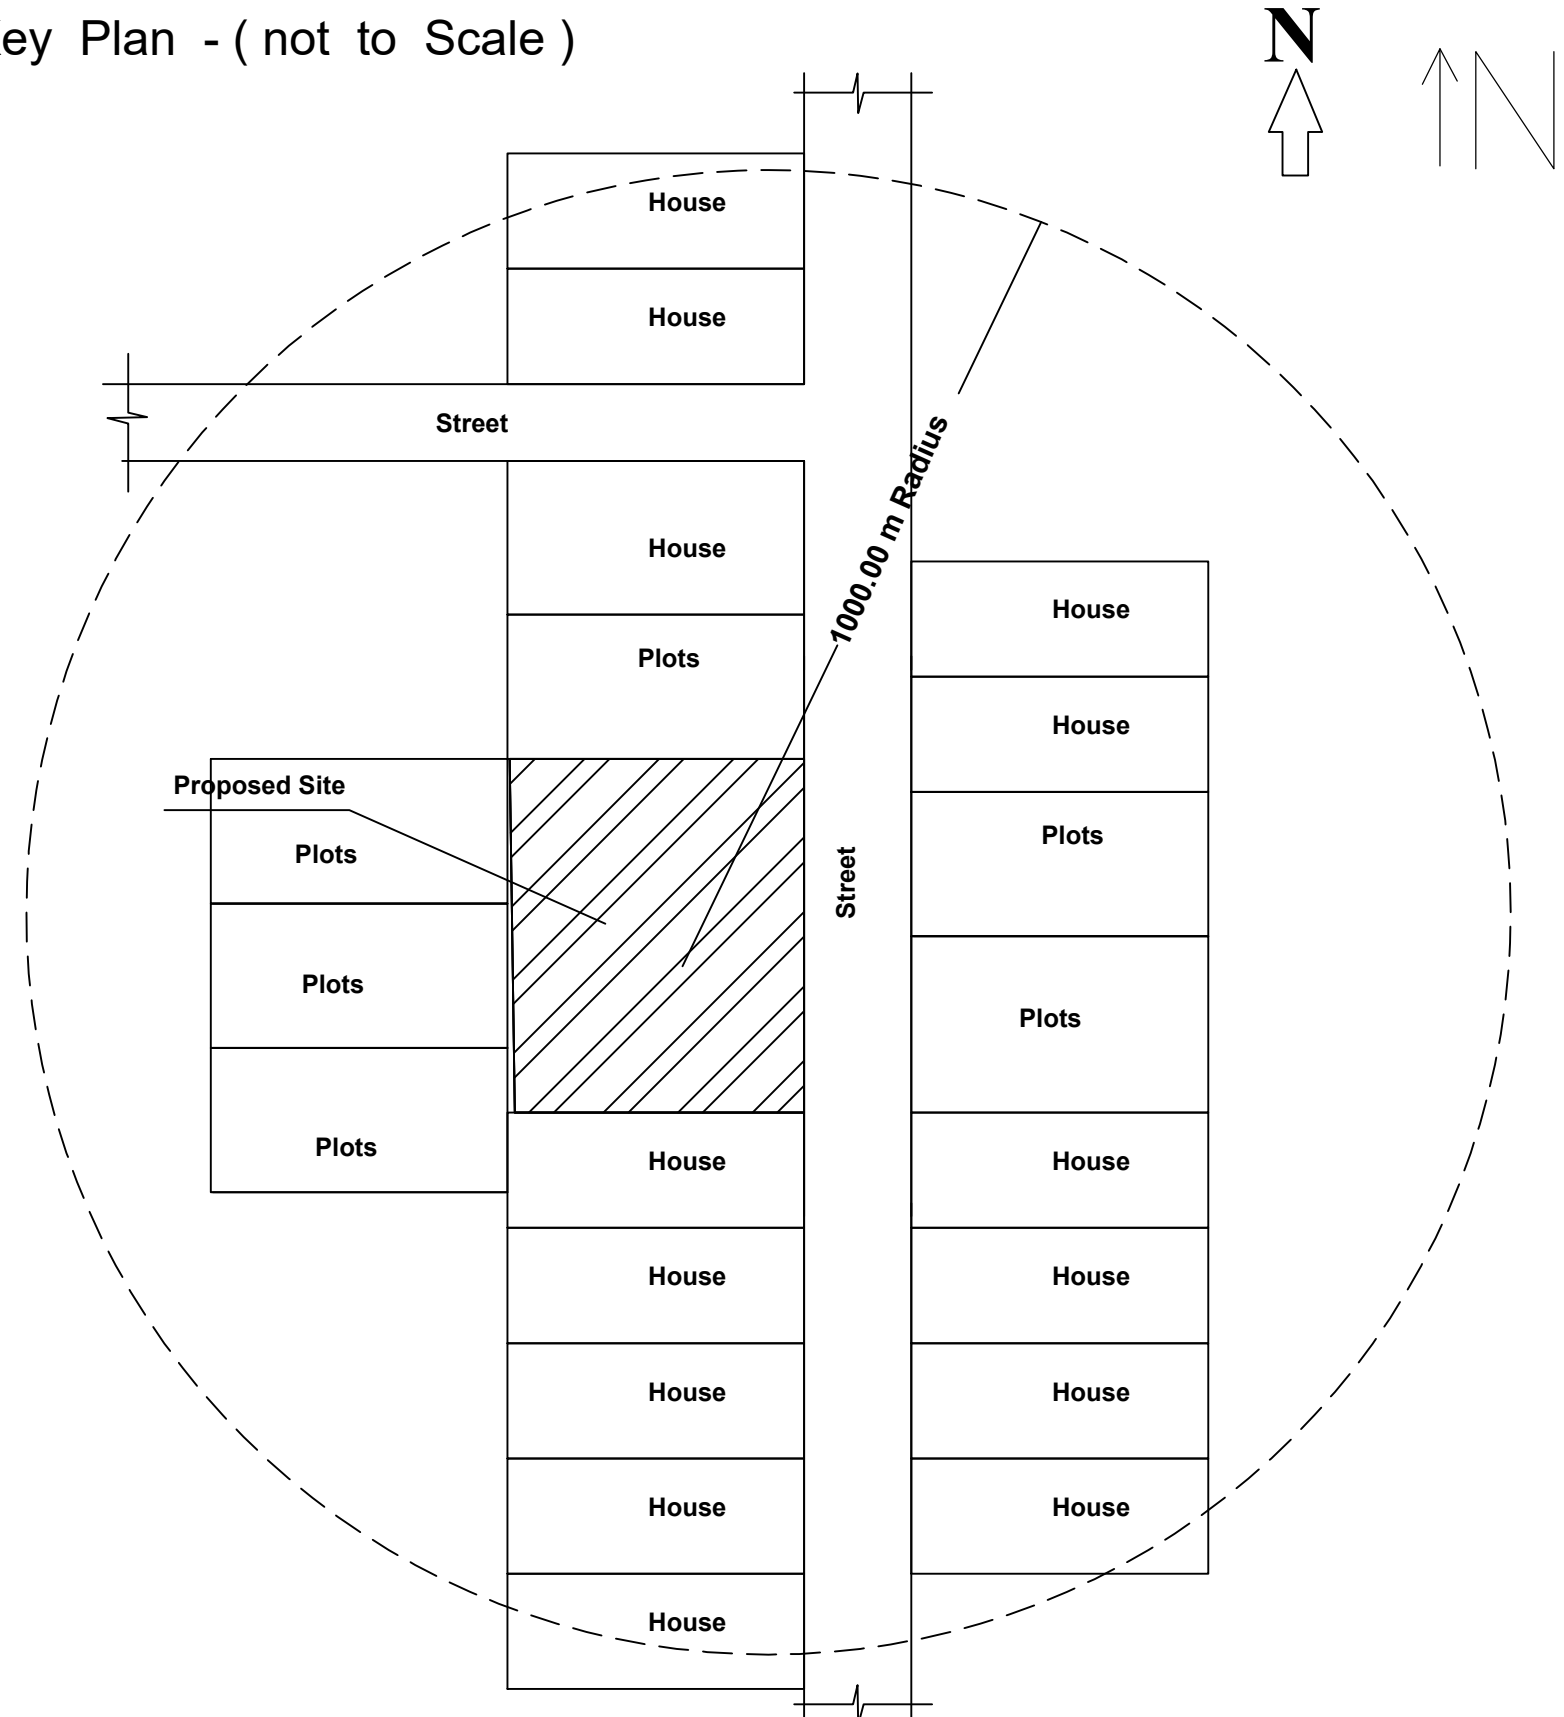

PLAN INFO
AS_AT_SITE=83.73
FMB_OR_PLR=83.00
AS_PER_DOCUMENT=83.57
PLOT_AREA_M2=83.57
PREMIUM_FSI_REQUIRED=NO
IS_APPROVED_LAYOUT=NO
PLOT_NO=6
SURVEY_NO=629/59
PATTA_NO=12945 & 11485
OSR_APPLICABLE=NO
IS_SWIMMING_POOL_EXISTS=NO
DISTRICT=DINDIGUL
TALUK=NILAKOTTAI
SINGLE_FAMILY_BLDG=YES
CRZ=NO
SECURITY_ZONE=NO
ACCESS_WIDTH_M=10.07
WHETHER_GOVT_OR_AIDED_SCHOOL=NO
AVG_PLOT_DEPTH=8.31
AVG_PLOT_WIDTH=10.07
AREA_TYPE=OTHERS
ROAD_WIDTH=3.05
ROAD_LENGTH=50.00
LAND_USE_ZONE=RESIDENTIAL
RWH_DECLARED=YES
BUILDING_NEAR_TO_RIVER=NO
BUILDING_NEAR_MONUMENT=NO
BUILDING_NEAR_GOVT_BLDG=NO
IF_HERITAGE_TOWN_LESSTHAN_1KM_RADIUS=NO
NOC_FOR_CONSTRUCTION_NEAR_MONUMENT=NO
JURISDICTION_TYPE=TOWN PANCHAYAT

AREA DETAILS	Sq.Ft	-	Sq. M
Site Area as per FMB / PLR	891.09	-	83.00
Site Area as per Site	899.25	-	83.57
Site Area as per Document	899.25	-	83.57
Ground Building Area in G.F	542.50	-	50.40
Open Space Area	356.75	-	33.17

S.KARPAGAVALLI

APPLICANT

Dr. V. P. CHELLAPANDIAN, M.Tech. P.E.
Vetrivel Construction
Structural Engineer & Valuer,
Reg. No: SE 08 / 2019 (GR-I),
Battlagundu & Madurai,
98659 34734, 89252 34734

STRUCTURAL ENGINEER

Office Use: