


PLAN SHOWING THE PROPOSED CONSTRUCTION OF RESIDENTIAL BUILDING (G.F) AT S.NO.638/243 OF ORUTHATTU VILLAGE, AMMAYANAYAKANUR TOWN PANCHAYAT, NILAKKOTTAI TALUK, DINDIGUL DISTRICT.


APPLICANT :- MANIMARAN S/O. MUTHUPANDI



SCALE : 1" = 8'0" [OR] 1:100



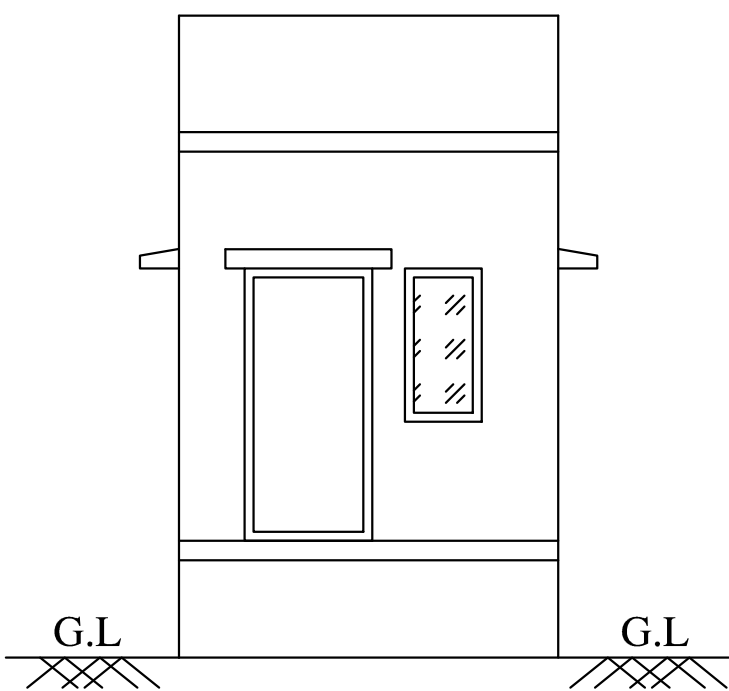



FRONT ELEVATION

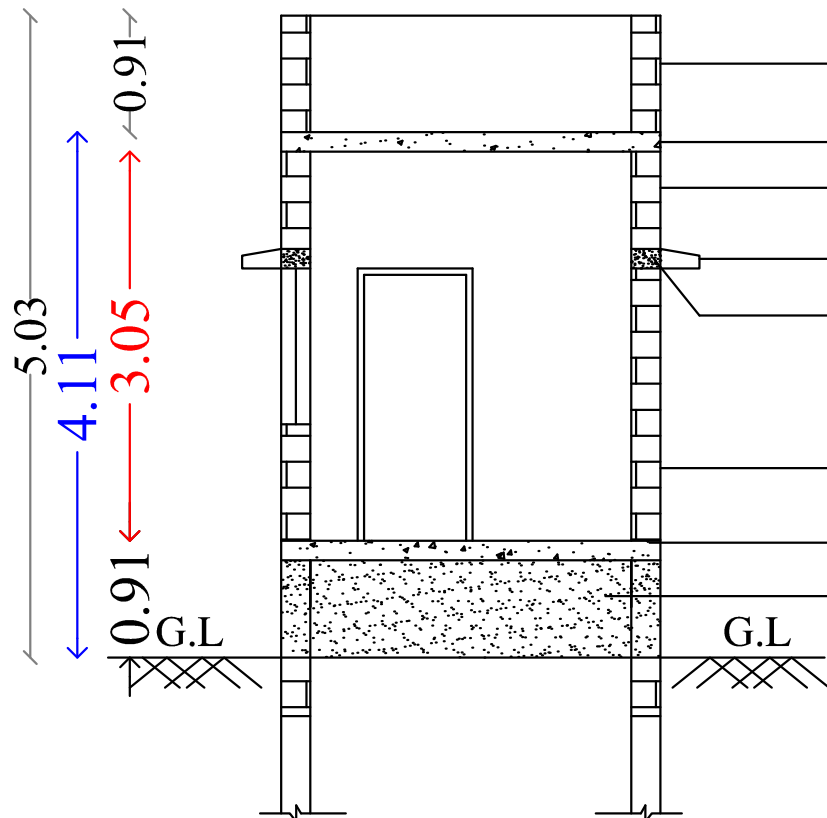


SECTION ON "A - A"

COLOUR INDEX :-

   
- 1.TOTAL AREA OF SITE 
- 2.PRO. BUILDING 
- 3.EXISTING ROAD 

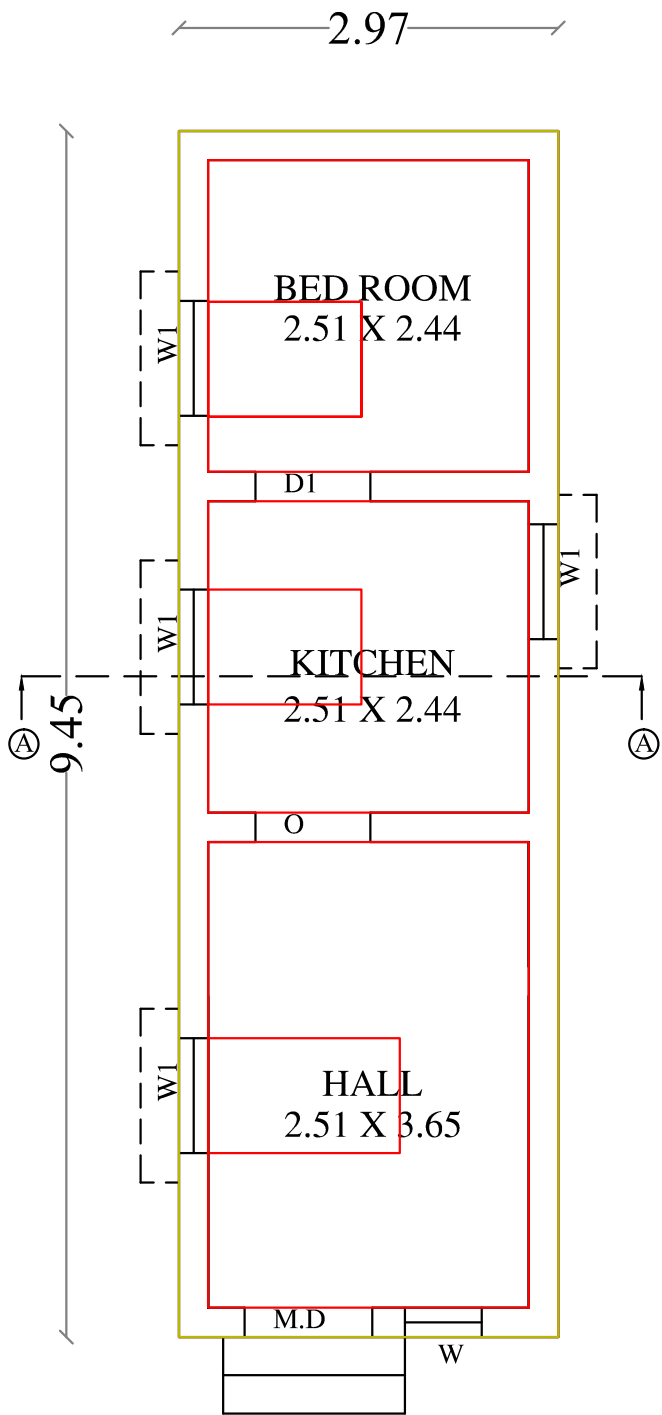

PROPOSED GROUND FLOOR

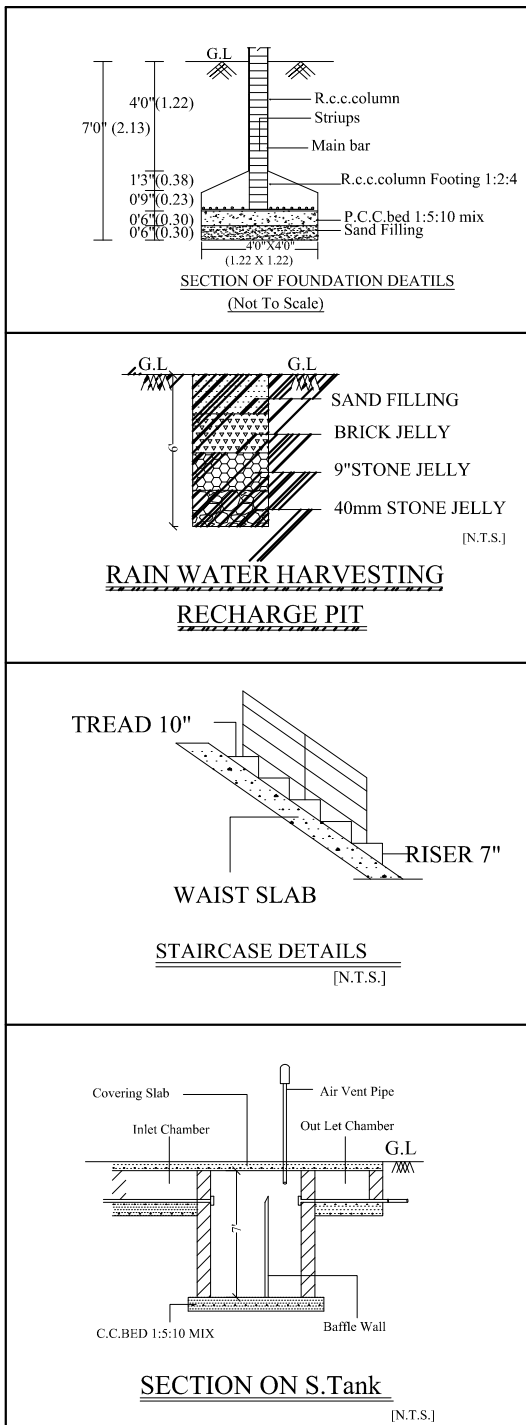

SITE PLAN :

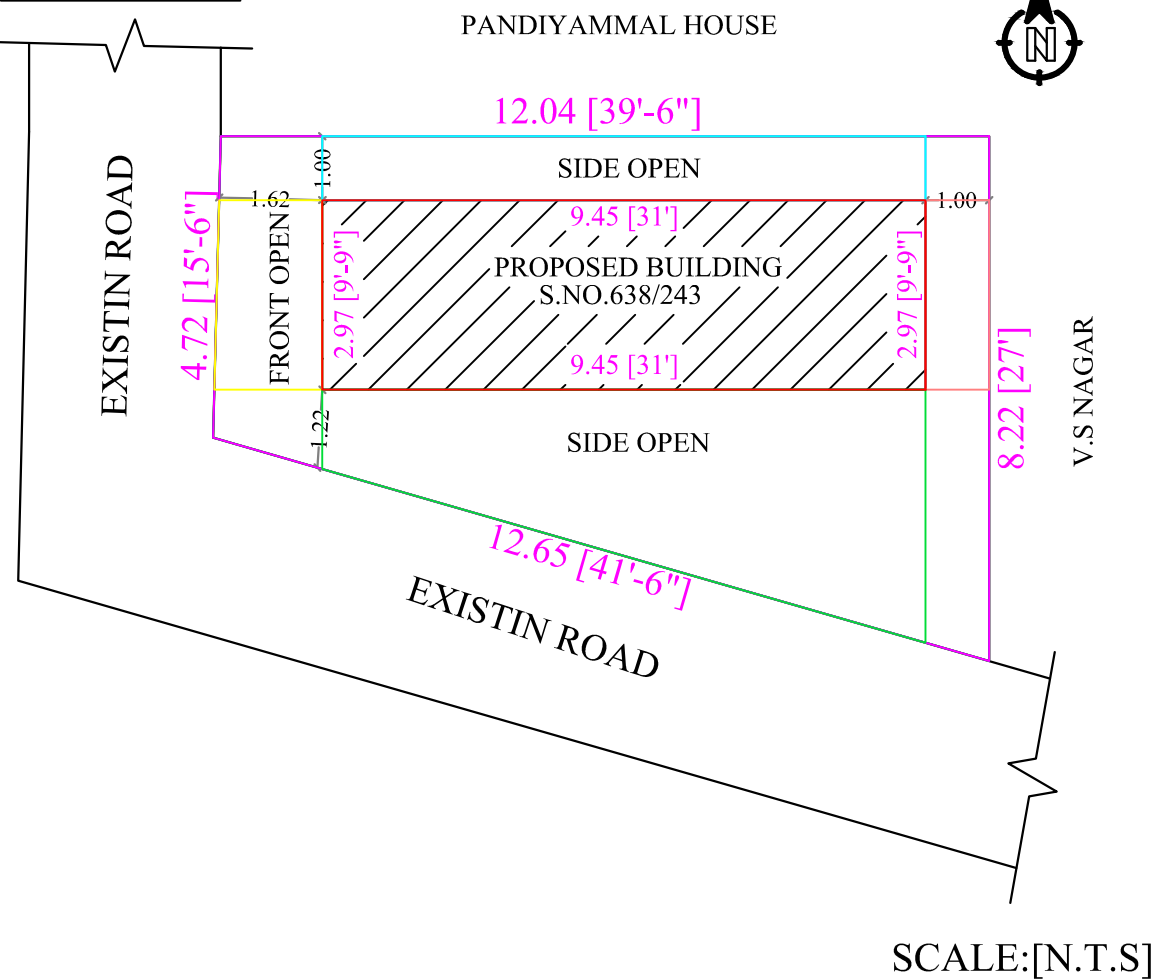

SCALE:[N.T.S.]

M.Manimaran.

APPLICANT :-

AREA DETAILS			SQ.FT	SQ.M
TOTAL AREA OF SITE			860.50	80.00
PRO.BUILD UP AREA(GF)			302.25	28.06
OPEN SPACE AREA			558.25	51.94
JOINERIES				
S.NO.	DESCRIPTION		FEET	METER
1.	MD	MAIN DOOR	3'6" x 7'0"	1.00 x 2.13
2.	D1	DOOR	3'0" x 7'0"	0.91 x 2.13
3.	D2	DOOR	2'6" x 7'0"	0.76 x 2.13
4.	W	WINDOW	3'0" x 3'0"	1.00 x 1.00
5.	W1	WINDOW	2'6" x 3'0"	0.76 x 1.00
6.	V	VENTILATOR	3'0" x 2'0"	1.00 x 0.60

SPECIFICATION:

- FOUNDATION : R.C.C, FOOTING IN C.C.1:2:4, OVER
: A BED OF C.C.1:5:10MIX
- BASEMENT : BRICKWORK IN C.M.1:6: MIX
- SUPER STRUCTURE : BRICK WORK IN C.M.1:6: MIX
- ROOFING : R.C.C.ROOF SLAB 1:2:4MIX.4.5" TK
- FLOORING : C.C. FLOORING 1:5:10MIX AND TOP
: FINISHING WITH TILES
- PLASTERING : PLASTERING WITH C.M. 1:5 MIX
- USAGE : RESIDENTIAL BUILDING

OFFICE USE:-

M. Swathi Priya
Er.M.SWATHI PRIYA,BE(CIVIL)
Theni Best Cadd & Plotting
Allinagaram,Theni-625 531
Mail:thenibestcadd@gmail.com
Ph:9092958141,9095186210

ENGINEER:-