




PLAN SHOWING THE PROPOSED CONSTRUCTION OF RCC TERRACED ROOF GROUND FLOOR(AFTER DEMOLISING THE EXISTING) RESIDENTIAL BUILDING IN DOOR No.28B, OLD SURVEY No.586/1,NOW SUB DIVISION SURVEY No.586/5, NOW PATTA No.2807, AYYAMPULLI VILLAGE,BALASAMUDRAM TOWN PANCHAYAT, PALANI TALUK,DINDIGUL DISTRICT.

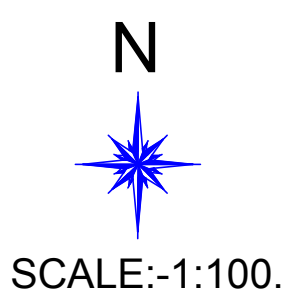


NAME OF THE APPLICANT: Thiru.M.KALIYAPPAN, S/o.Thiru.MUTHUSAMY.

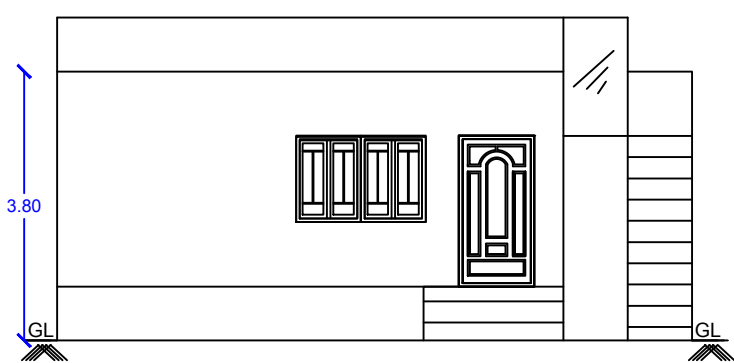


FRONT ELEVATION
(EAST FACING)

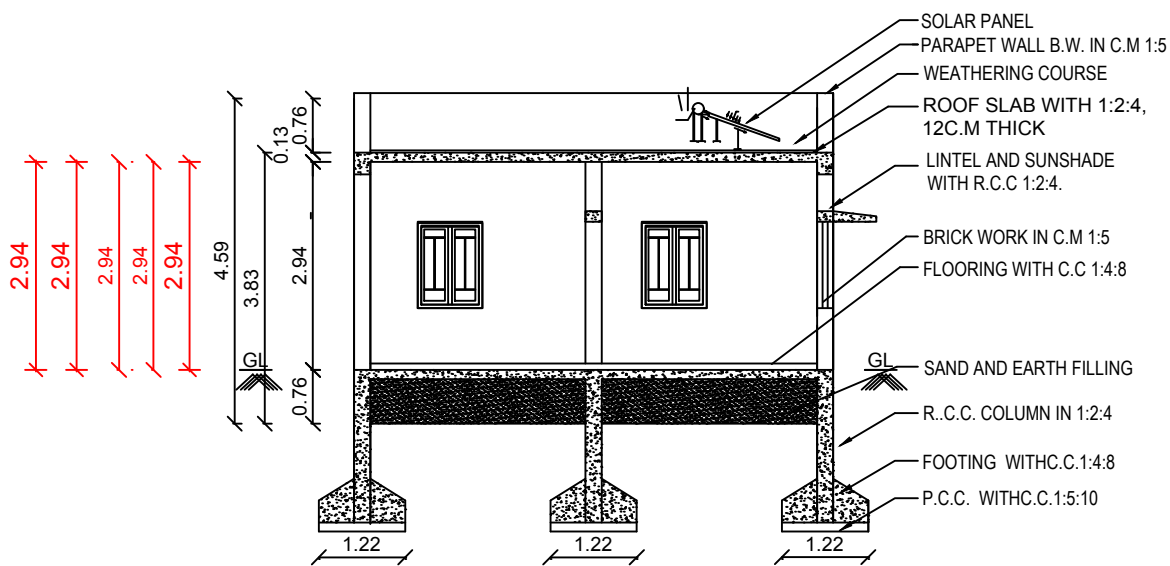


SECTION 'AB'

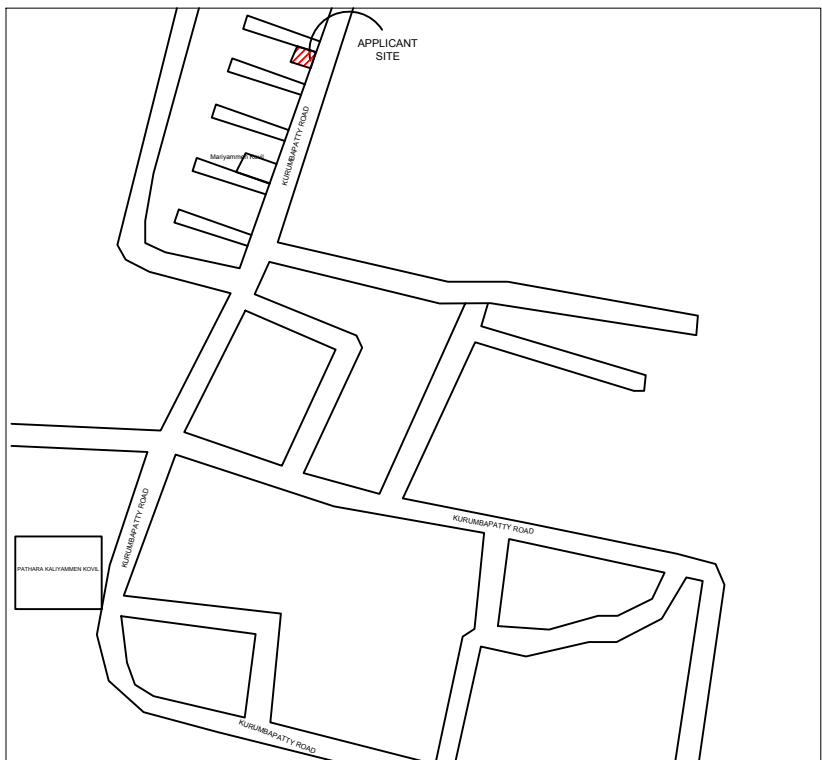










TOPO PLAN

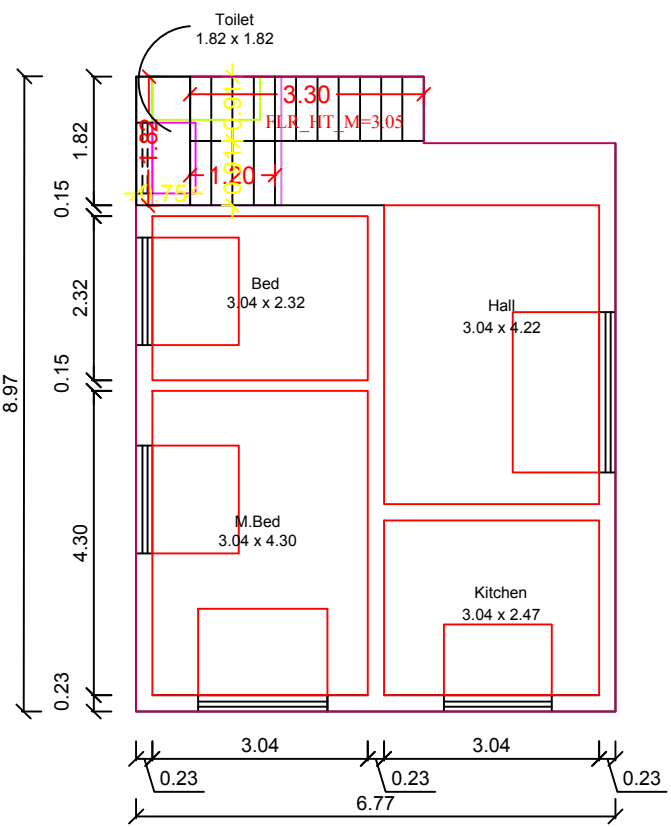


PRO.GROUND FLOOR PLAN

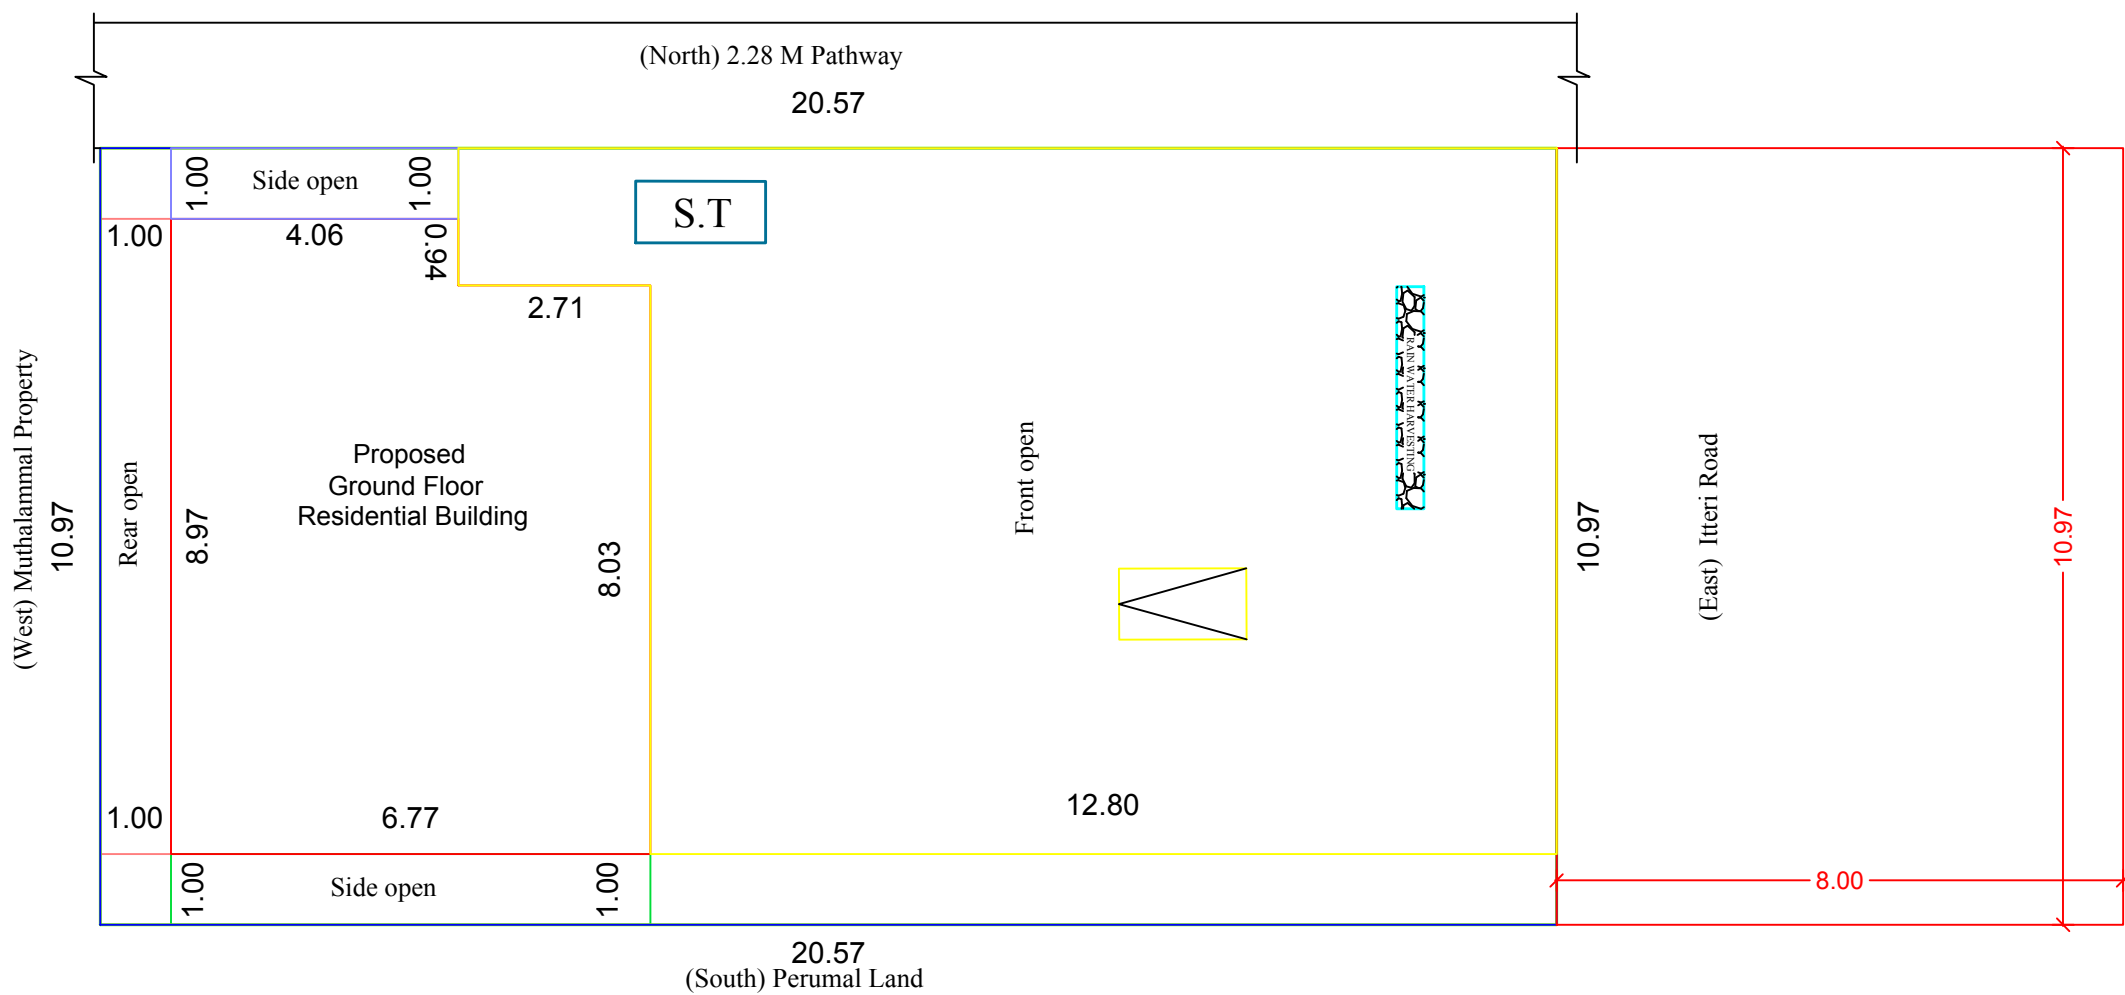

SITE PLAN
(SCALE 1:100)

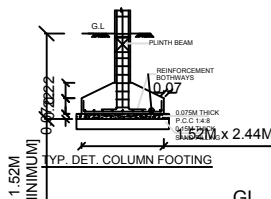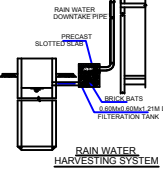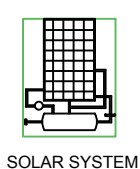  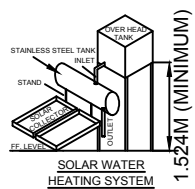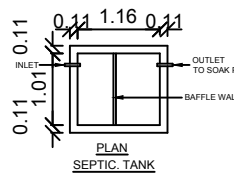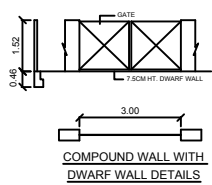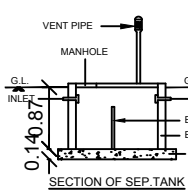


Dwarf Wall Details

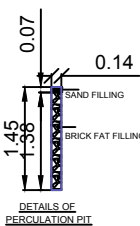

SCHEDULE OF JOINERY		
MD	DOOR	1.15X2.13
D	DOOR	1.00X2.13
D1	DOOR	0.76X2.13
O	OPEN	1.22X2.13
W	WINDOW	1.52X1.22
W1	WINDOW	1.83X1.22
KW	WINDOW	1.00X1.00
V	VENTILATOR	1.00X0.61
AREA STATEMENT		
	SQ.MT	SQ.FT
PLOT EXTENT (As Per TSLR)	226.00	2432.66
PLOT EXTENT (As Per Document)	225.75	2430.00
SUPER IMPOSED PLOT AREA	225.75	2430.00
PROPOSED GROUND FLOOR	58.18	626.24
Open Space Area	167.57	1803.76
Building Height	3.80	
FSI	0.25	
PLOT COVERAGE	25.77%	
CAR PARKING	00	
TWO WHEELER PARKING	01	

APPLICANT:

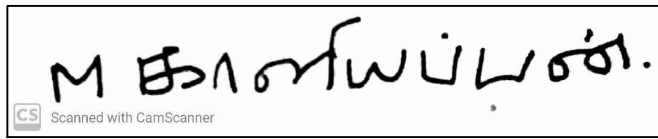

REGISTERED ENGINEER

