





PLAN SHOWING THE PROPOSED CONSTRUCTION OF GROUND FLOOR RESIDENTIAL BUILDING IN S.NO:515 /12 , NEW S.NO:515 /12B , PATTA NO:4291

AT SIRANKADU VILLAGE & KANNIVADI TOWN PANCHAYAT, DINDIGUL WEST TALUK & DINDIGUL DIST.


APPLICANT: G. MEENATCHI , W/o. M.A.MAGUDEESWARAN.

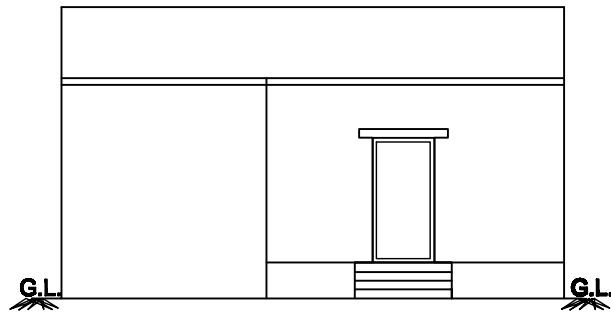

FRONT ELEVATION

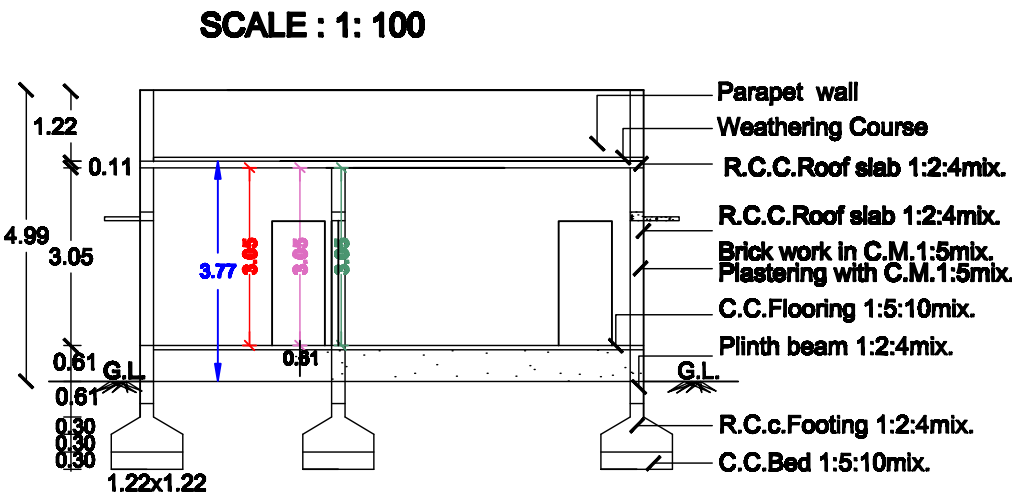


SECTION ON AB

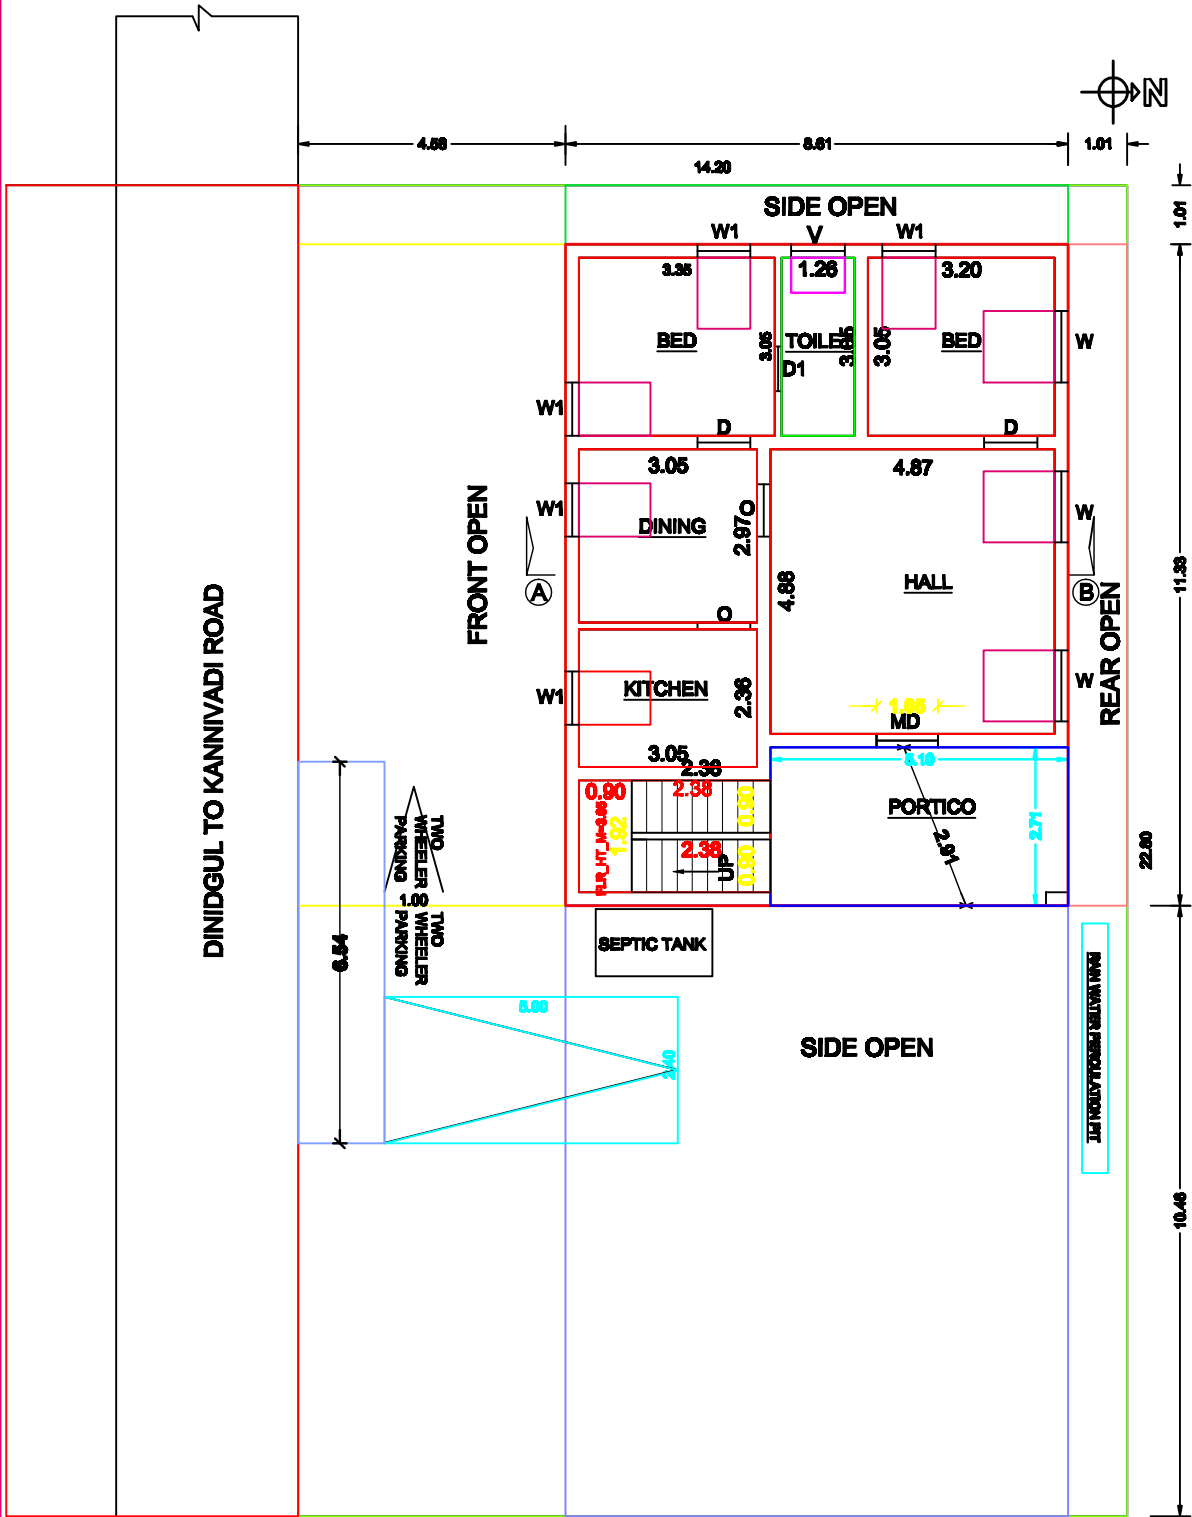

GROUND FLOOR PLAN

SITE PLAN :
(SCALE 1:400)

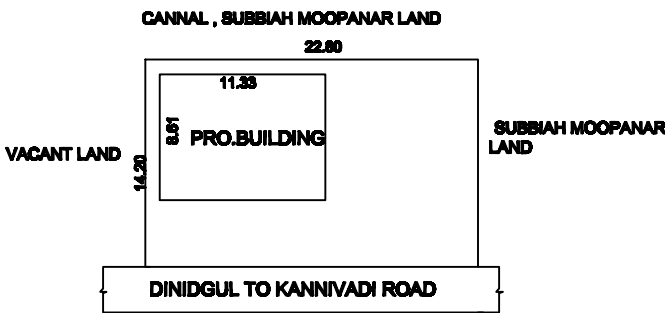

SCHEDULE OF JOINERIES

S.NO.	DESCRIPTION	FEET	METRE
MD	MAIN DOOR	4'0" X 7'0"	1.22 X 2.13
D	DOOR	3'0" X 7'0"	0.91 X 2.13
D1	DOOR	2'6" X 7'0"	0.76 X 2.13
W	WINDOW	4'0" X 8'0"	1.22 X 1.52
W1	WINDOW	3'0" X 4'0"	0.91 X 1.22
V	VENTILATOR	3'0" X 2'0"	0.91 X 0.61

Parking Calculation Building Area
Required Car Parking :1 No.
Provided Car Parking :1 No.
Required Two Wheller Parking :2Nos.
Provided Two Wheller Parking :2 Nos.

PRO. AREA DETAILS	Sq.Ft.	Sq.M.
TOTAL SITE AREA (PATTA)	3487.54	324.00
TOTAL SITE AREA (DOCUMENT- 8 CENT)	3484.80	323.75
SUPER IMPOSED PLOT BOUNDARY	3484.80	323.75
PRO. GROUND FLOOR	1050.03	97.55
OPEN SPACE	2434.77	226.20

APPROVED DETAILS:
Online Application No: SWP/BPA/0238418/2024
ROC No: SWP/BPA/166 / 2024- 2025
Building Plan Permission No: 002/2024-2025/KVD

APPLICANT:

G. Meenatchi
(G. MEENATCHI)


ENGINEER:

P. Jegadeesan

P.JEGADEESAN, D.C.E.,
Registered Engineer- DTCP
Ln.No:RE03/2020(GR -III)
LBS & CONSULTING CIVIL ENGINEER
PRAGADEES CONSTRUCTIONS,
Saravana Complex,Palani Road, Kannivadi,
Dindigul.
CELL No. 9245807787

STAIRCASE DETAILS

SECTION OF RAIN WATER

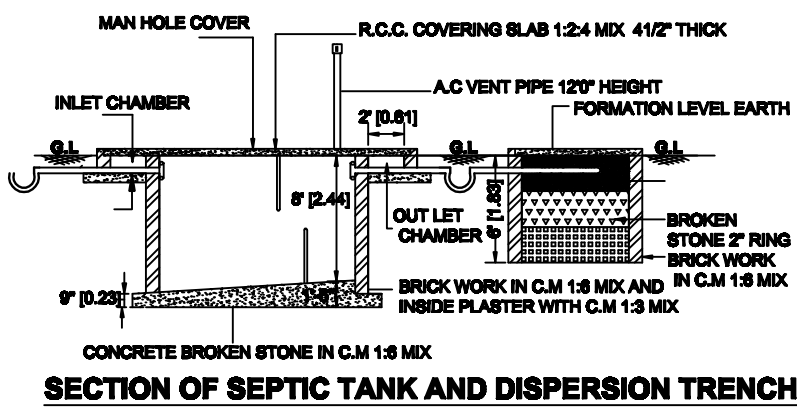

SECTION OF SEPTIC TANK AND DISPERSION TRENCH