



PLAN SHOWING THE PROPOSED CONSTRUCTION OF RESIDENTIAL BUILDING (G.F+1) AT S.NO.644/11A1A1 ,
OF ORUTHATTU VILLAGE, AMMAIYANAYAKANUR TOWN PANCHYATH, NILAKKOTTAI TALUK, DINDIGUL DISTRICT.

APPLICANT :- DEEPA W/O ARUMUGAM

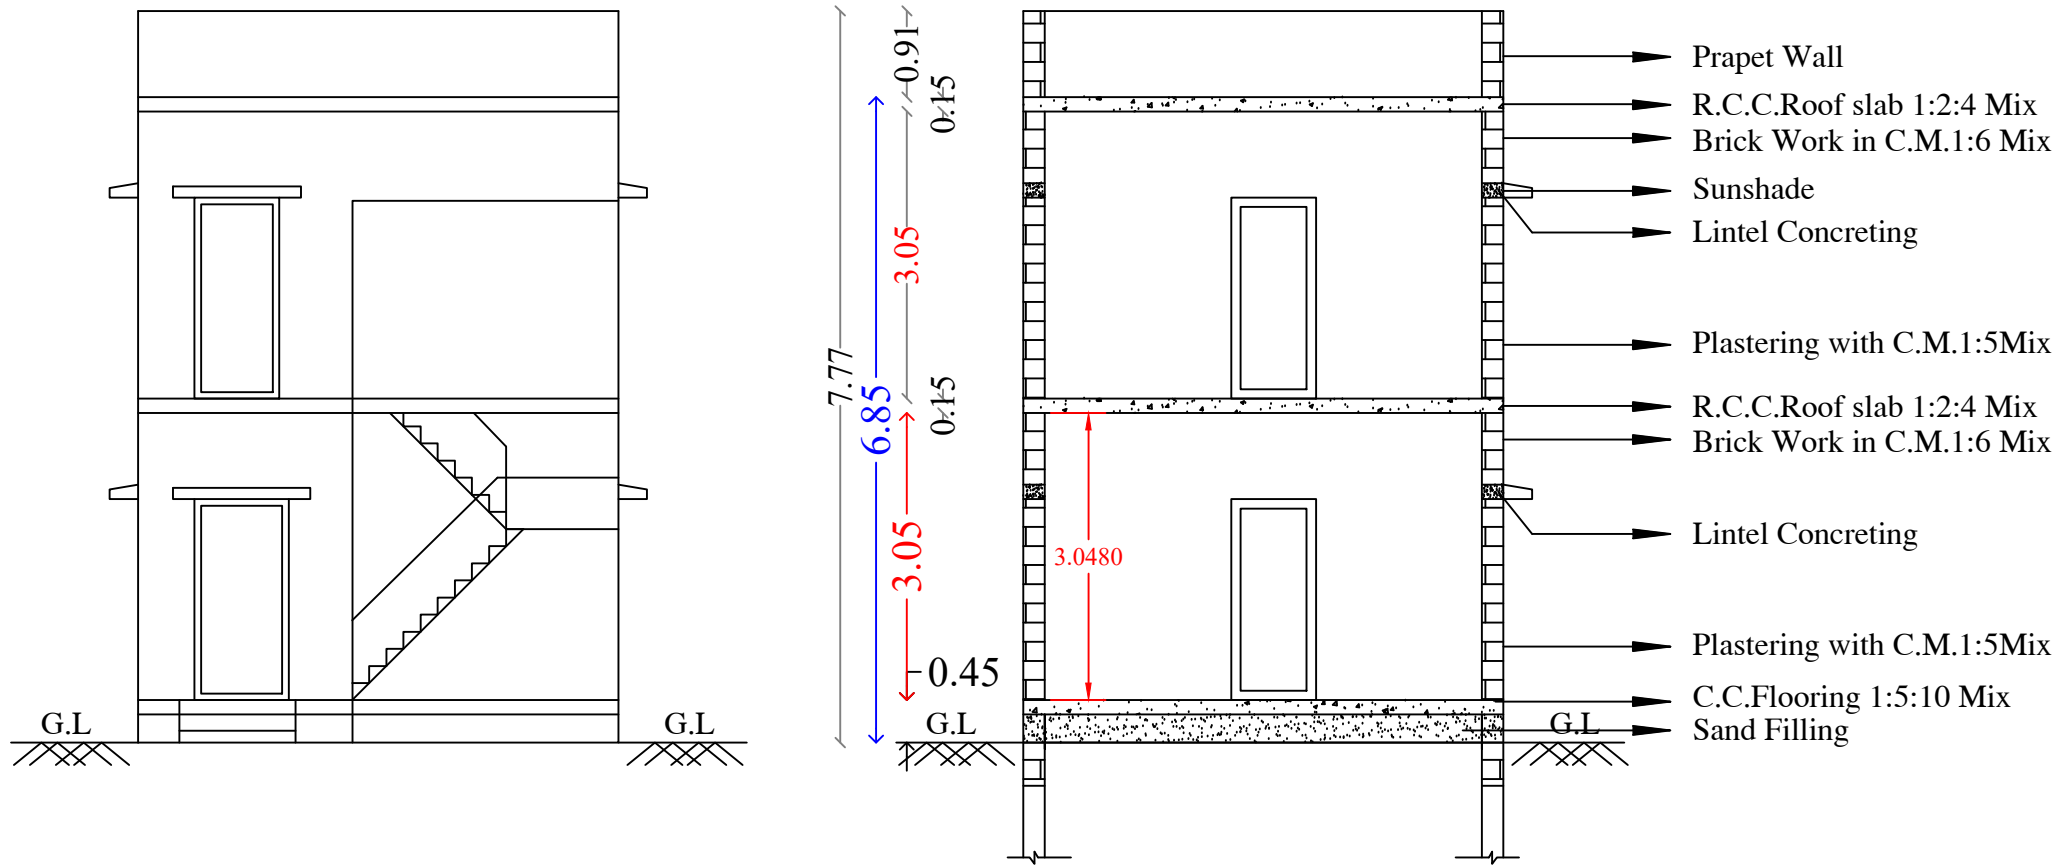

FRONT ELEVATION


SECTION ON "A - A"

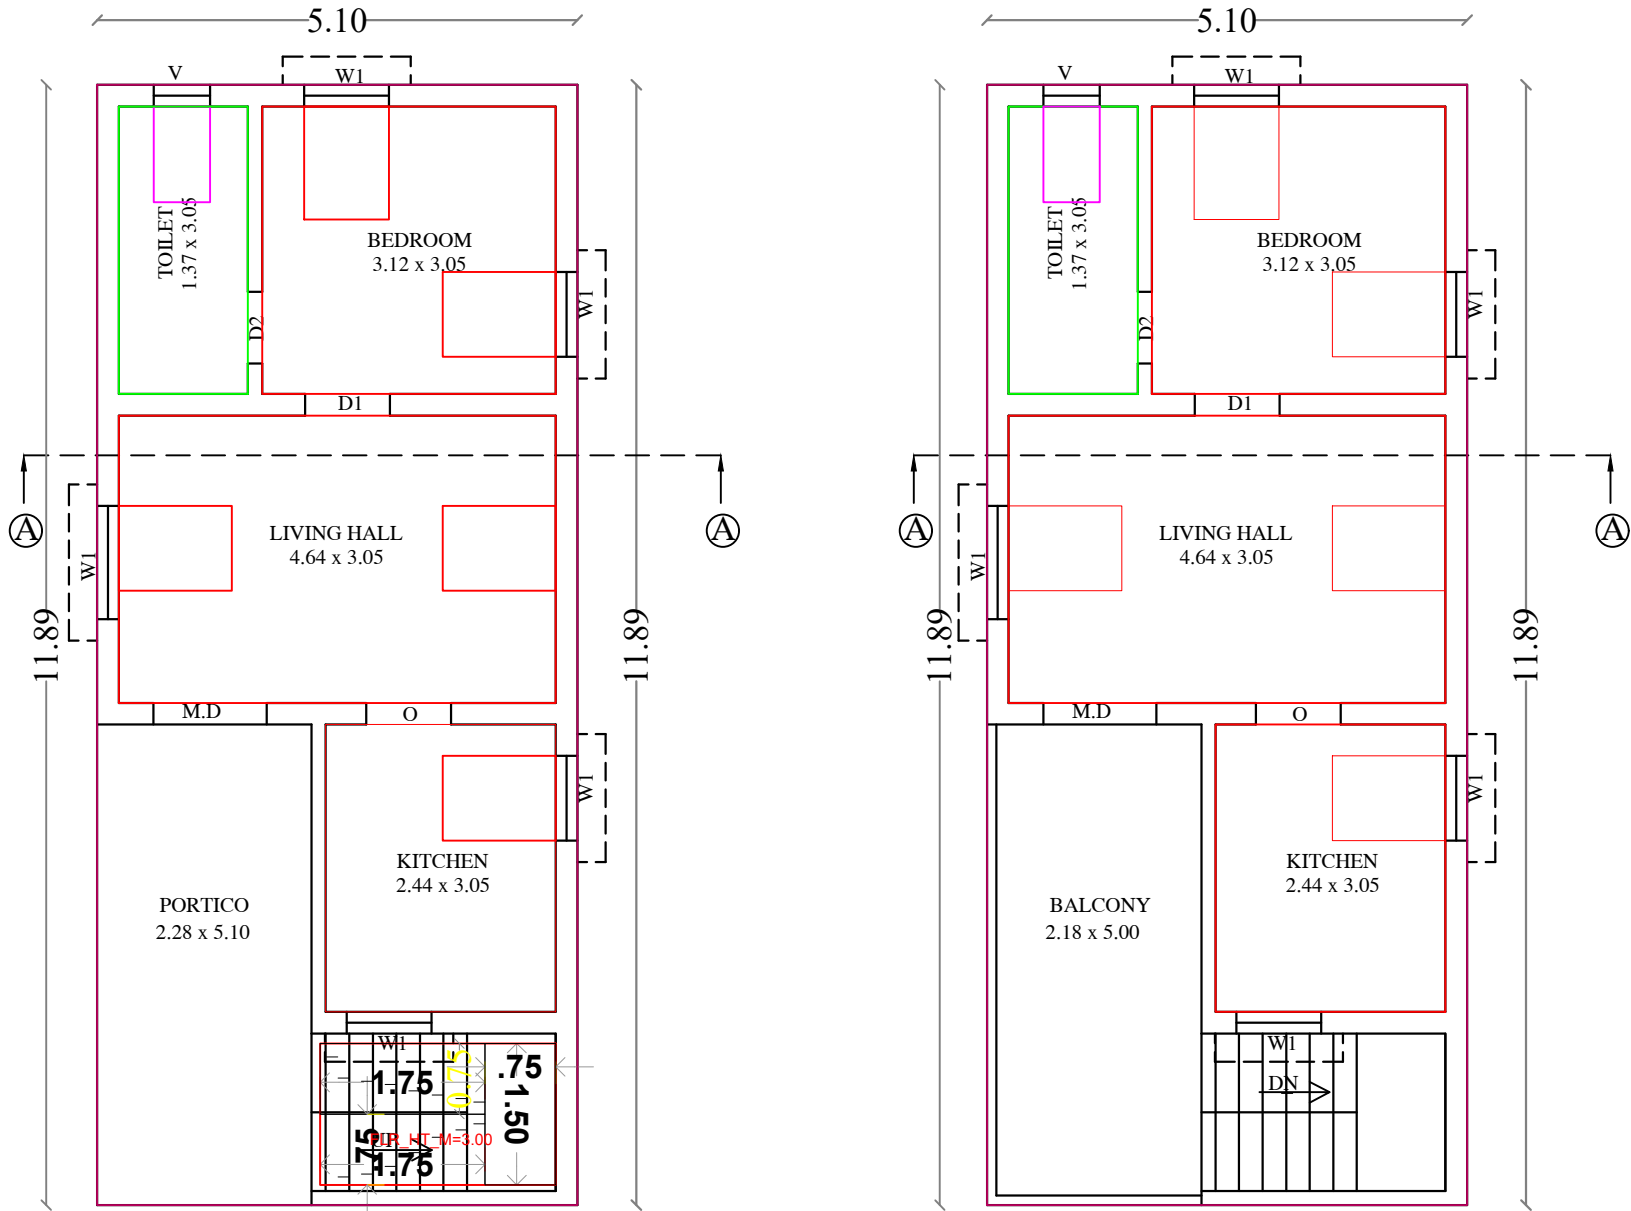

PROPOSED GROUND FLOOR


PROPOSED FIRST FLOOR

SCALE : 1" = 8'0" [OR] 1:100

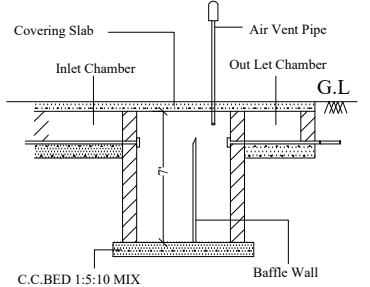


SECTION ON S.Tank

[N.T.S.]

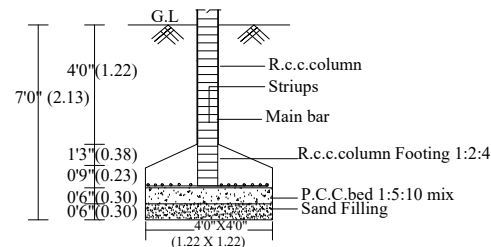


SECTION OF FOUNDATION DETAILS

(Not To Scale)

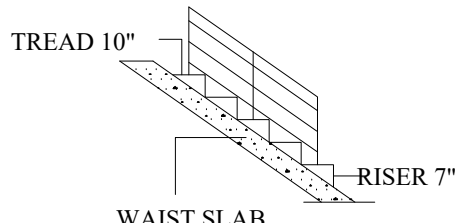

STAIRCASE DETAILS

[N.T.S.]

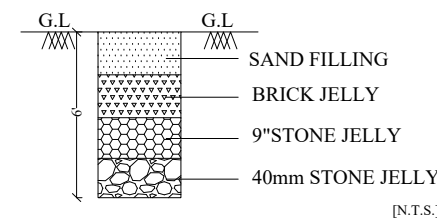


RAIN WATER HARVESTING

RECHARGE PIT

[N.T.S.]

SITE PLAN : NEETHIRAJAN LAND

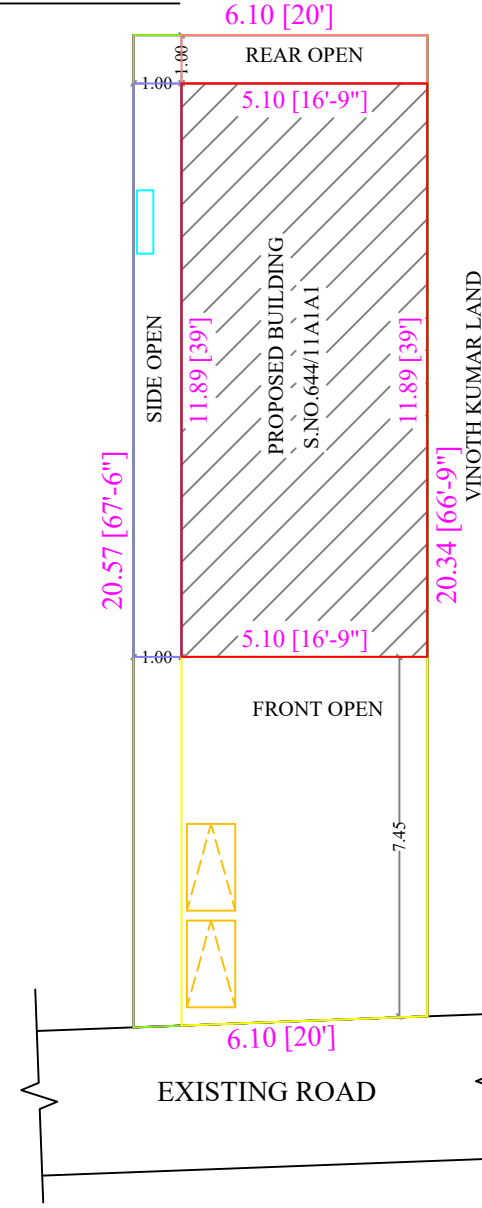

SCALE:[N.T.S.]



SPECIFICATION

FOUNDATION	: R.C.C. FOOTING IN C.C.1:2:4, OVER : A BED OF C.C.1:5:10MIX
BASEMENT	: BRICKWORK IN C.M.1:6: MIX
SUPER STRUCTURE	: BRICK WORK IN C.M.1:6: MIX
ROOFING	: R.C.C.ROOF SLAB 1:2:4MIX.4.5" TK
FLOORING	: C.C. FLOORING 1:5:10MIX AND TOP : FINISHING WITH TILES
PLASTERING USAGE	: PLASTERING WITH C.M. 1:5 MIX : RESIDENTIAL BUILDING

JOINERIES

S.NO.		DESCRIPTION	FEET	METER
1.	MD	MAIN DOOR	3'6" x 7'0"	1.00 x 2.13
2.	D1	DOOR	3'0" x 7'0"	0.91 x 2.13
3.	D2	DOOR	2'6" x 7'0"	0.76 x 2.13
4.	W	WINDOW	4'0" x 4'0"	1.22 x 1.22
5.	W1	WINDOW	3'0" x 4'0"	0.90 x 1.22
6.	V	VENTILATOR	3'0" x 2'0"	1.00 x 0.60

COLOUR INDEX :-

- 1.TOTAL AREA OF SITE
- 2.PRO. BUILDING
- 3.EXISTING ROAD

AREA DETAILS

SQ.FT

SQ.M

TOTAL AREA OF SITE	1342.50	124.72
PRO.BUILD UP AREA(GF)	652.40	60.61
PRO.BUILD UP AREA(FF)	652.40	60.61
TOTAL BUILD UP AREA(GF+1)	1304.80	121.22
OPEN SPACE AREA	690.10	64.11

A. Deepa.

APPLICANT :-

OFFICE USE :-

M. Swathi Priya
Er.M.SWATHI PRIYA,BE(CIVIL)
Theni Best Cadd & Plotting
Allinagaram,Theni-625 531
Mail:thenibestcadd@gmail.com
Ph:9092958141,9095186210

ENGINEER:-