
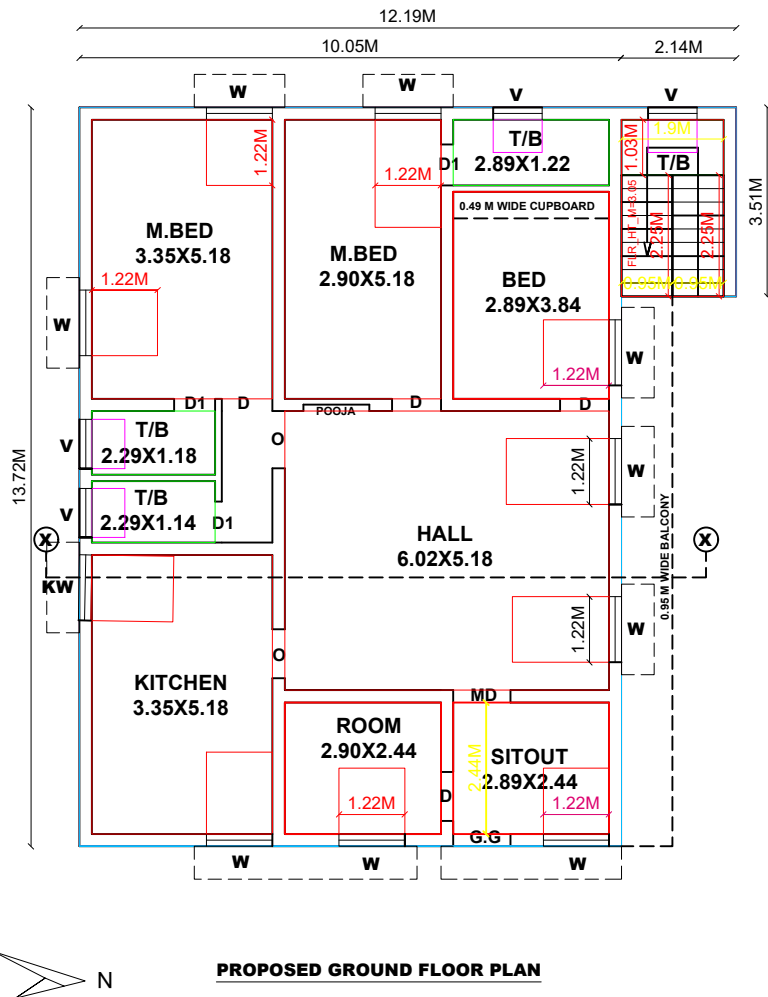
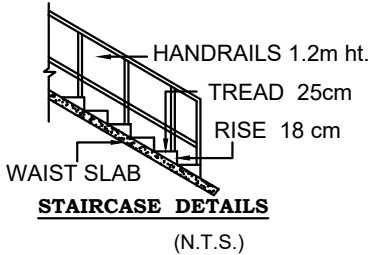
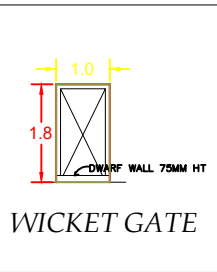
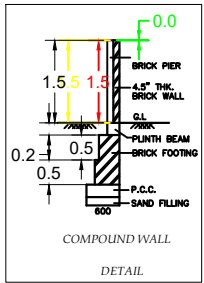



PLAN SHOWING THE PROPOSED CONSTRUCTION OF GROUND FLOOR R.C.C RESIDENTIAL BUILDING IN S.NO: 2325/65 & 2325/67, PLOT NO: 98, 206, "SRI BALAJI NAGAR B - ZONE" &" THIRUPATHY PADMAVATHY NAGAR", PATTa NO: 10548 &10648 , THADICOMBU TOWN PANCHAYAT, DINDIGUL WEST TALUK, DINDIGUL DISTRICT.

APPLICANT NAME : Mrs.M.PAVITHRA, W/O.MR.V.M.SURESH KUMAR.,

SCALE 1"=8'0" (or) 1:100

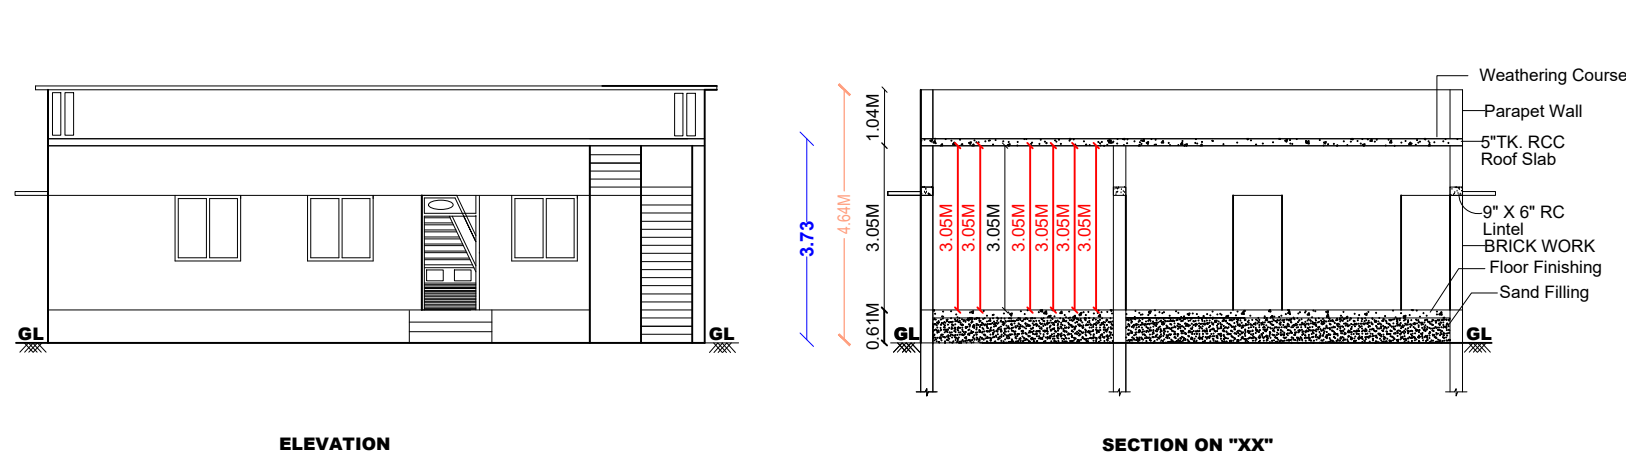

SITE PLAN
SCALE 1:100

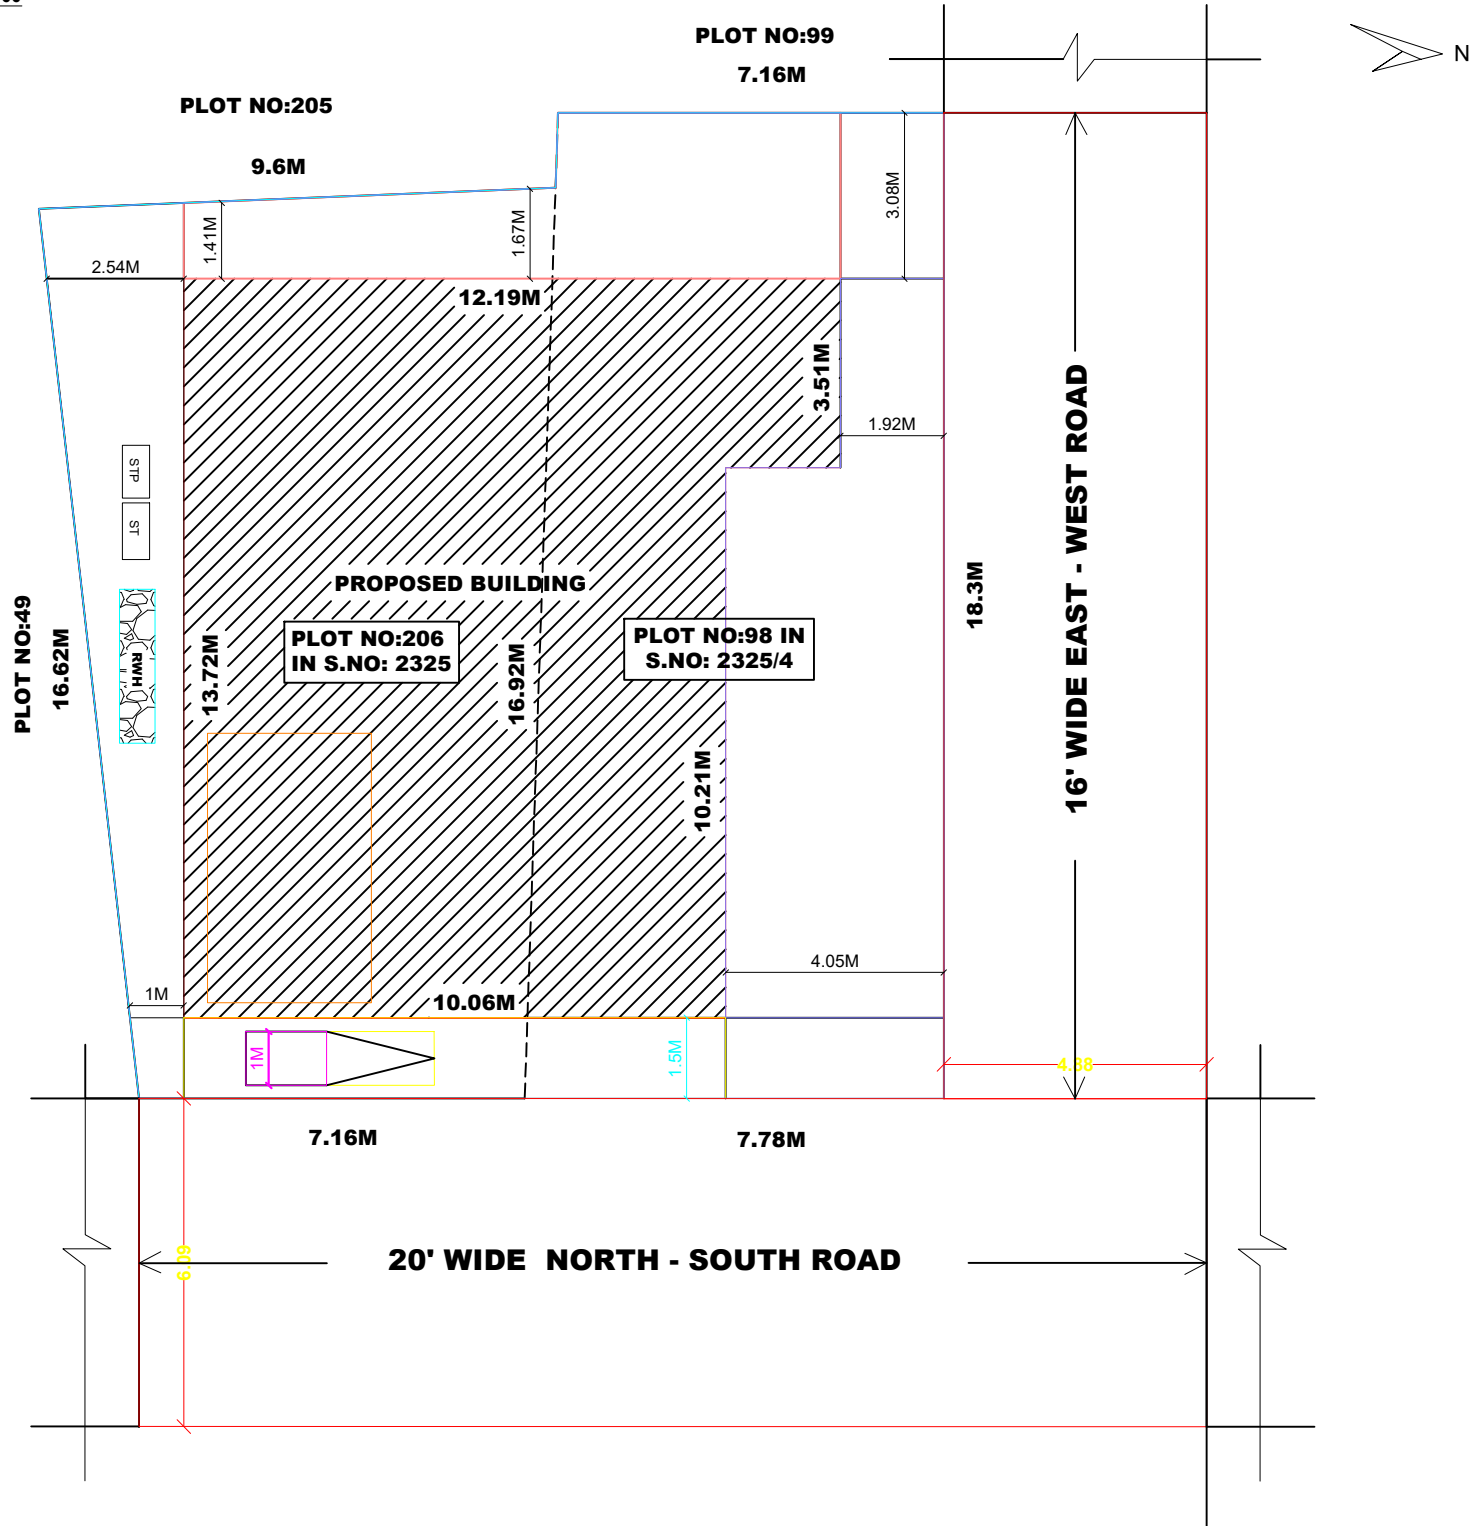





SCHEDULE OF JOINERIES

MD	MAIN DOOR	1.06 X 2.13
D	DOOR	0.91 X 2.13
D1	DOOR	0.76 X 2.13
W	WINDOW	1.22 X 1.22




No. TWO WHEELER PARKING(2.0X1.0) = TWO
No. CAR WHEELER PARKING(2.5X5.0) = 0 No

PLOT COVERAGE = (145.50 /276.82)X100 = 52.56 %
TOTAL FSI AREA = 145.50 /276.82 = 0.53
TOTAL SITE AREA

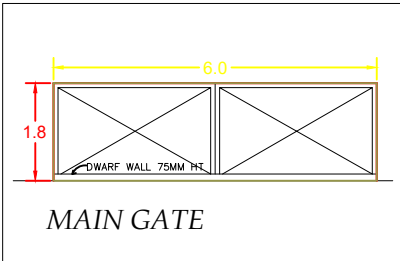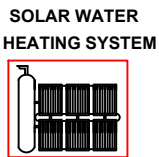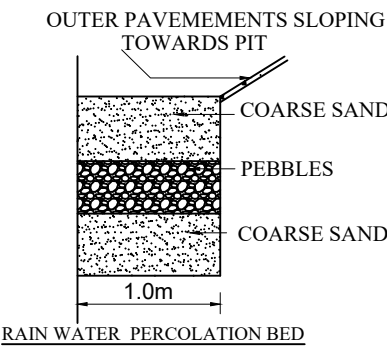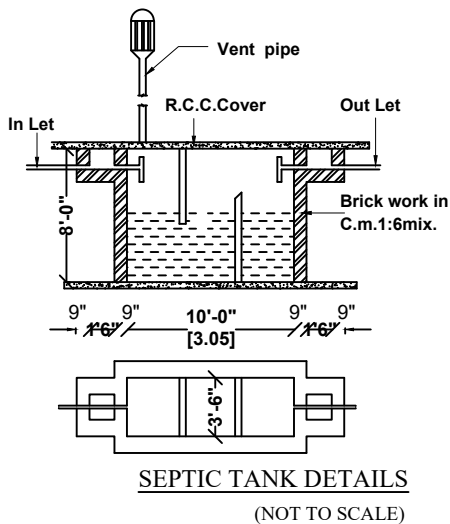

COLOUR INDEX	
SITE BOUNDARY	☐
PROPOSED BUILDING	☐
EXISTING ROAD	☐
RAINWATER HARVESTING BED	☐
DRIVE WAY	☐

APPLICANT :

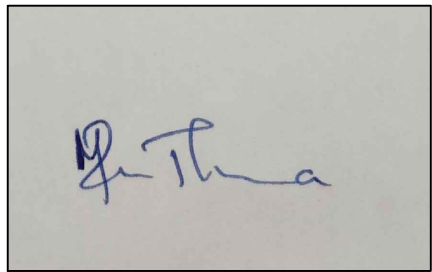

REGISTERED ENGINEER

Er. K.Thiyagarajan, DCE.,
Licensed Building Surveyor
Sri Kalai Construction
1/130, East Street, Chettinayakanpatty,
Dindigul, Tamilnadu – 624 004.
Cell No: 99429 50053