


PLAN SHOWING THE PROPOSED CONSTRUCTION OF RESIDENTIAL BUILDING (AFTER DEMOLSHING THE EXISTING BUILDING IN S.NO:720 /1A , NEW S.NO:720 /81 , PATTa NO : 13105 , DOOR NO : 18 E6 AT NEHRUJI NAGAR , VEDASANDUR VILLAGE & TOWN PANCHAYAT, VEDASANDUR TALUK & DINDIGUL DIST.


APPLICANT: MOHAMED SULTHAN , S/o. ABDUL MUTHALIF

SCALE : 1: 100

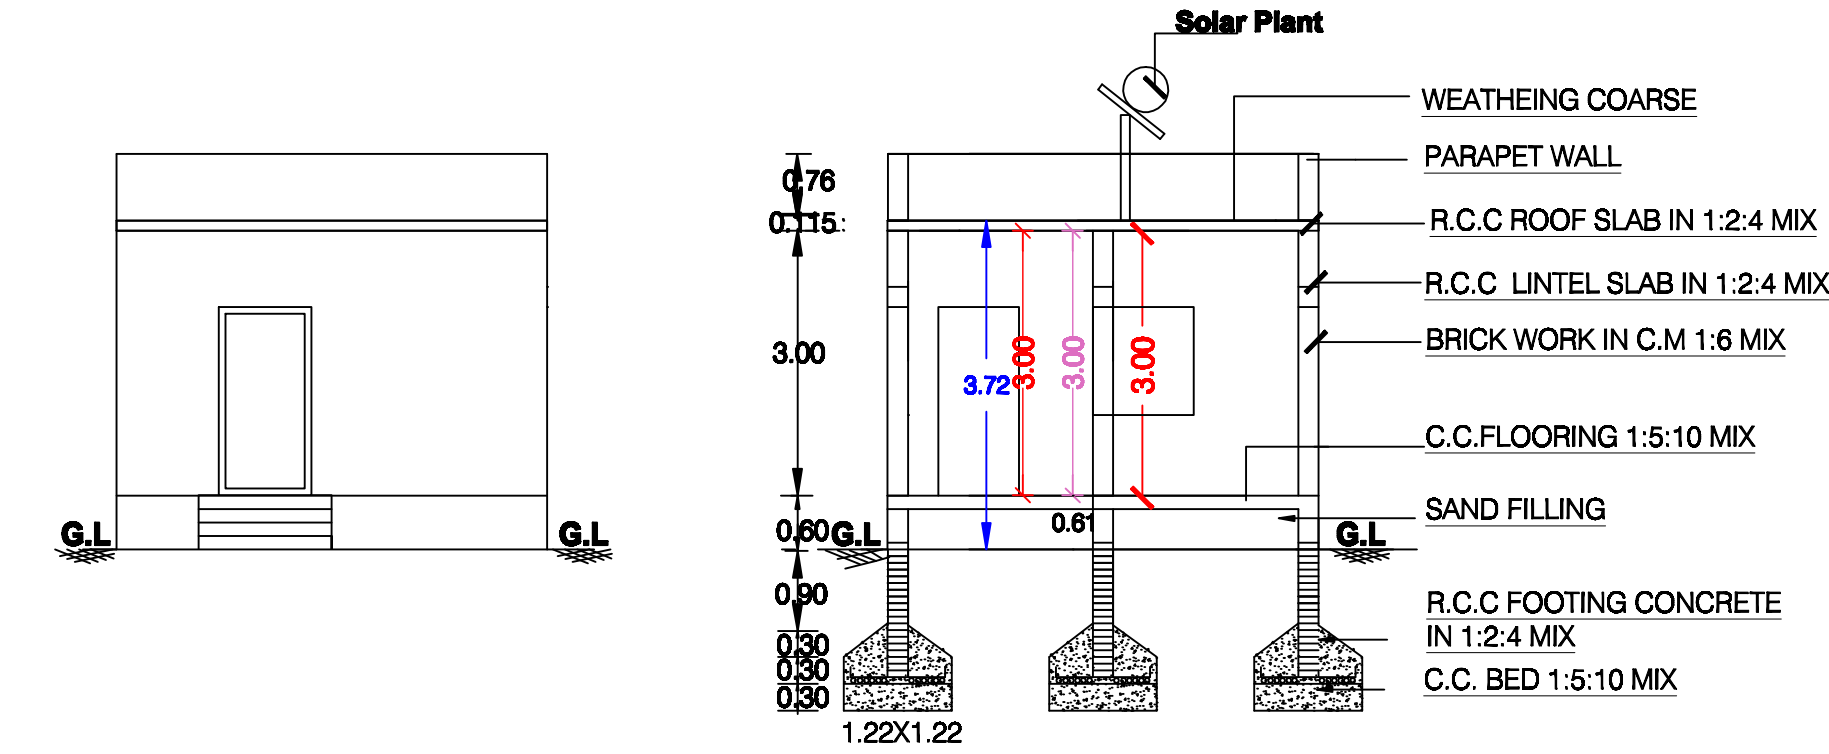

ELEVATION



SECTION ON AB

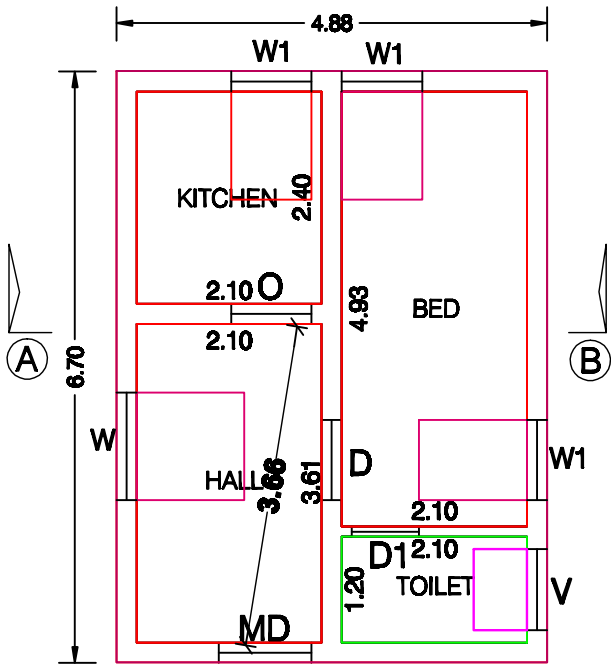

GROUND FLOOR PLAN




SITE PLAN :  
(SCALE 1:400)

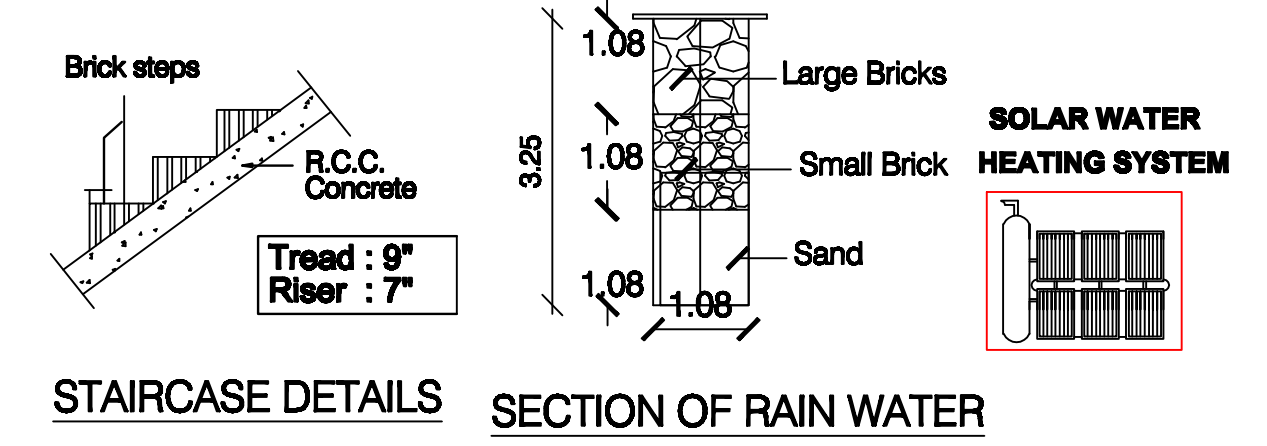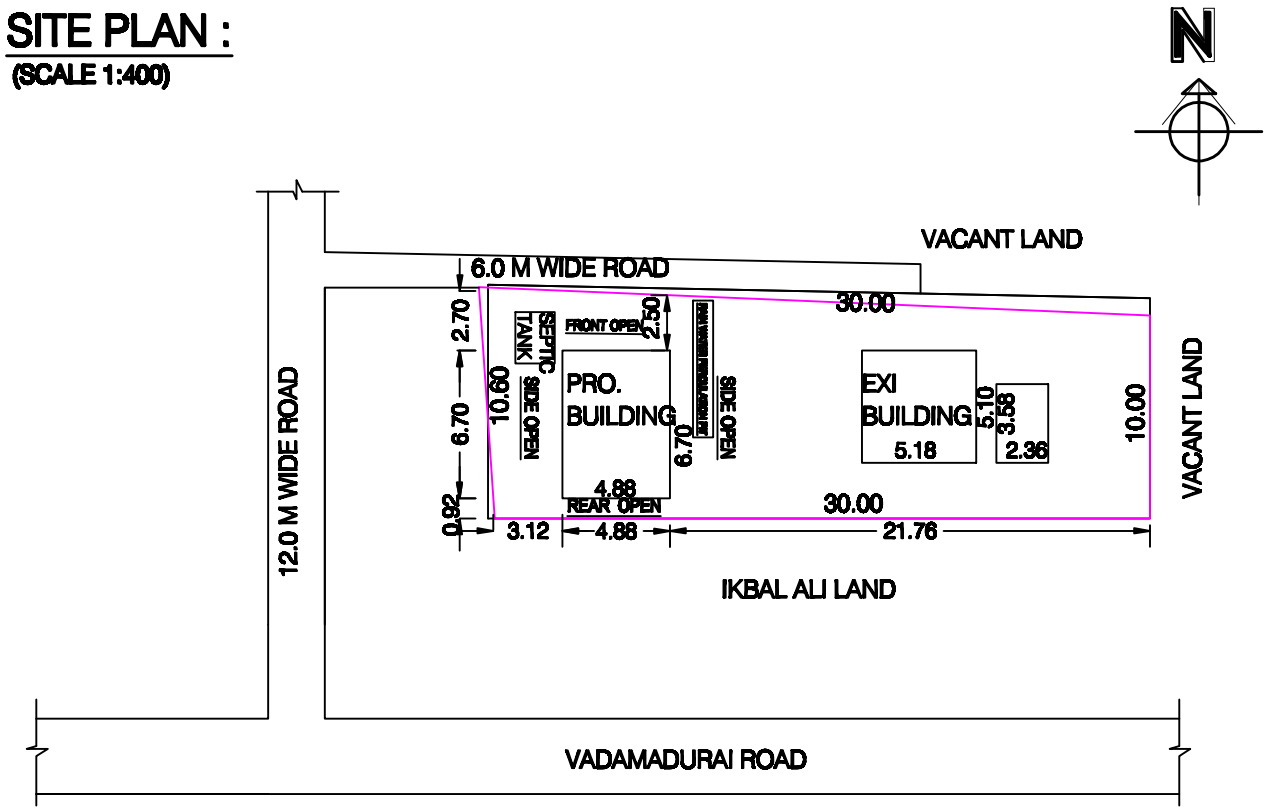

STAIRCASE DETAILS

SECTION OF RAIN WATER

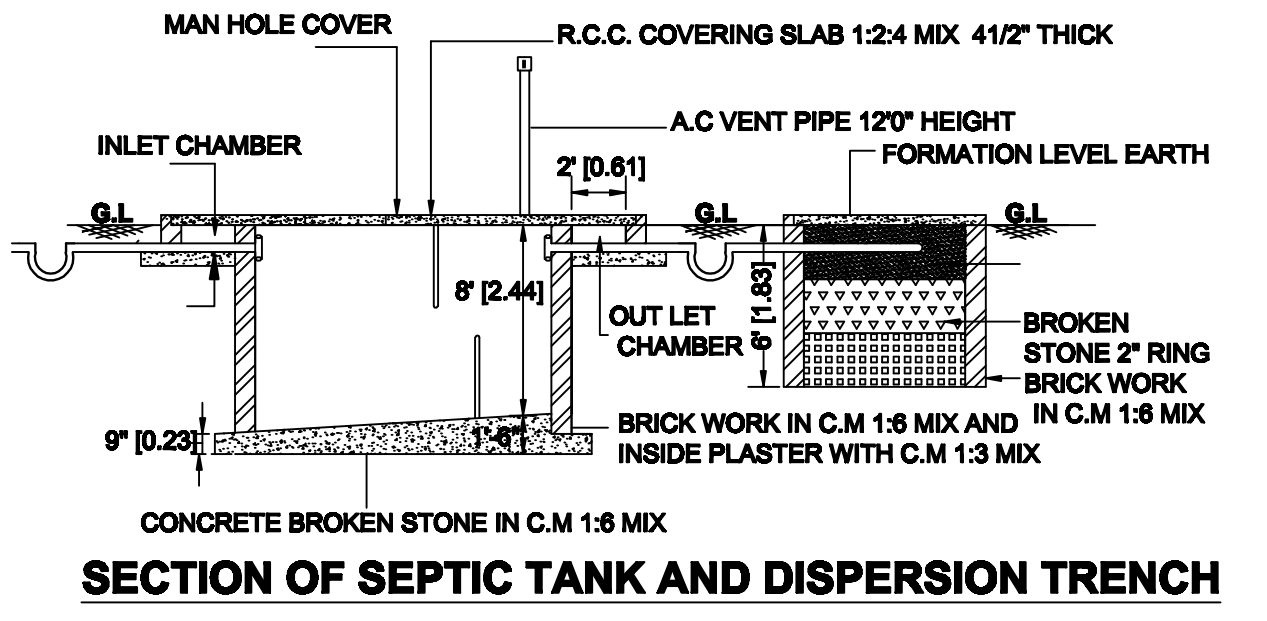

SECTION OF SEPTIC TANK AND DISPERSION TRENCH

SCHEDULE OF JOINERIES

| S.NO. | DESCRIPTION | FEET        | METRE       |
|-------|-------------|-------------|-------------|
| MD    | MAIN DOOR   | 4'0" X 7'0" | 1.22 X 2.13 |
| D     | DOOR        | 3'0" X 7'0" | 0.91 X 2.13 |
| D1    | DOOR        | 2'6" X 7'0" | 0.76 X 2.13 |
| W     | WINDOW      | 4'0" X 4'0" | 1.22 X 1.22 |
| W1    | WINDOW      | 3'0" X 4'0" | 0.91 X 1.22 |
| V     | VENTILATOR  | 3'0" X 2'0" | 0.91 X 0.61 |

Parking Calculation Building Area

Required Car Parking : 1 No.  
Required Two Wheller Parking :2Nos.  
Provided Car Parking : 1 No.  
Provided Two Wheller Parking :2 Nos.

| PRO. AREA DETAILS           | Sq.Ft.  | Sq.M.  |
|-----------------------------|---------|--------|
| TOTAL SITE AREA (PATTa)     | 3186.14 | 296.00 |
| TOTAL SITE AREA (DOCUMENT)  | 3186.14 | 296.00 |
| SUPER IMPOSED PLOT BOUNDARY | 3186.14 | 296.00 |
| PRO. GROUND FLOOR           | 351.98  | 32.70  |
| EXI.BUILDING                | 375.80  | 34.95  |
| OPEN SPACE                  | 2458.36 | 228.35 |

APPLICANT:

*P. M. M. Sulthan*  
(A. MOHAMED SULTHAN)

ENGINEER:

*R. Palanivel*  
Er. R. PALANIVEL D.C.E., D.Cad.,  
Consulting Civil Engineer  
PALANI BUILDERS  
Marambadi Road,  
Vedasandur-624710  
Cell: 98650 85037