

PLAN SHOWING THE PROPOSED ADDITIONAL CONSTRUCTION OF FIRST FLOOR IN THE EXISTING GROUND & FIRST FLOOR RESIDENTIAL BUILDING AT OLD S.No


NEW S.No: 25/33, PLOT No: 6 , PATTA No: 5251, AT " KAMALA NAGAR ", AMBATHURAI VILLAGE, CHINNALAPATTY TOWN PANCHAYAT, ATHOOR TALUK , DINDIGUL

DISTRICT.


APPLICANT: Mr. T. GOKUL S/o Mr. THENNARASU

(Note: Layout Approved No: 22/2012)

Scale: 1:100


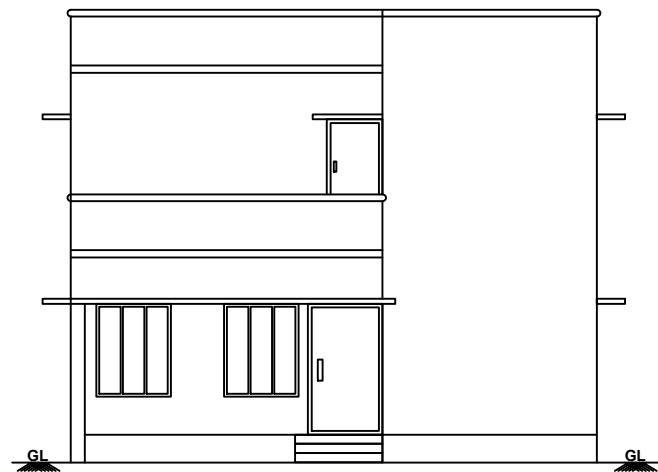


ELEVATION

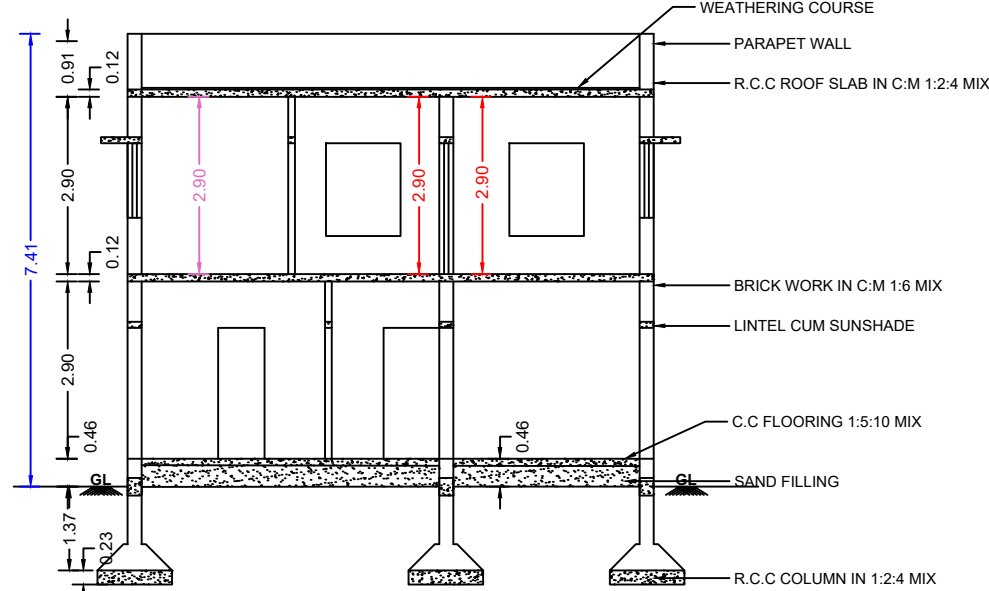


SECTION ON - AB


KEY PLAN

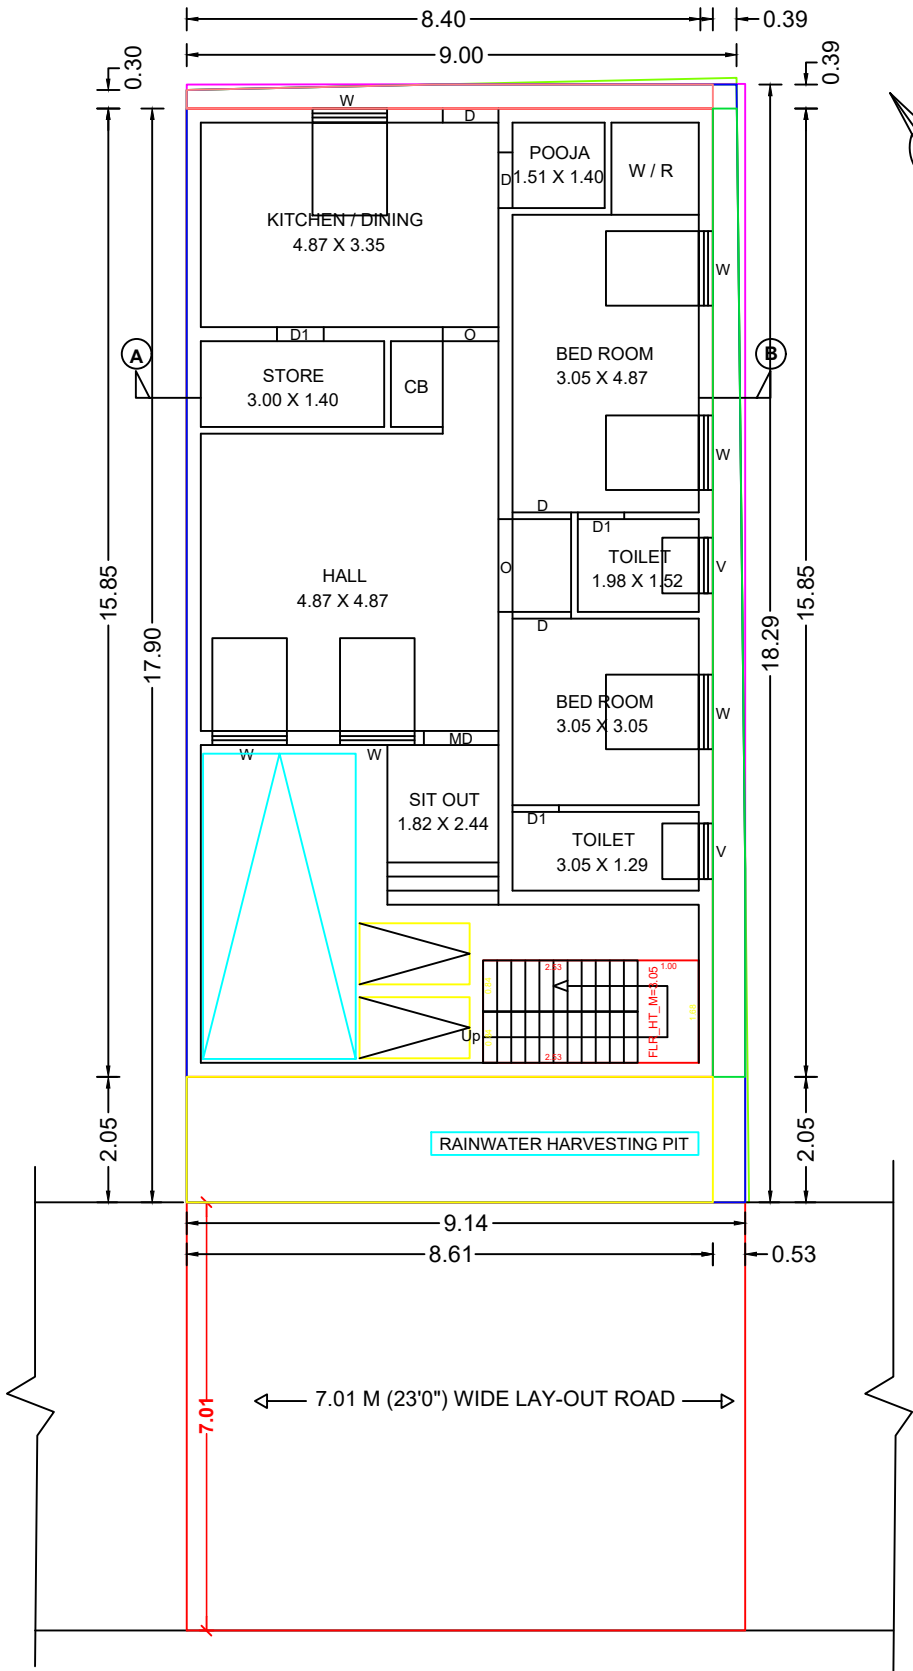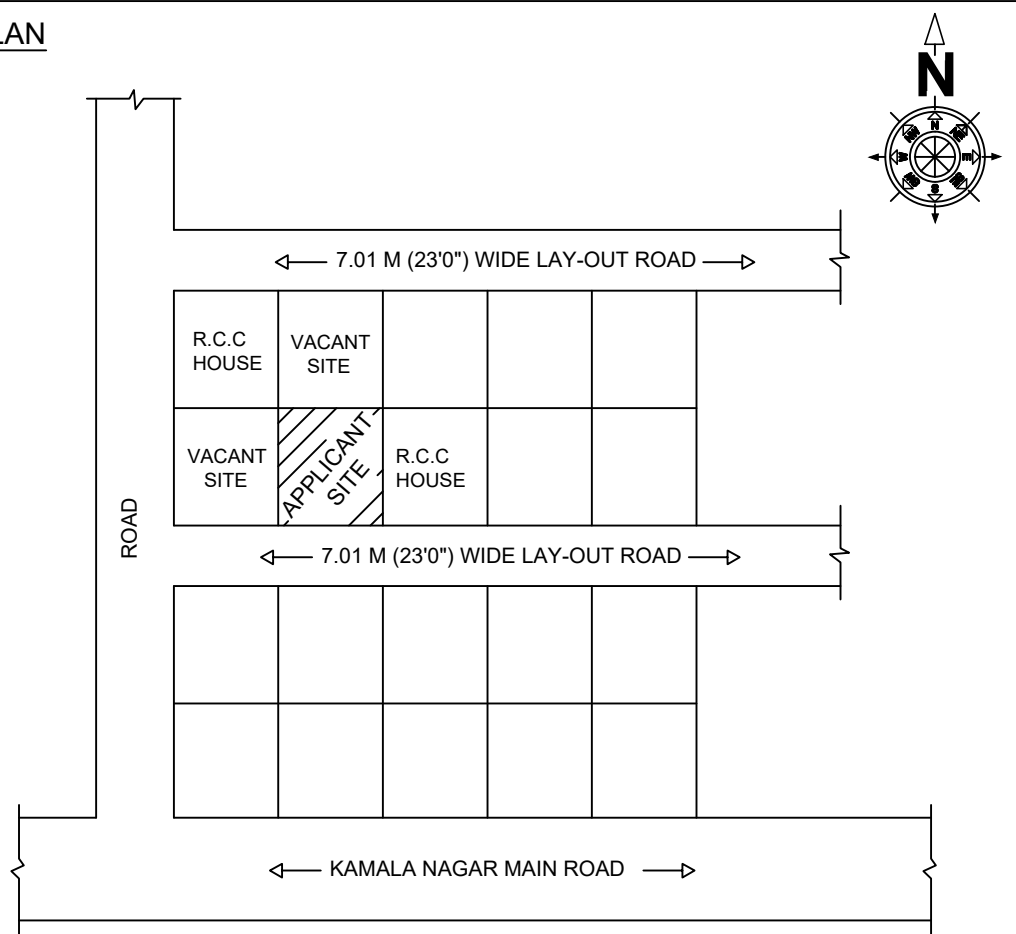


GROUND FLOOR PLAN
(EXISTING)

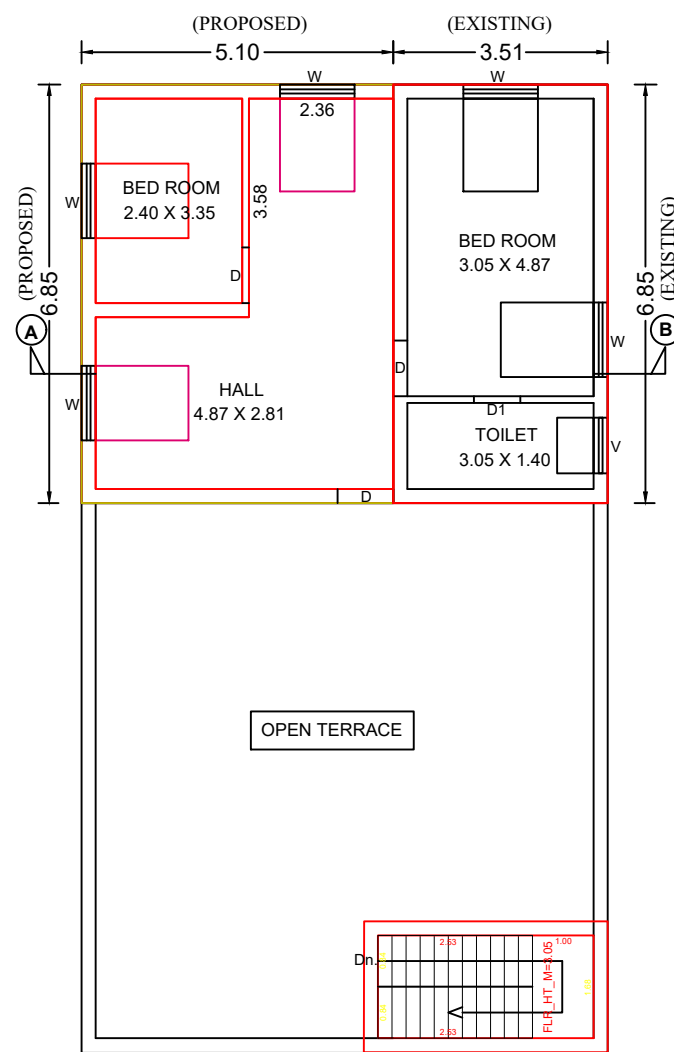


FIRST FLOOR PLAN

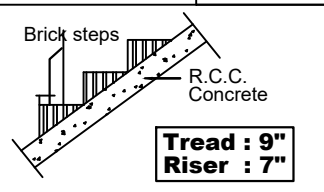

STAIRCASE DETAILS

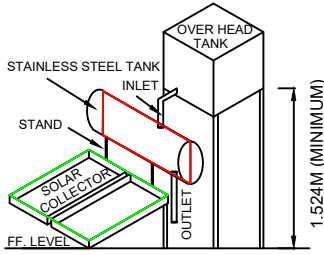


SOLAR WATER HEATING SYSTEM

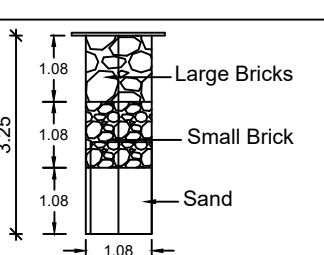


SECTION OF RAIN WATER
COLLECTION PITS (NTS)

SPECIFICATION


FOUNDATION CONCRETE R.C.C COLUMN IN C.M 1:2:4 MIX AND
C.C 1:5:10 MIX USING 1 1/2" JELLY
BASEMENT BRICK WORK IN C.M 1:6 MIX.
SUPERSTRUCTURE BRICK WORK IN C.M 1:6 MIX.
ROOFING R.C.C 1:2:4 MIX USING 3/4" JELLY
FLOORING CONCRETE IN C.C 1:5:10 MIX, USING 1 1/2" JELLY
CEILING PLASTERING WITH C.M 1:3 MIX 1/2" THICK
WALL PLASTERING WITH C.M 1:5 MIX, 3/4" THICK
FLOOR FINISHING WITH MARBONITE FLOORING
USE RESIDENTIAL BUILDING

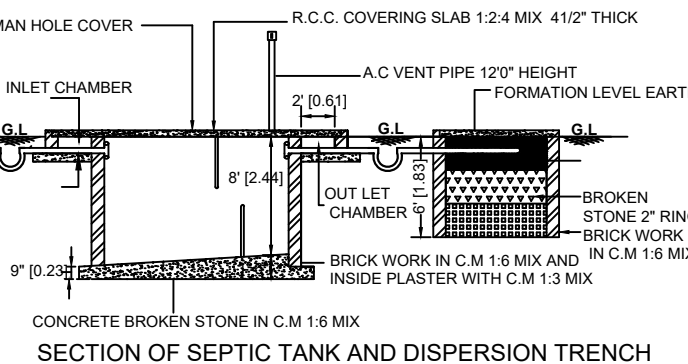

SITE PLAN (SCALE 1:50)

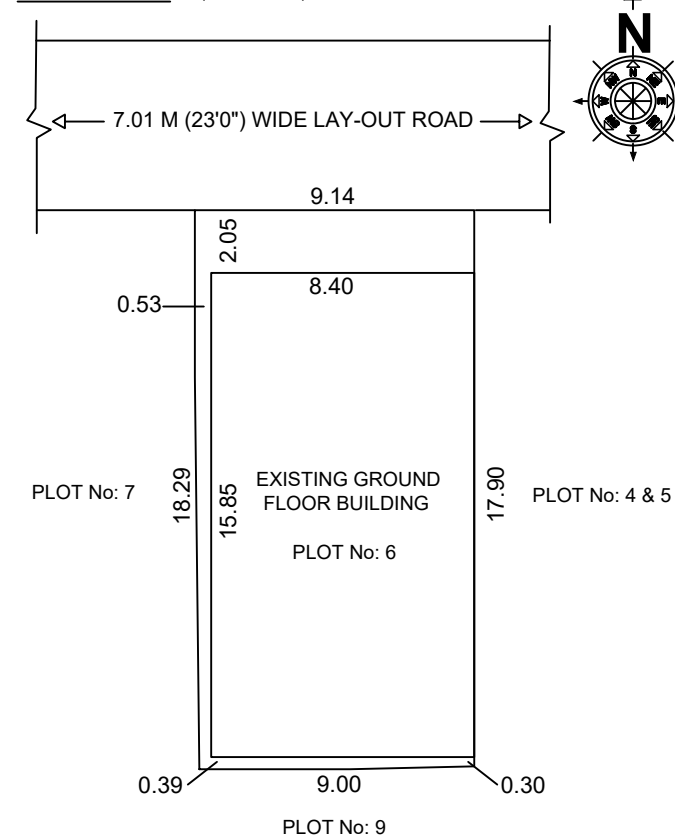


APPLICANT :

 

(T.GOKUL)

DRAWN BY:

 

S. JEYAKUMAR, D.C.E.,
CIVIL ENGINEER
LICENSED BUILDING SURVEYOR
10-13-20A, Bus Stand Road
CHINNALAPATTY - 624301
DINDIGUL DISTRICT.
Cell : 98653 28824

SCHEDULE OF JOINERIES

S.NO.	DESCRIPTION	FEET	METRE
MD	MAIN DOOR	4'0" X 7'0"	1.22 X 2.13
D	DOOR	3'0" X 7'0"	0.91 X 2.13
D1	DOOR	2'6" X 7'0"	0.76 X 2.13
W1	WINDOW	4'0" X 5'0"	1.22 X 1.52
V	VENTILATOR	3'0" X 3'0"	0.91 X 0.91

PRO. AREA DETAILS

Sq.Ft.	Sq.M.
--------	-------

TOTAL SITE AREA(FMB) 1797.57 167.00

TOTAL SITE AREA (As Per Document) 1800.00 167.22

SUPER IMPOSED PLOT BOUNDARY 1787.67 166.08

AS AT SITE AREA 1800.00 167.22

EXIS. GROUND FLOOR 1469.00 136.47

EXIS. FIRST FLOOR 259.00 24.06

PRO. FIRST FLOOR 376.09 34.94

OPEN AREA 318.67 29.60

Parking Calculation Building Area

Required Car Parking : 1 No.

Required Two Wheller Parking :2Nos.

Provided Car Parking : 2 No.

Provided Two Wheller Parking :2Nos.

OFFICE :

Building Permission :-

Roc.No: - 392/2024/C

Building Permission No: 14/2024-2025

/E signed/
Executive Officer

Special Grade Town Panchayat

Chinnalapatty

Dindigul District.