



PLAN SHOWING THE ADDITIONAL PROPOSED CONSTRUCTION OF GROUND FLOOR COMMERCIAL BUILDING (SHOP) AFTER DEMOLISHED THE EXISTING BUILDING IN DOCUMENT SURVEY NO (OLD) : 396 / 1B , RE - SURVEY NO : 396 / 4 , PATTA SURVEY NO : 396 / 4 , PATTA NO : 4898 , DOOR NO : 20A, WARD NO: 4 AT DINDIGUL MAIN ROAD , BATLAGUNDU TOWN PANCHAYAT , NILAKOTTAI TALUK , DINDIGUL DISTRICT.

APPLICANT : 1) SMT.M.KALA DEVI W/O Mr. MURUGESAN (LATE) ,
2) Mr.M.VIJAY SANKAR S/O Mr. MURUGESAN (LATE) ,
3) Mr.M.SUJAY S/O Mr. MURUGESAN (LATE) ,


Scale 1: 100

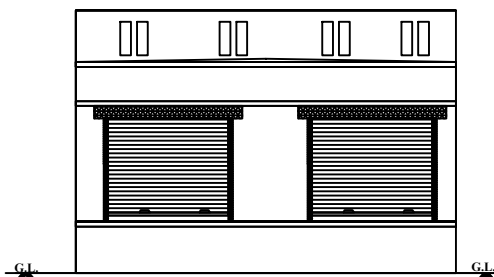

ELEVATION

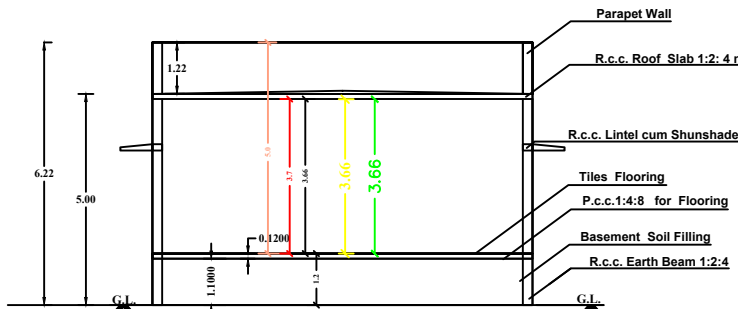


Section on - "AB"

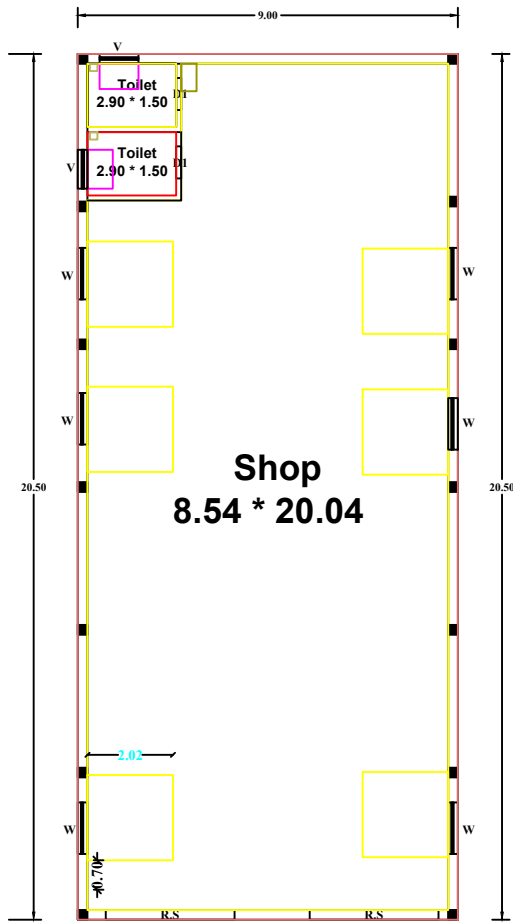


ADDITIONAL PROPOSED GROUND FLOOR - SHOP BUILDING

PLAN INFO
PLOT_AREA_M2=546.83
AS_AT_SITE=524.67
FMB_OR_PLR=550.00
AS_PER_DOCUMENT=546.83
CRZ=NO
SECURITY_ZONE=NO
ACCESS_WIDTH_M=14.00
ROAD_WIDTH= 15.00
ROAD_LENGTH= 200.00
AREA_TYPE=COMMERCIAL
AVG_PLOT_DEPTH= 36.70
AVG_PLOT_WIDTH= 14.70
LAND_USE_ZONE= OTHERS
DISTRICT= DINDIGUL
TALUK= NILAKOTTAI
JURISDICTION_TYPE=TOWN PANCHAYAT
IS_SWIMMING_POOL_EXISTS=NO
RWH_DECLARED=YES
OSR_APPLICABLE=NO
IF_HERITAGE_TOWN_LESSTHAN_1KM_RADIUS=NO
PREMIUM_FSI_REQUIRED=NO
IS_APPROVED_LAYOUT=NO
PATTA_SURVEY_NO= 396 / 4
PATTA_NO=4898
SURVEY_NO= 396 / 1B
DOOR_NO=20A
BLOCK_1_B-SHOP_MEMBER_COUNT=2

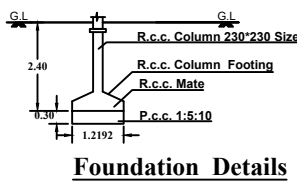

Foundation Details

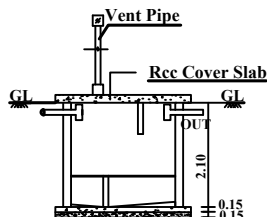

Septic Tank Details


1 No of Septic Tank ,
Rain Water Harvesting
Sump, Staircase &
Solar Panel

NOTE:- ALL DIMENSIONS ARE IN METRES


- COLOUR INDEX
SITE BOUNDARY
PROPOSED CONSTRUCTION
EXISTING - ROAD

Site Plan Scale 1: 100

Kottai & Irulappan Sites

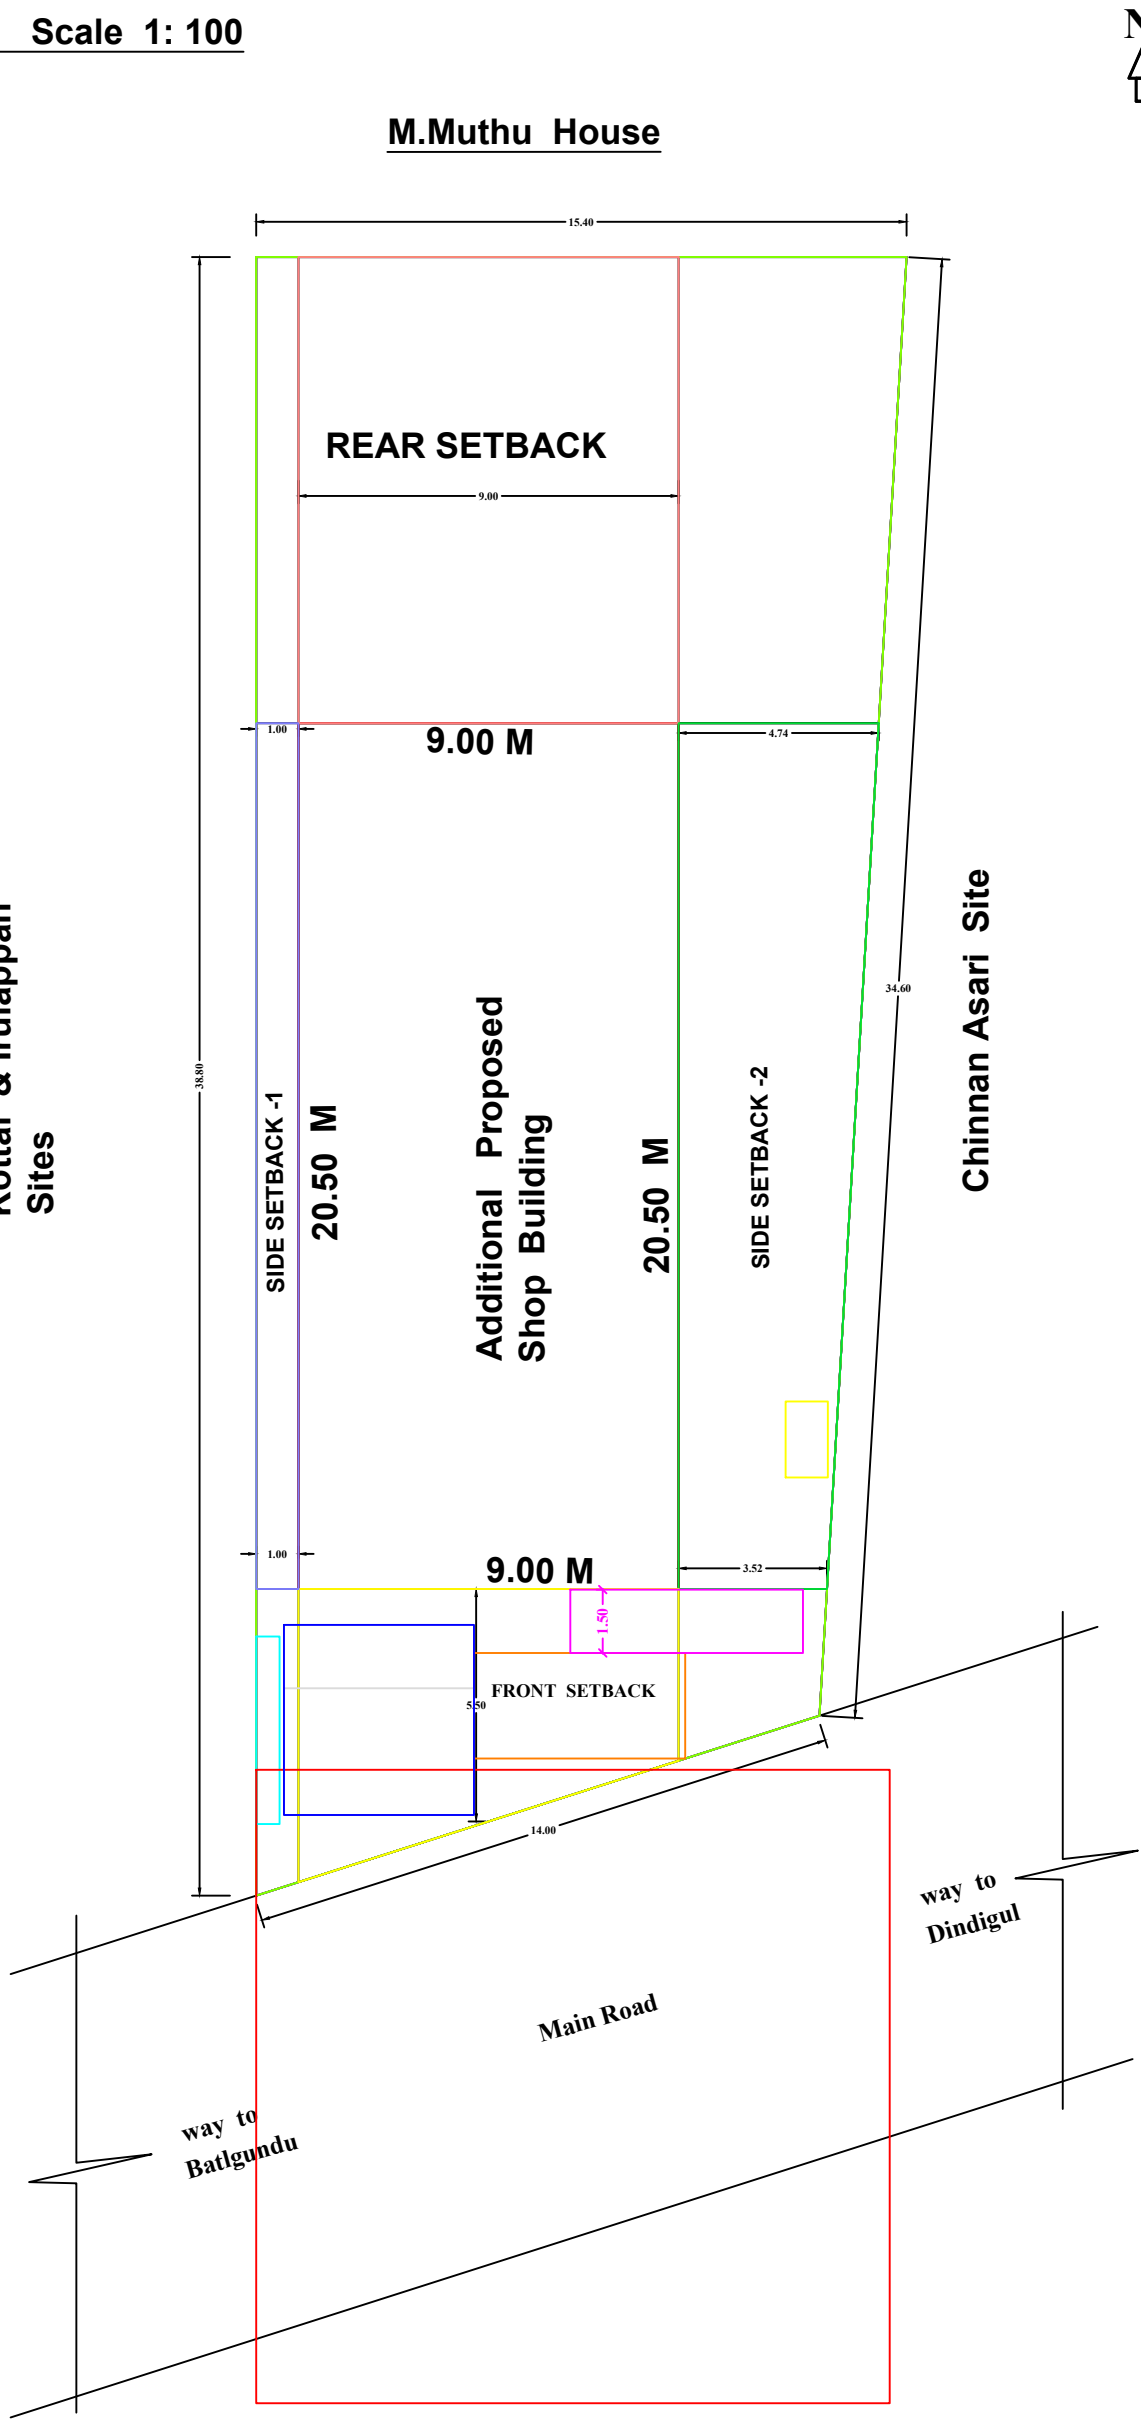

Key Plan (Not to Scale)

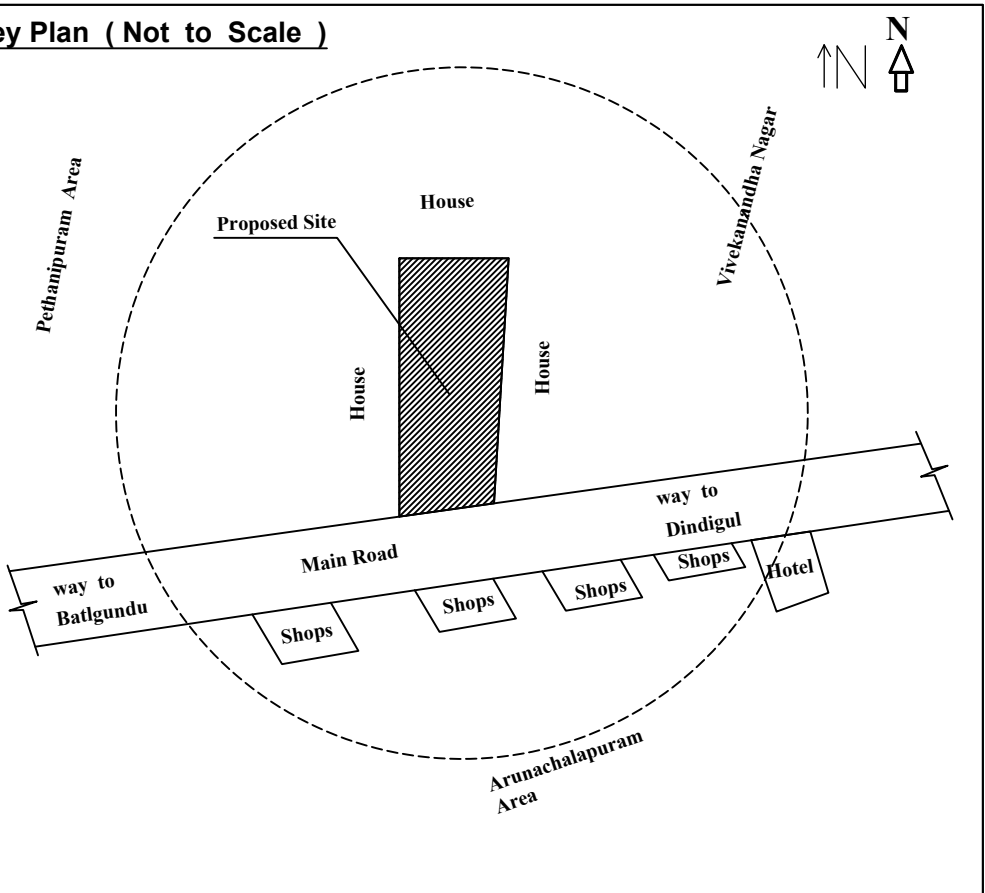

AREA DETAILS		Sq.Ft	-	Sq. M
Site Area as per FMB / PLR	:	5920.15	-	550.00
Site Area as per Site	:	5886.00	-	546.83
Site Area as per Document	:	5886.00	-	546.83
Ground Building Area in G.F	:	1985.22	-	184.50
Open Space Area	:	3900.78	-	362.33
JOINERIES				
Rolling Shutter	R.S.	-	3.05	* 2.44
Door	D1	-	0.75	* 2.10
Window	W	-	1.22	* 1.22
Ventilator	V	-	0.75	* 0.60

SMT.M.KALA DEVI.

Mr.M.SUJAY

Mr.M.VIJAY SANKAR

* Kala Devi
* Sujay M
* Vijay Sankar M

APPLICANT

Dr.V.P. CHELLAPANDIAN, M.Tech., P.E.
Vetrivel Construction
Structural Engineer & Valuer,
Reg. No: SE 08 / 2019 (GR-I),
Batlagundu & Madurai,
98659 34734, 89252 34734

STRUCTURAL ENGINEER

Office Use: