

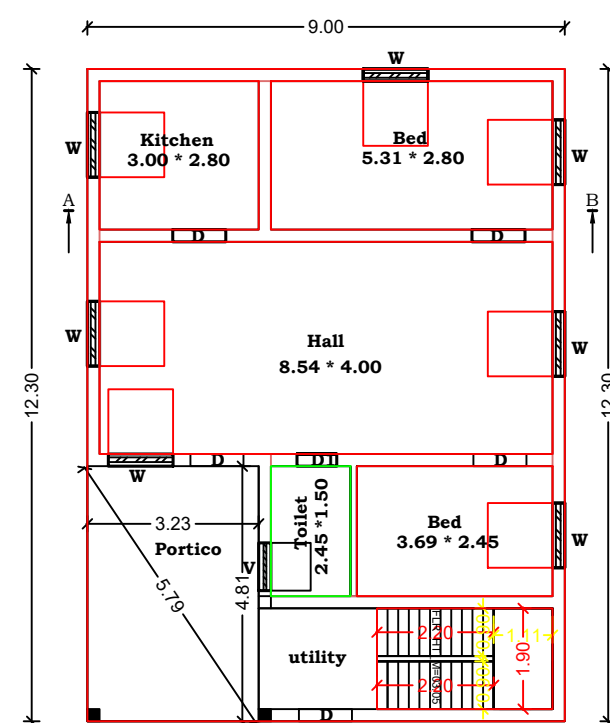


GROUND FLOOR & FIRST FLOOR A PART IN SURVEY NO : 609 ,PATTA NO : 1237 , PATTA
SURVEY NO : 609 / 2 , PATTA NO : 7309 , PLOT NO : 85 AT DHEENAVEL NAGAR PART - II ,
M.VADIPATTI , SEVUGAMPATTI TOWNPANCHAYAT , NILAKOTTAI TALUK , DINDIGUL DISTRICT .


Applicant : Mr. R.SATHEESHKUMAR S / O Mr. RAMU - LATE . **Scale 1:100**

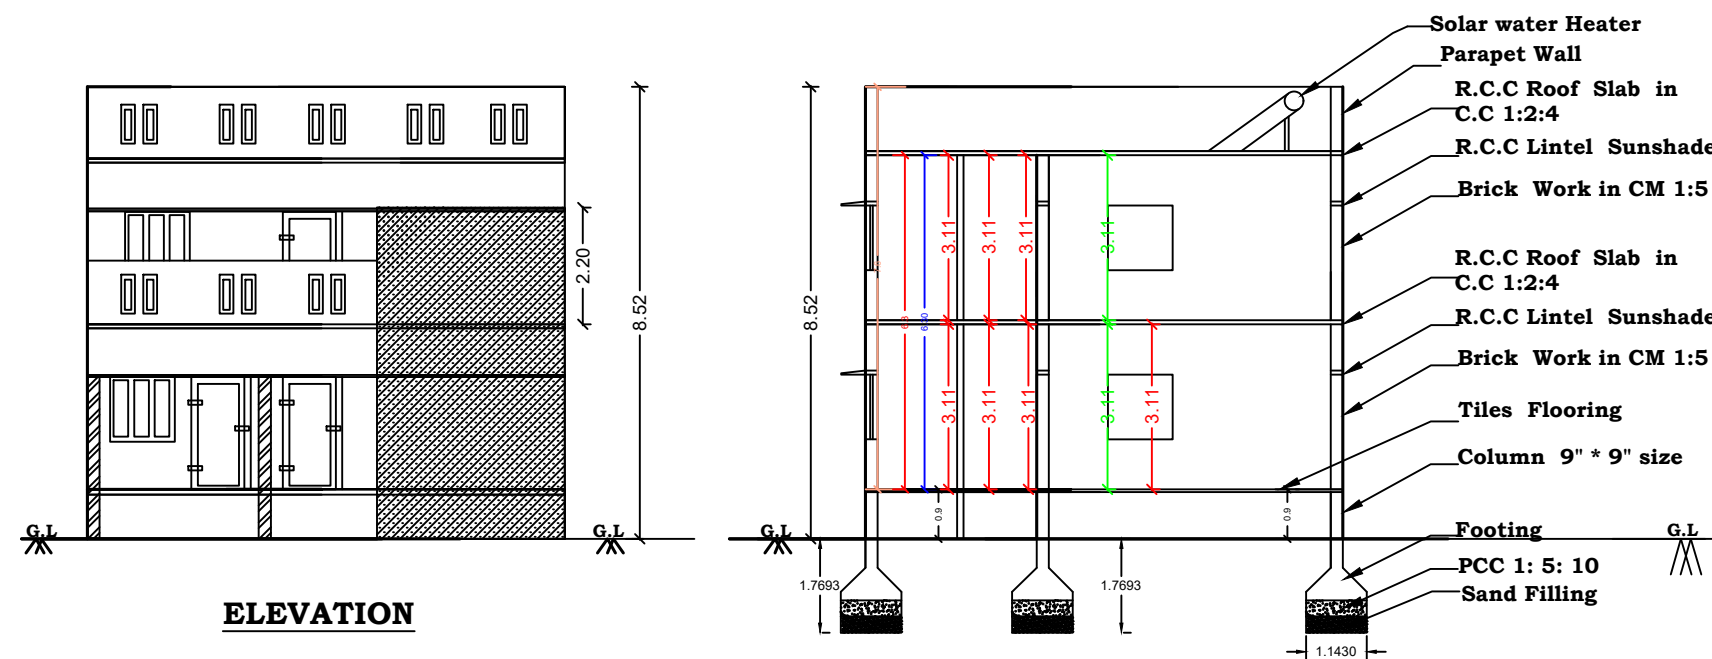


Poposed
Ground Floor Plan

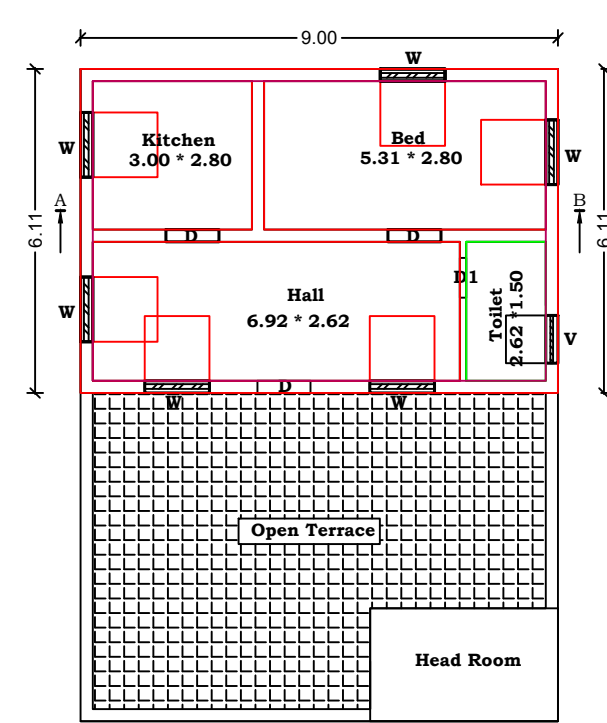


Proposed
First Floor Plan

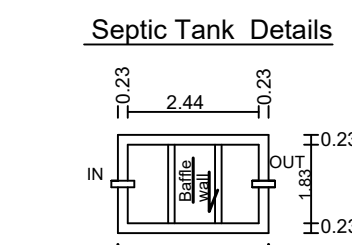


Septic Tank Details

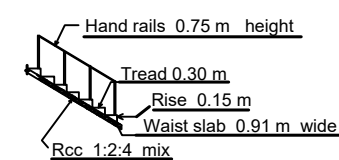

Staircase Details

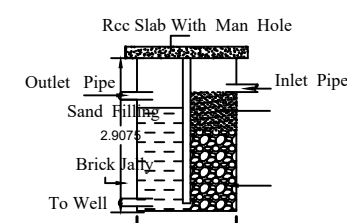



RWH TANK DETAILS

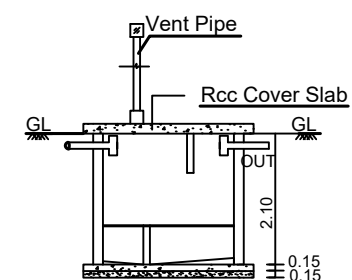

Solar Water Tank Details

<u>AREA DETAILS</u>		Sq.Ft	-	Sq. M	<u>JOINERIES</u>		
Site Area as per FMB / PLR	: 2561.80	-	238.00	Main Door	MD	- 1.00 * 2.10	
Site Area as per Site	: 2569.00	-	238.75	Door	D	- 0.90 * 2.10	
Site Area as per Document	: 2569.00	-	238.75	Door	D1	- 0.75 * 2.10	
Proposed Ground Area in G.F	: 1191.56	-	110.70	Window	W	- 0.90 * 1.22	
Proposed Built Up Area in F.F	: 591.90	-	54.99	Window	W1	- 1.37 * 1.22	
Open Space Area	: 1377.44	-	128.05	Window	W2	- 1.50 * 1.22	
				Ventilator	V	- 0.75 * 0.60	

1 No of Septic Tank, Rain Water Harvesting Sump, Staircase & Ex. Solar Panel
--

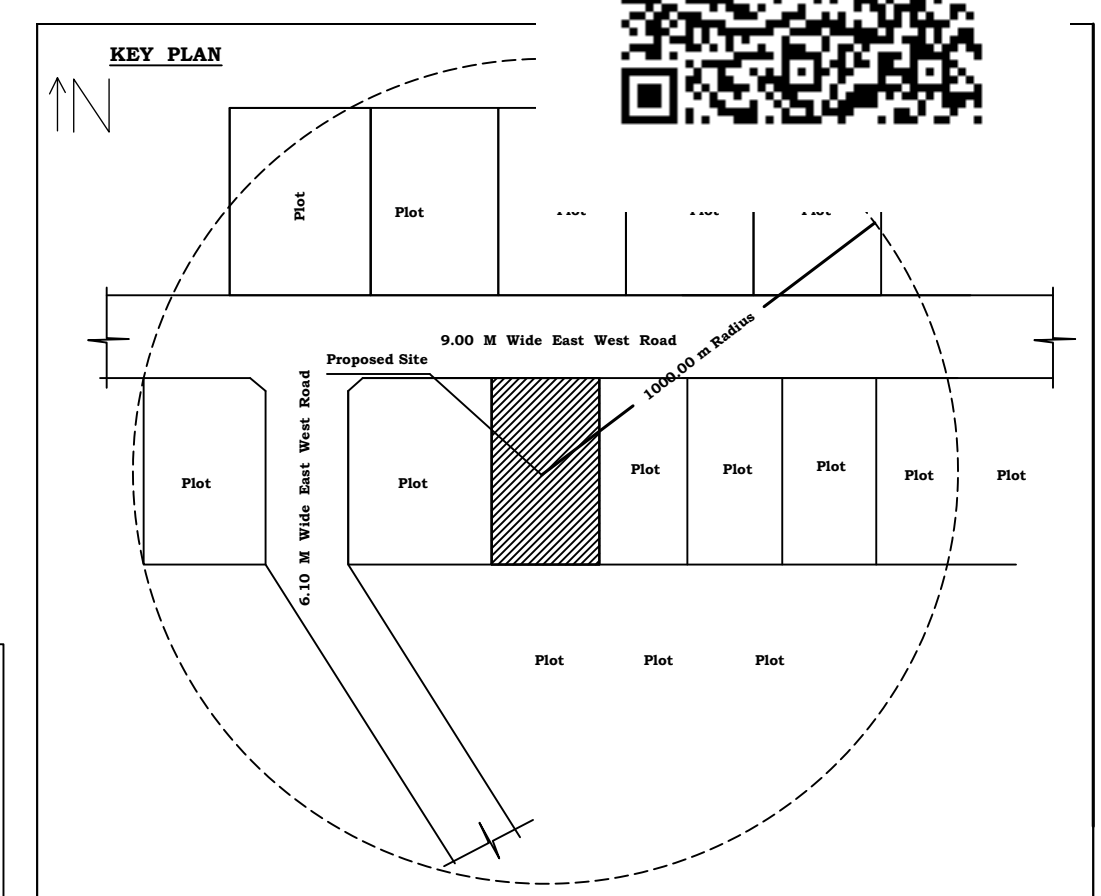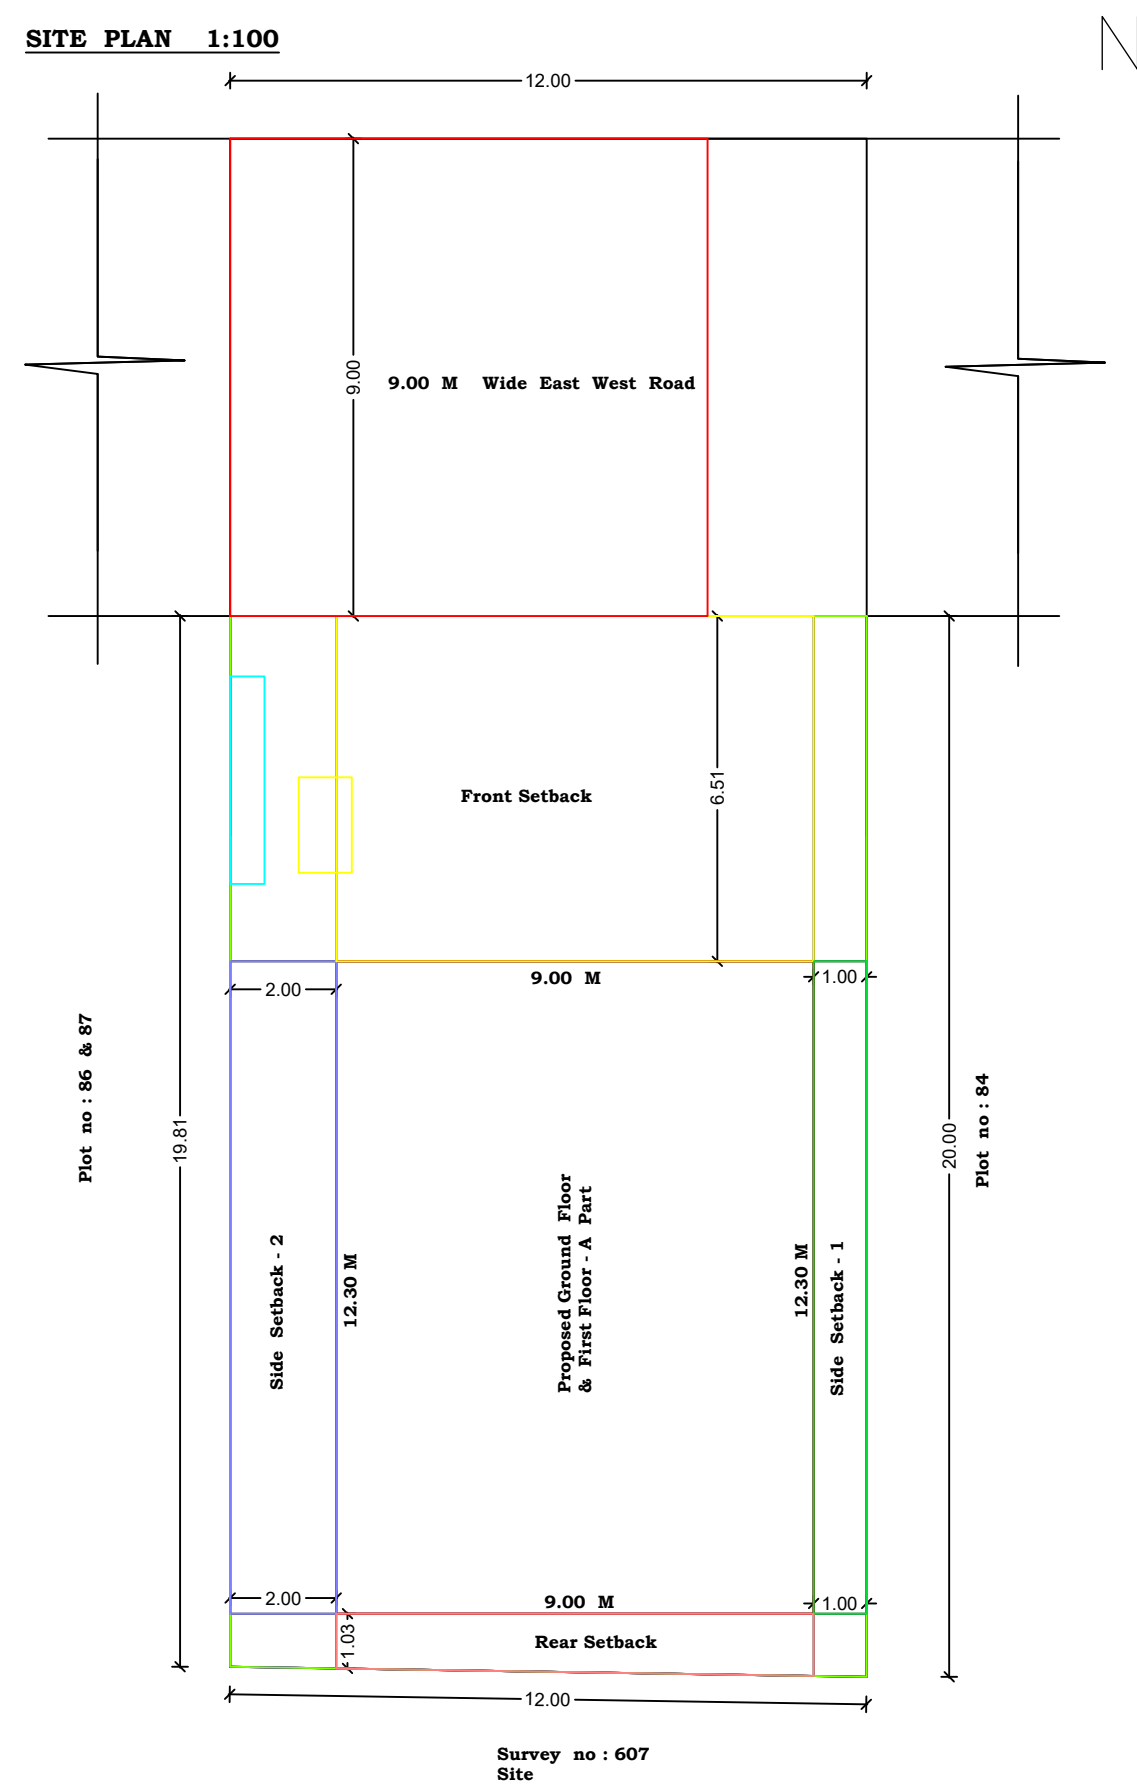

* R. Sadmi

Mr. S.SATHEESH KUMAR

APPLICANT


Dr. V. P. CHELLAPANDIAN, M.Tech., Ph.D.,
Vetrivel Construction
Structural Engineer & Valuer,
Reg. No: SE 08 / 2019 (GR-I),
Batlagundu & Madurai,
98659 34734, 89252 34734

Office Use: