


PLAN SHOWING THE PROPOSED CONSTRUCTION OF SHOP BUILDING (AFTER DEMOLSHING IN THE EXISTING BUILDING) IN S.NO:774 /3, NEW S.NO:774 / 3A , PATTA NO:2782


AT ERIYODU VILLAGAE & TOWN PANCHAYAT , VEDASANDUR TALUK & DINDIGUL DIST.

APPLICANT: M. GOVINDARAJ , S/o.K.MUTHUSAMY.

SCALE : 1: 100

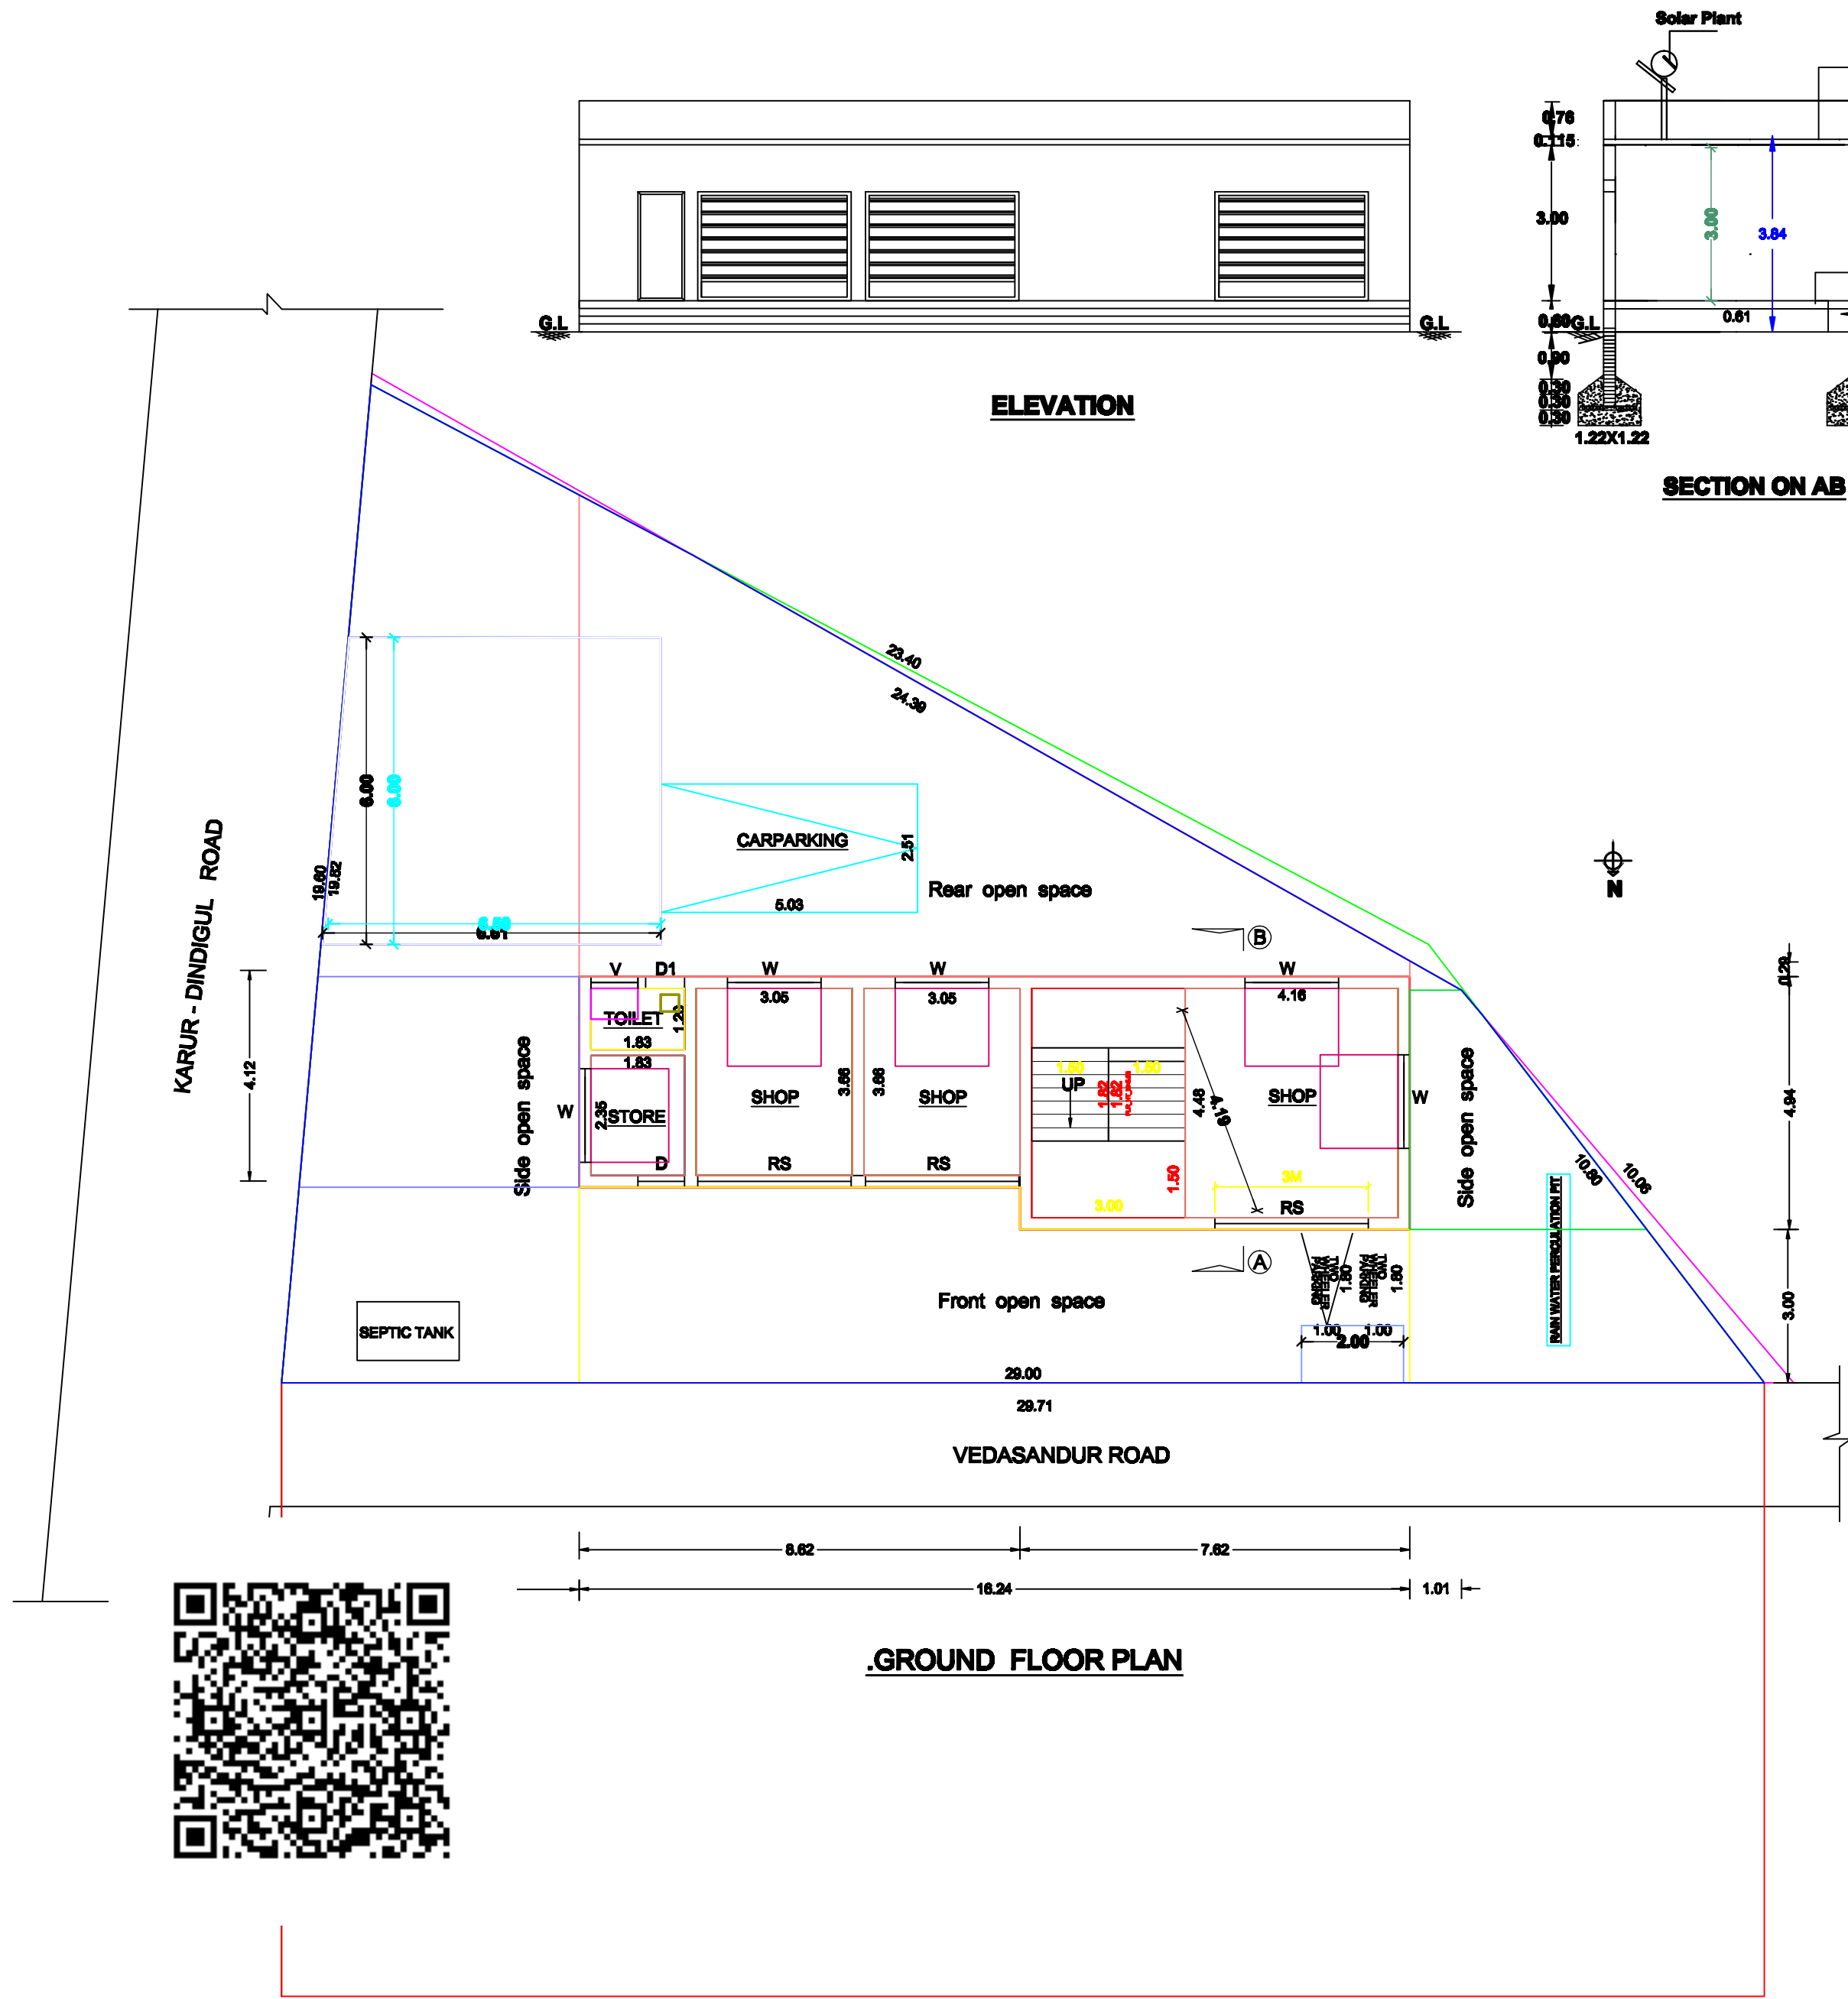

SITE PLAN :
(SCALE 1:400)

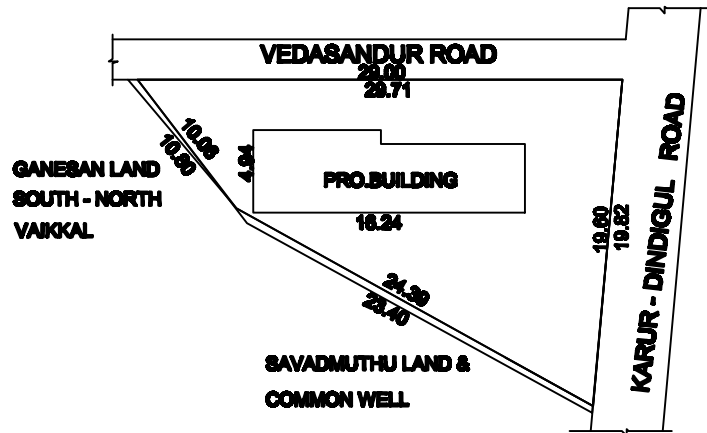

SCHEDULE OF JOINERIES

S.NO.	DESCRIPTION	FEET	METRE
RS	ROLLING SHUTTER	8'0" X 7'0"	2.44 X 2.13
D	DOOR	3'0" X 7'0"	0.91 X 2.13
D1	DOOR	2'6" X 7'0"	0.76 X 2.13
W	WINDOW	6'0" X 5'0"	1.83 X 1.52
V	VENTILATOR	3'0" X 3'0"	0.91 X 0.91

Parking Calculation Building Area

Required Car Parking : 1 No
Required Two Wheller Parking :2 Nos.

PRO. AREA DETAILS	Sq.Ft.	Sq.M.
TOTAL SITE AREA (PATTA)	4305.60	400.00
TOTAL SITE AREA (DOCUMENT)	4336.50	402.88
SUPER IMPOSED PLOT BOUNDARY	4305.60	400.00
PRO. GROUND FLOOR	787.71	73.18
OPEN SPACE	3517.89	326.82

APPLICANT:

M. Govindaraj
(M.GOVINDARAJ)

ENGINEER:

P. Deepak M.E (Structural)
Licensed Building Surveyor
Dindigul Main Road

