


PLAN SHOWING THE PROPOSED CONSTRUCTION OF RCC TERRACED ROOF GROUND FLOOR RESIDENTIAL BUILDING IN PLOT No.35,OLD SURVEY No.22, NOW SUB DIVISION SURVEY No.22/1B, PATTA No.879, NEIKKARAPATTI VILLAGE, NEIKKARAPATTI TOWN PANCHAYAT,PALANI TALUK,DINDIGUL DISTRICT.




LAYOUT HAS BEEN APPROVED BY DTCP CHENNAI R.O.C.No.5389/01 LA1 DATE : 14.03.2002.

LAYOUT HAS BEEN REGULARSATION BY NEIKKARAPATTI E.O R.O.C.No.531/2001 DATE : 29.04.2002.


APPLICANT : Thiru.S.KARUNANIDHI, S/o Thiru.SENGATHAN.

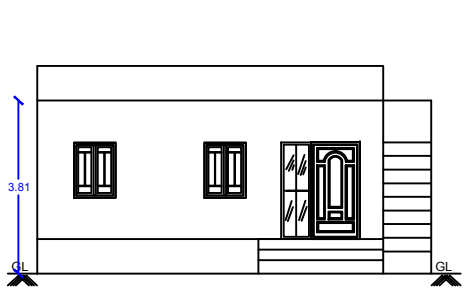


FRONT ELEVATION
EAST FACING

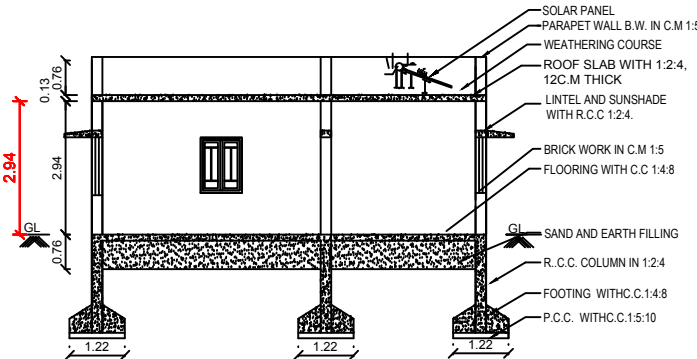


SECTION ON "AB"

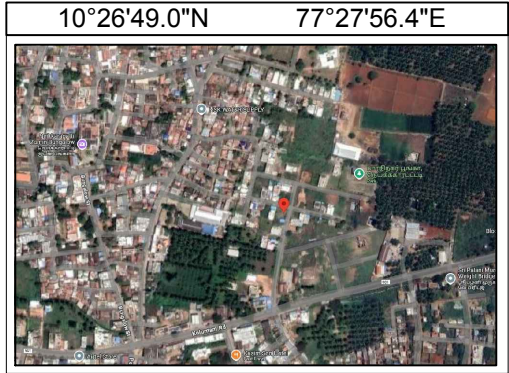

TOPO PLAN SITE REFERENCE








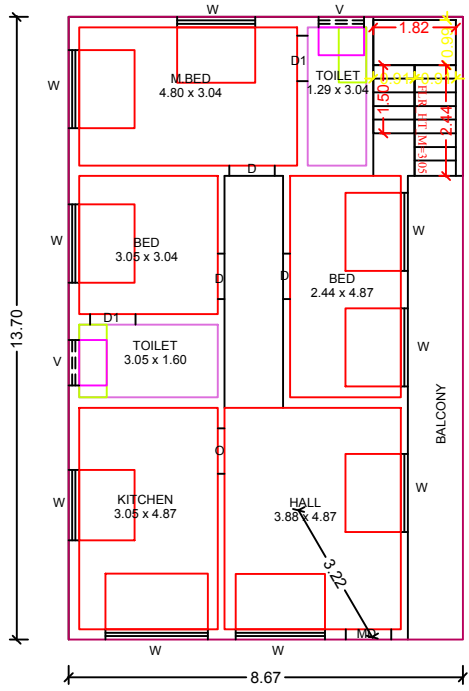


PRO.GROUND FLOOR PLAN

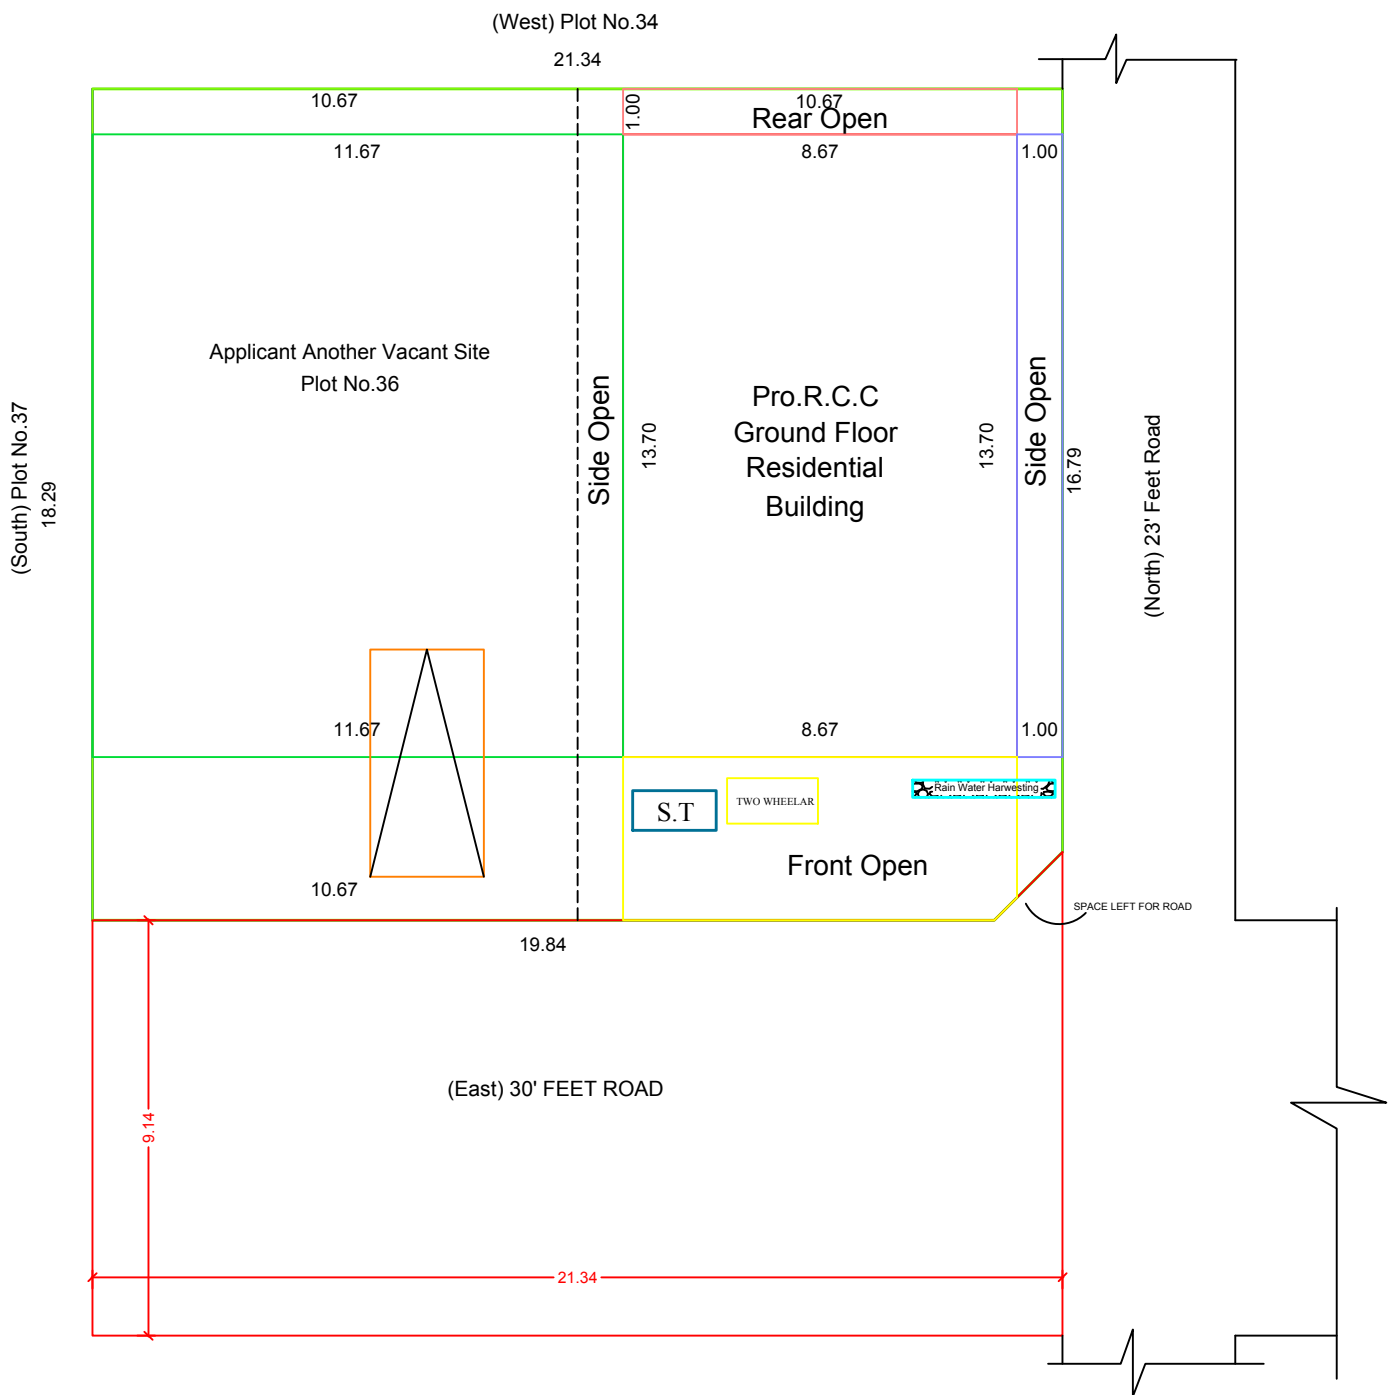

SITE PLAN


(Scale 1:100)

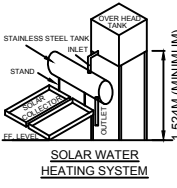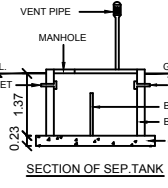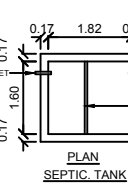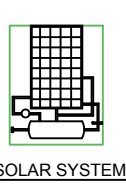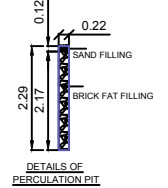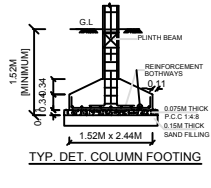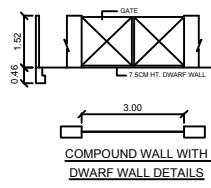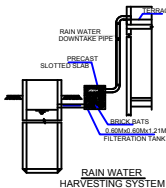

SCHEDULE OF JOINERY		
MD	DOOR	1.15X2.13
D	DOOR	1.00X2.13
D1	DOOR	0.76X2.13
O	OPEN	1.22X2.13
W	WINDOW	1.00X1.22
KW	WINDOW	1.00X1.00
V	VENTILATOR	1.00X0.61

AREA STATEMENT		
	SQ.MT	SQ.FT
PLOT EXTENT (As Per Patta)	385.00	4144.14
PLOT EXTENT (As Per Plot No.35)	195.09	2100.00
PLOT EXTENT (As Per Plot No.36)	195.09	2100.00
SPACE FOR ROAD LEFT	1.16	12.50
TOTAL AREA (As Per Document)	389.02	4187.50
SUPER IMPOSED PLOT AREA	389.02	4187.50
PROPOSED GROUND FLOOR PLOT No.35	118.78	1278.54
Open Space Area	75.15	809.00
Building Height	3.81	
FSI	0.30	
PLOT COVERAGE	30.53 %	
CAR PARKING	01	
TWO WHEELER PARKING	01	

APPLICANT:

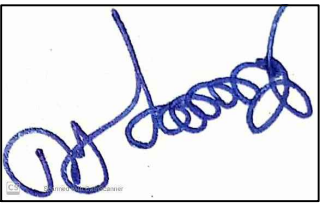

(KARUNANIDHI)

REGISTERED ENGINEER



P. S. இராமலிங்கம், D.C.R.E.,
கன்சல்டிங் இன்ஜினியர் &
நெய்கார்பட்டி பேருராட்சி
லைசென்ஸ்டு பில்டிங் சர்வேயர்,
46-B, இராஜாஜி ரோடு, பழனி.
போன் ஆபீஸ் : 243386 ஃப்டு : 241386

DRAWN BY :

Er.M.GOWTHAM,BE.,
CHIRPI ENGINEERS & BUILDERS
41-E,DEVANGAR COMPLEX,
SUBRAMANIPURAM ROAD,
PALANI-624601
CELL : 8667011153