
 
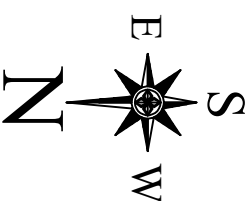
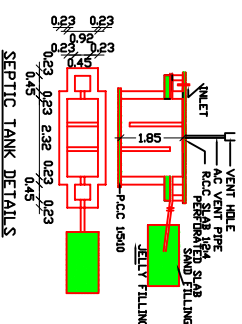
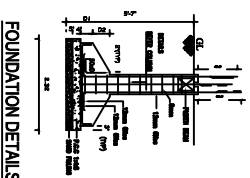
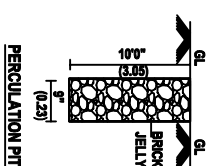
 


APPLICANT : Mr.V.RAJKUMAR S/O Mr.VEERAIYA

 

SCALE : 1:50

AREA STATEMENT	SQ.FT	SQ.MT
PLOT AREA (AS PER DOCUMENT)	1638	152.18
PLOT AREA (AS PER PATT)	1638	152.18
FSI AREA		
PRO. GROUND FLOOR AREA	534.85	49.69
PRO. FIRST FLOOR AREA	534.85	49.69
TOTAL FSI AREA	1073.70	99.75


APPROVED DETAILS:-

ONLINE APPLICATION NO:





BUILDING PLAN ROC NO.

BUILDING PLAN PERMISSION NO

JOINERY DETAILS:		
	DESCRIPTION	IN METER
	MAIN DOOR	1.00X2.13
D1	DOOR	0.91X2.13
D2	TOILET DOOR	0.76X2.13
O	OPENING	0.91X2.13
W	WINDOW	1.83X1.22
W1	WINDOW	1.83X0.91
W2	WINDOW	1.22X1.22
V	VENTILATOR	0.91X0.61

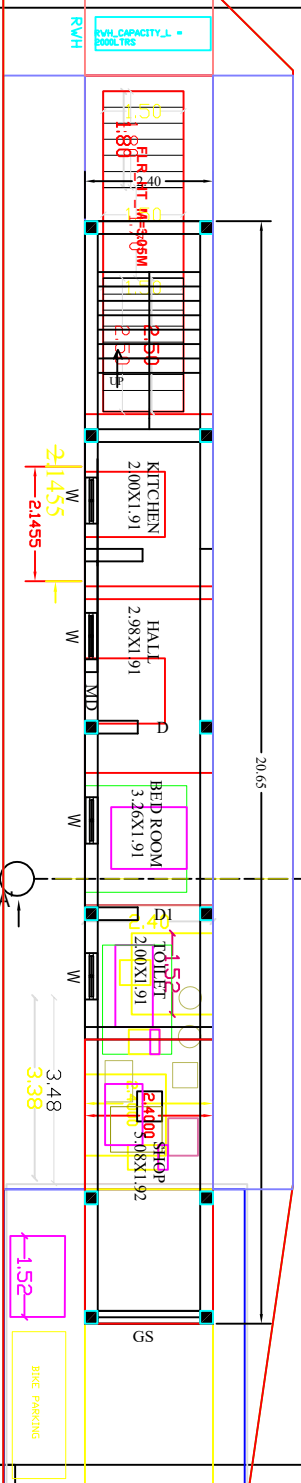

PRO. GROUND FLOOR PLAN.

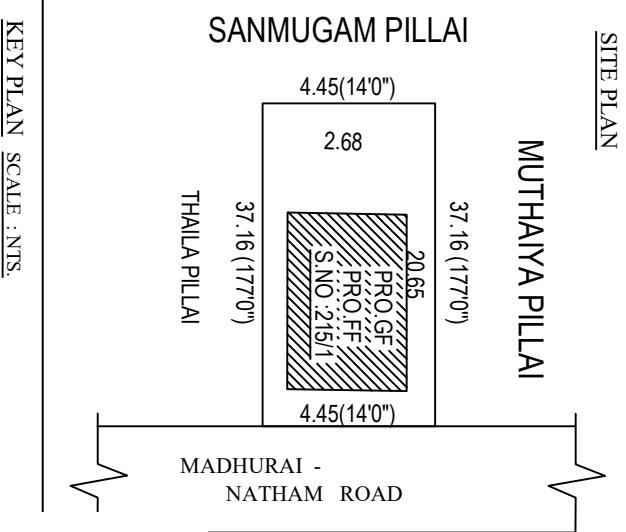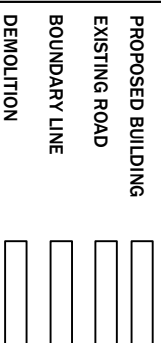 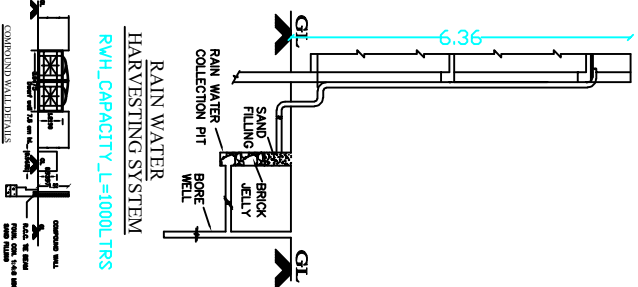

KEY PLAN SCALE : NTS

SITE



Nasham Town Panelisysk
Regn. No : 200
200, Kattampetty Main Road
Nasham - 684401, Dindigul (Dq
Mobile : 99043 99990