



PLAN SHOWING THE PROPOSED CONSTRUCTION OF R.C.C. ROOF RESIDENTIAL BUILDING IN GROUND AND FIRST FLOOR PLAN OLD S.NO:106/4A, NEW G.R.S.NO:437/33C,PATTA NO:3687, NATTAMAIKARAR STREET, WARD NO:7, AT NATHAM VILLAGE AND TOWN PANCHAYAT, NATHAM TALUK AND DINDIGUL DISTRICT.




APPLICANT NAME: Mr.S.THOULADEEN.,S/O SHEIK SYED.,

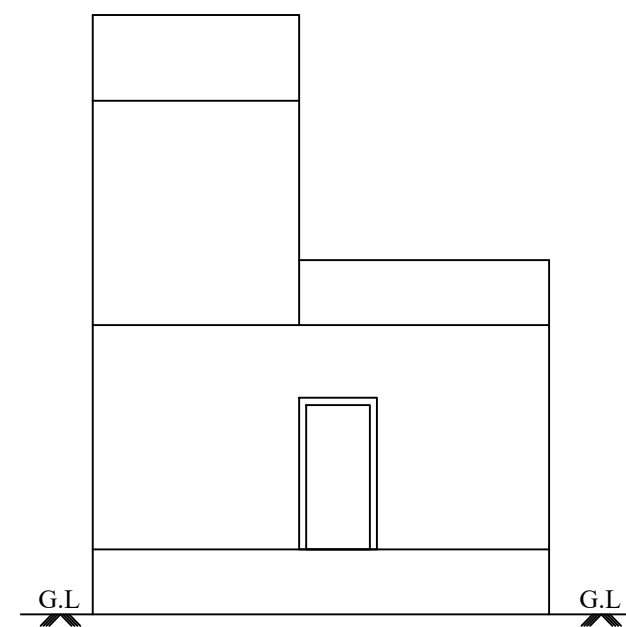


ELEVATION

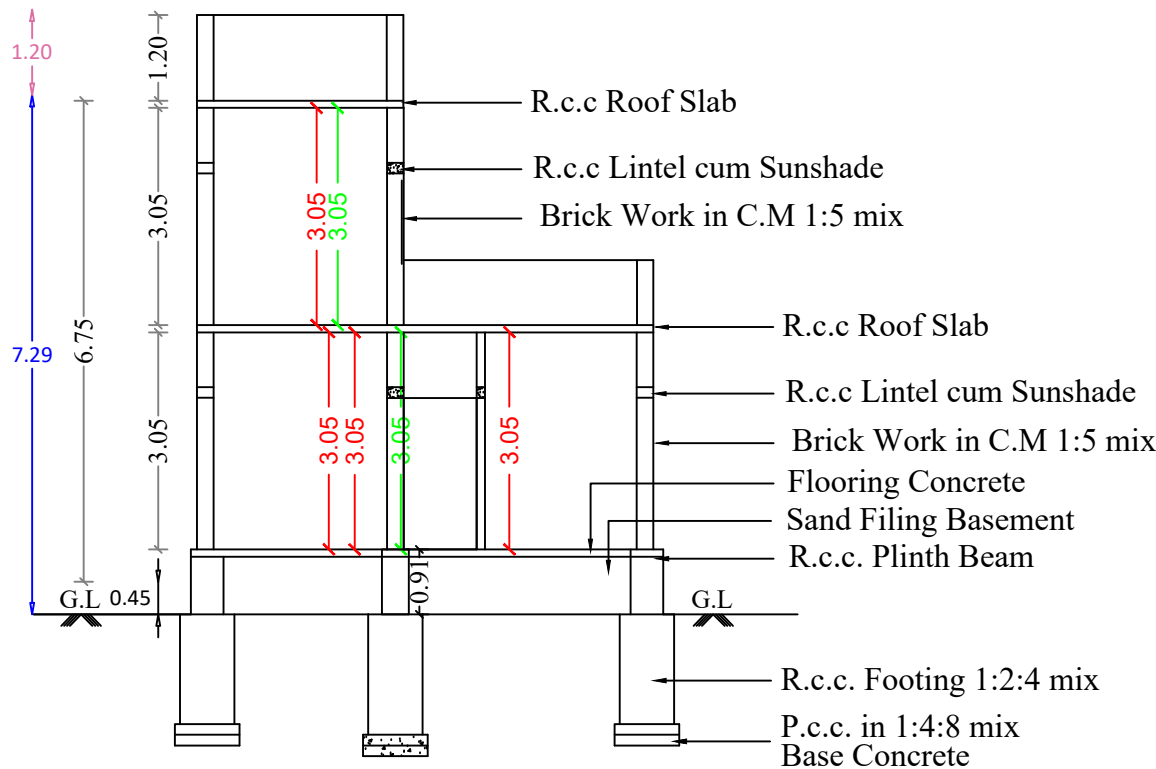


SECTION ON - "AA"

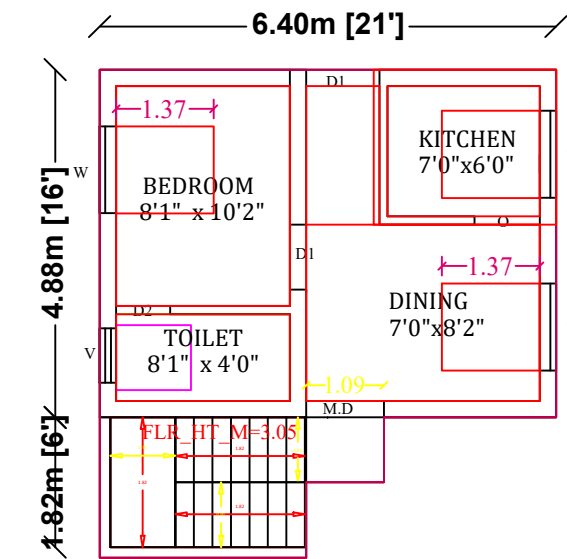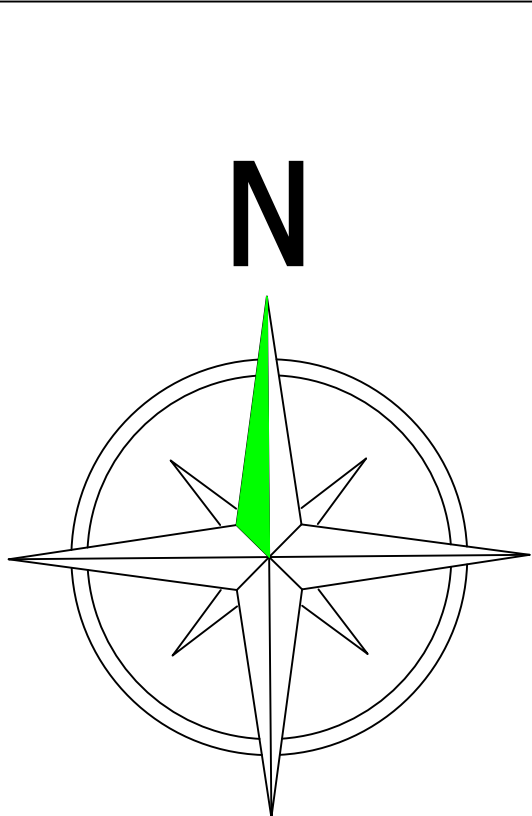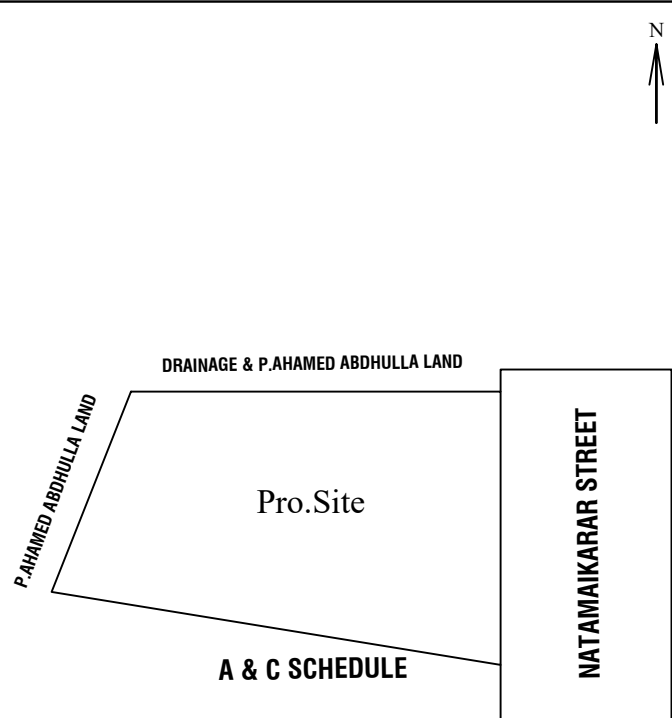

GROUND FLOOR PLAN

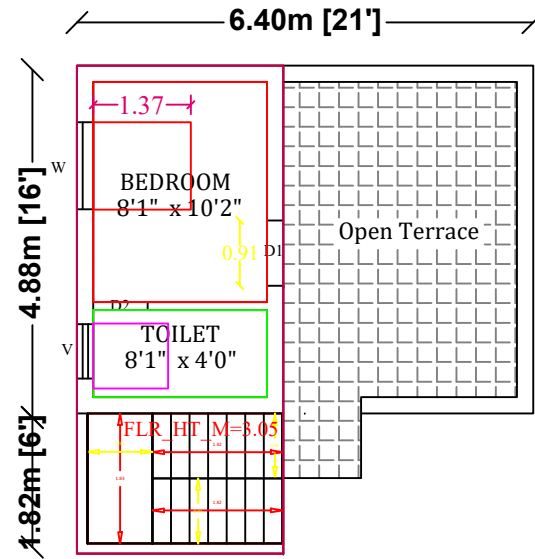


FIRST FLOOR PLAN

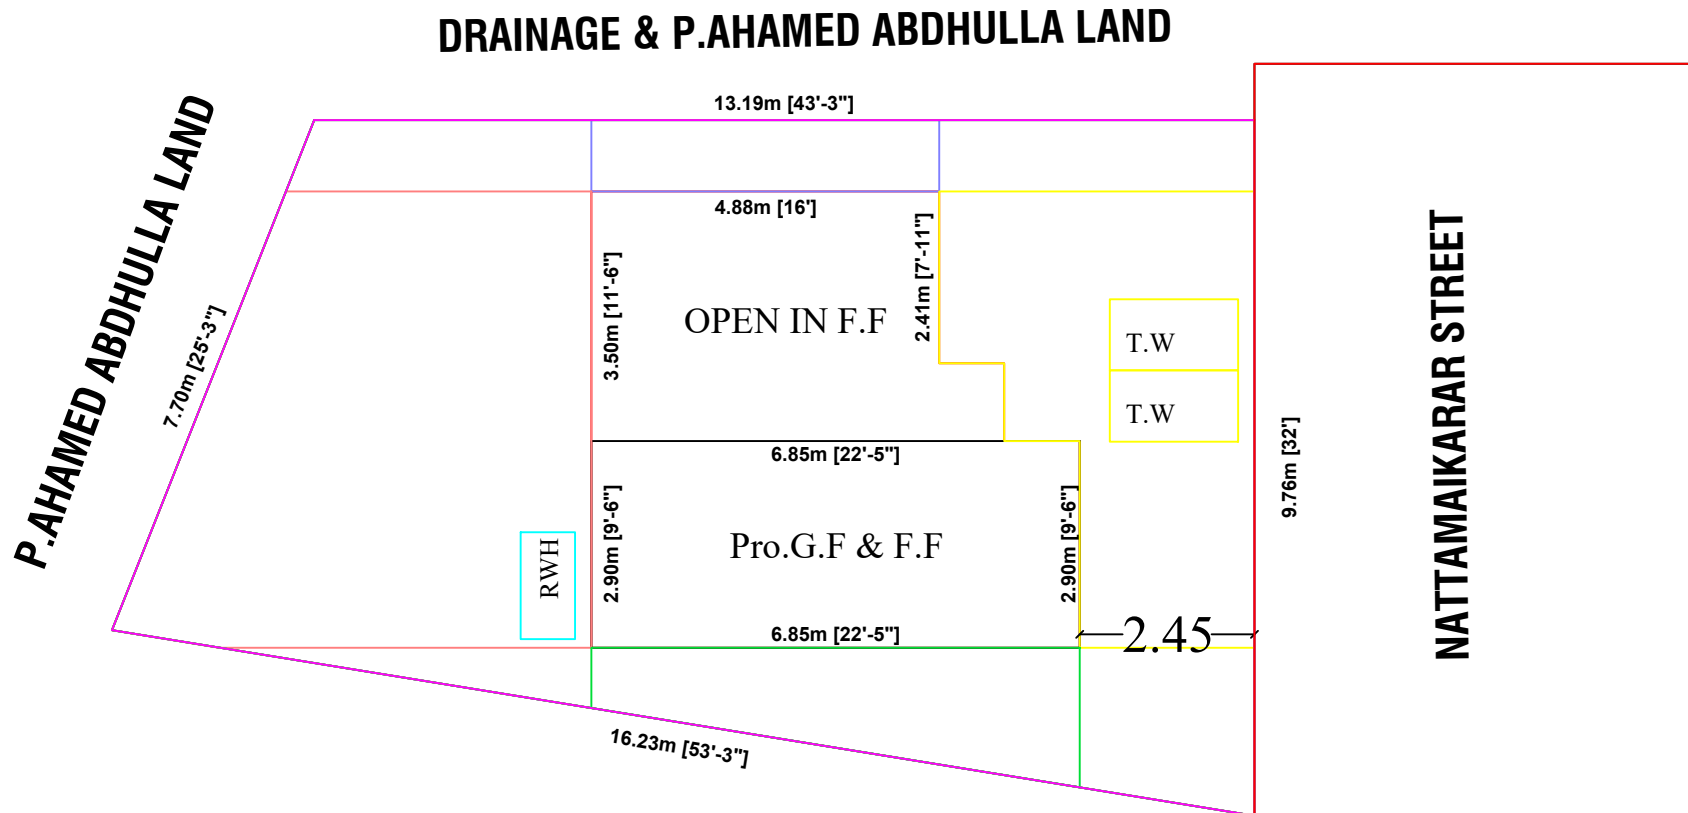


A & C SCHEDULE





HEATING SYSTEM

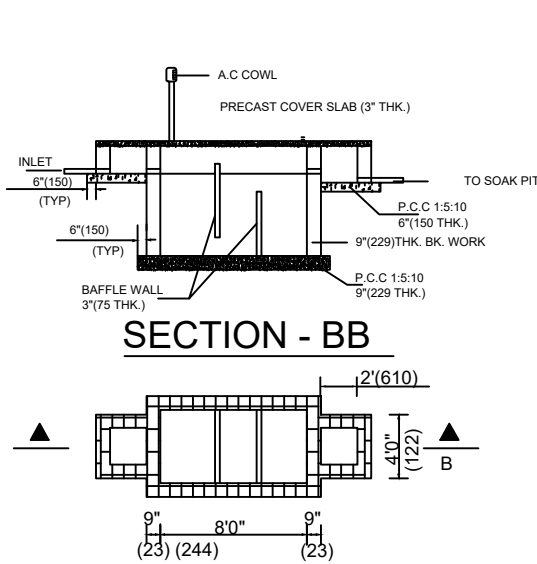

PLAN OF SEPTIC TANK

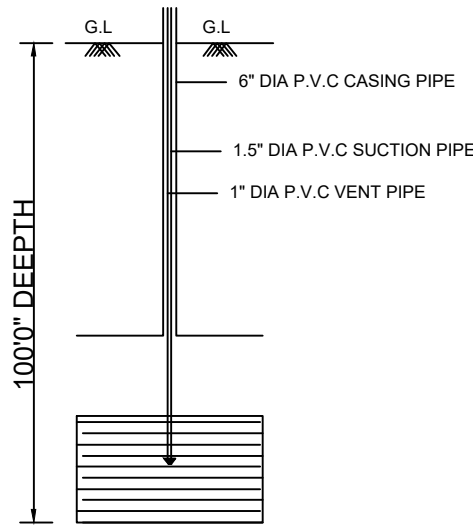

BORE WELL

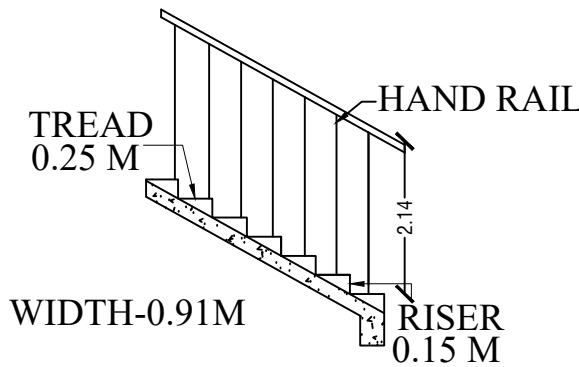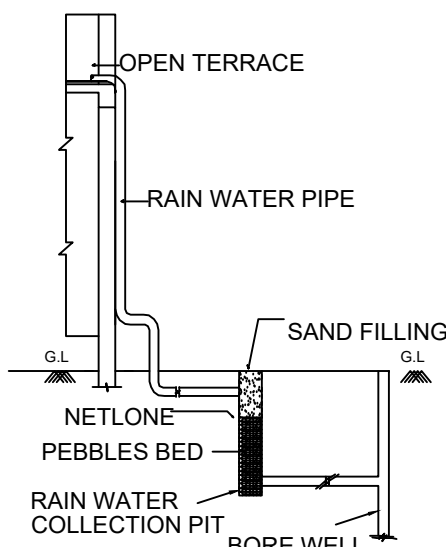

STAIRCASE DETAILS

APPROVAL AUTHORITY

COLOR INDEX

	SITE BOUNDRY
	PRO. R.C.C ROOF RESIDENTIAL BUILDING
	ROAD DETAILS

PARKING STALL DETAILS

CAR SPACE	0	1
BIKE SPACE	0	1

SCALE = 1" = 8'-0" (1:100) All Dimensions Are In Meters

SCHEDULE OF JOINERIES

DESCRIPTION	SIZE IN FEET	SIZE IN M
Main Door - MD	3'6" x 7'0"	1.07 x 2.13
Door - D1	3'0" x 7'0"	0.91 x 2.13
Door - D2	2'9" x 7'0"	0.84 x 2.13
Open - O	4'0" x 7'0"	1.22 x 2.13
Window - W1	4'0" x 4'0"	1.22 x 1.22
Kitchen Window - KW	4'0" x 3'6"	1.22 x 1.06
Ventilator - V	2'6" x 2'0"	0.76 x 0.61

AREA OF THE PROPOSED CONSTRUCTION DETAILS

DESCRIPTION	SQ.FT	SQ.M
Area of the Site (as per Document)	1380.00	128.20
Plinth Area of the Ground Floor	408.06	37.91
Carpet Area	263.71	24.50
Plinth Area of the First Floor	213.45	19.83
Carpet Area	112.91	10.49
Total Floor Area	621.51	57.74

FSI = Total Builtup Area / Total Site Area = 0.45

APPLICANT SIGN

ENGINEER / L.B.S