


PLAN SHOWING THE PROPOSED CONSTRUCTION OF GROUND FLOOR & FIRST FLOOR RESIDENTIAL BUILDING IN S.NO:1211/2B, 1211/2B1

NEW S.NO: 1211 /14, PATTA NO: 9910 AT VEDASANDUR ROAD, VADAMADURAI ,VADAMADURAI TOWN PANCHAYAT, VEDASANDUR TALUK & DINDIGUL DIST.


APPLICANT: S.VASANTHI , W/o.SHELTON

SCALE : 1: 100

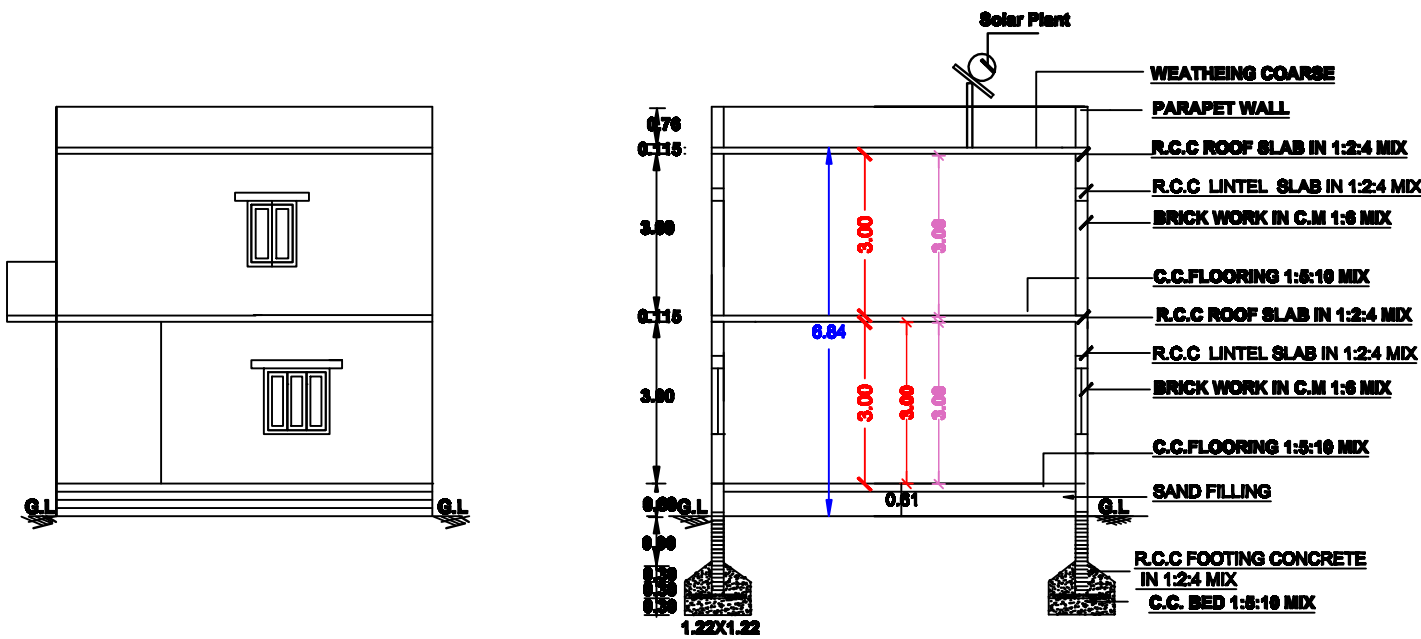


ELEVATION

SECTION ON AB

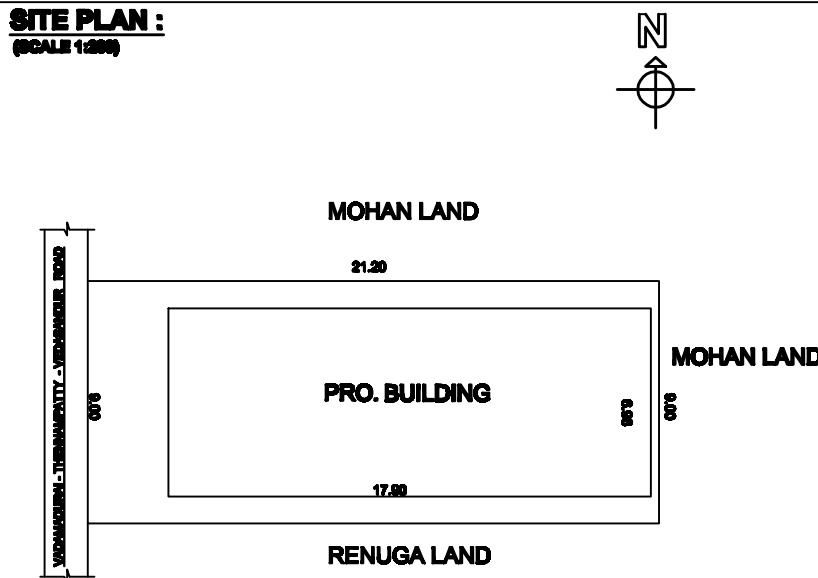



SITE PLAN :
(SCALE 1:500)

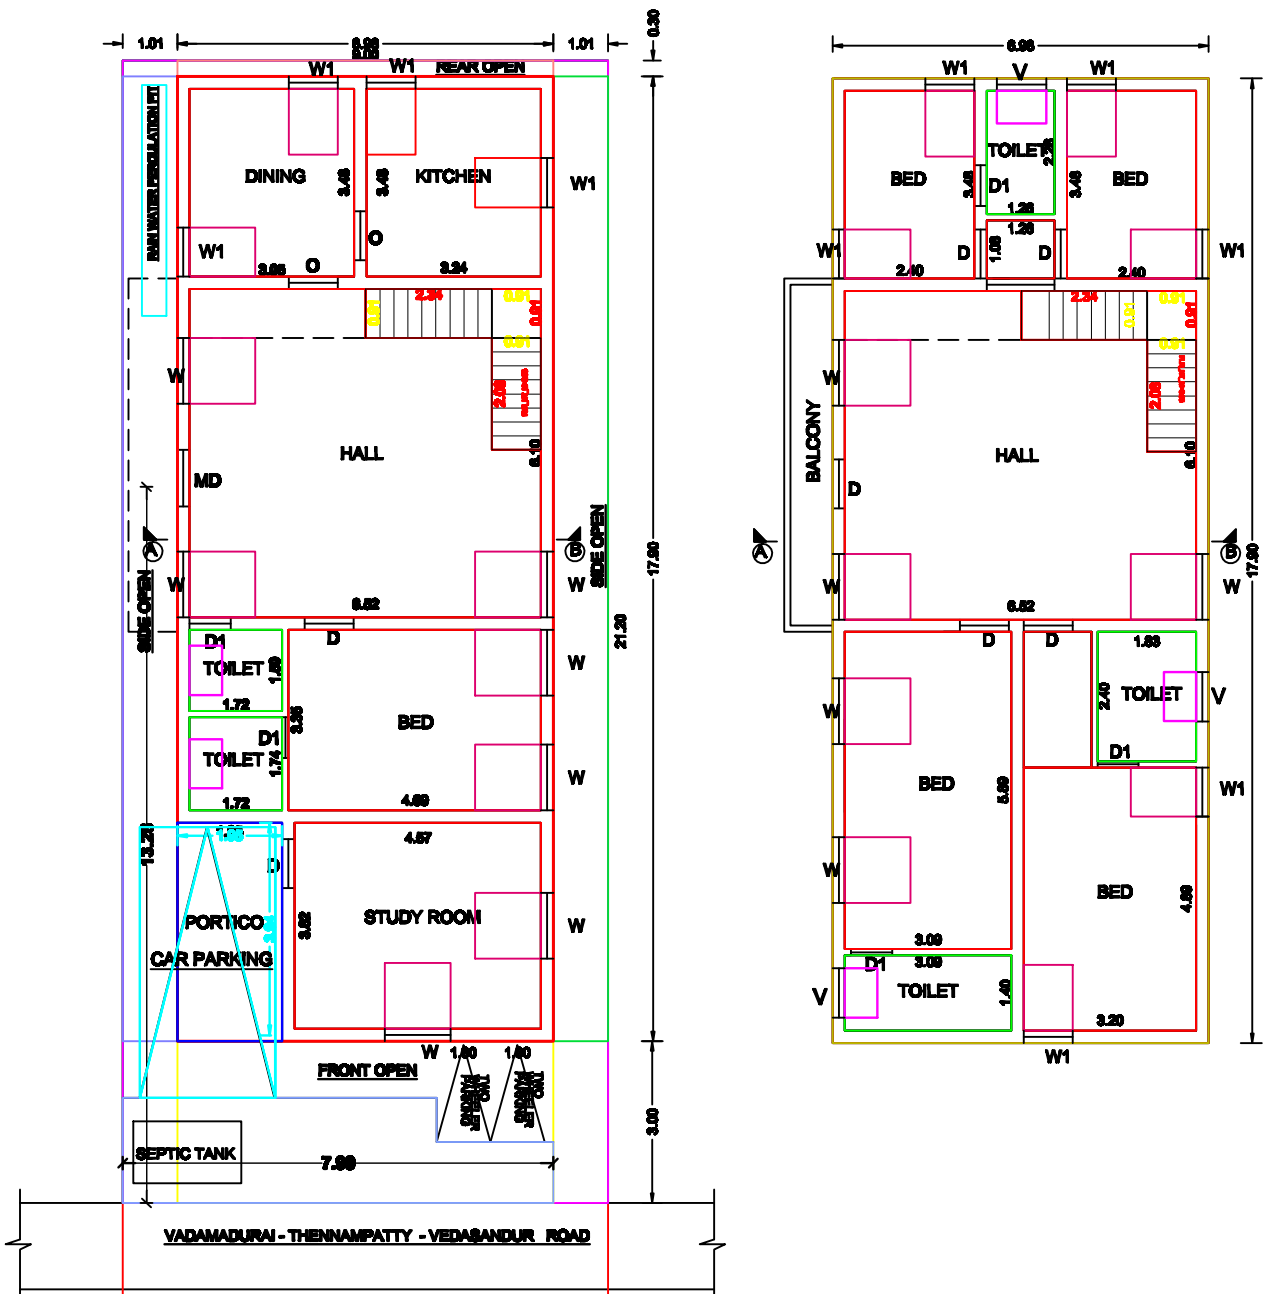


.GROUND FLOOR PLAN

FIRST FLOOR PLAN

KEY PLAN :
(SCALE 1:5000)

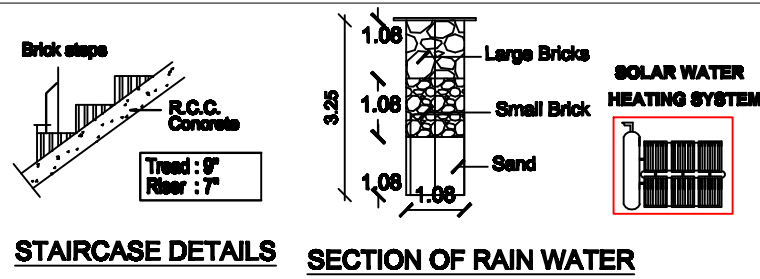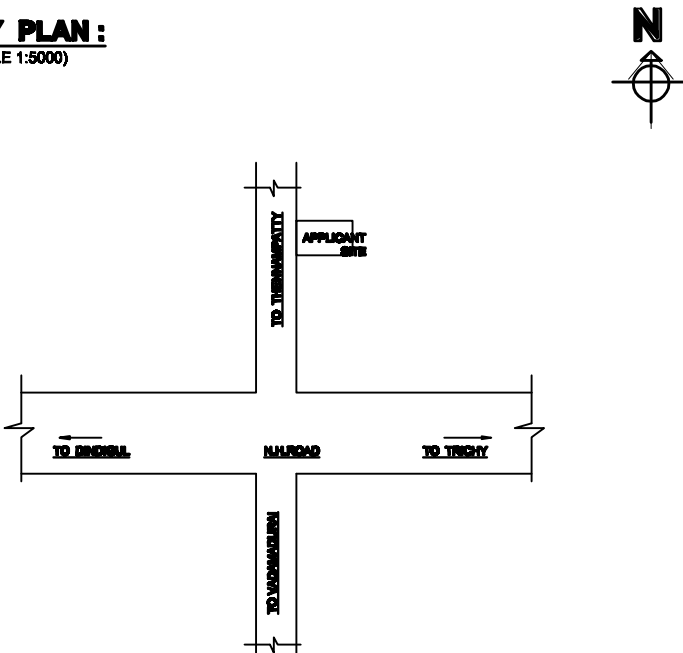

STAIRCASE DETAILS SECTION OF RAIN WATER

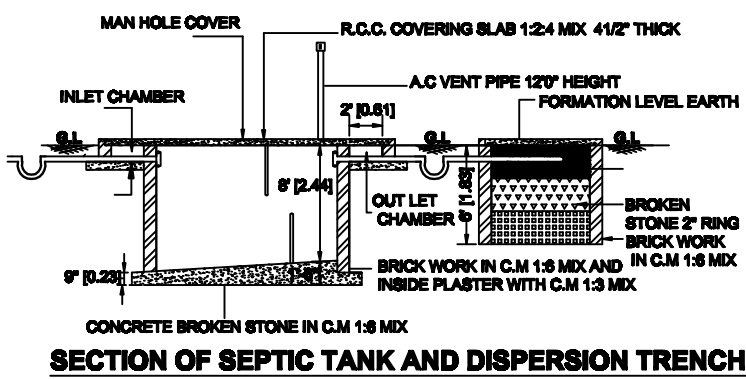

SECTION OF SEPTIC TANK AND DISPERSION TRENCH

SCHEDULE OF JOINERIES

S.NO.	DESCRIPTION	FEET	METRE
R8	ROLLING SHUTTER	8'0" X 7'0"	2.44 X 2.13
MD	MAIN DOOR	4'0" X 7'0"	1.22 X 2.13
D	DOOR	3'0" X 7'0"	0.91 X 2.13
W	DOOR	2'6" X 7'0"	0.76 X 2.13
WM	WINDOW	4'0" X 4'0"	1.22 X 1.22
V	WINDOW	3'0" X 4'0"	0.91 X 1.22
	VENTILATOR	3'0" X 2'0"	0.91 X 0.61

Parking Calculation Building Area

Required Car Parking :2Nos.

Required Two Wheller Parking :2 Nos.

PRO. AREA DETAILS	Sq.Ft.	Sq.M.
TOTAL SITE AREA (FMB)	2098.98	195.00
TOTAL SITE AREA (DOCUMENT)	2100.49	195.14
SUPER IMPOSED PLOT BOUNDARY	2098.98	195.00
PRO. GROUND FLOOR	1344.85	124.94
PRO. FIRST FLOOR	1344.85	124.94
OPEN SPACE	754.13	70.06

APPLICANT:

S.Vasanthi
(S.VASANTHI)

ENGINEER:

A.J.Vimal

A.J.VIMAL., D.C.E.,
Licensed Building Surveyor
74 F, R.S. Road,
VADAMADURAI.