

PLAN SHOWING THE ADDITIONAL CONSTRUCTION OF GROUND FLOOR & PROPOSED CONSTRUCTION OF FIRST FLOOR IN THE EXISTING RESIDENTIAL BUILDING IN OLD S.No: 1675/1, NEW S.No: 1675/1AB, PLOT No: 10 , PATTA No: 4990, IN "SRI AMMAN NAGAR", THADIKOMBU TOWN PANCHAYAT, DINDIGUL TALUK (WEST) , DINDIGUL DISTRICT.


APPLICANT: 1. Mr. S. MARIYAPPAN
2. Mrs. M. SUMATHI

(Note : Layout Approval No: R.DIS.No: 500/2000,
Dated On : 31-03-2000)

Scale: 1:100





ELEVATION

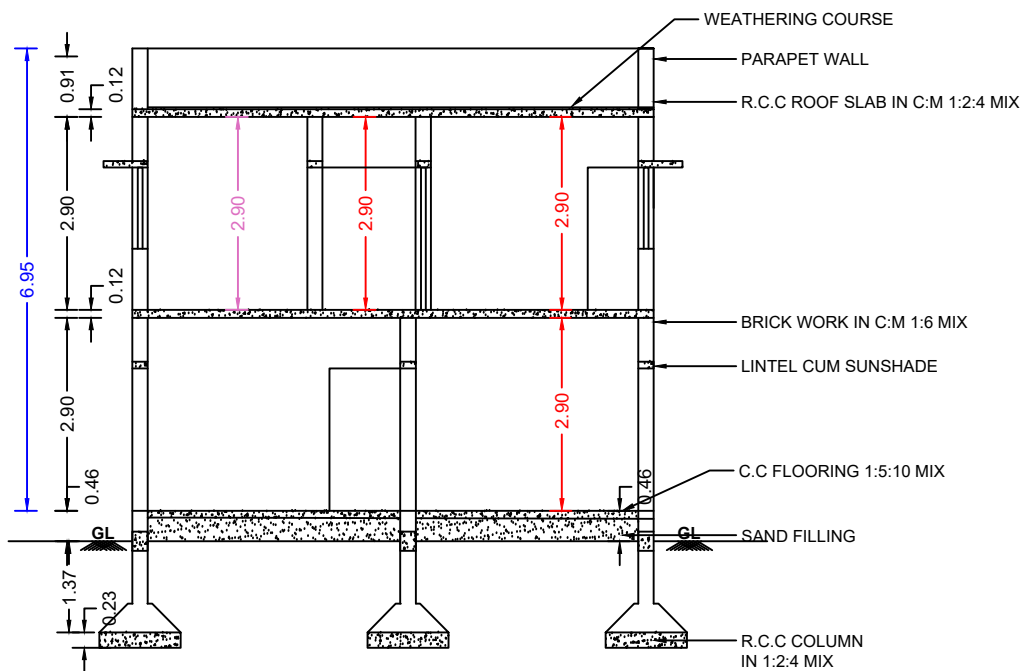


SECTION ON - AB


KEY PLAN

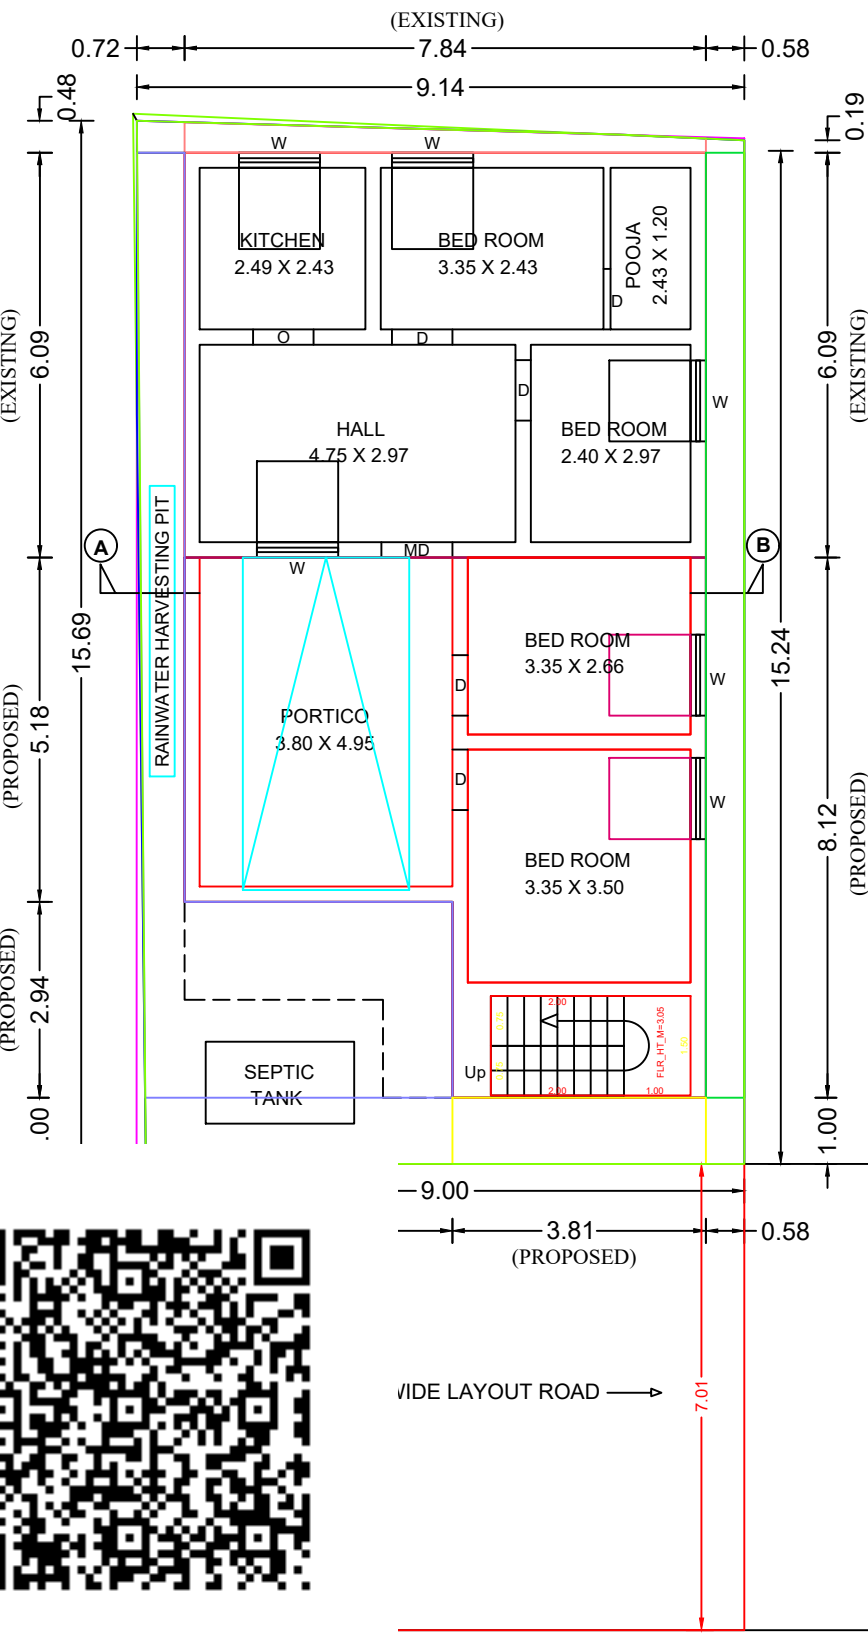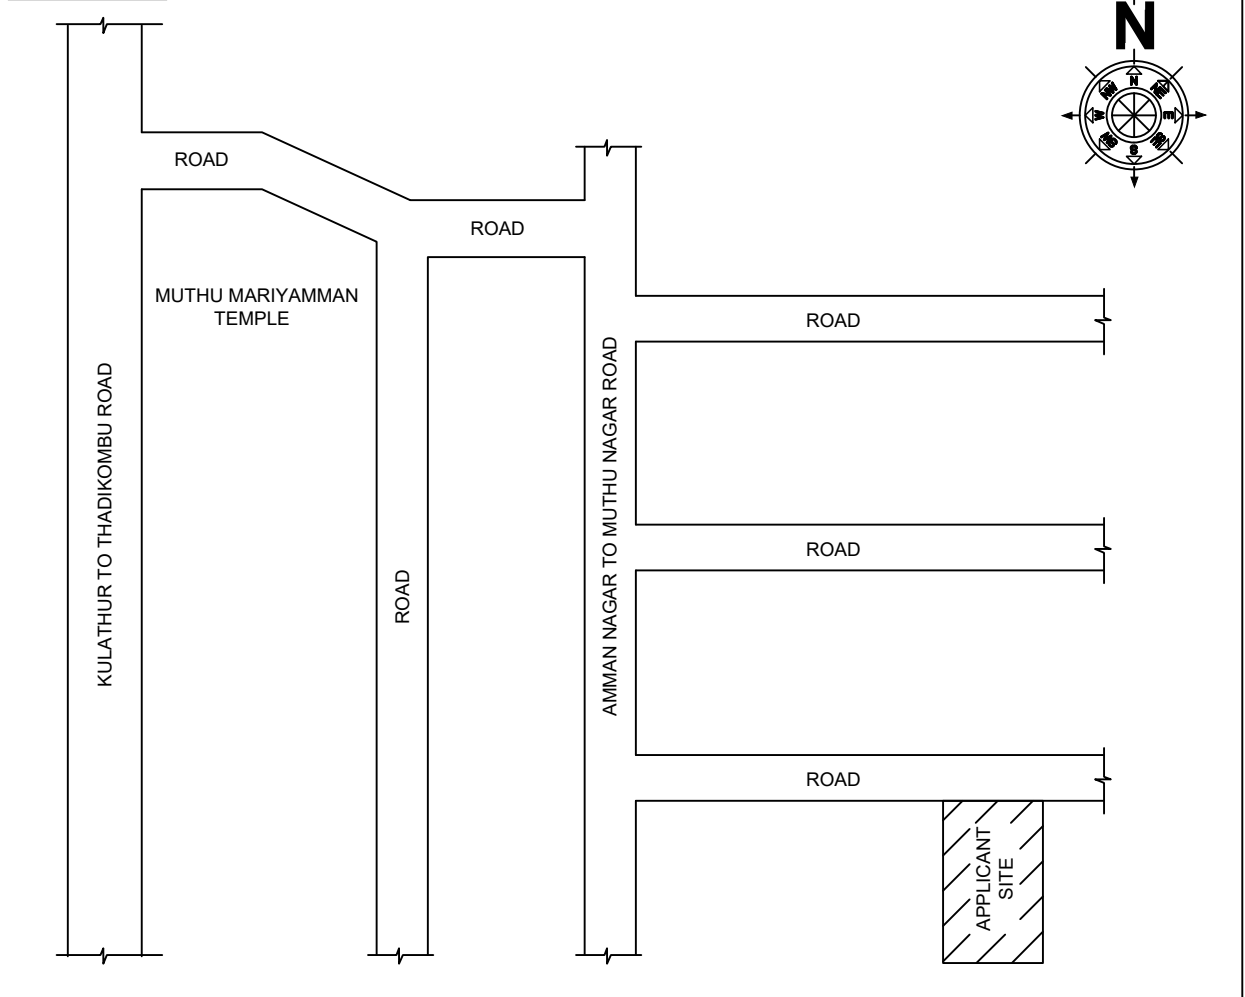


GROUND FLOOR PLAN

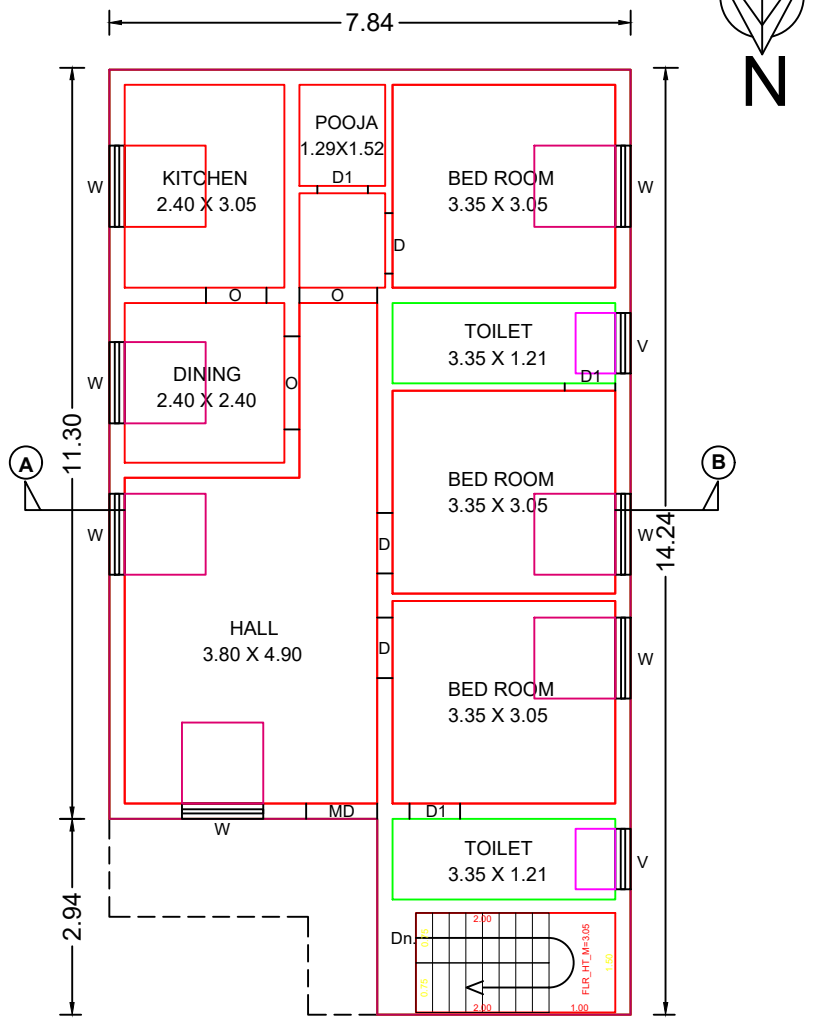


FIRST FLOOR PLAN
(PROPOSED)

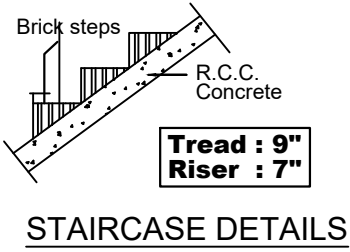

STAIRCASE DETAILS

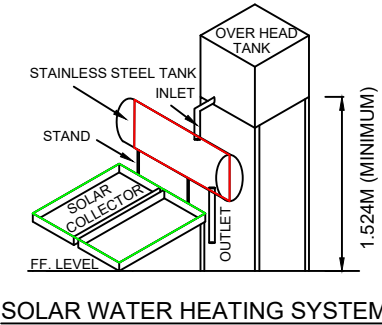


SOLAR WATER HEATING SYSTEM

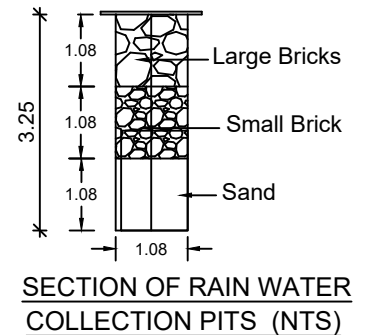

SECTION OF RAIN WATER
COLLECTION PITS (NTS)

SPECIFICATION


FOUNDATION CONCRETE R.C.C COLUMN IN C.M 1:2:4 MIX AND
C.C 1:5:10 MIX USING 1 1/2" JELLY
BASEMENT SUPERSTRUCTURE BRICK WORK IN C.M 1:6 MIX.
ROOFING BRICK WORK IN C.M 1:6 MIX.
FLOORING CONCRETE R.C.C 1:2:4 MIX USING 3/4" JELLY
CEILING PLASTERING IN C.C 1:5:10 MIX, USING 1 1/2" JELLY
WALL PLASTERING WITH C.M 1:3 MIX 1/2" THICK
FLOOR FINISHING WITH C.M 1:5 MIX 3/4" THICK
USE WITH MARBONITE FLOORING
RESIDENTIAL BUILDING

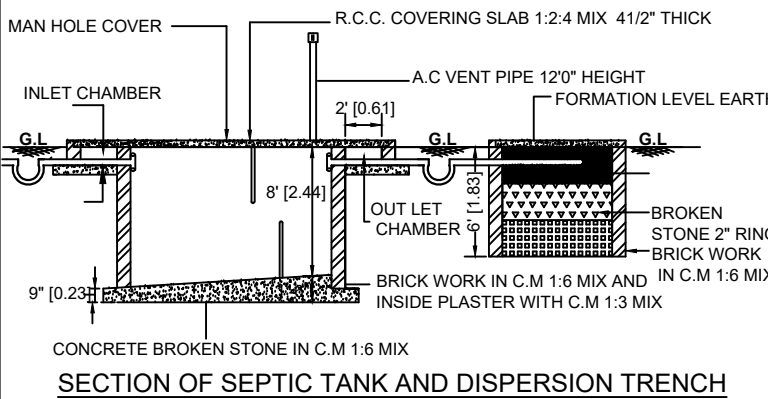

SECTION OF SEPTIC TANK AND DISPERSION TRENCH

SITE PLAN

(SCALE 1:50)

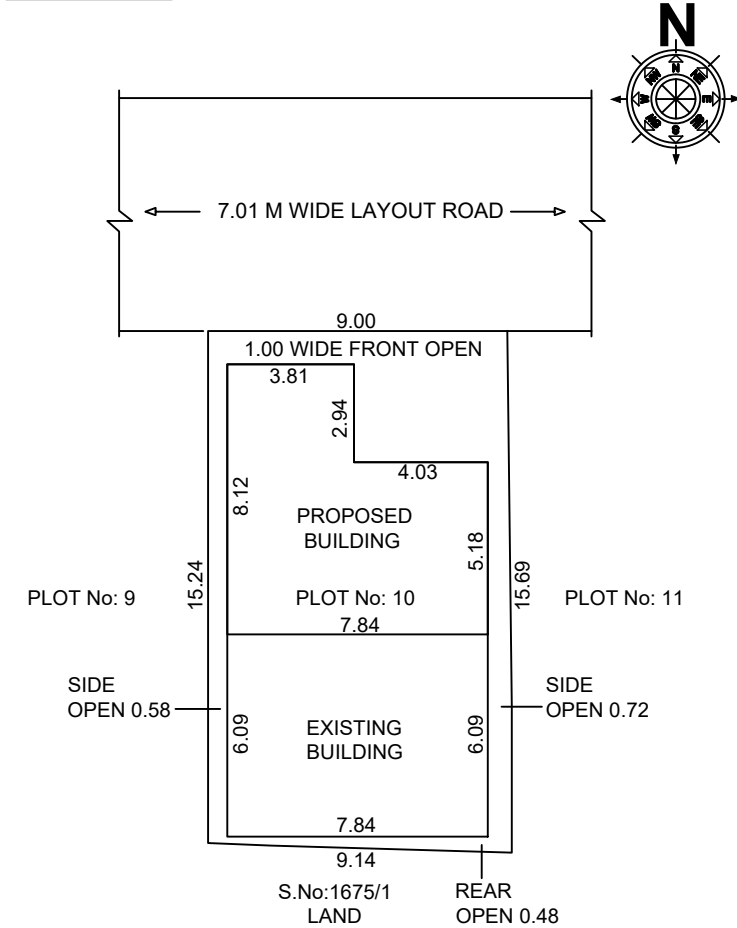

APPLICANT :

S. Mariyappan
1.(S.MARIYAPPAN)

M. Sumathi
2.(M.SUMATHI)

DRAWN BY:

B. Arunkumar

Er. B. ARUNKUMAR, B.E.,
Licensed Building Surveyor,
Consulting Civil Engineer,
Thadicombu Town Panchayat,
East Street, Thadicombu.
DINDIGUL.
Cell : 95242 68244

SCHEDULE OF JOINERIES

S.NO.	DESCRIPTION	FEET	METRE
MD	MAIN DOOR	4'0" X 7'0"	1.22 X 2.13
D	DOOR	3'0" X 7'0"	0.91 X 2.13
D1	DOOR	2'6" X 7'0"	0.76 X 2.13
W1	WINDOW	4'0" X 5'0"	1.22 X 1.52
V	VENTILATOR	3'0" X 3'0"	0.91 X 0.91

PRO. AREA DETAILS	Sq.Ft.	Sq.M.
TOTAL SITE AREA(FMB)	1591.65	141.87
TOTAL SITE AREA (As Per Document)	1530.30	142.17
SUPER IMPOSED PLOT BOUNDARY	1521.58	141.36
AS AT SITE AREA	1530.30	142.17
EXIS. GROUND FLOOR	513.97	47.75
PRO. GROUND FLOOR	557.78	51.82
PRO. FIRST FLOOR	1071.76	99.57
OPEN AREA	449.82	41.78

Parking Calculation Building Area

Required Car Parking : Nil.
Required Two Wheller Parking : 1No.

Provided Car Parking : Nil.
Provided Two Wheller Parking : 1No.

OFFICE :