


PLAN SHOWING THE PROPOSED CONSTRUCTION OF A RESIDENTIAL BUILDING IN OLD S.No: 1632/2A1A1,
NEW S.No:1632/35,PLOT No:11A,PATTA No: 8475, AT" MAHALAKSHMI NAGAR",SUKKAMPATTY VILLAGE,
AGARAM TOWN PANCHAYAT, DINDIGUL TALUK (WEST), DINDIGUL DISTRICT.


APPLICANT: Mr. V.THIRUPATHI S/o Mr.VELLAISAMY.

(Note : Lay out Approved No: 11 / 2021)



Scale: 1:100

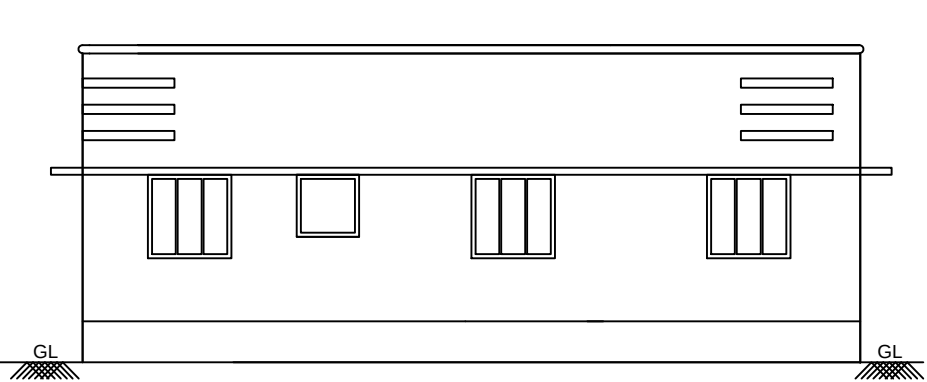


FRONT ELEVATION

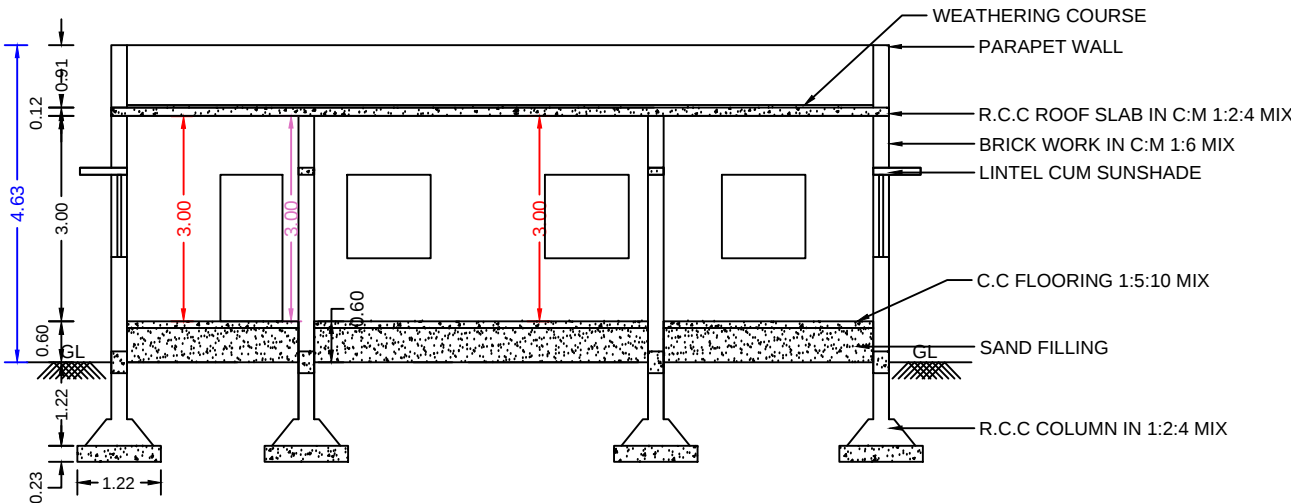


SECTION ON 'AB'

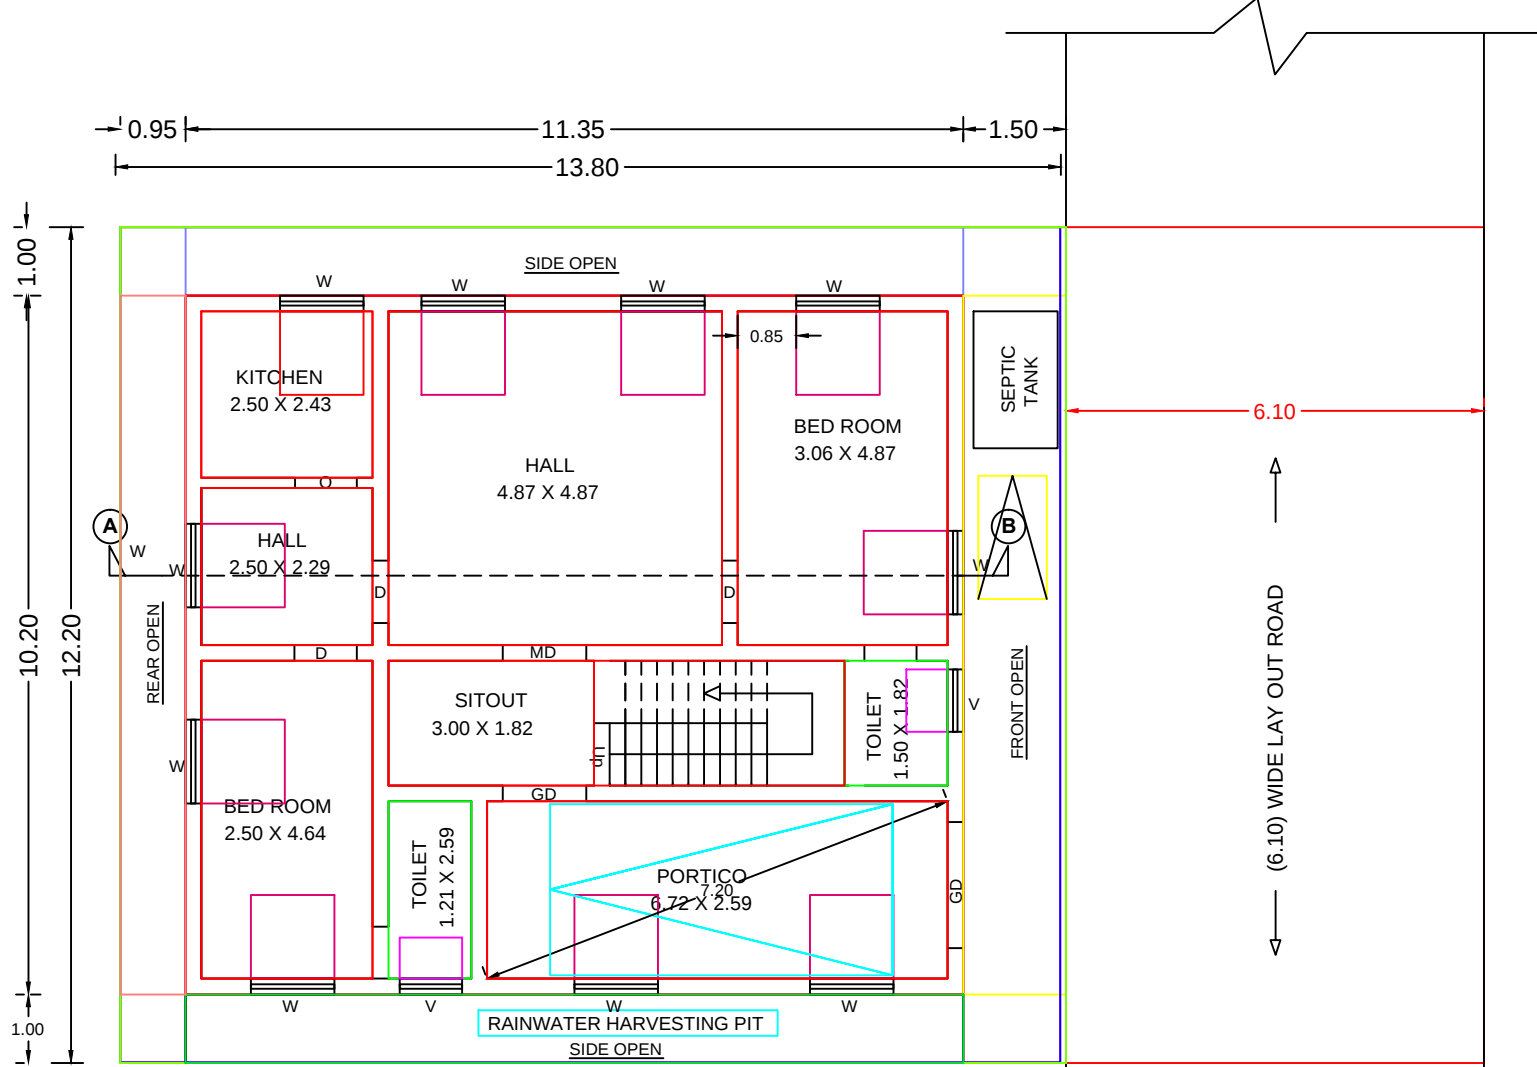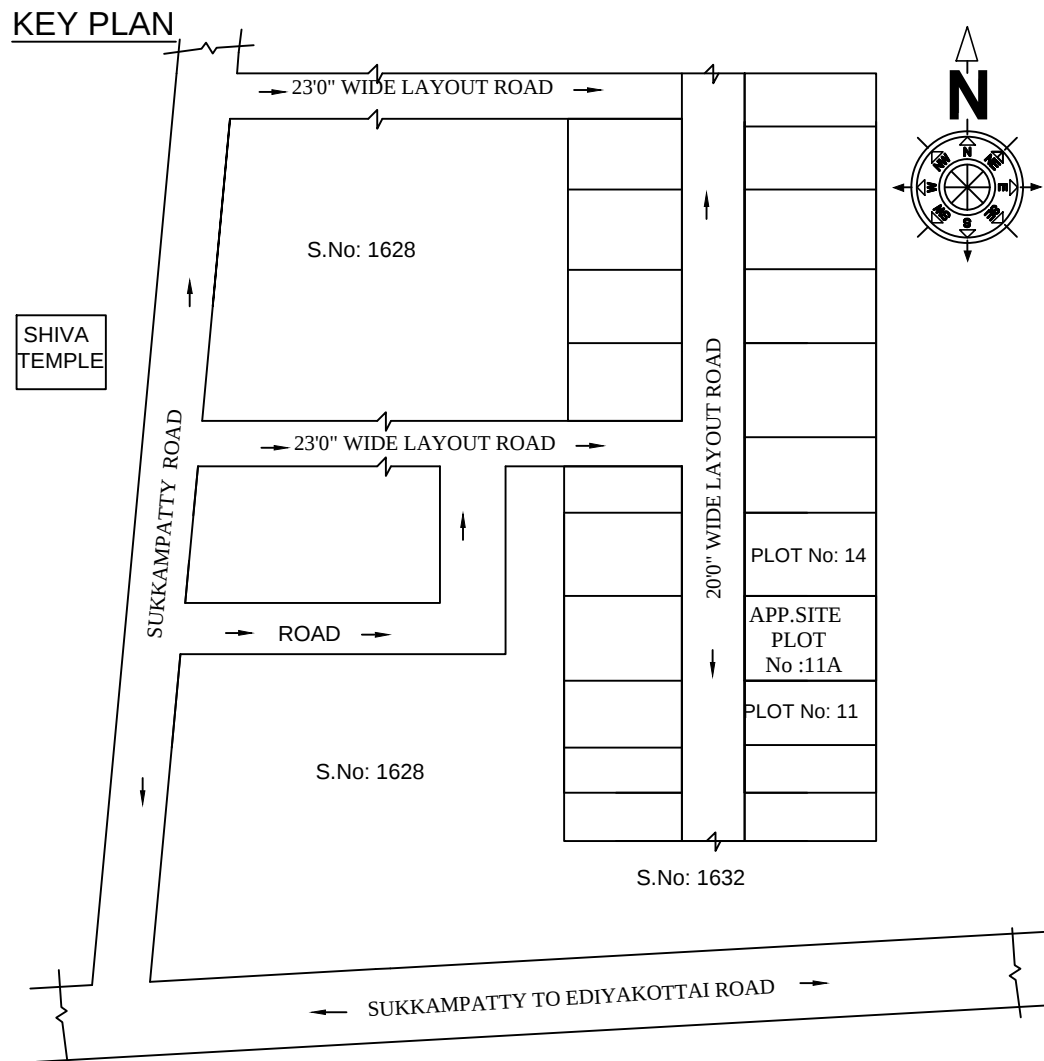


GROUND FLOOR PLAN

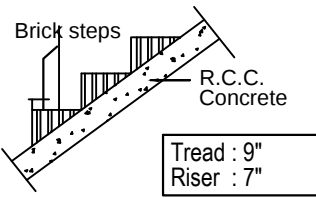

STAIRCASE DETAILS

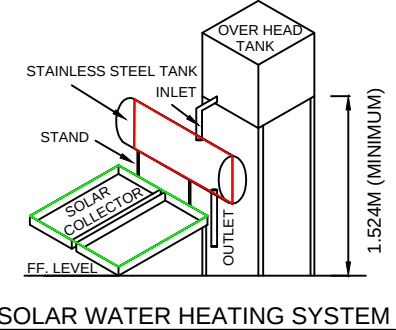


SOLAR WATER HEATING SYSTEM

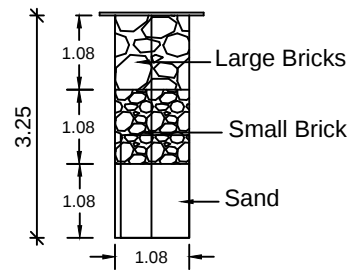

SECTION OF RAIN WATER COLLECTION PITS (NTS)

SPECIFICATION


FOUNDATION CONCRETE	R.C.C COLUMN IN C.M 1:2:4 MIX AND C.C 1:5:10 MIX USING 1 1/2" JELLY
BASEMENT SUPERSTRUCTURE	BRICK WORK IN C.M 1:6 MIX.
ROOFING	BRICK WORK IN C.M 1:6 MIX.
FLOORING CONCRETE	R.C.C 1:2:4 MIX USING 3/4" JELLY
CEILING PLASTERING	IN C.C 1:5:10 MIX, USING 1 1/2" JELLY
WALL PLASTERING	WITH C.M 1:3 MIX 1/2" THICK
FLOOR FINISHING	WITH C.M 1:5 MIX, 3/4" THICK
USE	WITH MARBONITE FLOORING RESIDENTIAL BUILDING

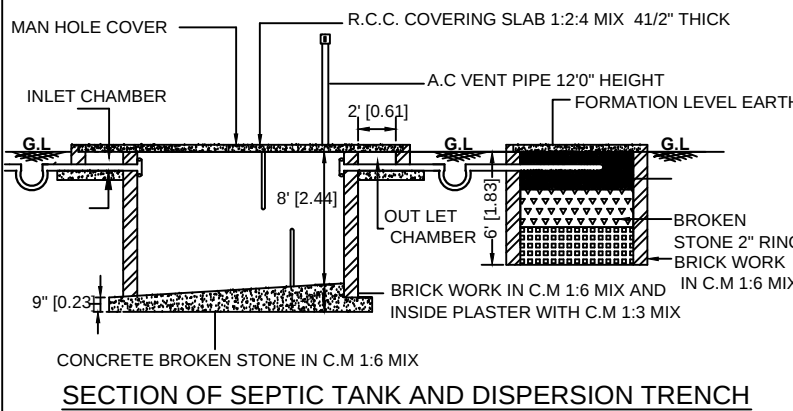

SECTION OF SEPTIC TANK AND DISPERSION TRENCH

SITE PLAN

(SCALE 1:50)

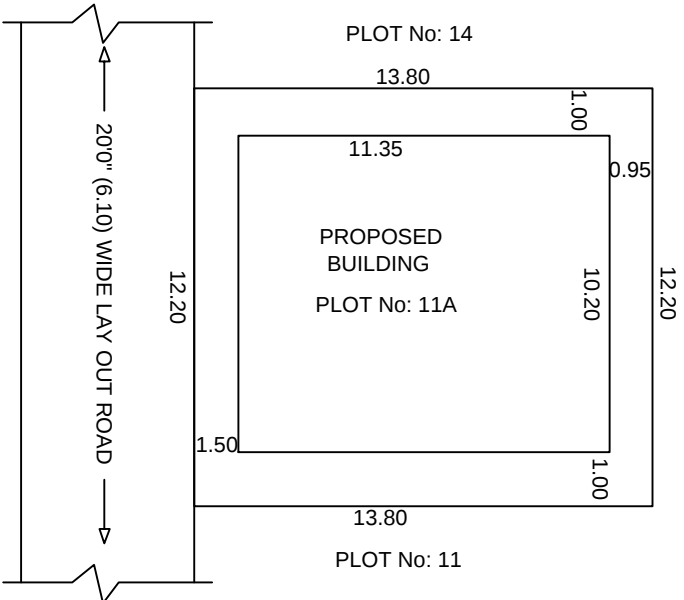

SCHEDULE OF JOINERIES

S.NO.	DESCRIPTION	FEET	METRE
MD	MAIN DOOR	4'0" X 7'0"	1.22 X 2.13
D	DOOR	3'0" X 7'0"	0.91 X 2.13
D1	DOOR	2'6" X 7'0"	0.76 X 2.13
W	WINDOW	4'0" X 4'0"	1.22 X 1.22
V	VENTILATOR	3'0" X 3'0"	0.91 X 0.91

PRO. AREA DETAILS	Sq.Ft.	Sq.M.
TOTAL SITE AREA(FMB)	1811.55	168.36
TOTAL SITE AREA (As Per Document)	1800.00	167.22
SUPER IMPOSED PLOT BOUNDARY	1800.00	167.23
AS AT SITE AREA	1800.00	167.23
PRO. GROUND FLOOR	1245.68	115.77
OPEN AREA	554.32	51.45

Parking Calculation Building Area

Required Car Parking : 1 No
Required Two Wheller Parking :1 No.
Provided Car Parking : NIL.
Provided Two Wheller Parking :1 No.

OFFICE :

APPLICANT :

V. Thirupathi
(V.THIRUPATHI)

LICENSED BUILDER:

B. Arunkumar
Er. B. ARUNKUMAR, B.E.,
Licensed Building Surveyor,
Consulting Civil Engineer,
Agaram Town Panchayat,
East Street, Thadicombu.
DINDIGUL.
Cell : 95242 68244