


PLAN SHOWING THE PROPOSED CONSTRUCTION OF FIRST FLOOR RESIDENTIAL BUILDING IN THE EXISTING GROUND FLOOR RESIDENTIAL IN OLD A.S.NO:713/3, 713 / 3E


NEW .S.NO:713 / 5 , PATTA NO:8219, PLOT NOS: 11 , 12 AT VEDASANDUR VILLAGE & TOWN PANCHAYAT , VEDASANDUR TALUK & DINDIGUL DIST.

APPLICANT: R.BOOPATHY.

SCALE : 1: 100

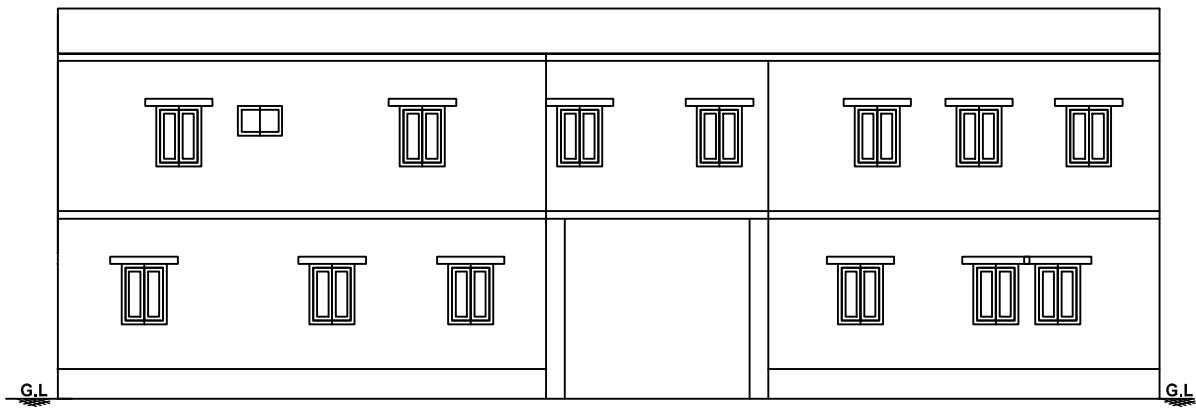


ELEVATION

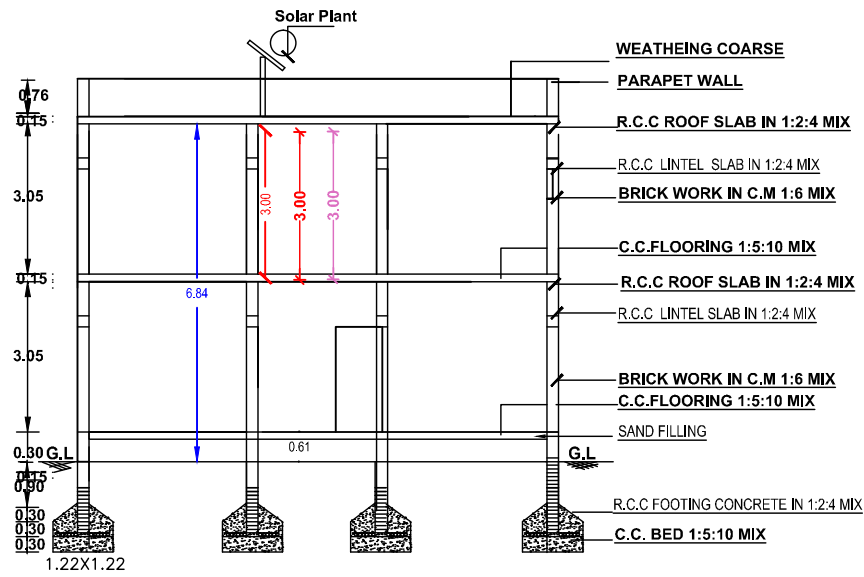

SECTION ON AB

SITE PLAN :
(SCALE 1:200)

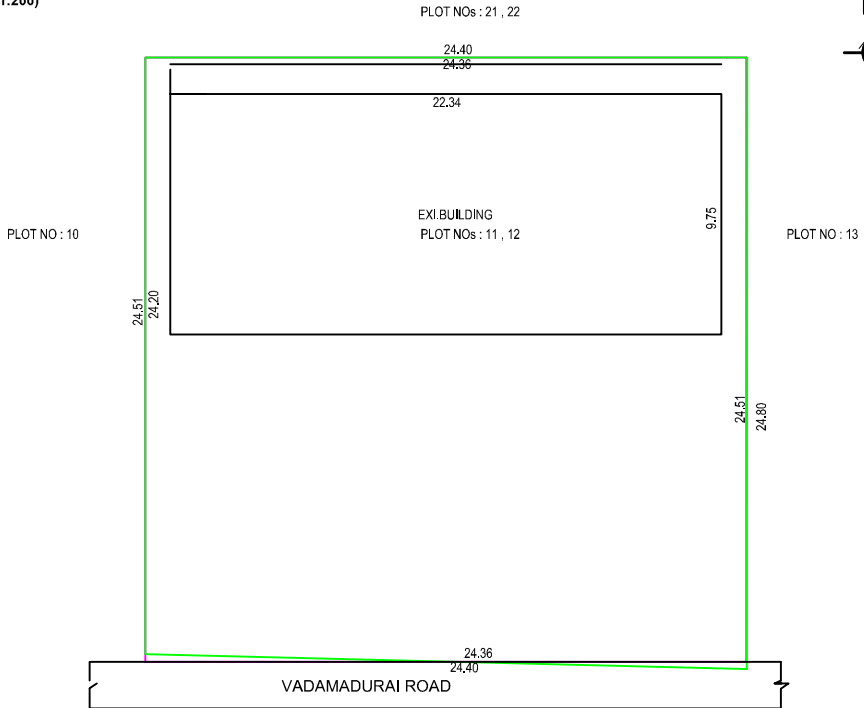

SCHEDULE OF JOINERIES

S.NO.	DESCRIPTION	FEET	METRE
MD	MAIN DOOR	4'0" X 7'0"	1.22 X 2.13
D	DOOR	3'0" X 7'0"	0.91 X 2.13
D1	DOOR	2'6" X 7'0"	0.76 X 2.13
W1	WINDOW	4'0" X 4'0"	1.22 X 1.22
W	WINDOW	3'0" X 4'0"	0.91 X 1.22
V	VENTILATOR	3'0" X 2'0"	0.91 X 0.61

Parking Calculation Building Area

Required Two Wheller Parking :2Nos.

Required Car Parking :2 Nos.


PRO. AREA DETAILS	Sq.Ft.	Sq.M.
TOTAL SITE AREA (FMB)	6458.40	600.00
TOTAL SITE AREA (DOCUMENT)	6440.00	598.29
SUPER IMPOSED PLOT BOUNDARY	6440.00	598.29
EXI. GROUND FLOOR	2456.00	228.40
PRO. FIRST FLOOR	2364.53	219.67
OPEN SPACE	3984.00	369.89

APPLICANT:


R. Boopathy
(R.BOOPATHY)

ENGINEER:

Er. R. PALANIVEL D.C.E., D.Cad.,
Consulting Civil Engineer
PALANI BUILDERS
Marambadi Road,
Vedasandur-624710
Cell: 98650 85037

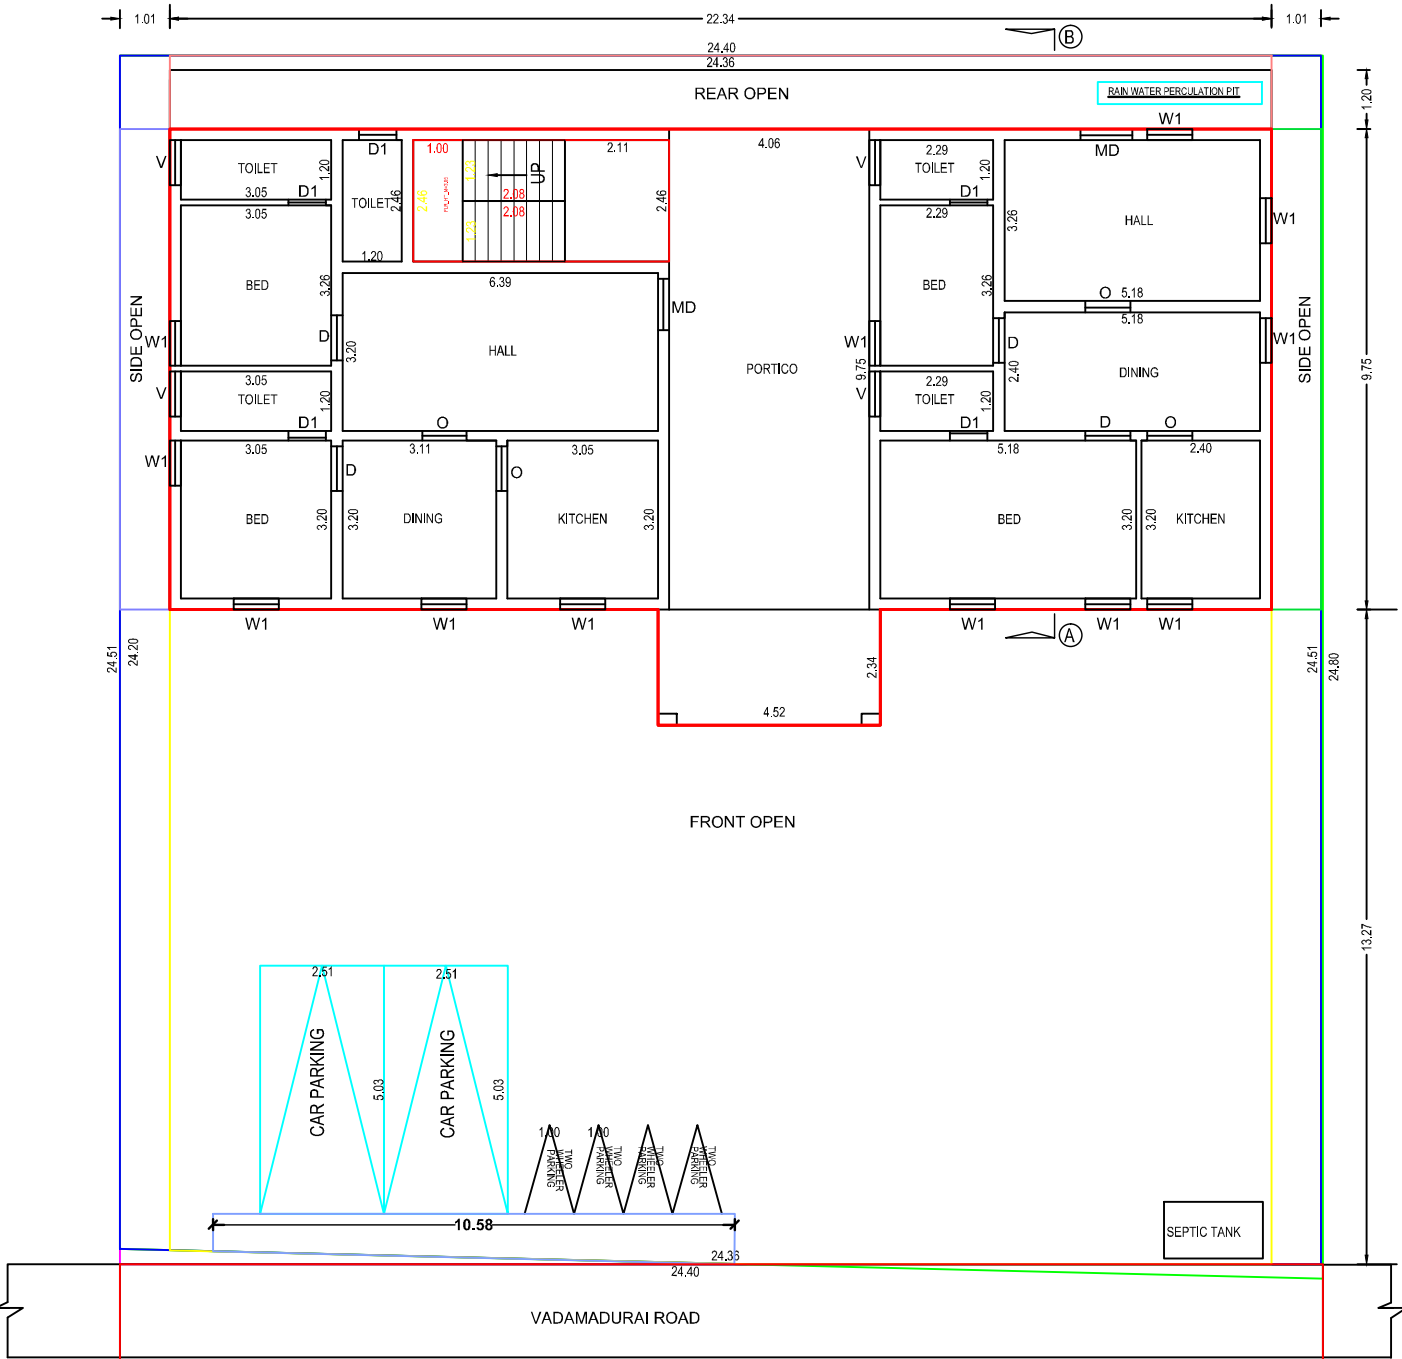

GROUND FLOOR PLAN

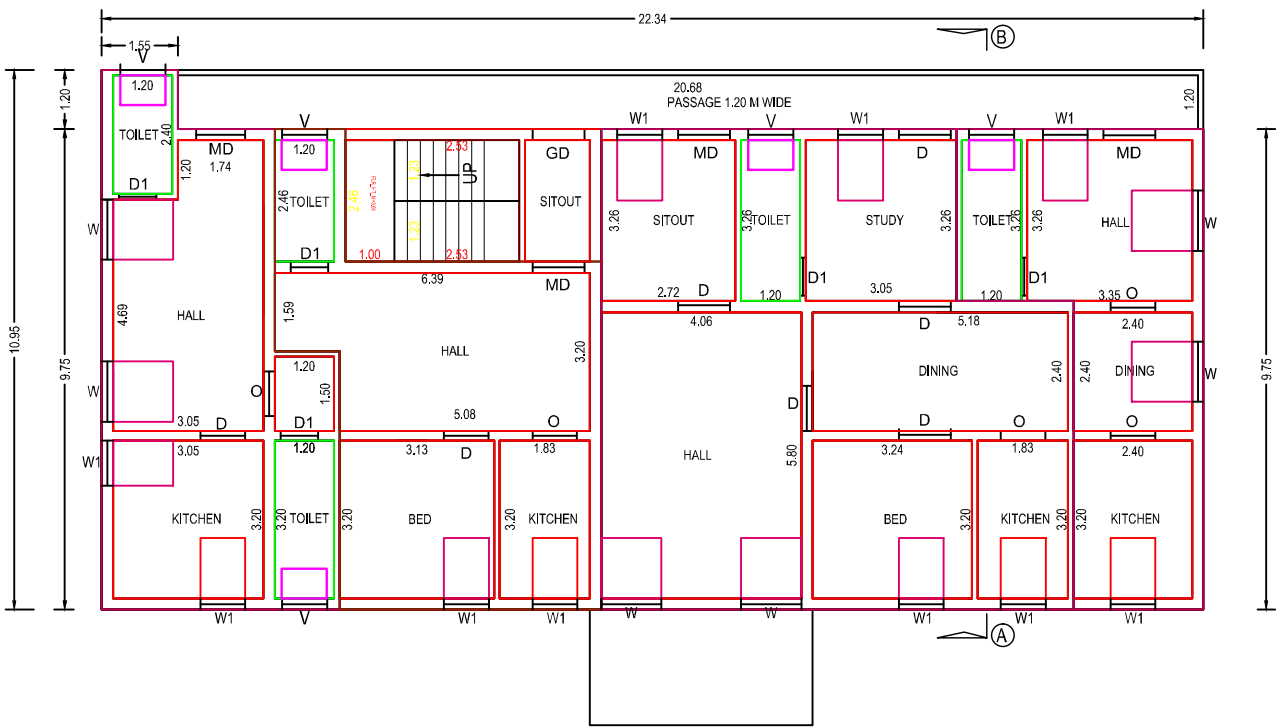

FIRST FLOOR PLAN

