



PLAN SHOWING THE PROPOSED CONSTRUCTION OF RCC ROOFED GROUND FLOOR RESIDENTIAL BUILDING IN SURVEY No:39/1 IN PERIYAKALAYAMPUTHUR VILLAGE, NEIKKARAPATTI TOWN PANCHAYAT, PALANI TALUK, DINDIGUL DISTRICT.SCALE:-1:100

NAME OF THE APPLICANT: Thiru.A.KADHER MOHAMED, S/o. ABDUL RAZAK RAWTHAR.

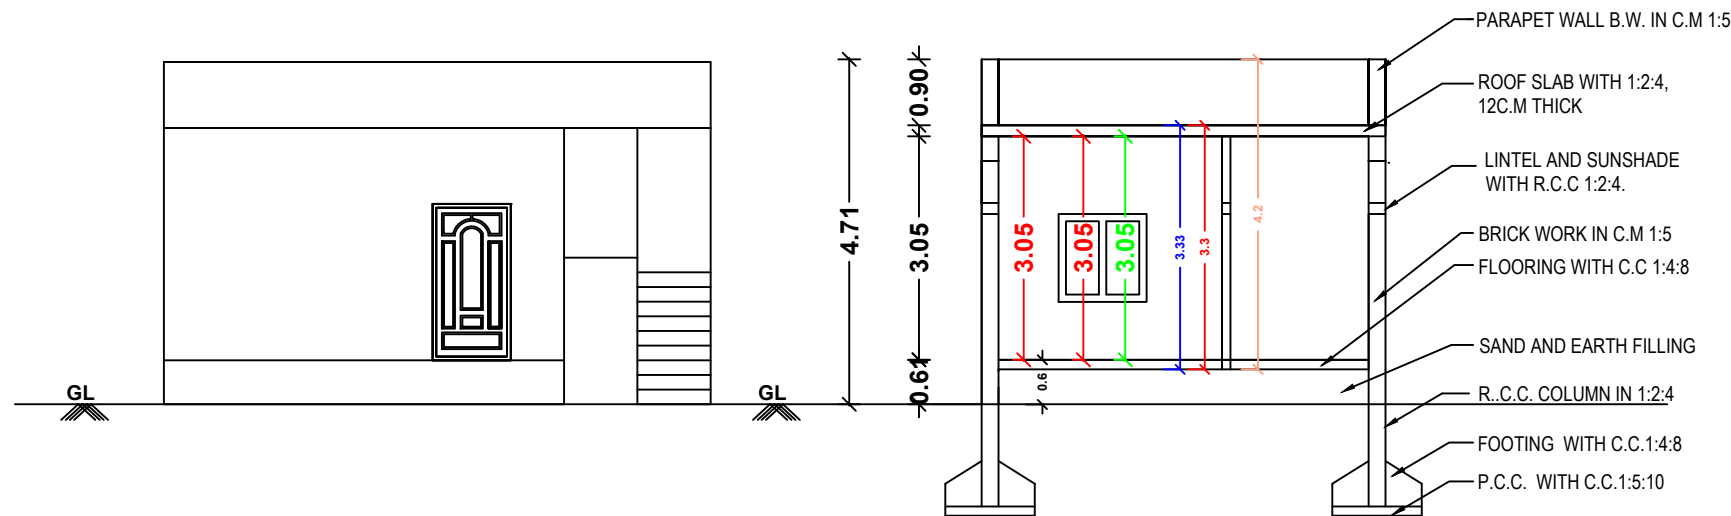


ELEVATION


SECTION ON AB

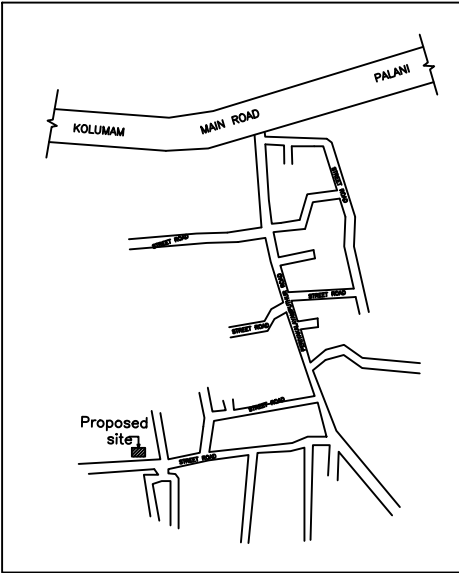

KEY PLAN

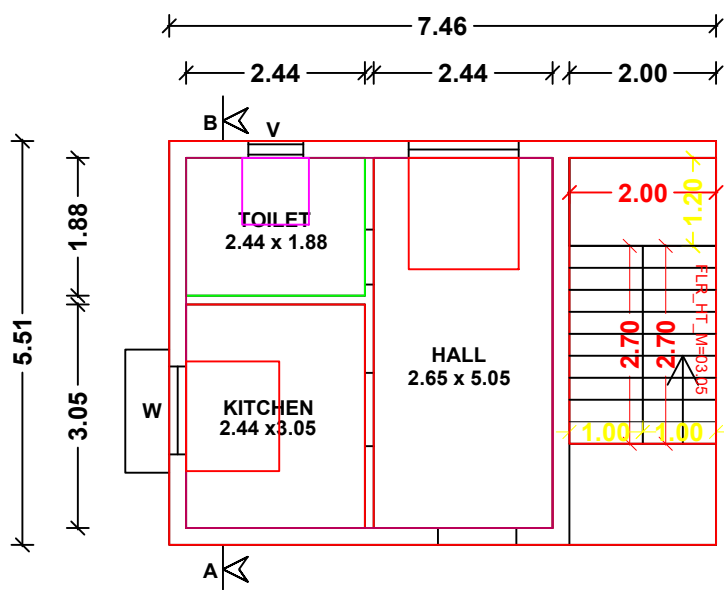

GROUND FLOOR PLAN

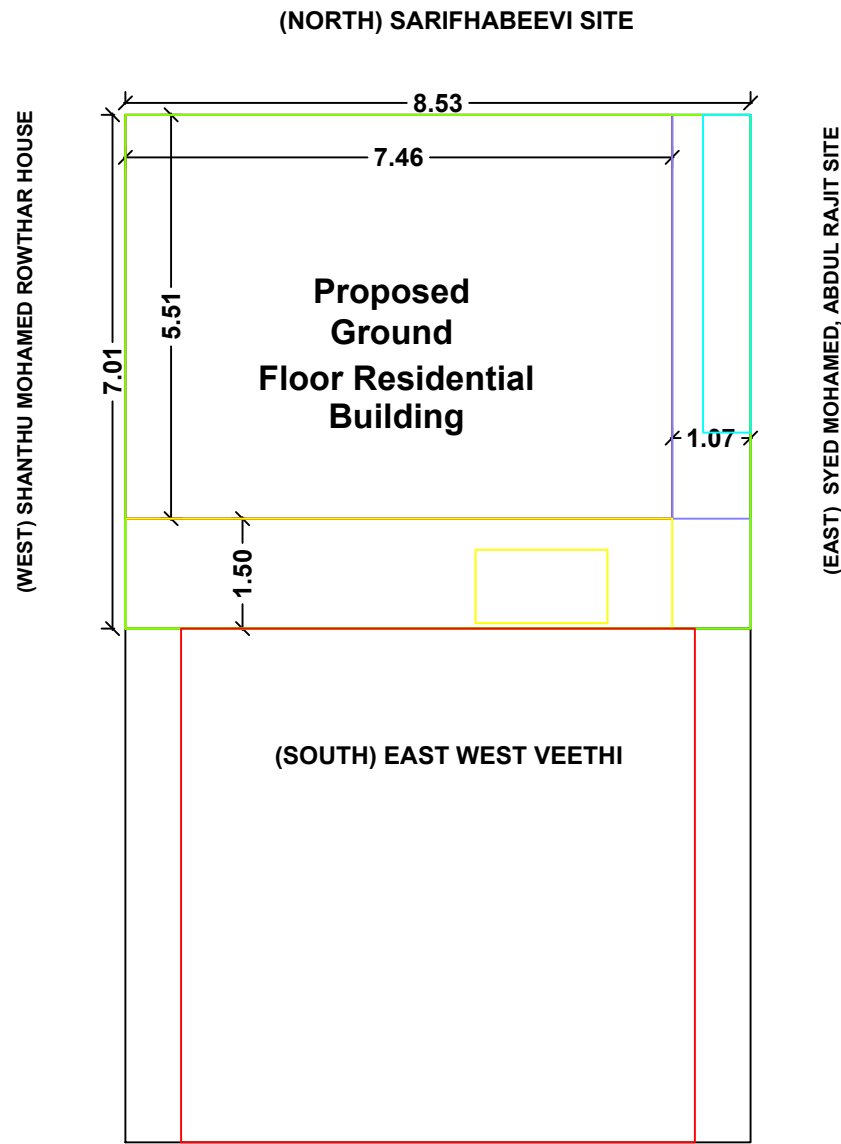

SITE PLAN(Scale 1:100)

SCALE = 1:100		All Dimensions Are In Meters
SCHEDULE OF JOINERY		
MD	DOOR	1.07X2.13
D	DOOR	0.91X2.13
D1	DOOR	0.75X2.13
O	OPEN	1.00X2.13
W	WINDOW	1.22X1.22
KW	WINDOW	1.00X1.00
V	VENTILATOR	0.75X0.61

AREA OF THE PROPOSED CONSTRUCTION DETAILS

DESCRIPTION	SQ.M	SQ.FT
AREA OF THE SITE (As Per FMB)	59.83	644.00
AREA OF THE SITE (As Per Document)	59.83	644.00
SUPER IMPOSED AREA	59.83	644.00
PROPOSED GROUND FLOOR	41.10	442.40
Open Space Area	18.73	201.60

Building Height - 4.71

FSI - 0.69

Site Coverage - 68.69 %

CAR PRARKING - 00 TWO WHEELER PRARKING - 01

APPLICANT SIGN:

(Handwritten signature)



OFFICE USE

ENGINEER / LBS

(Handwritten signature)
Er.N.KARUPPUCHAMY DCE.,LBS.,
ABI BUILDERS
1-C, R.R. MILL ROAD,
PERIYAKALAYAMPUTHUR,
PALANI-624 615,
Cell:9942112016

