



PLAN SHOWING THE PROPOSED CONSTRUCTION
OF R.C.C ROOF GROUND FLOOR RESIDENTIAL
BUILDING IN , S.NO ;1729/1, 1729/1C1 1729/4 PATTA NO 7439 NEAR
BHARTH PETROL BANK DINDIGUL ROAD GUZILIAMPARAI.
PALAYAM TOWN PANCHAYAT, GUZILIAMPARAI TALUKA
DINDIGUL DIST.


APPLICANT :- MrS. M.SHAMALA. W/o Mr. MATHIVANAN.

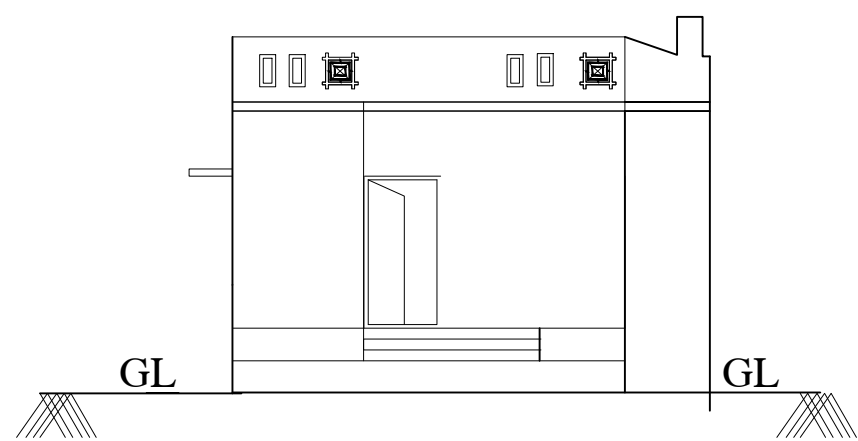



ELEVATION

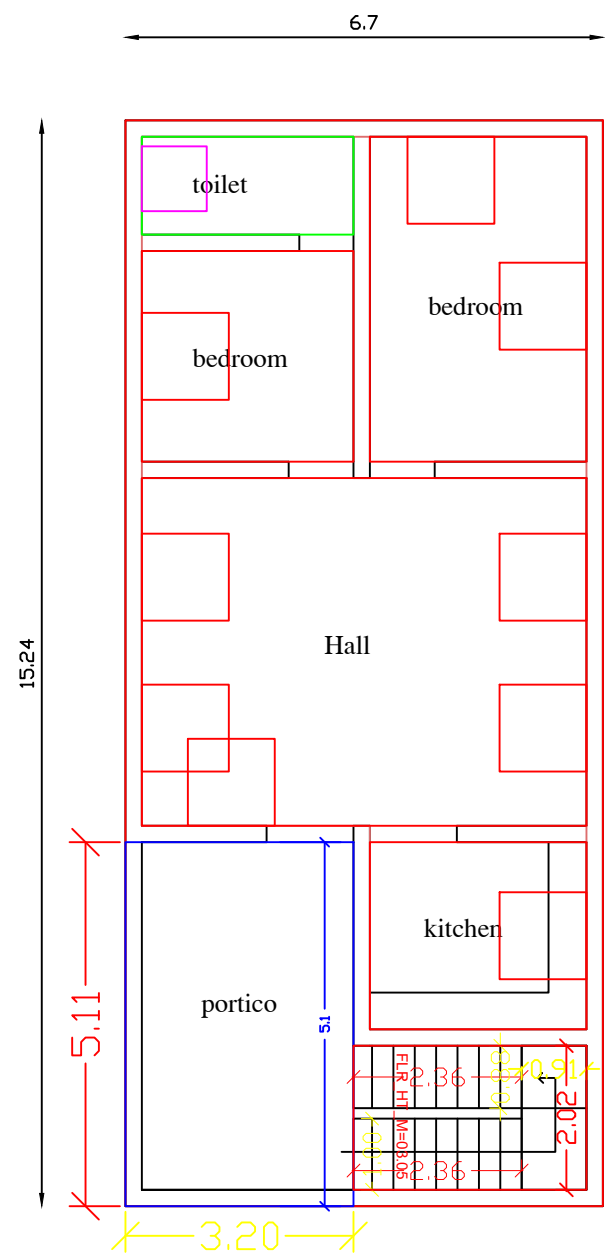


PROPOSED GROUND FLOOR PLAN

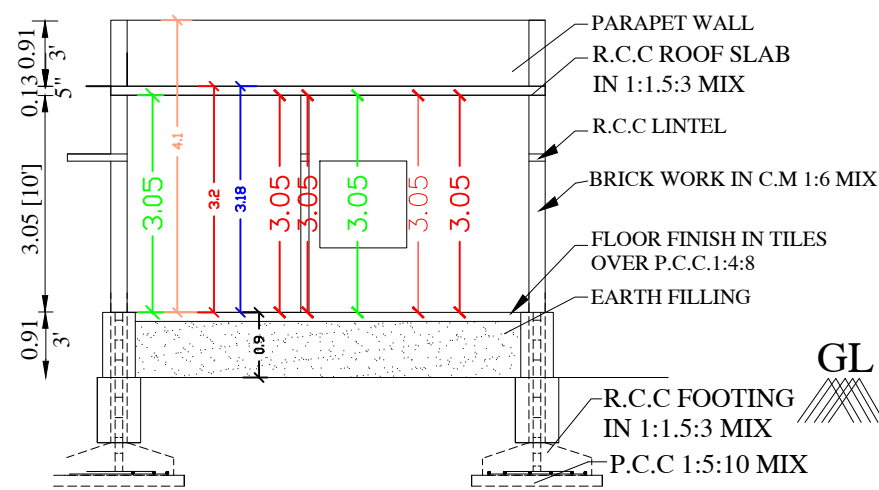

SECTION ON A A


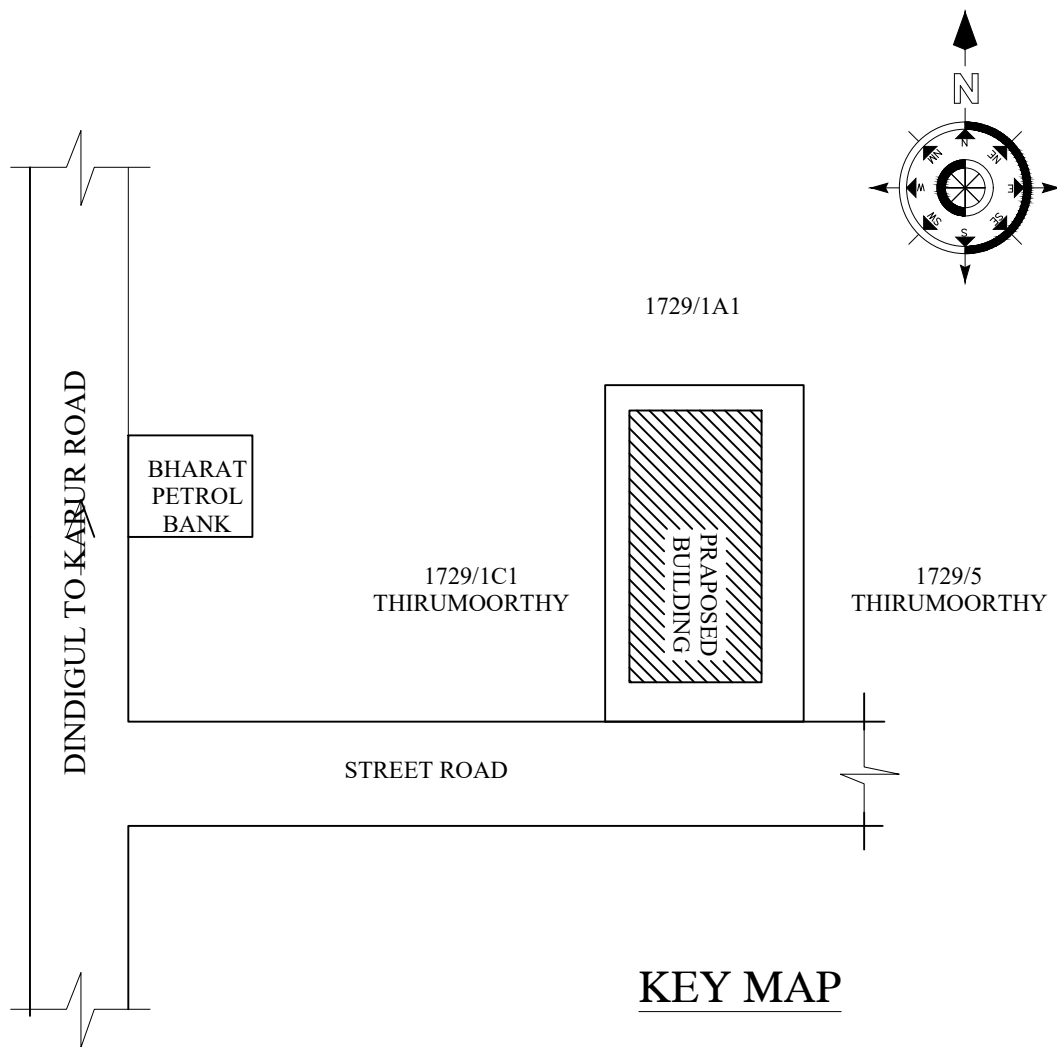
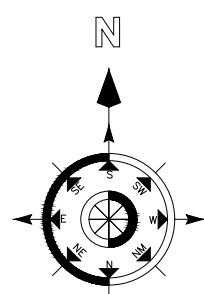


KEY MAP

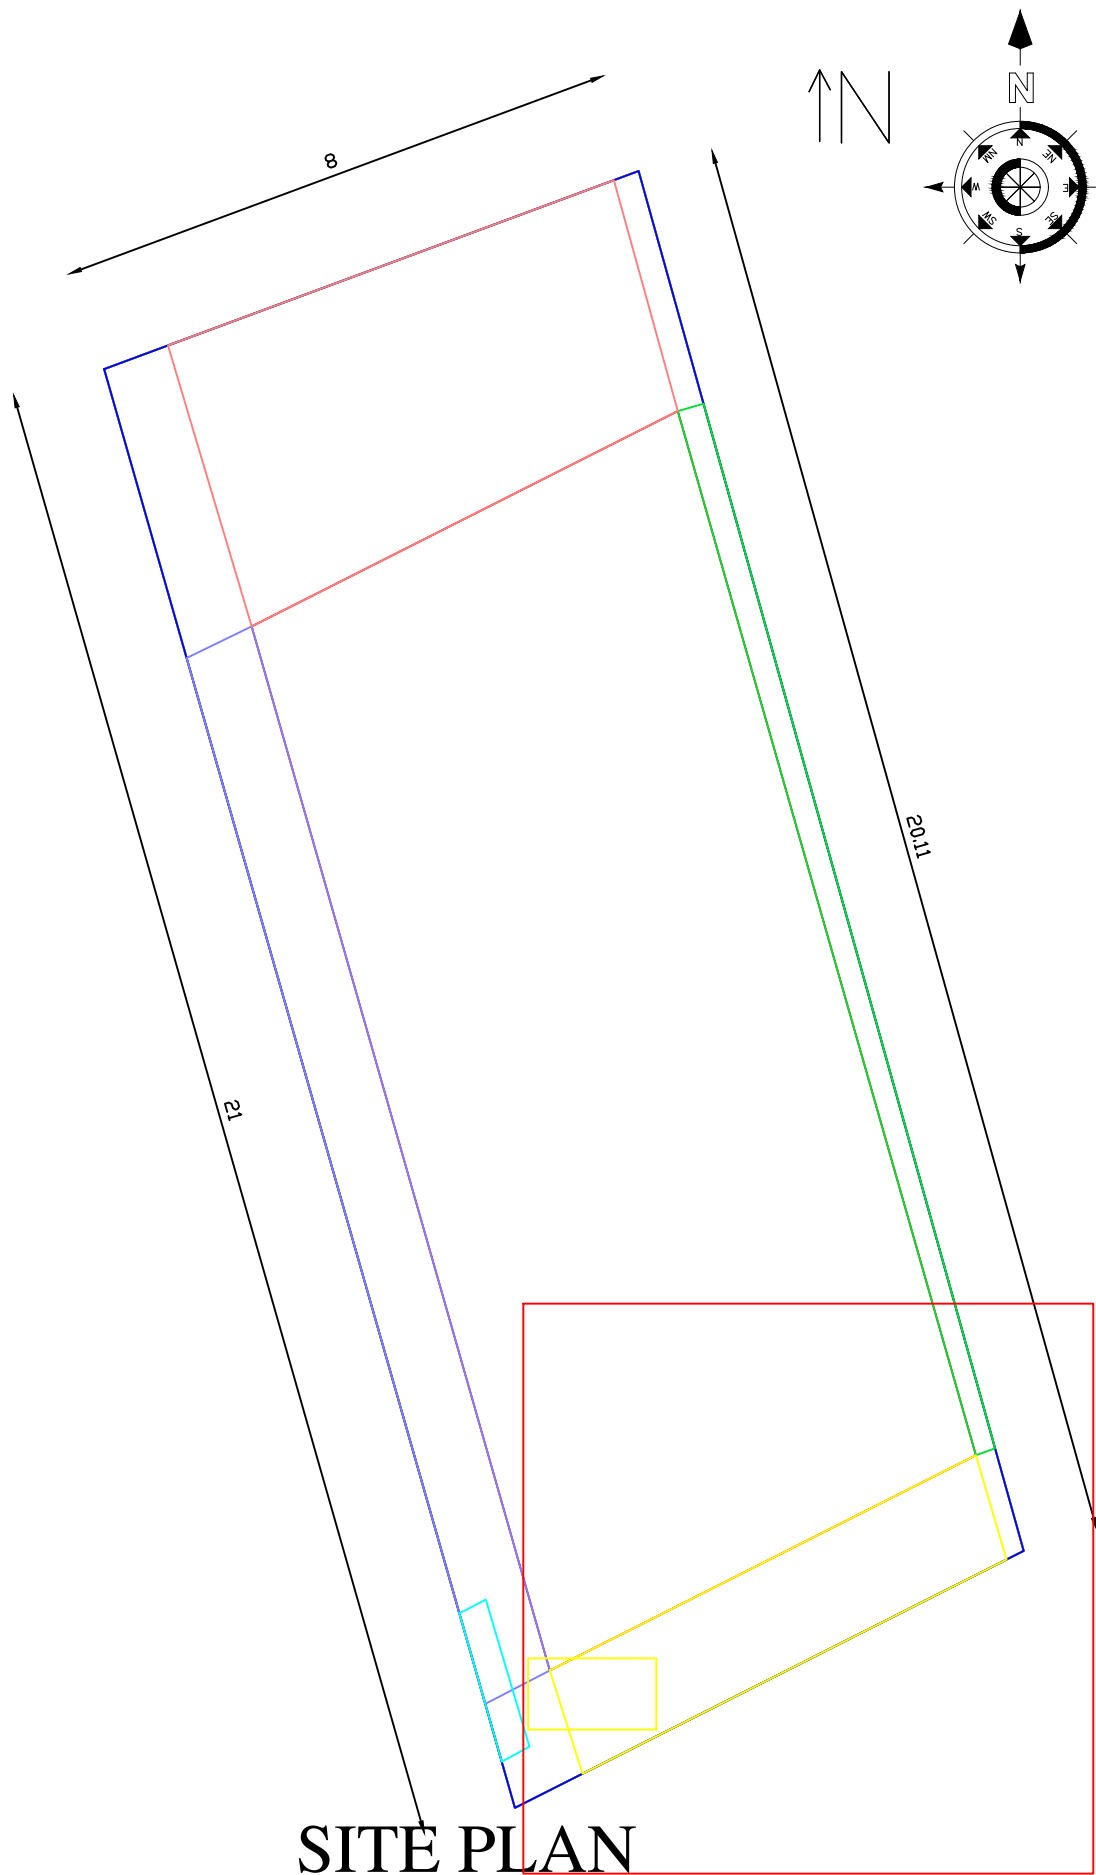


SITE PLAN


(SCALE 1: 100)

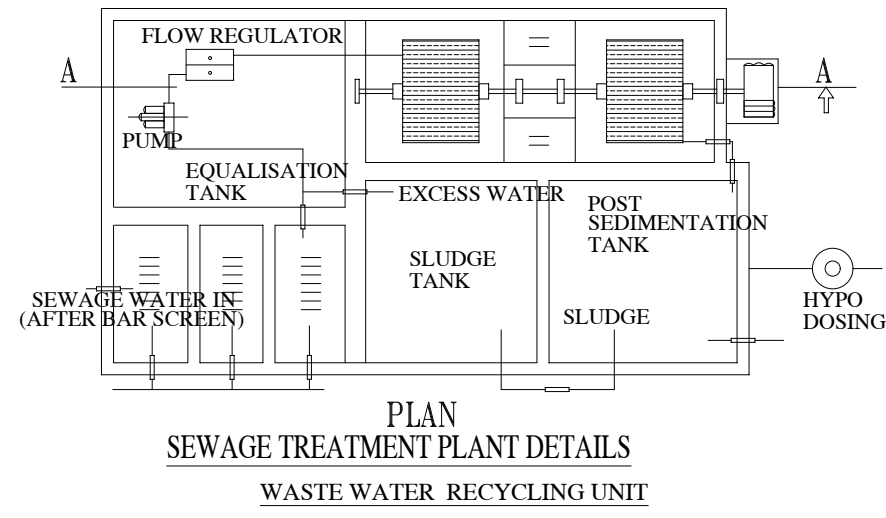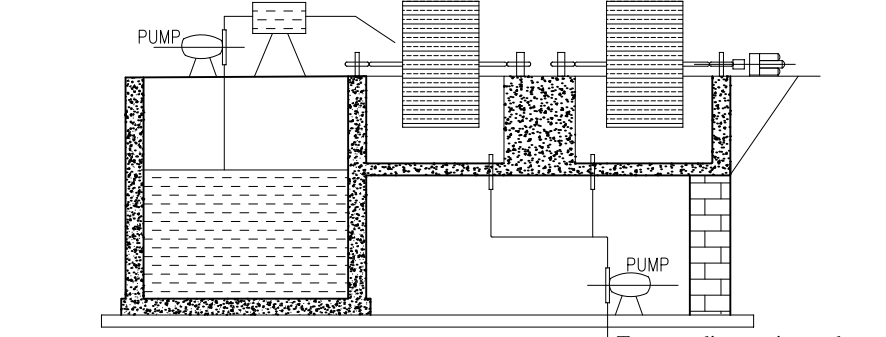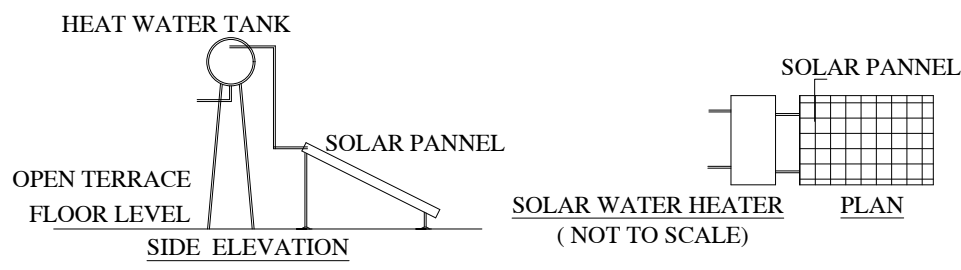

DETAILED DRAWING FOR SEPTIC TANK WITH DISPERSION TRENCH 225
GALLONS CAPACITY OF 1000 LITRES

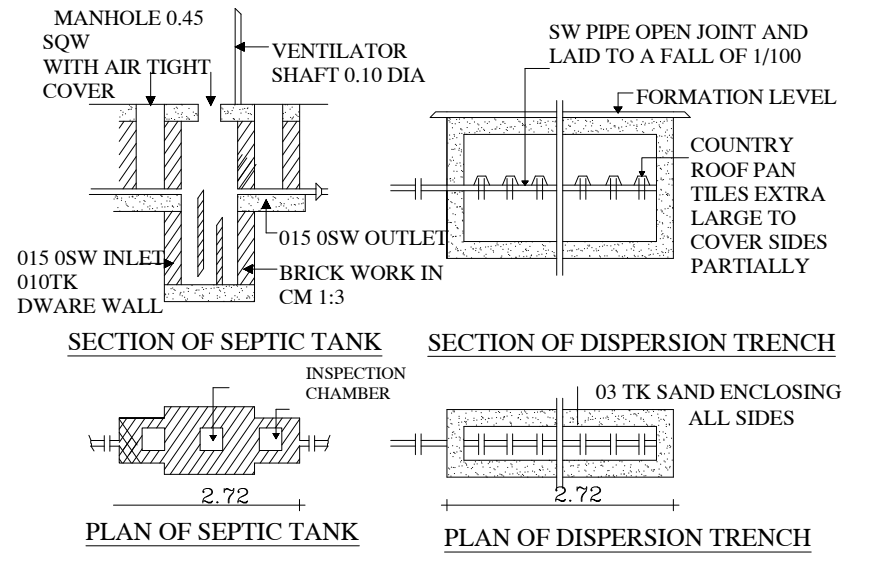

DETAILS OF EARTHQUAKE :

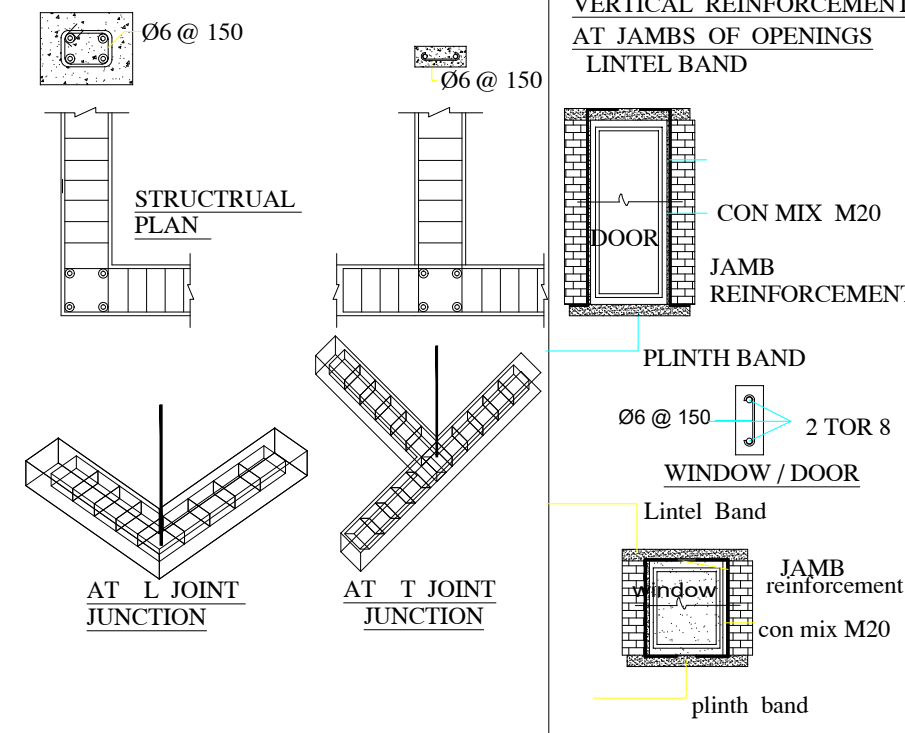

AREA DETAILS	SQ.M	SQ.FEET
AREA OF THE SITE	164.00	1764.64
PLINTH AREA		
GROUND FLOOR BUILDING		
FIRST FLOOR BUILDING		
TOTAL PLINTH AREA	102.11	1099.10
AREA OF OPEN SPACE	61.89	665.54
FLOOR AREA		
GROUND FLOOR BUILDING		
FIRST FLOOR BUILDING		
TOTAL		
PARKING	REQUIRED	PROVIDED
CARS SPACE		
TWO WHEELER SPACE		
FSI		
PLOT COVERAGE		


DETAILS OF JOINERIES

MD - DOOR	1.06 X 2.13	W - WINDOW	0.99 X 1.22
D - DOOR	0.91 X 2.13	W1 - WINDOW	1.22 X 1.22
D1 - DOOR1	0.76 X 2.13	W2 - WINDOW	1.52 X 1.22
O - OPEN	0.91 X 2.13		
V - VENTILATOR	0.91 X 0.61		


COLOUR INDEX

SITE BOUNDARY	☐
PRO.R.C.C ROOF G.F BUILDING	☐
PRO.R.C.C ROOF F.F BUILDING	☐
RAINWATER STORAGE PIT	☐
ROAD	☐

STAIRCASE DETAILS
(NOT TO SCALE)

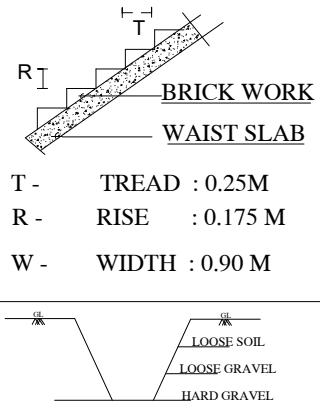

DETAILED PLAN OF
PERCUSSION AND
COLLECTION PIT

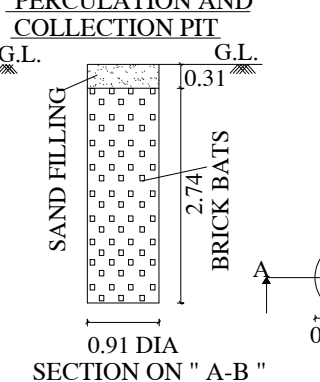

M. Thandayutham

APPLICANT:-

Thandayutham
MRC BUILDERS ,
Er.THANDAYUTHAM.C
69/218, Main Road,
Guziliyamparai - 624 703
Dindigul (Dt), Cell:9843969191

REGISTERED ENGINEER:

