


PLAN SHOWING THE PROPOSED CONSTRUCTION OF FIRST FLOOR IN THE EXISTING GROUND FLOOR RESIDENTIAL


BUILDING AT OLD S.No: 1768/1A1A1, 1769/1A1A1, NEW S.No: 1768/6, 1769/27, PLOT No: 66 , PATTA No: 7931, AT

" M.K NAGAR ", THADIKOMBU TOWN PANCHAYAT, DINDIGUL TALUK (WEST) , DINDIGUL DISTRICT.

APPLICANT: Mr. K. RAJA S/o Mr. S. KARUPPUSAMY

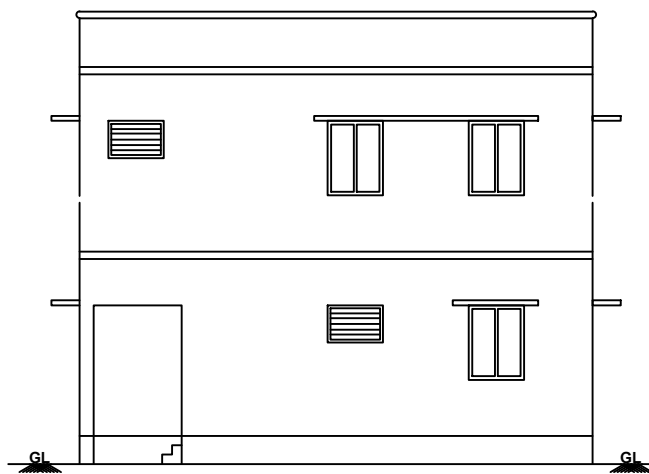


ELEVATION

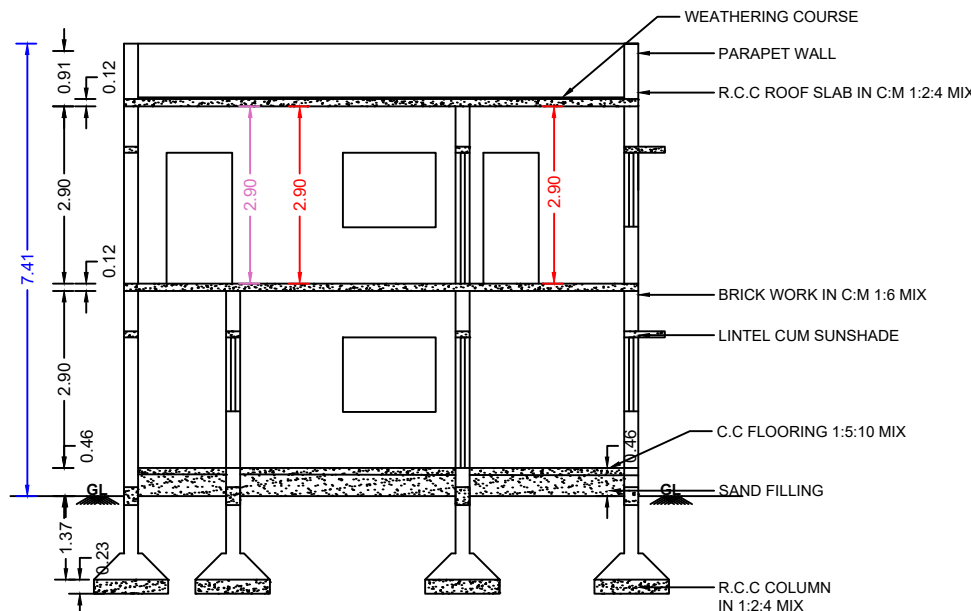


SECTION ON - AB

Scale: 1:100

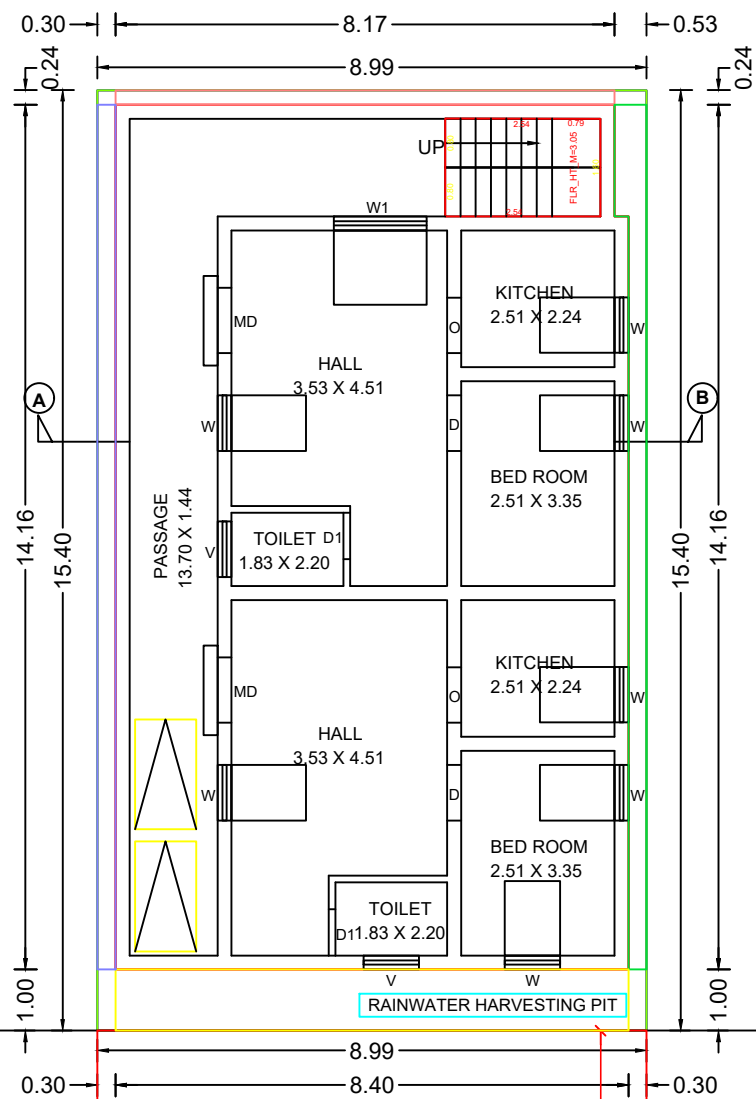


GROUND FLOOR PLAN
(EXISTING)

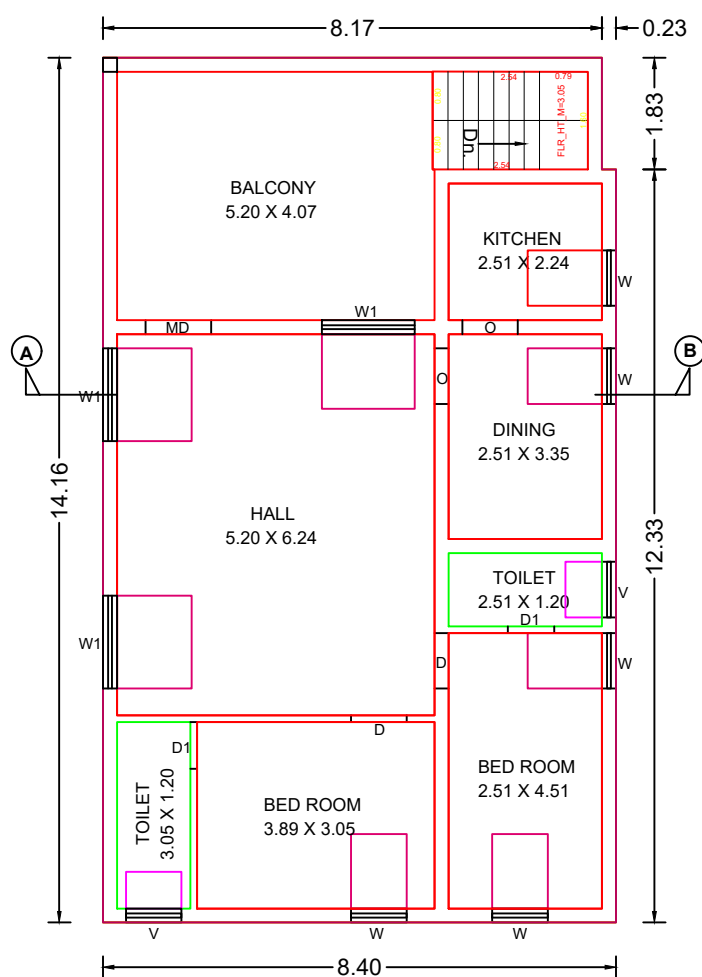


FIRST FLOOR PLAN
(PROPOSED)

KEY PLAN

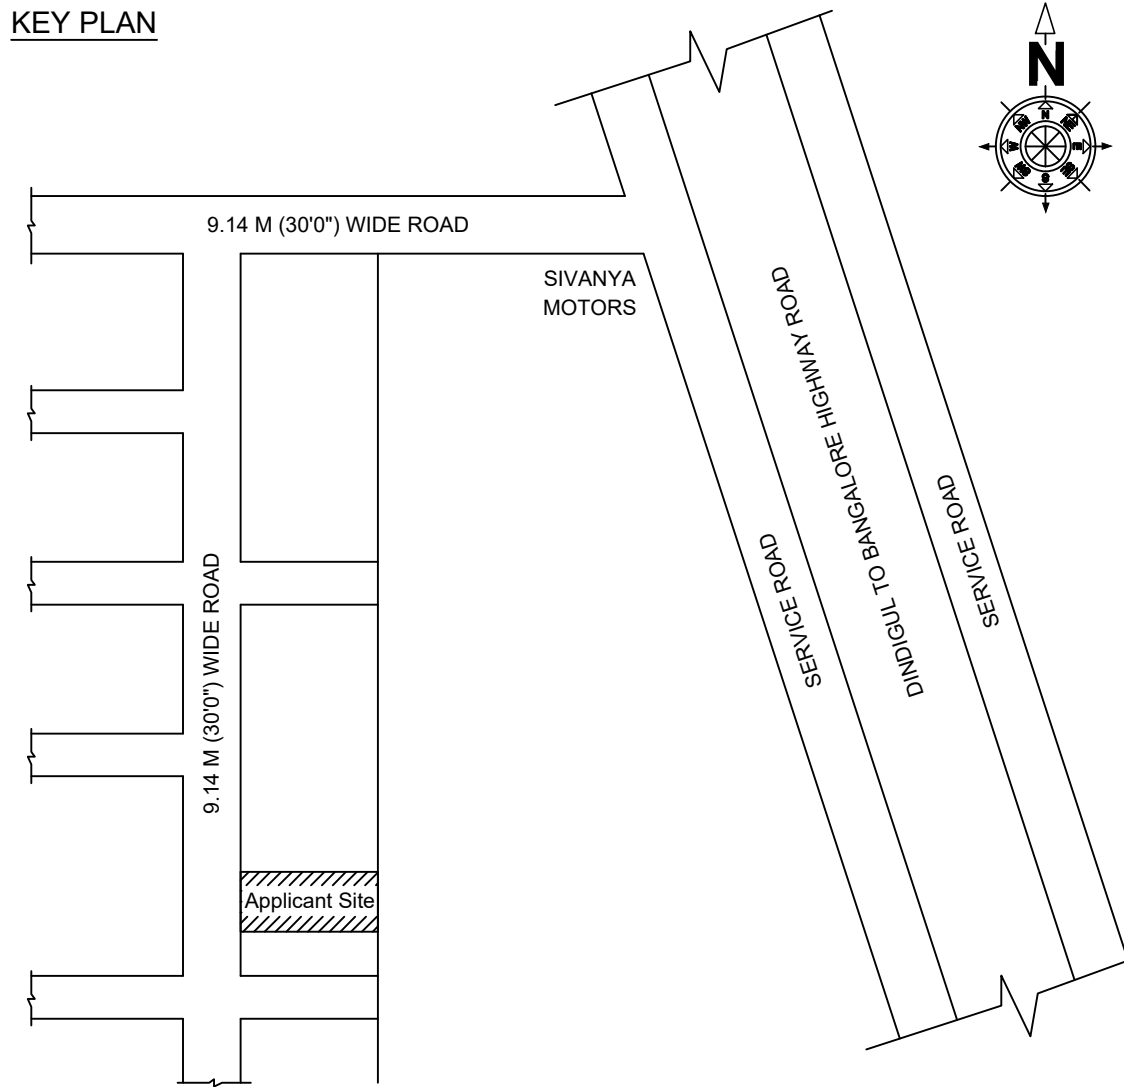

SITE PLAN (SCALE 1:50)

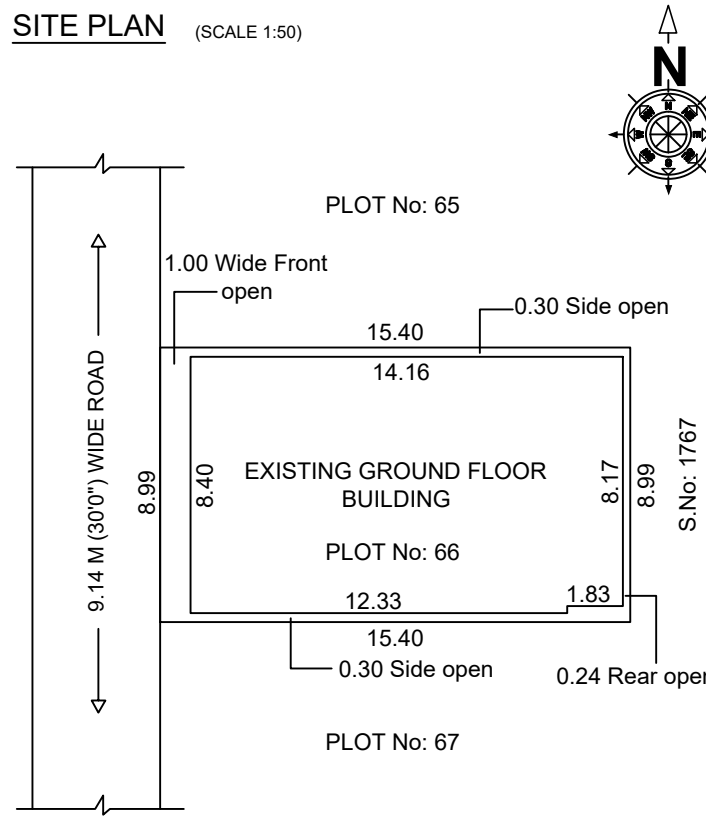

SCHEDULE OF JOINERIES

S.NO.	DESCRIPTION	FEET	METRE
MD	MAIN DOOR	4'0" X 7'0"	1.22 X 2.13
D	DOOR	3'0" X 7'0"	0.91 X 2.13
D1	DOOR	2'6" X 7'0"	0.76 X 2.13
W	WINDOW	3'0" X 4'0"	0.91 X 1.22
W1	WINDOW	5'0" X 4'0"	1.52 X 1.22
V	VENTILATOR	3'0" X 3'0"	0.91 X 0.91

PRO. AREA DETAILS

	Sq.Ft.	Sq.M.
--	--------	-------

TOTAL SITE AREA(FMB) 1489.75 138.41

TOTAL SITE AREA (As Per Document) 1489.75 138.41

SUPER IMPOSED PLOT BOUNDARY 1489.75 138.41

AS AT SITE AREA 1489.75 138.41

EXIS. GROUND FLOOR 1275.73 118.52

PRO. FIRST FLOOR 1275.73 118.52

OPEN AREA 214.02 19.88

Parking Calculation Building Area

Required Car Parking : Nil.

Required Two Wheller Parking :2Nos.

Provided Car Parking : Nil.

Provided Two Wheller Parking :2Nos.

OFFICE :

APPLICANT :

K. Raja
(K. RAJA)

DRAWN BY:

B. Arunkumar
Er. B. ARUNKUMAR, B.E.,
Licensed Building Surveyor,
Consulting Civil Engineer,
Thadicombu Town Panchayat,
East Street, Thadicombu.
DINDIGUL.
Cell : 95242 68244

SPECIFICATION

FOUNDATION CONCRETE	R.C.C COLUMN IN C.M 1:2:4 MIX AND C.C 1:5:10 MIX USING 1 1/2" JELLY
BASEMENT SUPERSTRUCTURE	BRICK WORK IN C.M 1:6 MIX.
ROOFING	R.C.C 1:2:4 MIX USING 3/4" JELLY
FLOORING CONCRETE	IN C.C 1:5:10 MIX, USING 1 1/2" JELLY
CEILING PLASTERING	WITH C.M 1:3 MIX 1/2" THICK
WALL PLASTERING	WITH C.M 1:5 MIX 3/4" THICK
FLOOR FINISHING	WITH MARBONITE FLOORING
USE	RESIDENTIAL BUILDING

