


PLAN SHOWING THE PROPOSED CONSTRUCTION OF GAL VALUME SHEET ROOF SHUTTLE BADMINTON INDOOR COURT BUILDING IN GROUND FLOOR .


SURVEY No.22/35A, SUB DIVISION SURVEY NO:22/35A2B, PATTA No:1748, AT NEIKKARAPATTI VILLAGE, NEIKKARAPATTI TOWN PANCHAYAT, PALANI TALUK,

DINDIGUL DISTRICT. SCALE 1:100

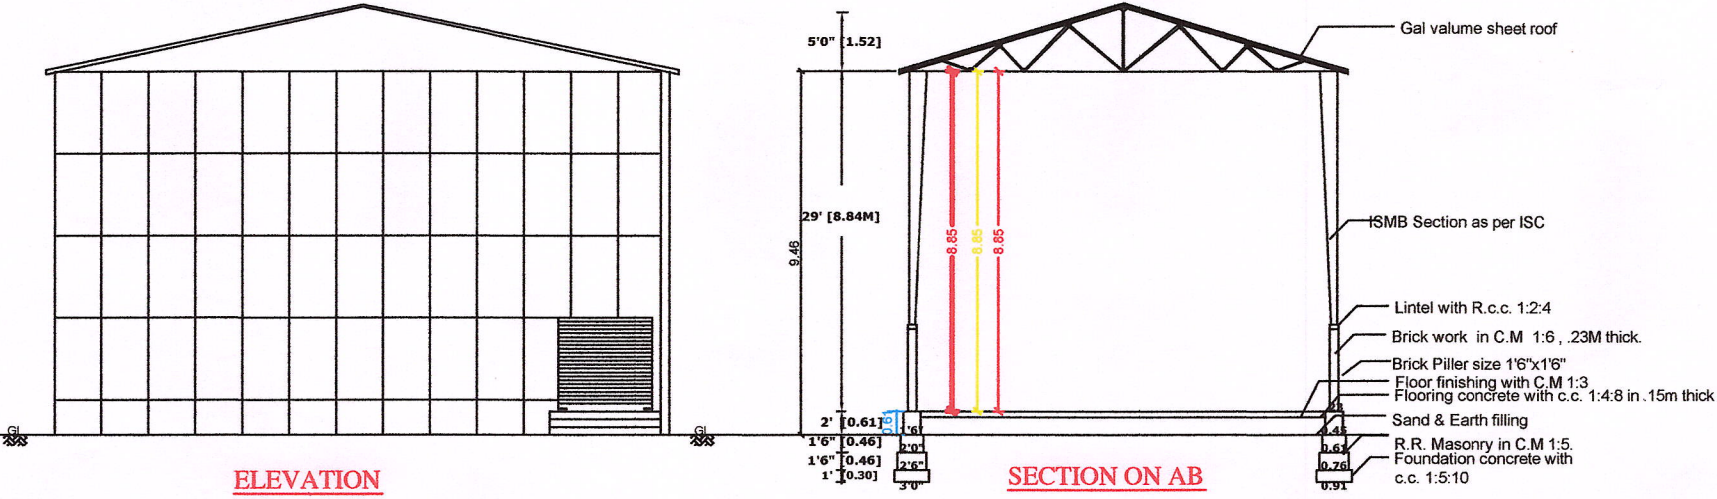


NAME OF THE APPLICANT :


Thiru.K.APPAS, S/o.Thiru.KALIBULLA

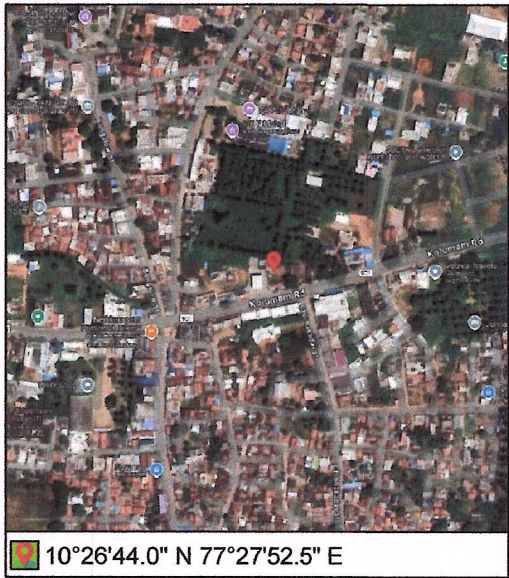

TOPO PLAN

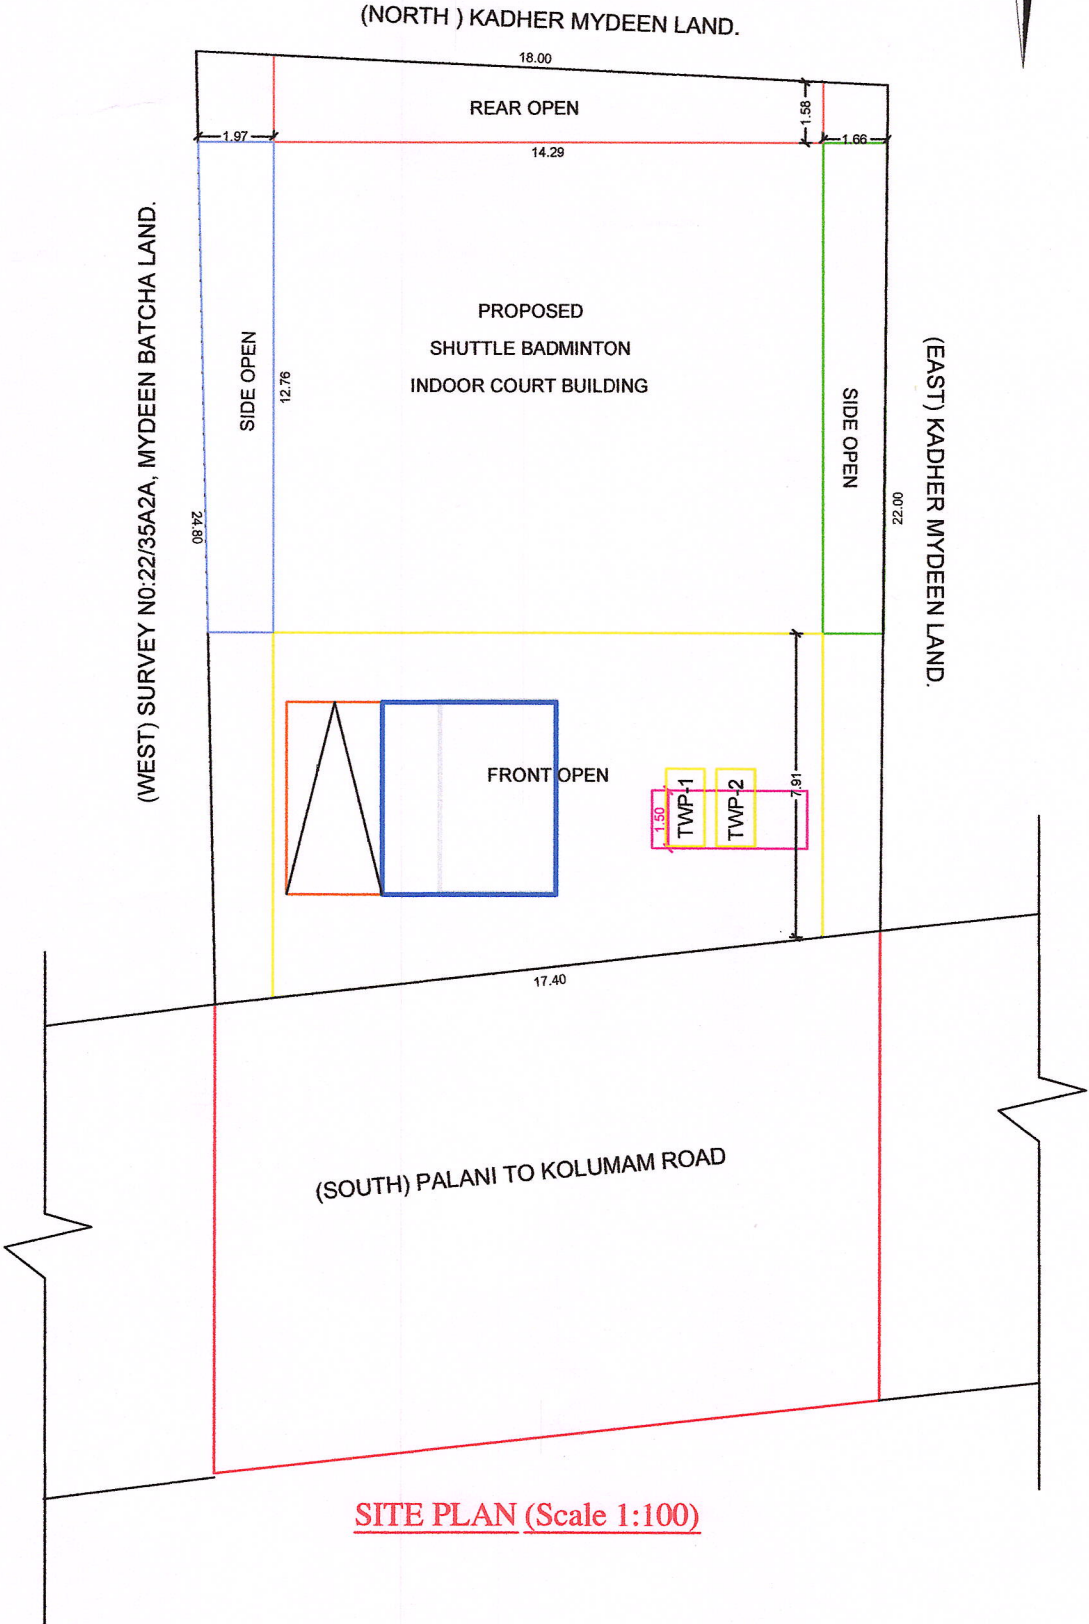

SITE PLAN (Scale 1:100)

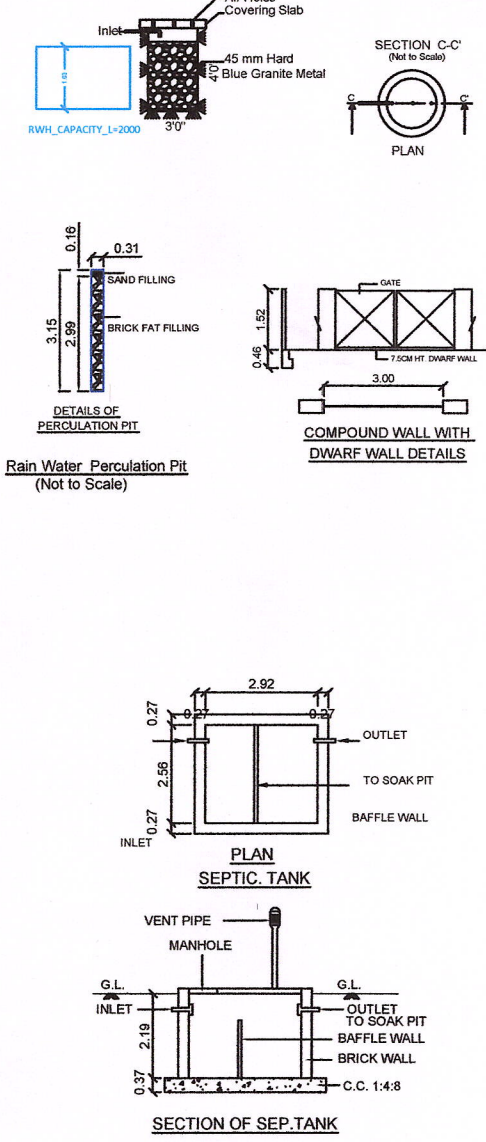

SCHEDULE OF JOINERY

RS	ROOLING SHUTTER	2.44X2.44
D1	DOOR	0.76X2.13
D	DOOR	1.00X2.13
V	VENTILATOR	1.00X0.61

AREA STATEMENT

	SQ.MT	SQ.FT
PLOT EXTENT (As Per TSLR)	405.00	4359.50
PLOT EXTENT (As Per Document no: (287/2025) 31Cent (As Per Sold Document no(1576/2025) 21Cent Available area - 10 Cent	405.00	4359.50
SUPER IMPOSED PLOT AREA	405.00	4359.50
PROPOSED GROUND FLOOR	182.34	1962.75

Open Space Area	222.66
Building Height	9.46
FSI	0.45
PLOT COVERAGE	45.02 %
CAR PARKING	01
TWO WHEELER PARKING	02

APPLICANT

[Signature]

REGISTERED ENGINEER

[Signature]
P.S. இராபர்ட்ஸ், B.C.R.E.,
கன்சல்டிங் இன்ஜினியர் &
நெய்காரபட்டி பேரநாட்சி
கைசென்ஸ்டு பிஸிநஸ் சர்வேயர்,
46-B, இராஜாஜி ரோடு, பழனி.
போன் ஆபீஸ் : 243386 ஃக்ஸ் : 241386

DRAWN BY:-

SRM CONSTRUCTION

#1, GV Complex (Behind Valluvar Theatre)
Anna Nagar.Palani,
Mobile : 93623-23288

