



PLAN SHOWING THE PROPOSED CONSTRUCTION OF R.C.C. ROOF GROUND FLOOR BUILDING FOR " RESIDENTIAL PURPOSE " IN WARD No. 7, RE.S.F. No. 297/ 12A, SITE No. 13, APPROVAL No. SPFW/SRDD No. 912/2018 AT ATCHAYA NAGAR, VETTUVAPALAYAM, NASIYANUR VILLAGE & TOWN PANCHAYAT, ERODE TALUK & DISTRICT.

APPLICANTS :


1. Mr. M. SELLAKUMARASAMY, S/O. MUTHURAMASAMY.
2. Mr. S. SAMPATHKUMAR, S/O. M. SELLAKUMARASAMY.

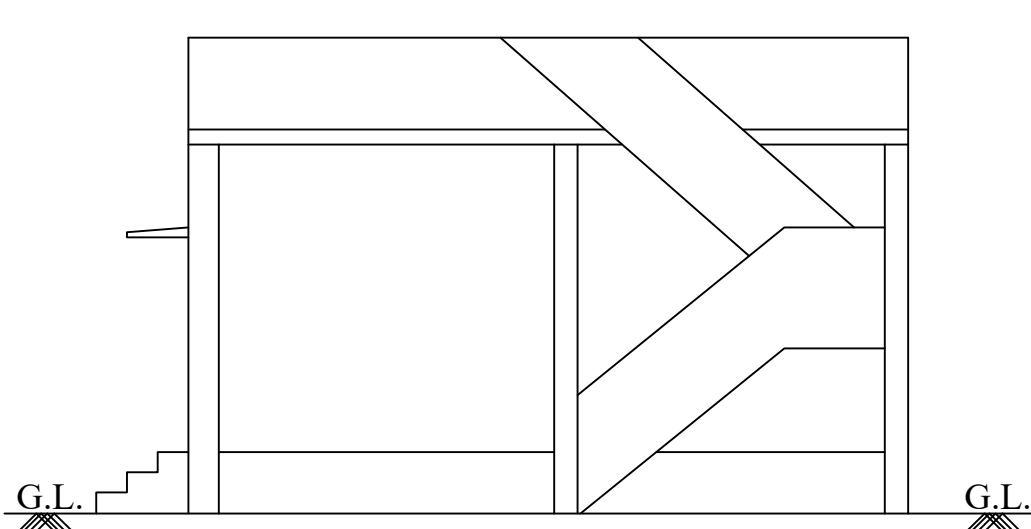




ELEVATION

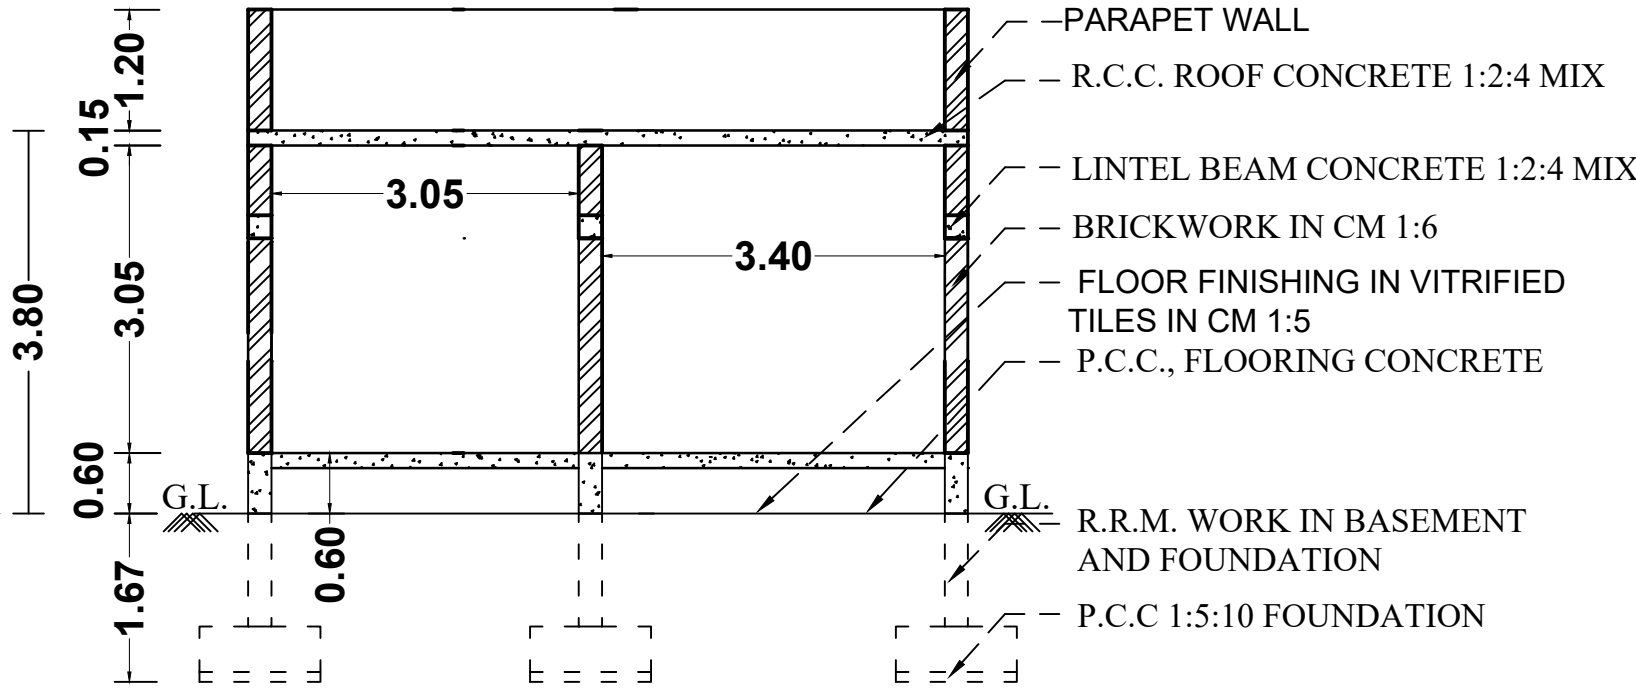

SECTION ON " AB "

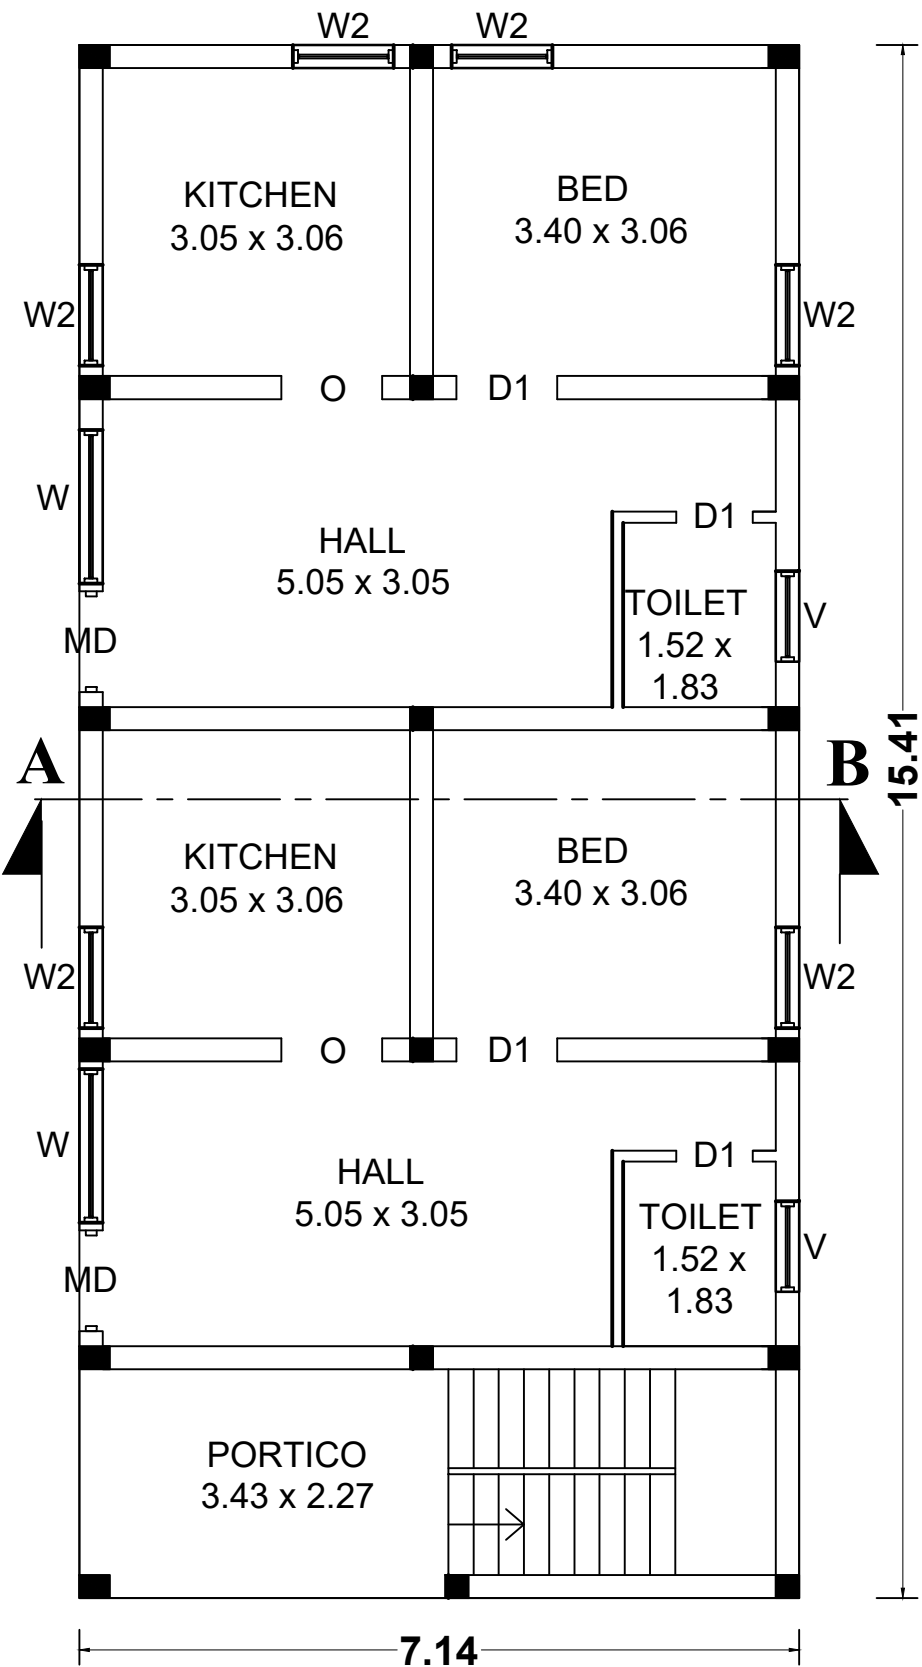


GROUND FLOOR PLAN

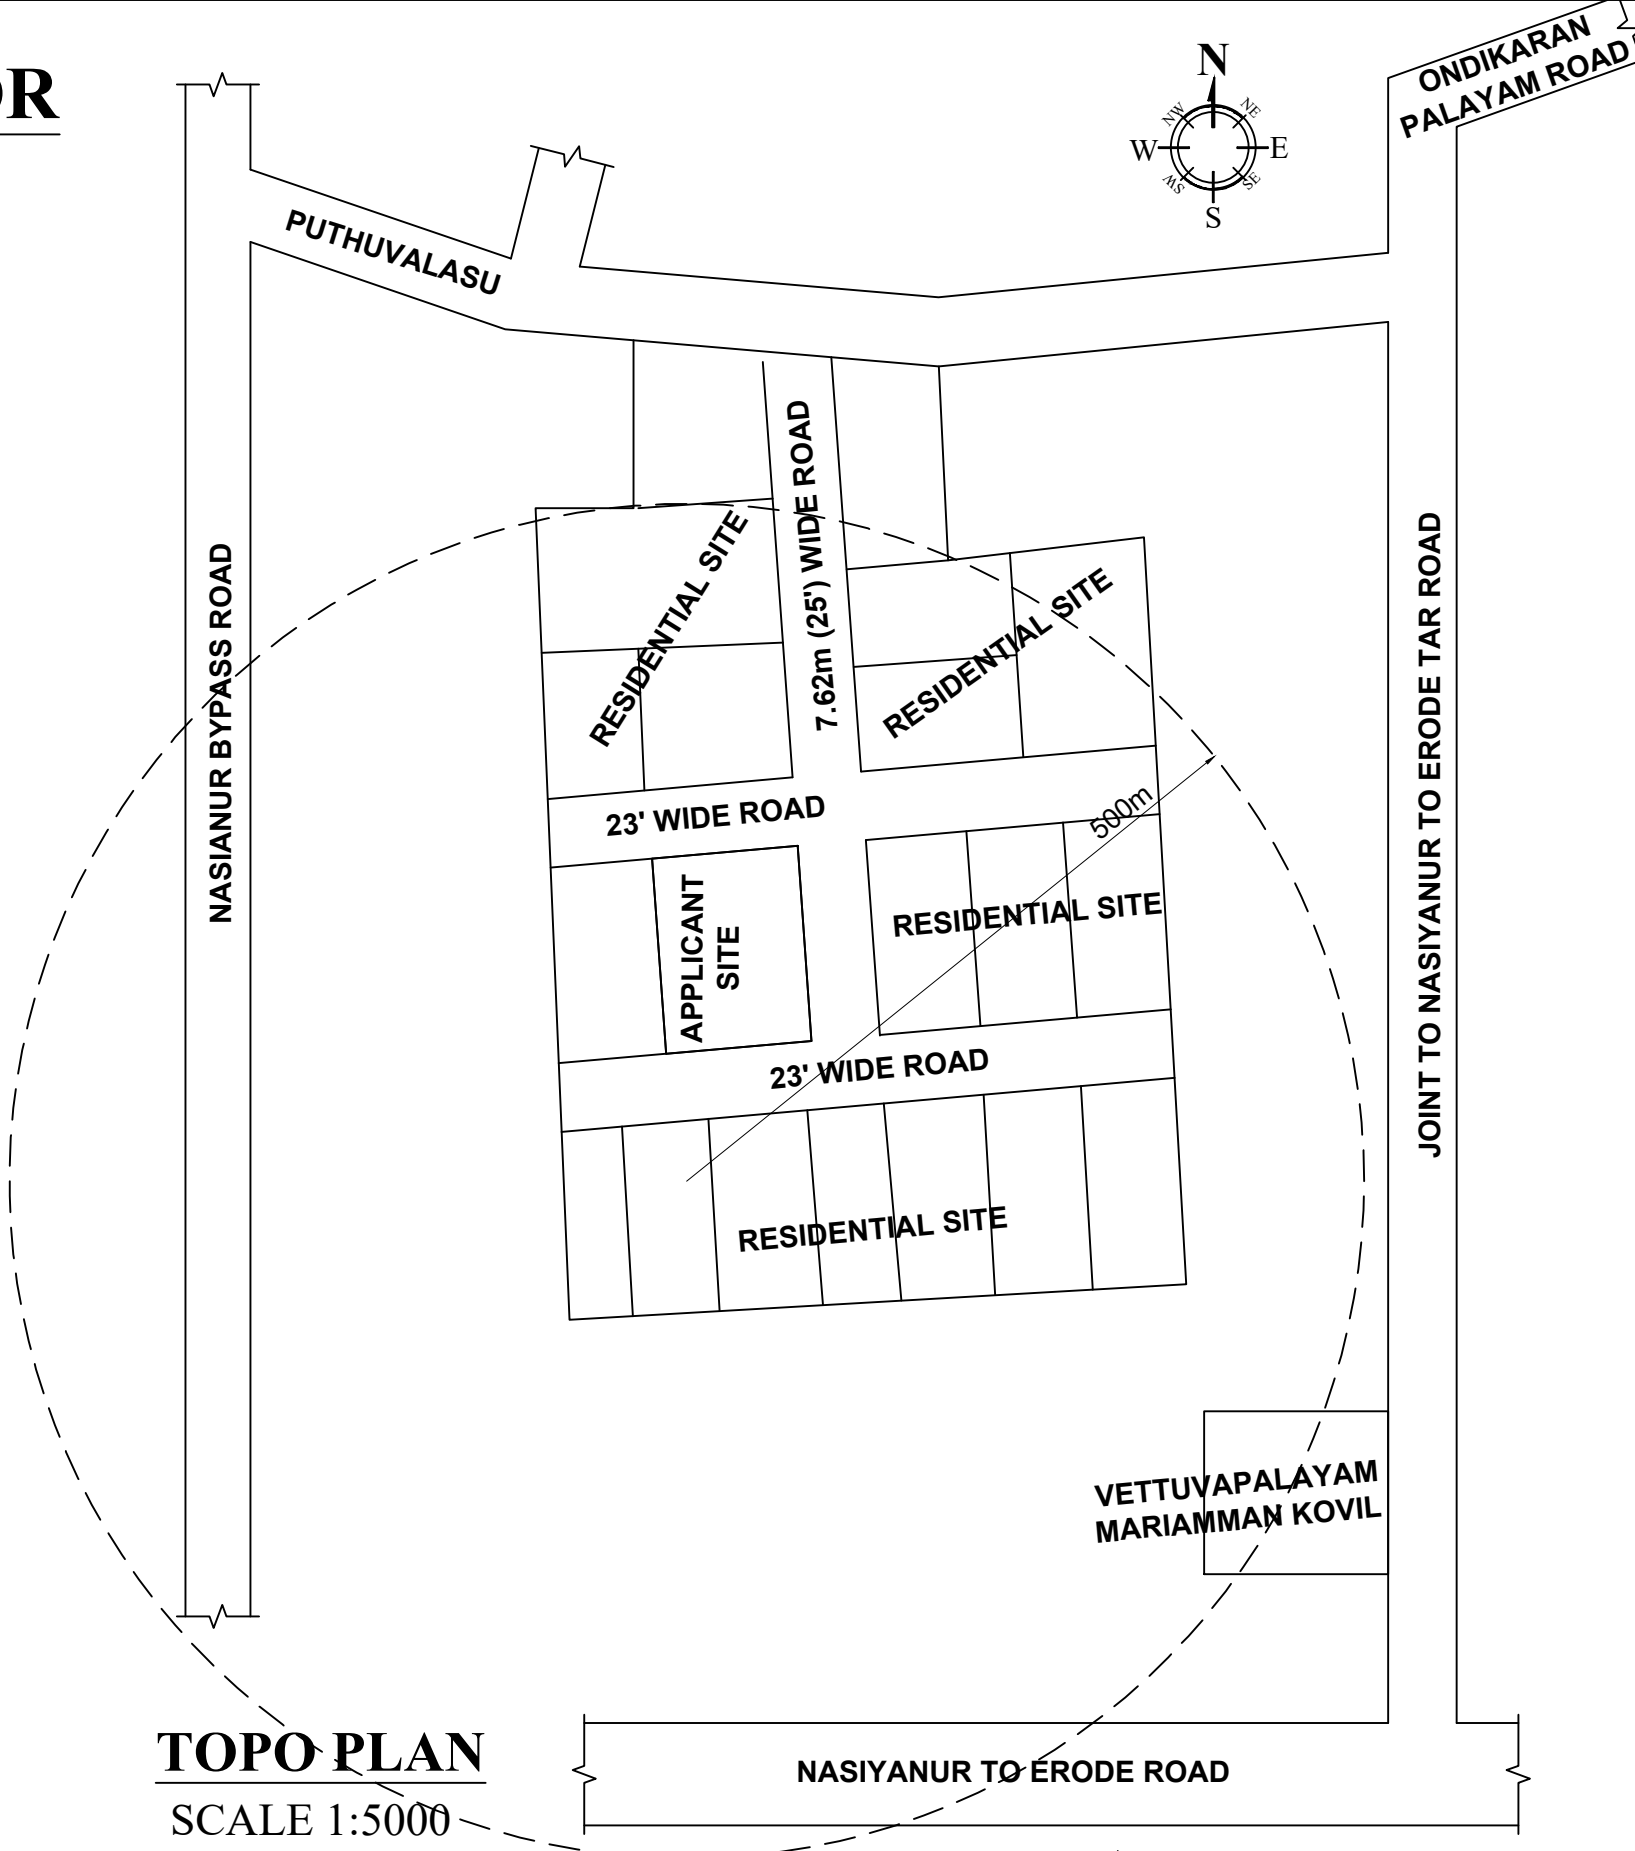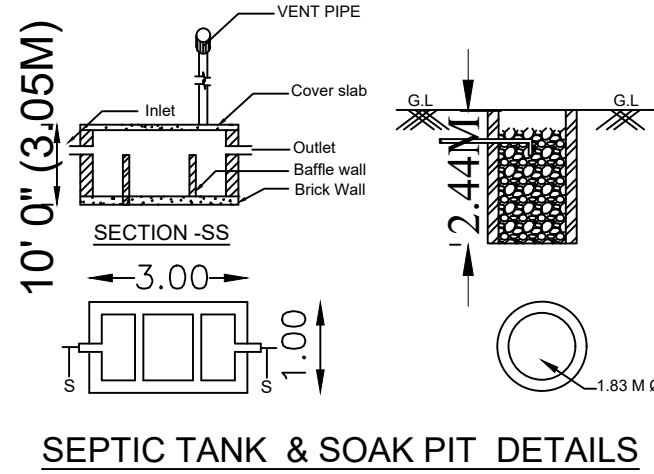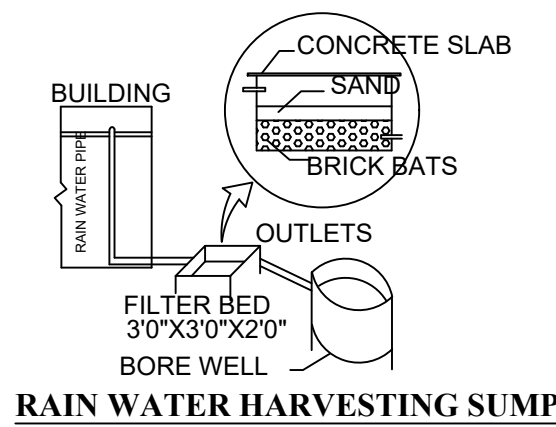

TOPO PLAN

SCALE 1:5000

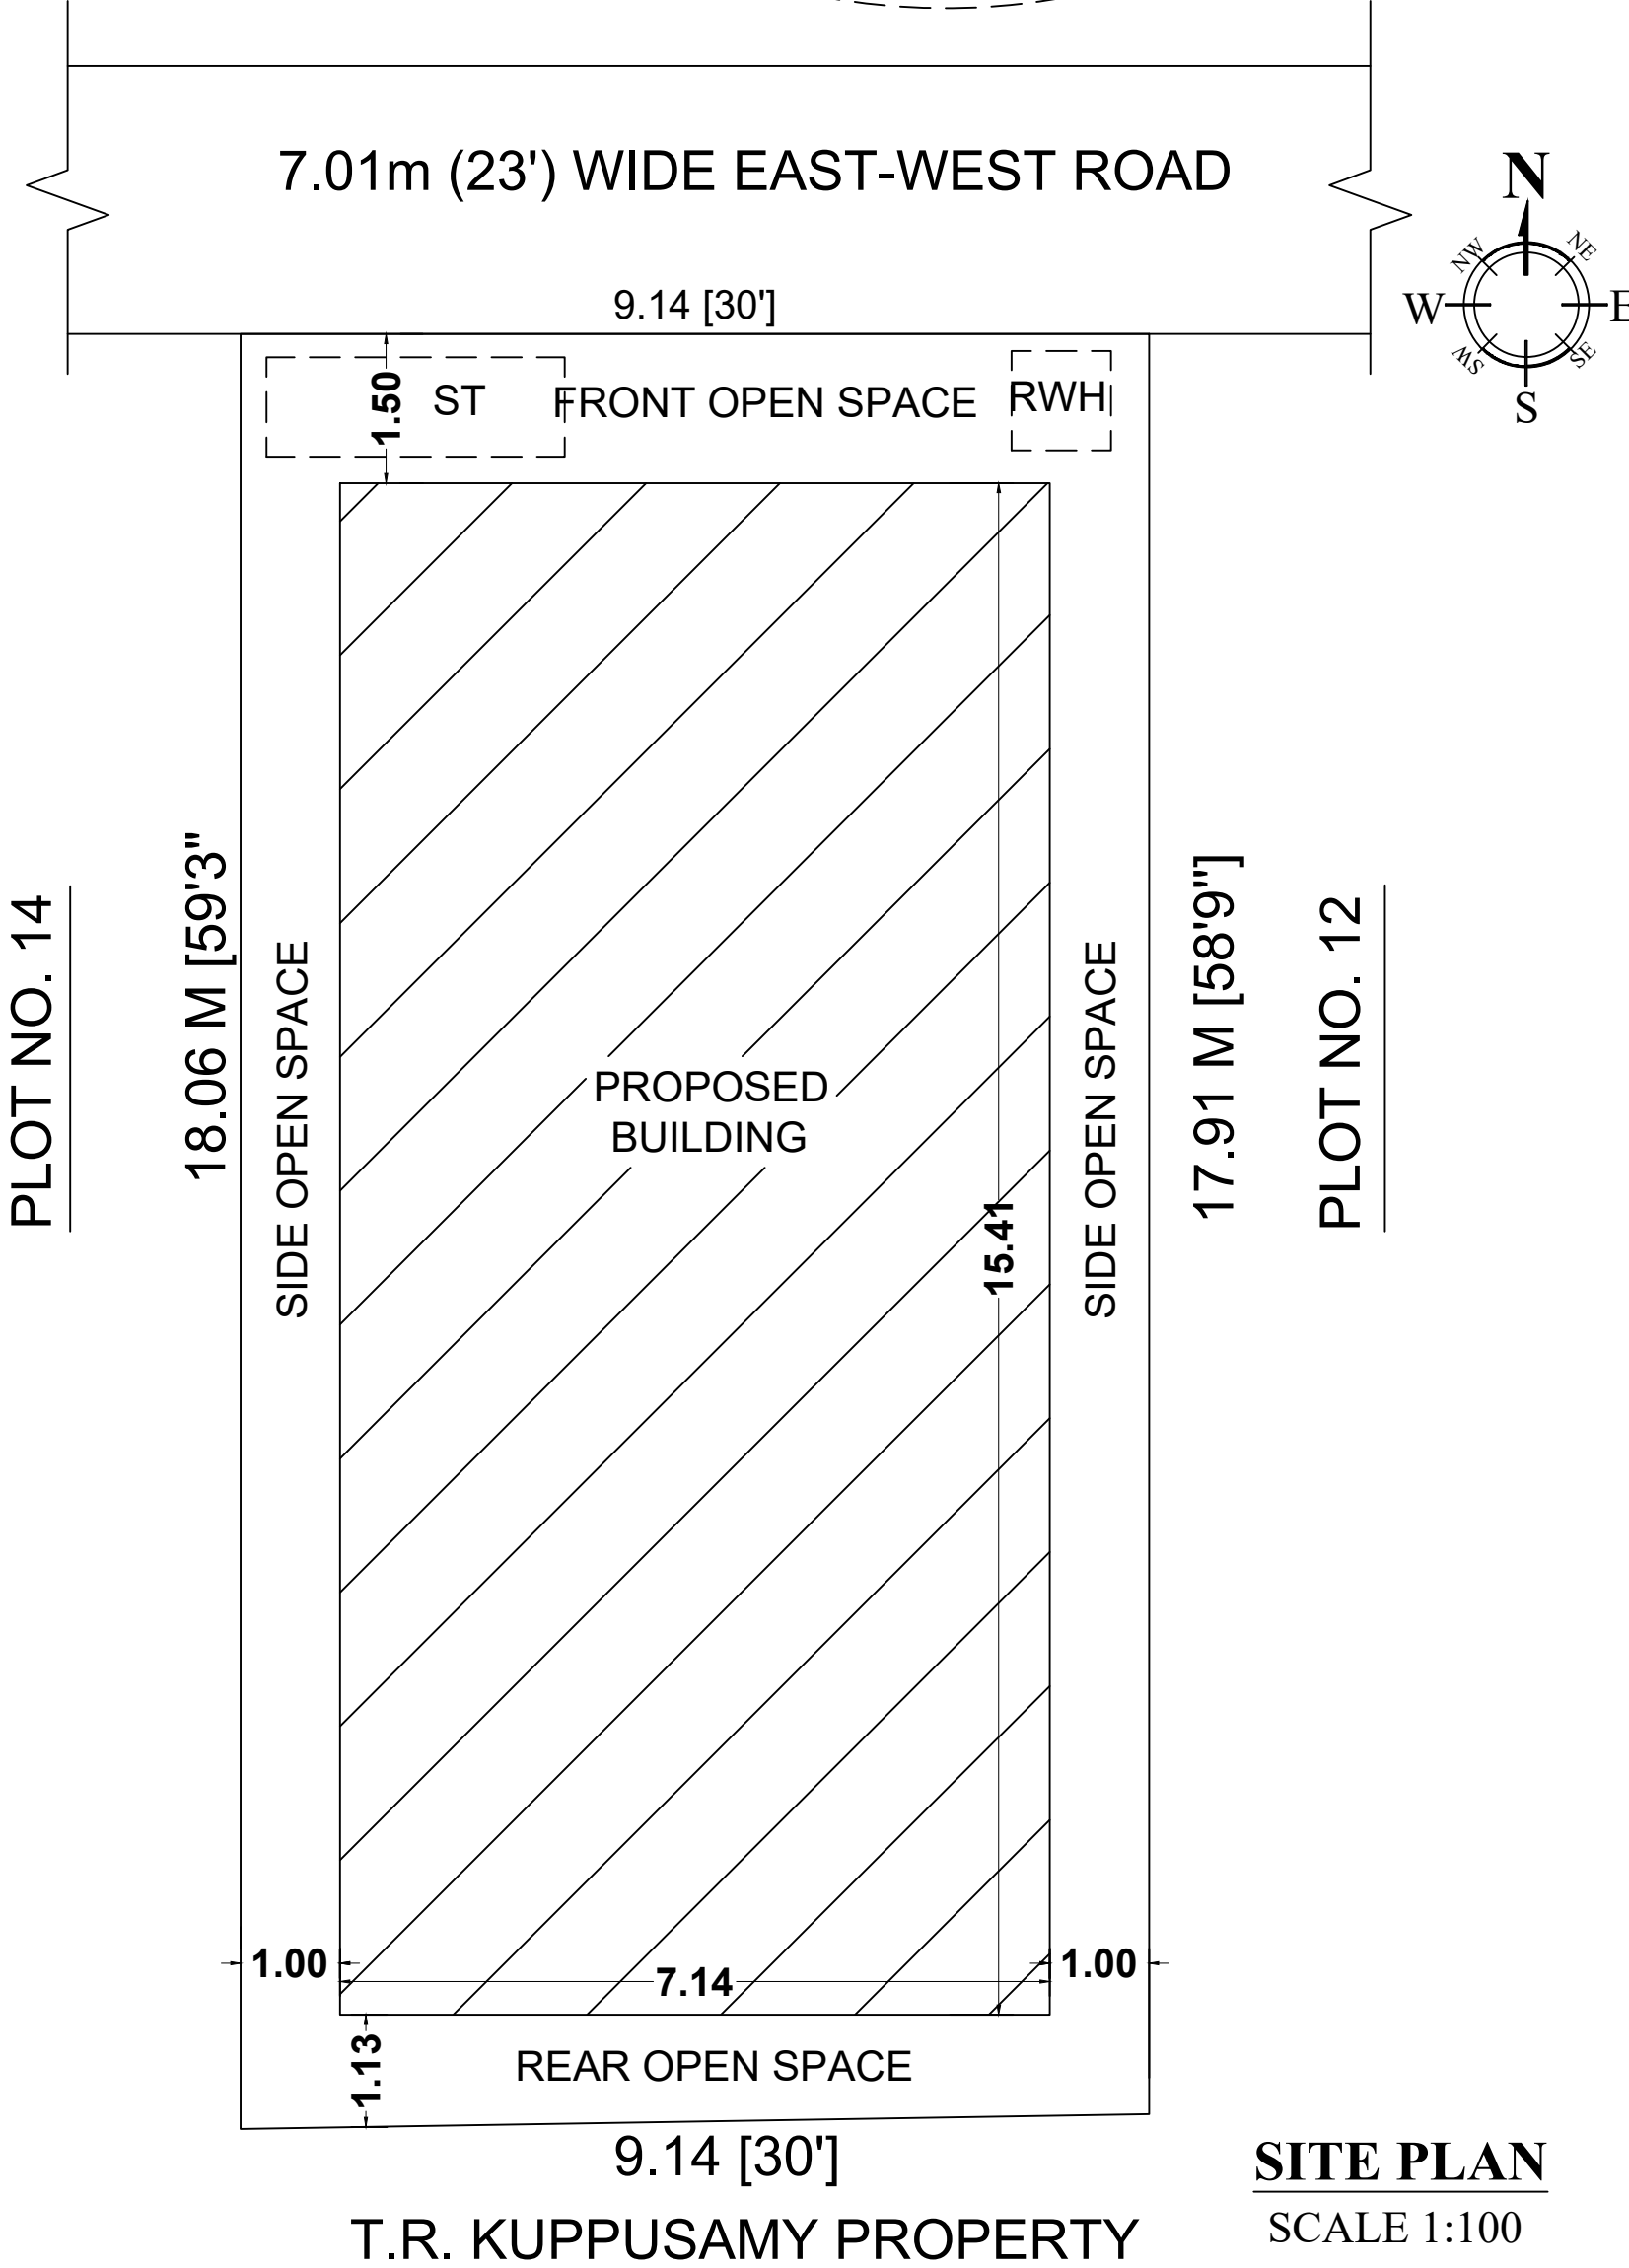

SITE PLAN

SCALE 1:100

AREA DETAILS

S.NO.	DESCRIPTION	SQ MT	SQ FT
1	AREA OF THE APPLICANT SITE	164.44	1770.00
2	PLINTH AREA OF THE PROPOSED R.C.C. ROOF RESIDENTIAL BUILDING IN G.F.	110.03	1184.35
3	AREA OF THE OPEN SPACE IN G.F.	54.41	585.65
4	PROPOSED SEPTIC TANK AND SOAK PIT EACH	-	1 No.,
5	PROPOSED RAINWATER HARVESTING SUMP	-	1 No.,

REF	JOINERY SCHEDULE	FEET	METRE
MD & D	MAIN DOOR & DOOR	3'3" X 7'0"	1.00 X 2.13
O	OPEN	3'0" X 7'0"	0.91 X 2.13
D1	DOOR	2'6" X 7'0"	0.76 X 2.13
W	WINDOW	5'0" X 6'0"	1.52 X 1.83
W1	WINDOW	3'3" X 5'0"	1.00 X 1.52
V	VENTILATOR	3'0" X 2'0"	0.91 X 0.61

ALL MEASURE MENTS ARE IN METRE / FEET

APPLICANT	ENGINEER
	Er. G. SURIY BALAJI, DCE., B.Tech. Registered Engineer Gr-III, ECMC Reg No.056/LS/2019/00008 SRI BALAJI CONSTRUCTION No. 201, 202, 1 Floor Luxplaza, Veerappanchaturam, Erode - 638 004. Cell No. 99 429 45654