
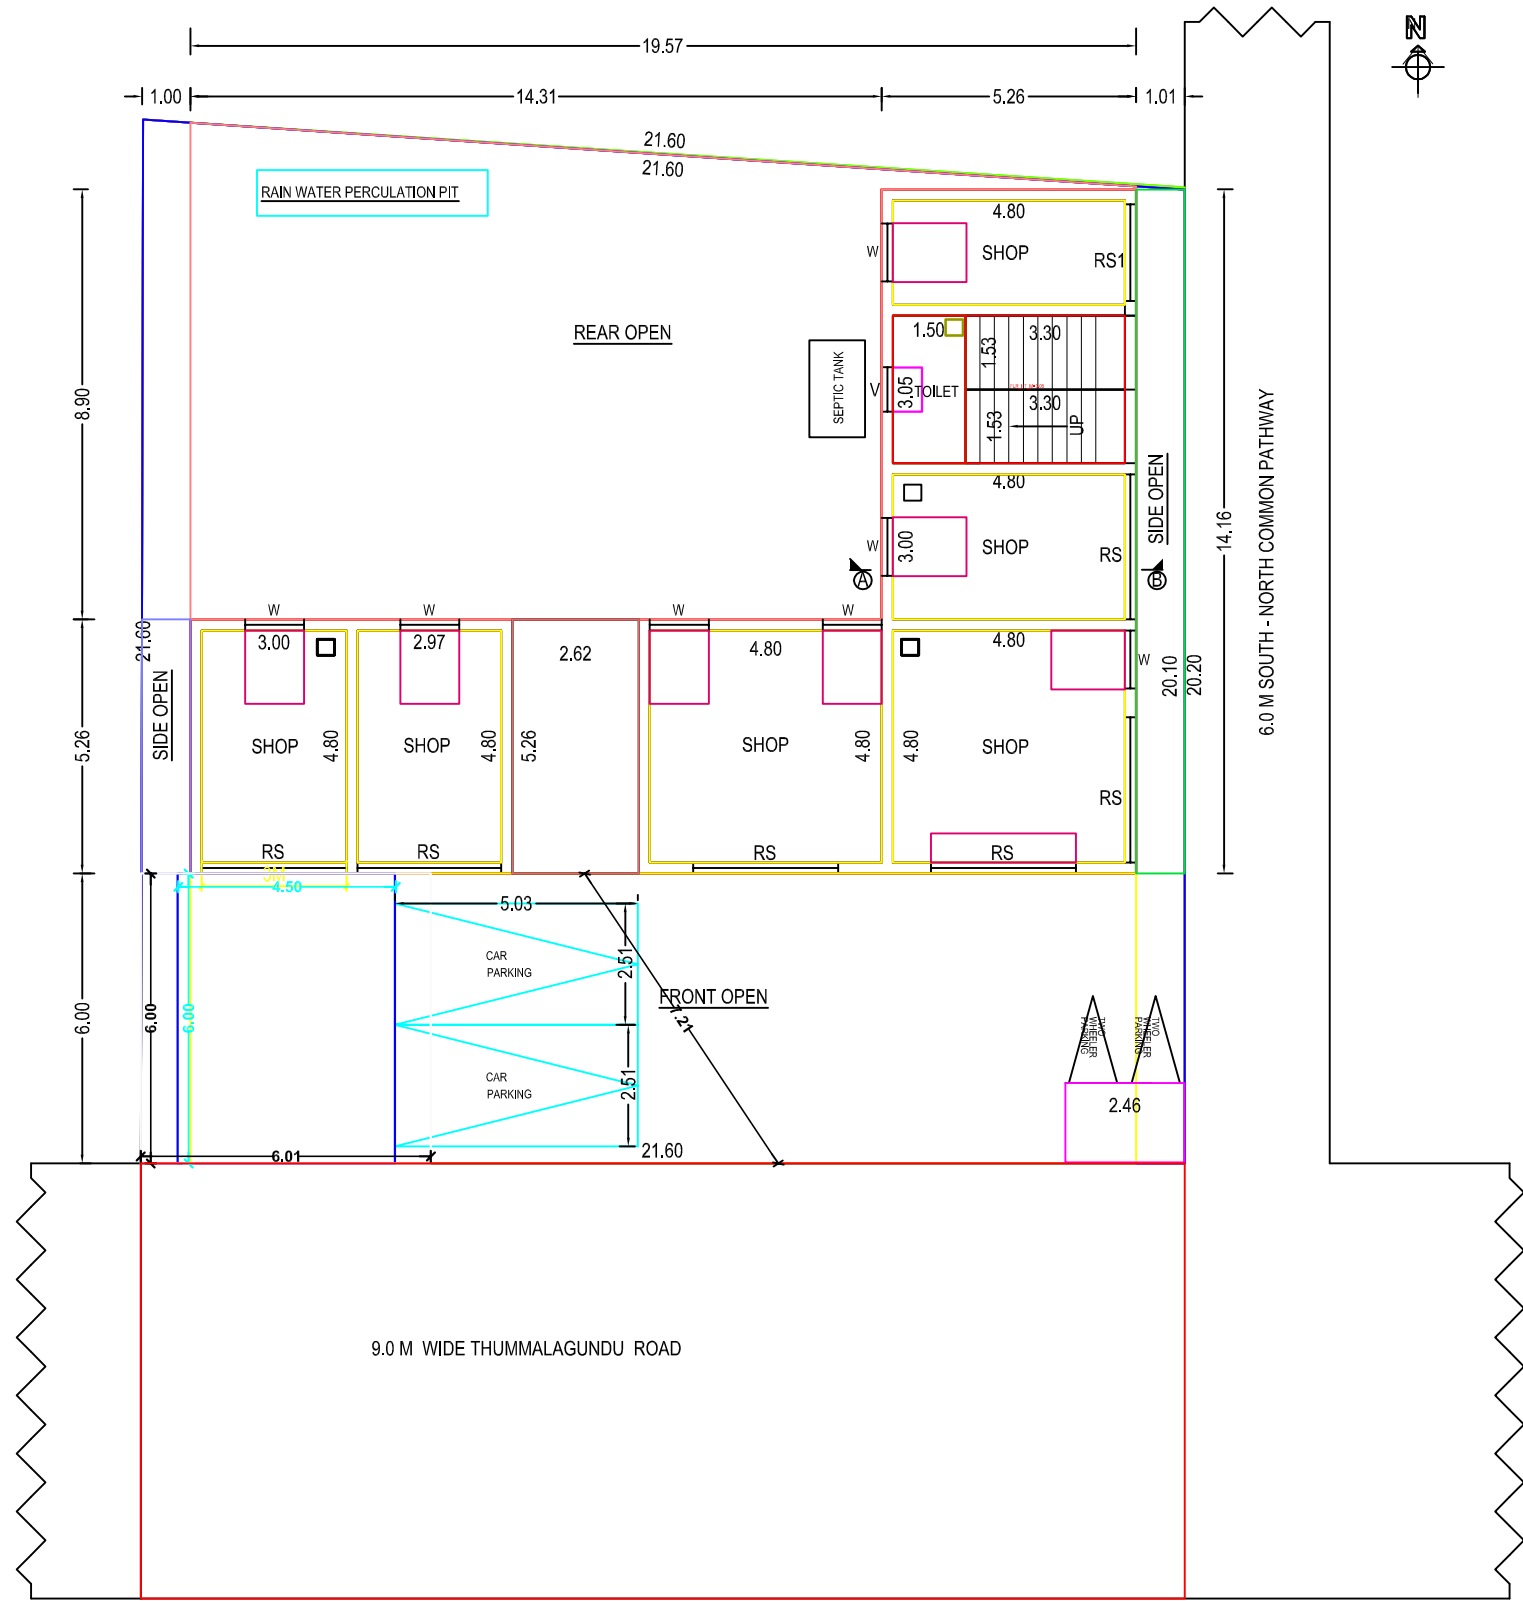
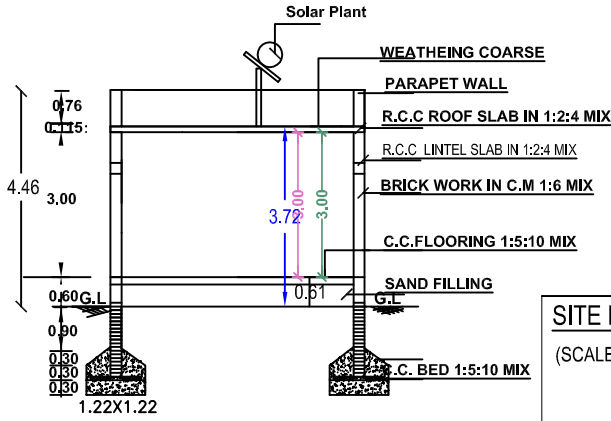



PLAN SHOWING THE PROPOSED CONSTRUCTION OF SHOP BUILDING IN A.S.NO: 1444-1, NEW S.NO: 1444 - 1A2,
PATTA NO: 6500 AT VADAMADURAI, VADAMADURAI TOWN PANCHAYAT, VEDASANDUR TALUK & DINDIGUL DIST.

APPLICANT: A.MUTHU, S/o. AANDI.



SCALE : 1: 100

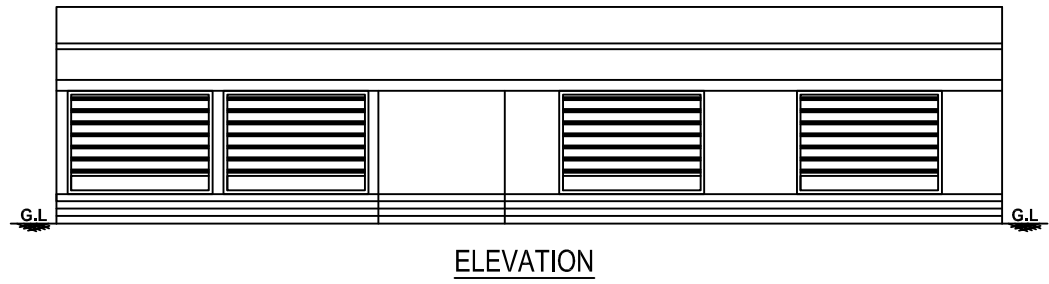

SITE PLAN :
(SCALE 1:400)

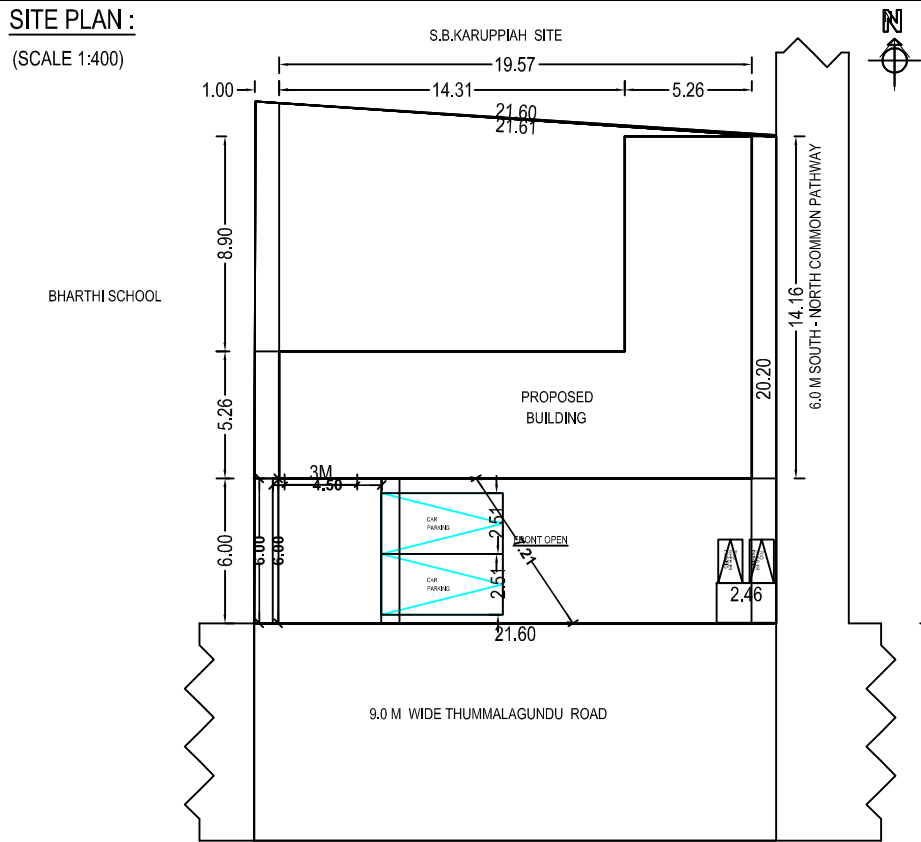

Parking Calculation Building Area			
Required Two Wheller Parking :2 Nos.			
Required Car Parking : 2 Nos.			
SCHEDULE OF JOINERIES			
	DESCRIPTION	FEET	METRE
RS	ROLLING SHUTTER	10'0" X 7'0"	3.05 X 2.13
D	DOOR	3'0" X 7'0"	0.91 X 2.13
D1	DOOR	2'6" X 7'0"	0.76 X 2.13
W	WINDOW	4'0" X 5'0"	1.22 X 1.52
V	VENTILATOR	3'0" X 2'0"	0.91 X 0.61
PRO. AREA DETAILS		Sq.Ft.	Sq.M.
TOTAL SITE AREA (PATTA)		4854.56	451.00
TOTAL SITE AREA (DOCUMENT)		4863.50	451.83
SUPER IMPOSED PLOT BOUNDARY		4854.56	451.00
PRO. GROUND FLOOR		1611.59	149.72
OPEN SPACE		3242.97	301.28

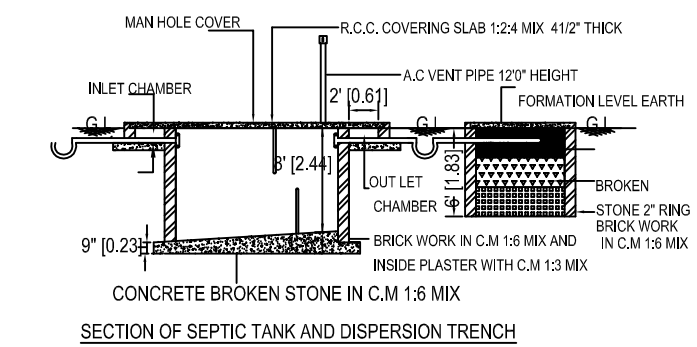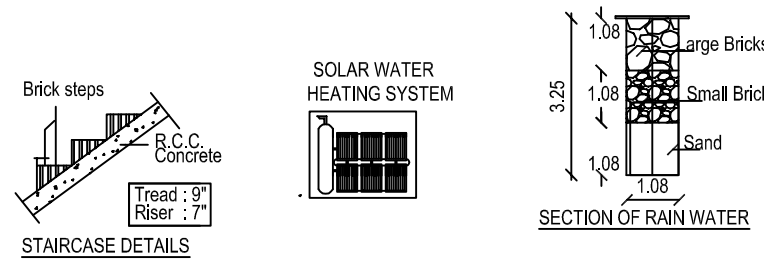

APPLICANT:

ENGINEER:

