




PLAN SHOWING THE PROPOSED CONSTRUCTION OF R.C.C.TERRACED ROOF GROUND FLOOR COMMERCIAL SHOP BUILDING IN PLOT No.5,OLD SURVEY No.70/3C1,NOW SUB DIVISION SURVEY No.70/3C1A1,PATTA No.790, AT NEIKKARAPATTY VILLAGE,NEIKKARAPATTY TOWN PANCHAYAT, PALANI TALUK,DINDIGUL DISTRICT.

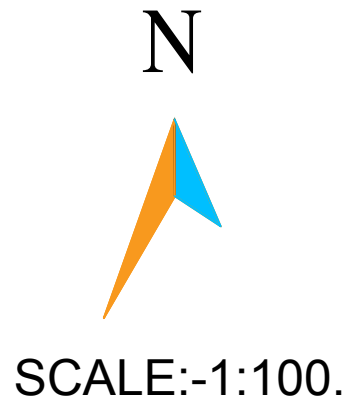


NAME OF THE APPLICANT: Thiru.S.SELVARAJ, S/o.Thiru.SOUNDARARAJ.

LAYOUT HASBEEN APPROVED BY DTCP DINDIGUL IN R.O.C.No.C1G6VGN7/2024/TCP DATE:02.01.2024.


LAYOUT HASBEEN APPROVED BY E.O AT NEIKKARAPATTI TOWN PANCHAYAT IN R.O.No.27/2024/A1 DATE:19.07.2024.

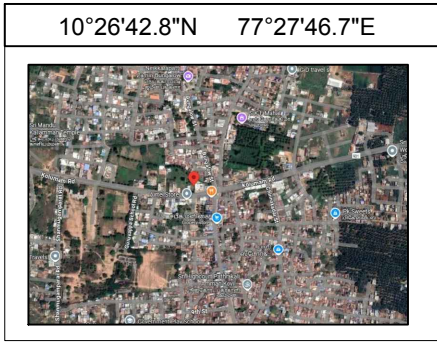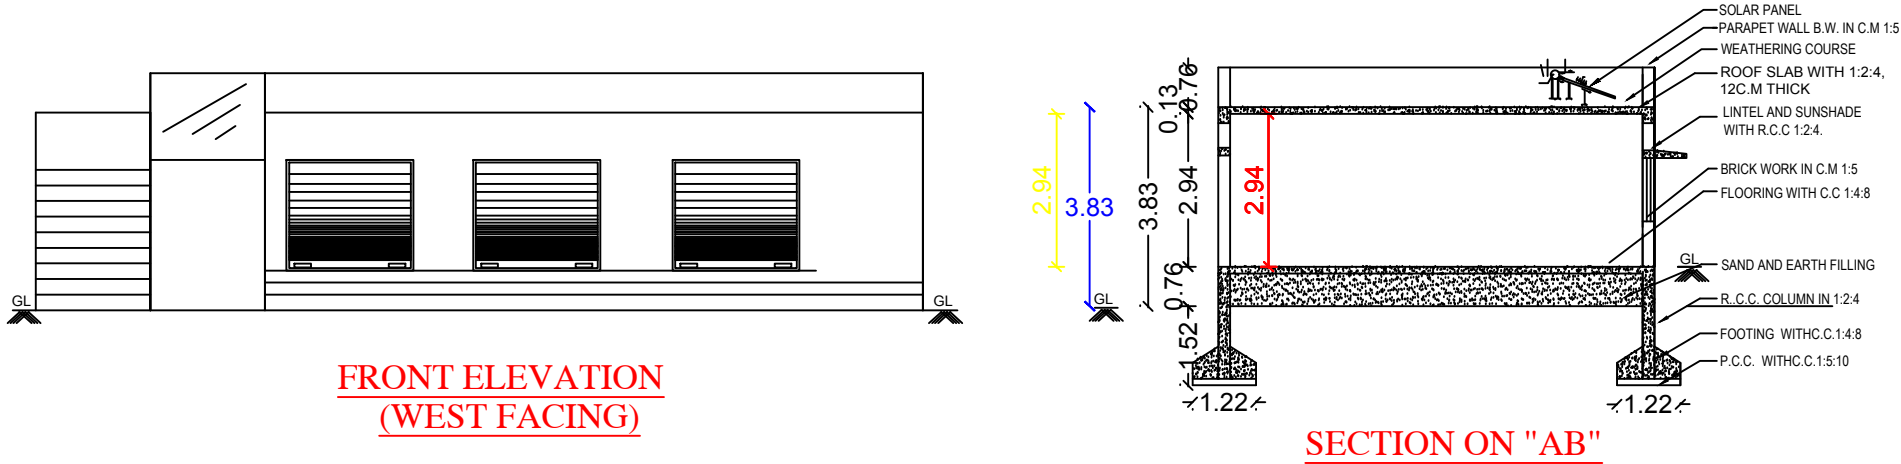

TOPO PLAN

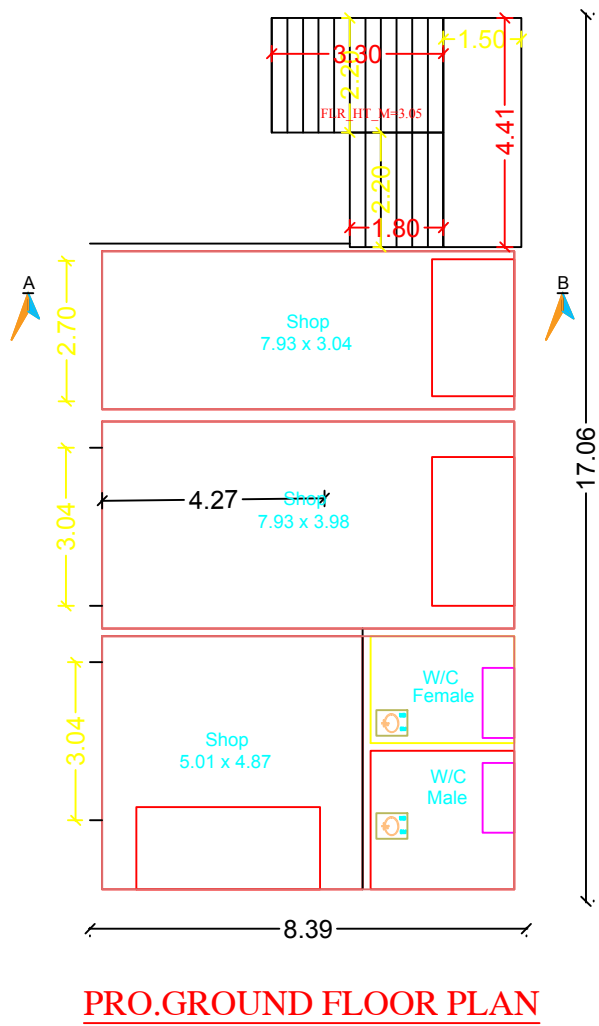

PRO.GROUND FLOOR PLAN

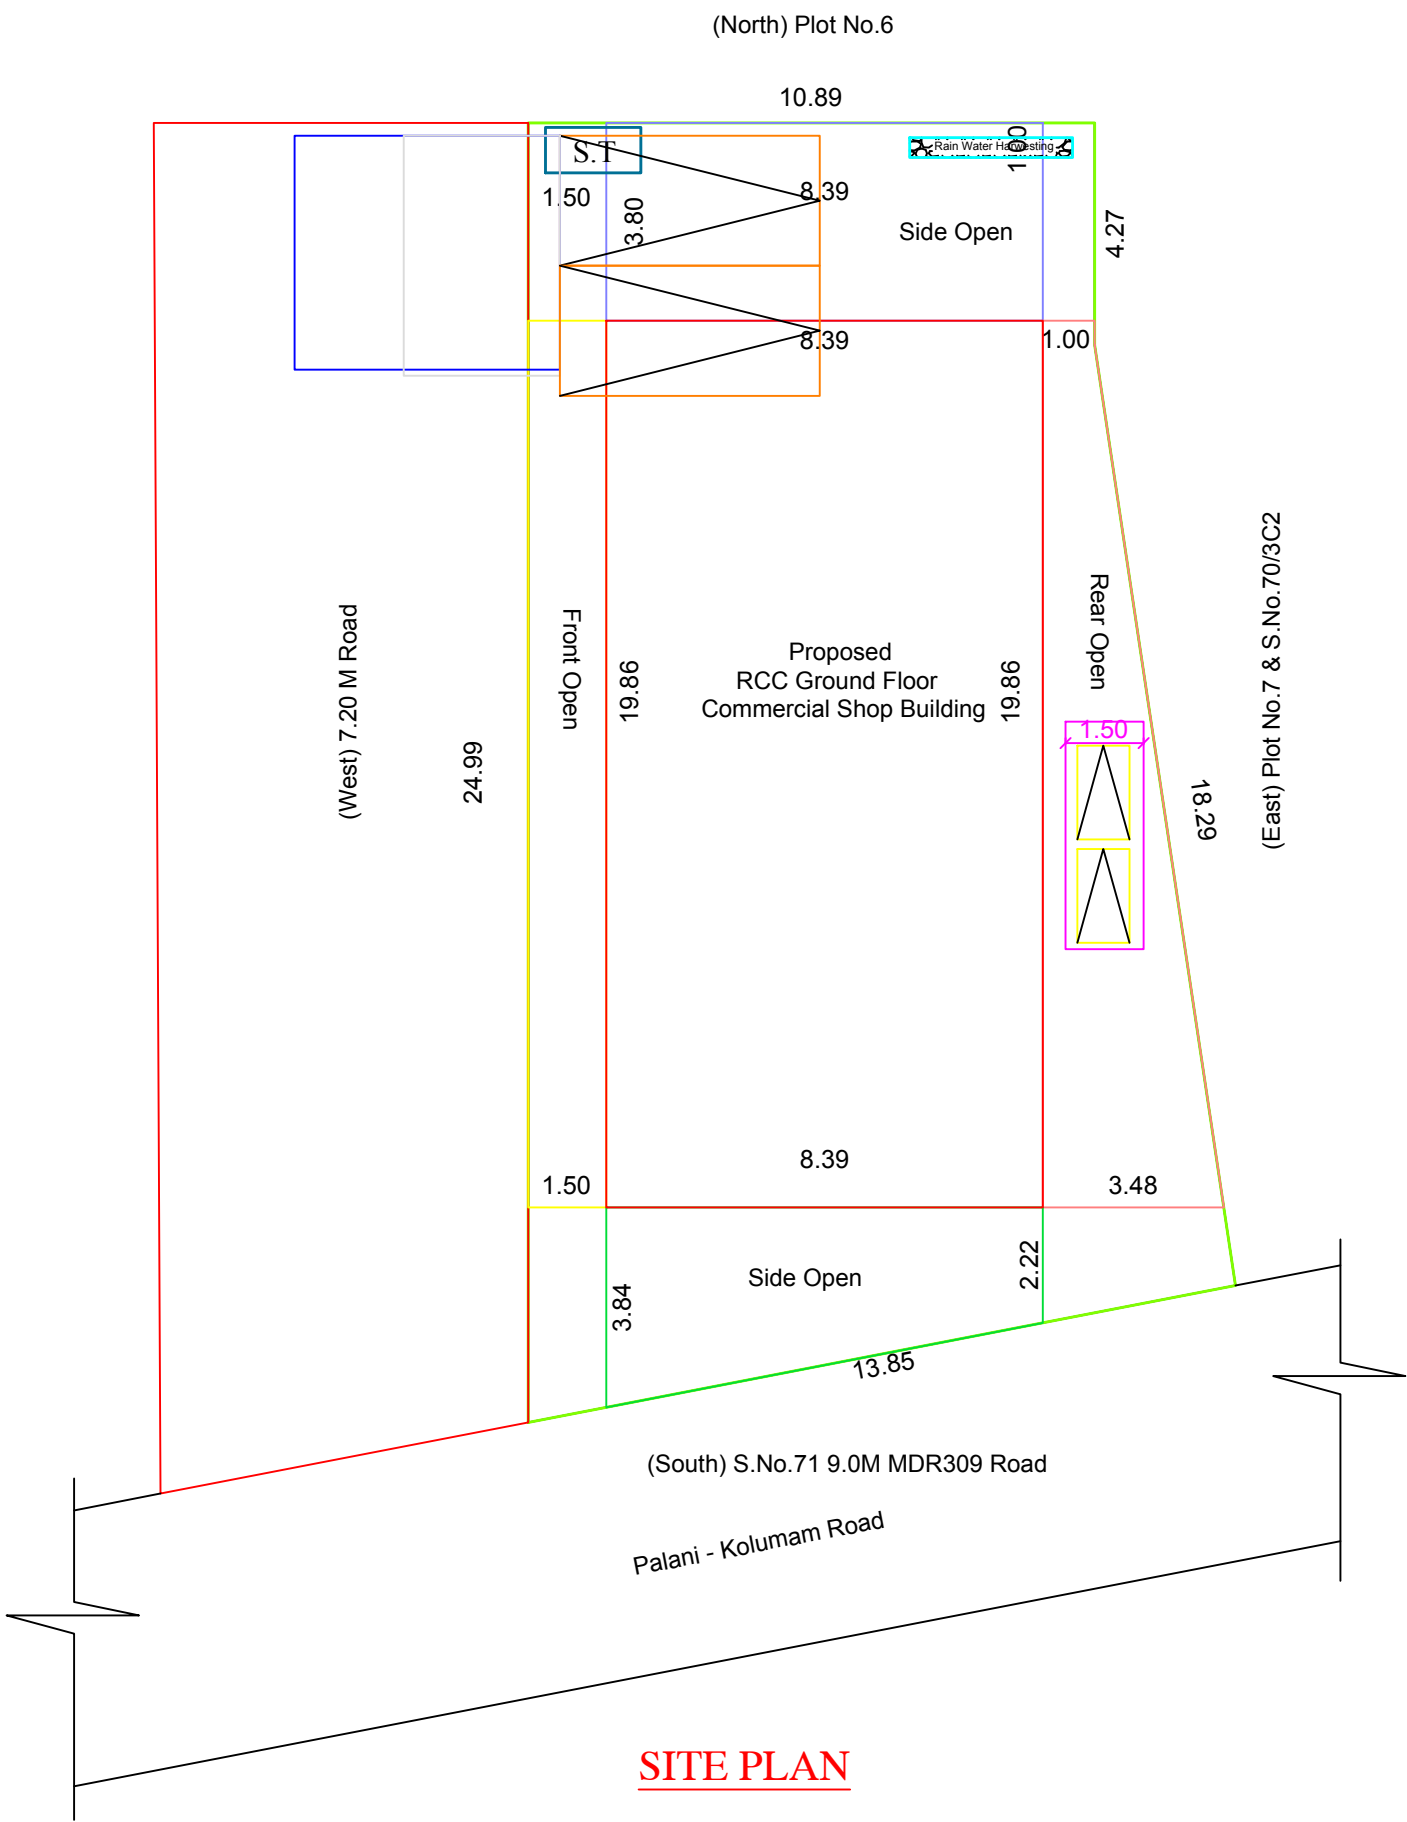


SITE PLAN

SCHEDULE OF JOINERY		
RS	DOOR	2.43 X 2.13
D1	DOOR	0.76X2.13
O	OPEN	1.22X2.13
W	WINDOW	1.00X1.22
W1	WINDOW	1.52X1.22
W2	WINDOW	1.00X1.67
W3	WINDOW	1.41X1.60
V	VENTILATOR	1.00X0.61

AREA STATEMENT		
	SQ.MT	SQ.FT
PLOT EXTENT AS PER APPROVED LAYOUT PLOT No.5	285.86	3077.00
PROPOSED GROUND FLOOR	143.10	1540.32
Open Space Area	142.76	1536.68
Building Height	3.83	
FSI	0.50	
PLOT COVERAGE	50.0%	
CAR PARKING	02	
TWO WHEELER PARKING	02	

APPLICANT:

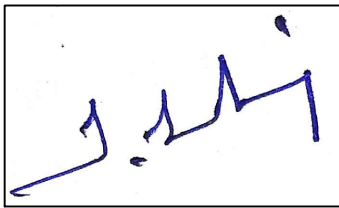

(S.SELVARAJ)

REGISTERED ENGINEER:



DRAWN BY:

Er.M.GOWTHAM, B.E.,
CHIRPI ENGINEERS & BUILDERS
Devangar Complex,
Subramaniyapuram Road,
Palani-624601
Mob:86670-11153