

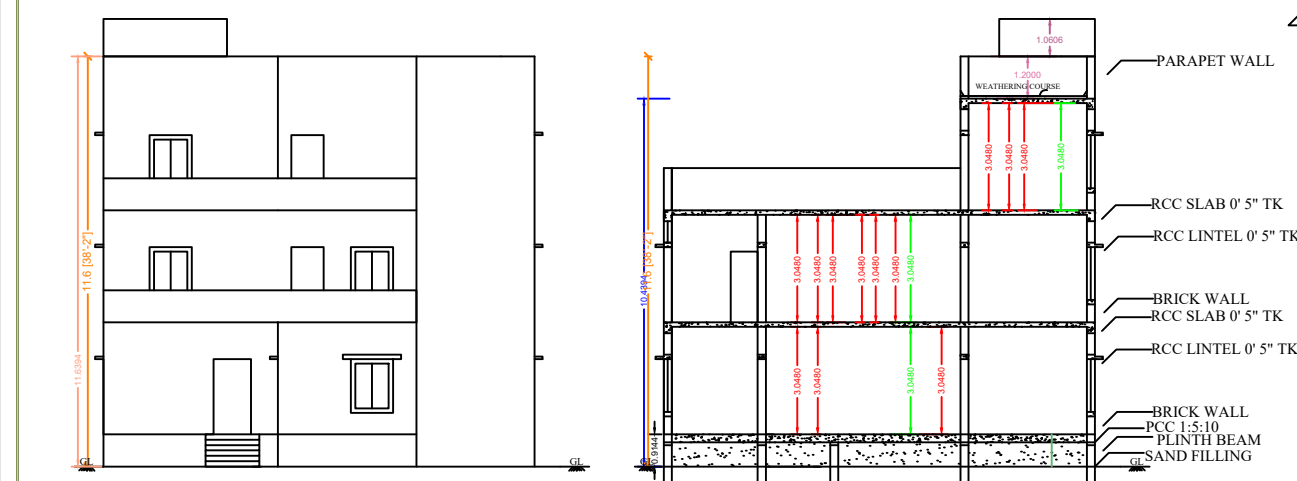
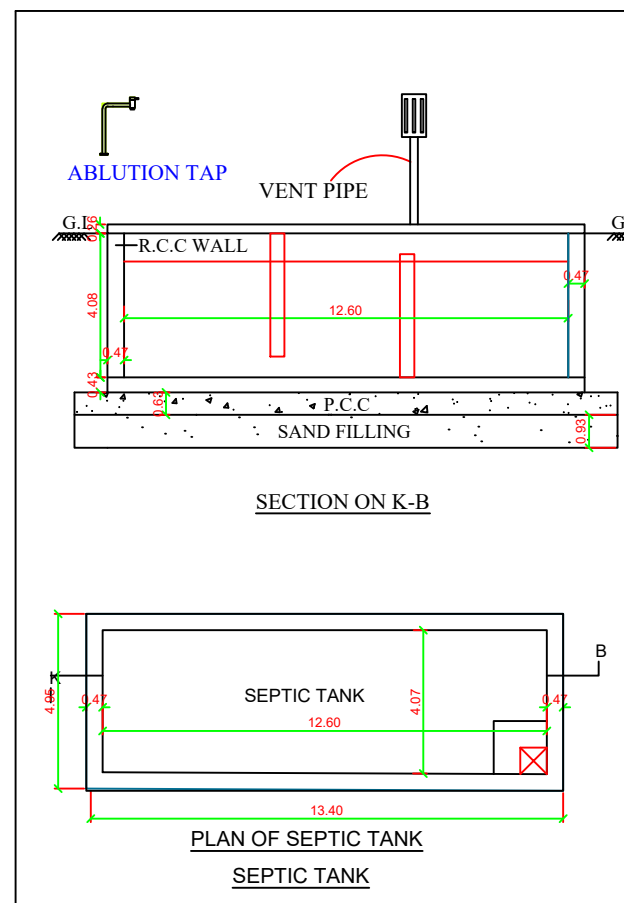


NAME OF THE APPLICANT: MR. ARUNPANDIAN S/O MR. THANGAVEL

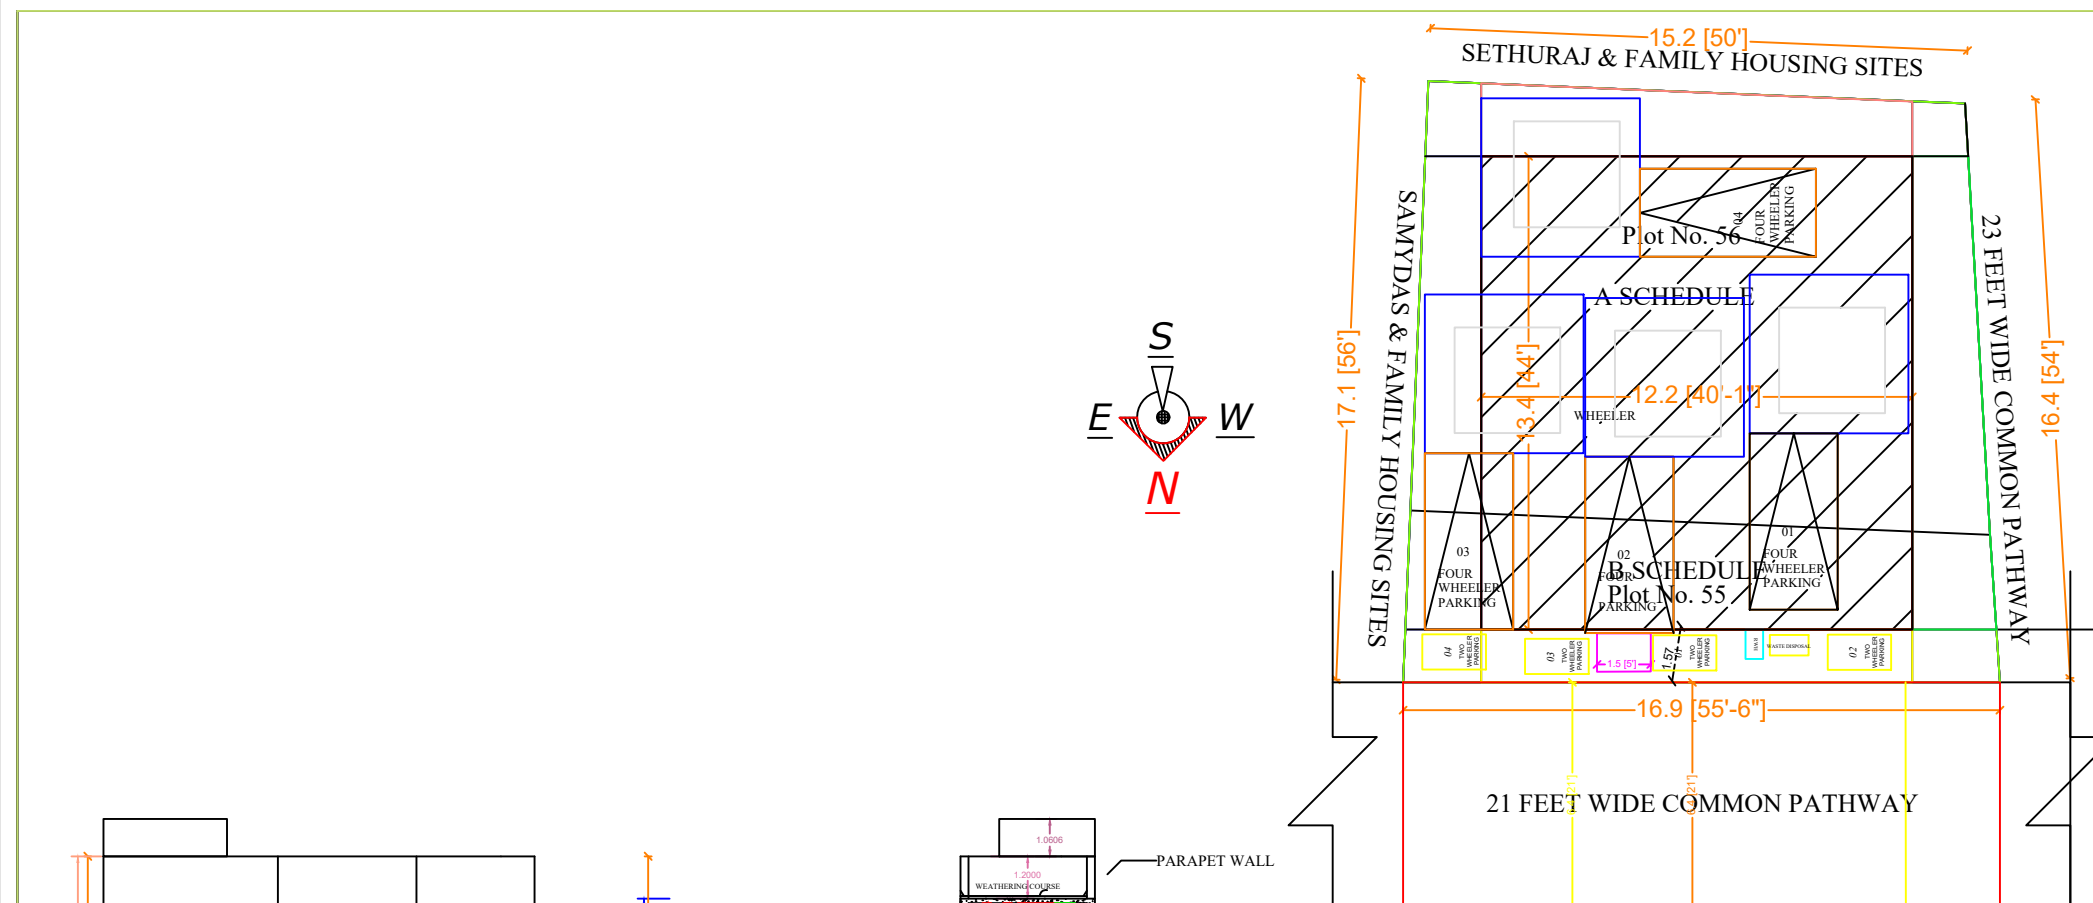


FRONT ELEVATION

SECTION - 'AA'

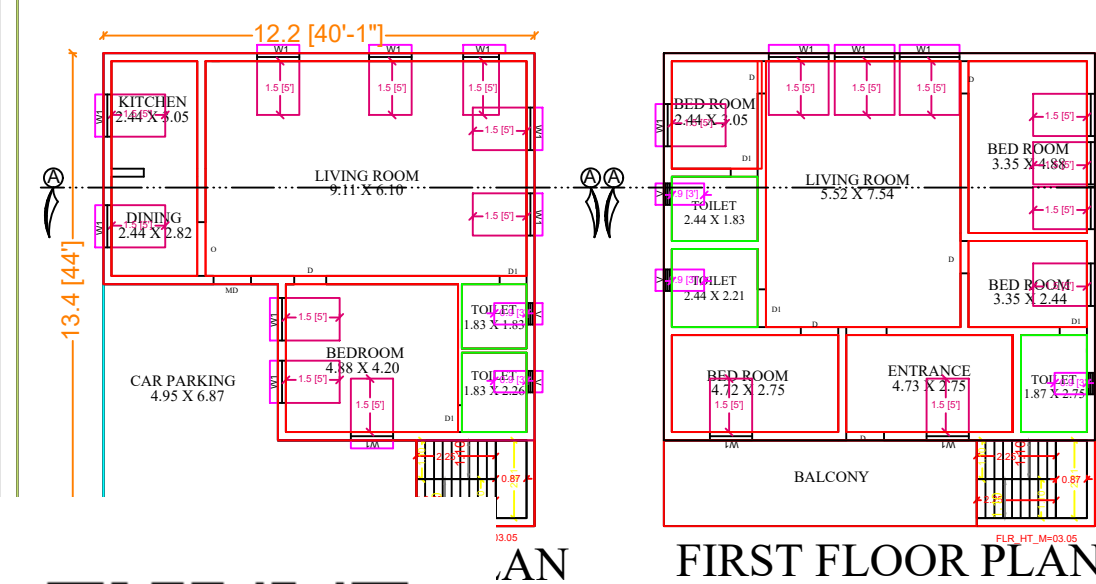


FLR_HT_M=03.05

FIRST FLOOR PLAN

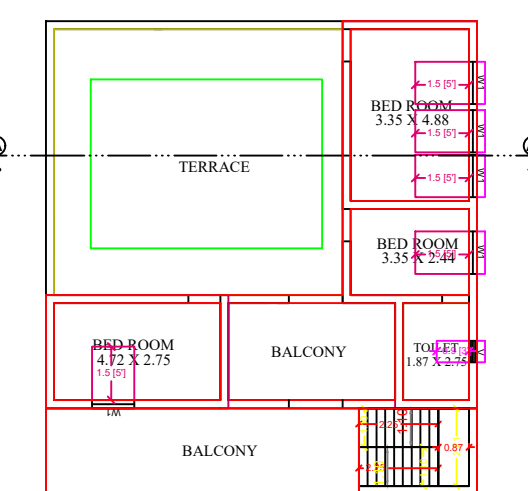


PLOT_HT_MM03.06

TERRACE FLOOR PLAN

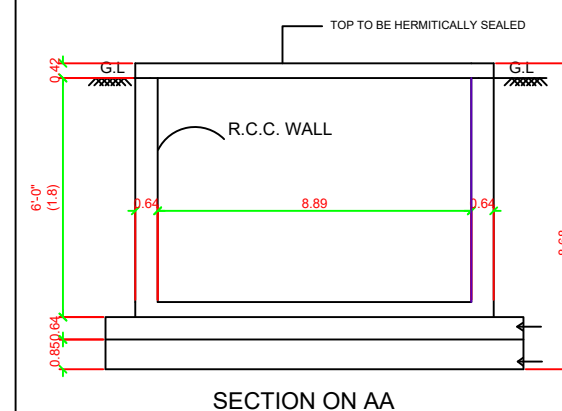

SECTION ON AA

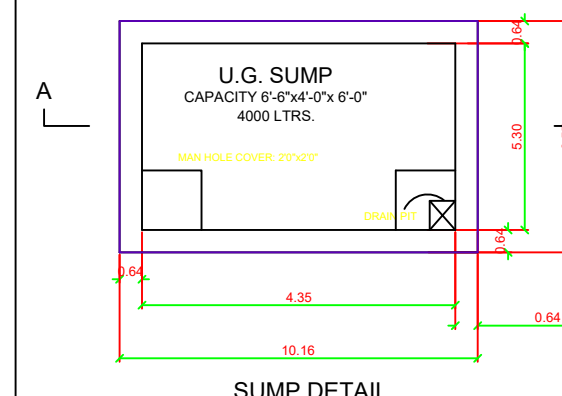


SUMP DETAIL





TYPICAL SECTION OF
R.C.C COLUMN FOUNDATION

SCALE : 1" = 2'-0"

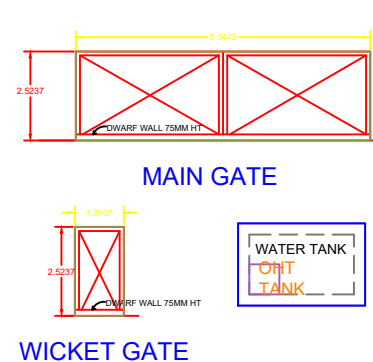

WICKET GATE

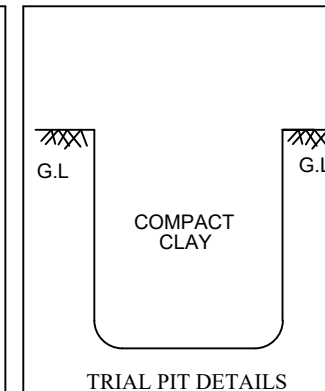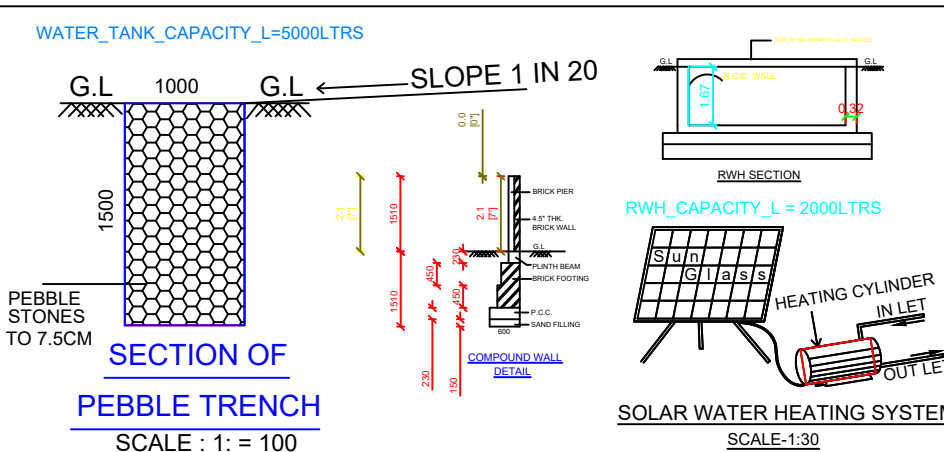

APPROVAL AUTHORITY

AREA STATEMENT	SQ.M	SQ.FT
Area As Per Patta	268.00	2884.73
As Per Document	268.96	2895.00
Proposed G.F. Area	120.55	1297.55
Proposed F.F. Area	142.49	1533.75
Proposed S.F. Area	98.70	1062.4
Built Up Area (1 DWELLING UNITS)	349.03	3756.90
Open Space Area	147.45	1587.1
Total Carpet Area	255.65	2751.7
F.S.I Area	305.45	3287.8
Non F.S.I Area	43.58	469.09
F.S.I		1.136
Plot Coverage		44.82
No. of. Car Parking		4
No. of. Two Wheeler Parking		4

Vacant Land Tax No : -

SCHEDULE OF JOINERIES (IN M)				
Description		Size in m	Sill	Top
MD	Main Door	0.91 x 2.13	-	2.13
GD	Grill Door	1.35 x 2.13	-	2.13
D1	Door	0.91 x 2.13	-	2.13
D2	Door	0.84 x 2.13	-	2.13
O	Opening	1.50 x 2.13	-	2.13
W1	Window	1.22 x 1.50	0.53	2.13
W2	Window	0.61 x 1.50	0.53	2.13
V	Ventilator	0.61 x 0.90	2.51	3.50

APPLICANT DETAILS & SIGNATURE

T. Arunpandian

ARUNPANDIAN S/O THANGAVEL

REGISTERED ENGINEER / ARCHITECT

Arumugam
S.P. PONMANOJ, M.A., B.E.,
Registered Engineer,
RE / Gr.II / 2022 / 012,
Nilakottai - 624 208.
Cell : 84890 35050

Er.S. P. PONMANOJ B.E.,
REGISTERED ENGINEER - GRADE II
NILAKOTTAI TOWN PANCHAYAT
REG. NO. RE/GR/II/2022/12

