



PLAN SHOWING THE PROPOSED CONSTRUCTION OF GROUND FLOOR RESIDENTIAL BUILDING IN
NEW S.No. 1447/1C2, PATTA NO.5426 , AT VADAMADURAI TOWN PANCHAYAT VEDASANDHUR TALUK ,
DINDIGUL DISTRICT.


APPLICANT: Mrs.S.VIJAYA W/O Mr.SOUNDARARAJAN

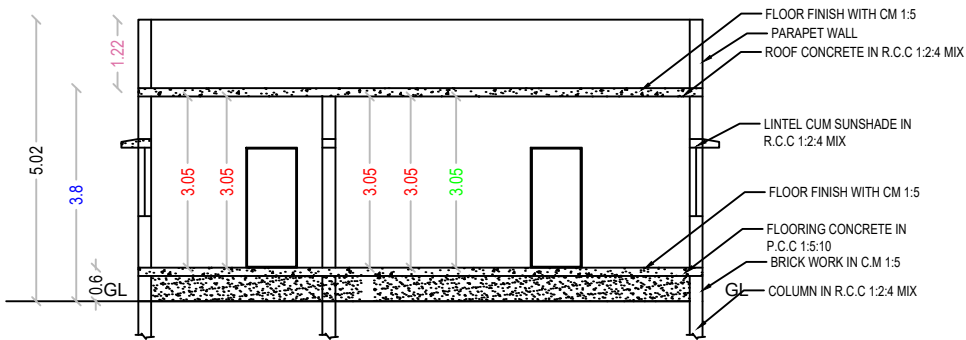


SECTION ON AA

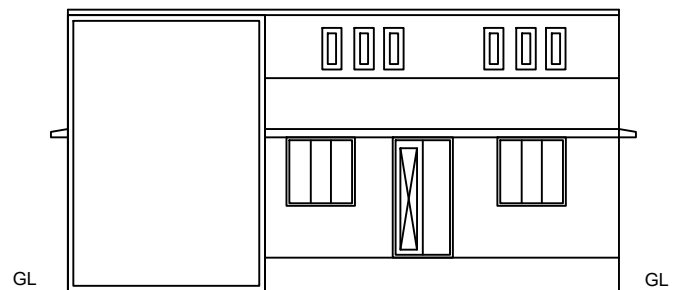


FRONT ELEVATION

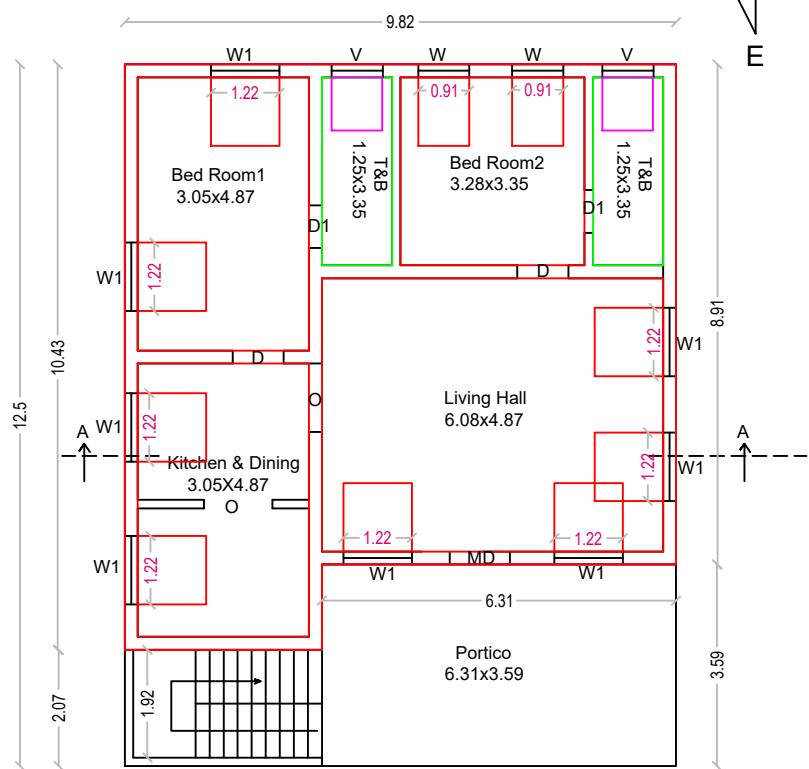


GROUND FLOOR PLAN

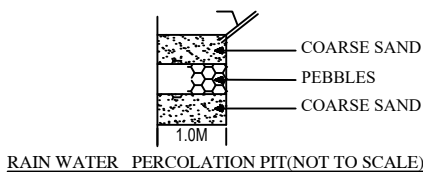


RAIN WATER PERCOLATION PIT (NOT TO SCALE)

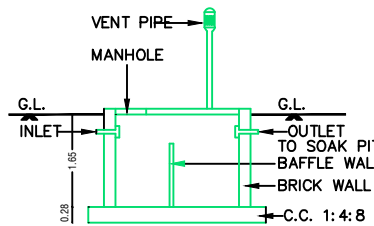


SECTION OF SEP. TANK

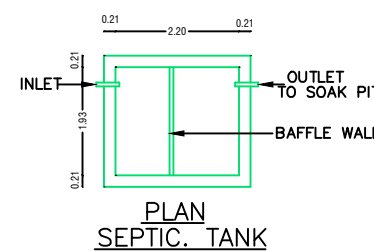

PLAN SEPTIC. TANK

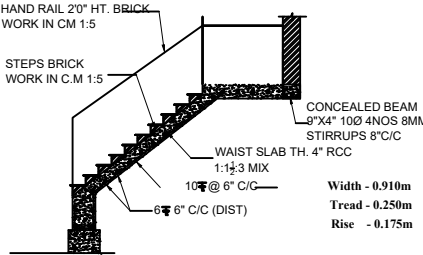


STAIRCASE DETAILS

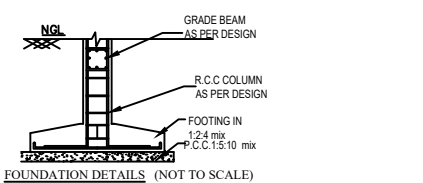


FOUNDATION DETAILS (NOT TO SCALE)

KEY PLAN (NOT TO SCALE)

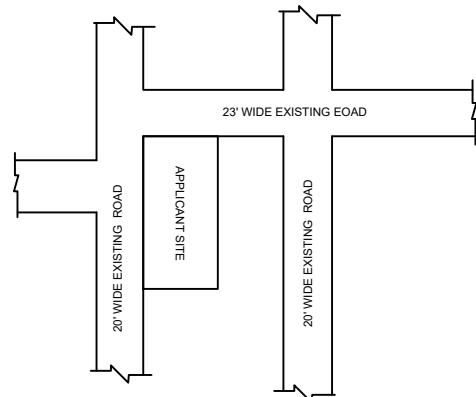

SITE PLAN (SCALE 1:100)

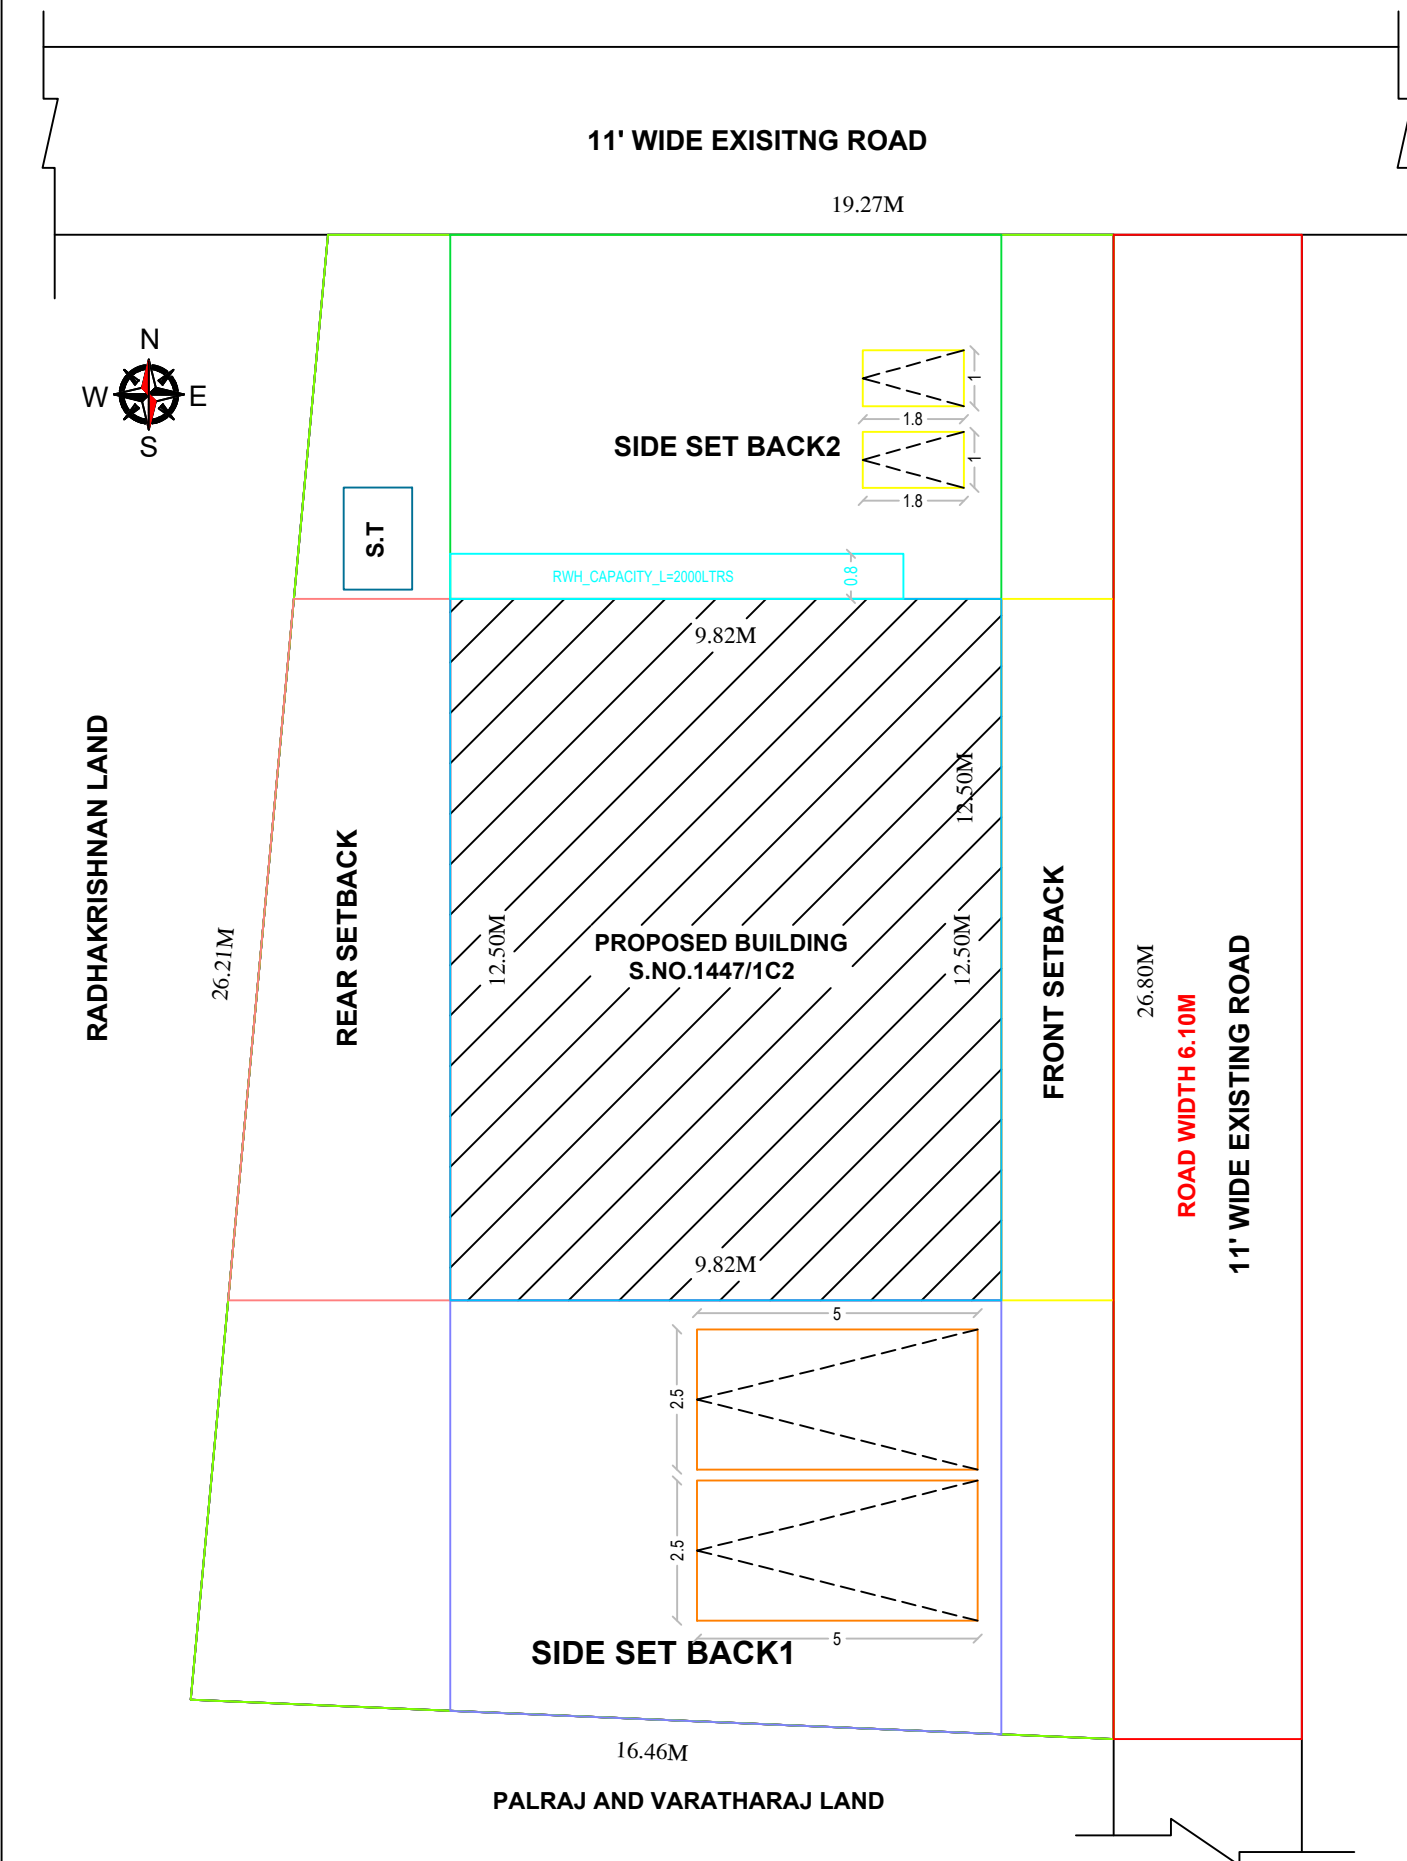

SHEET NO: 01 / 01

NOTE : ALL DIMENSIONS ARE IN METRE

AREA STATEMENT DETAILS

SITE AREA : 404.00Sq.M 4349.00 Sq.Ft

PROPOSED RESIDENTIAL BUILDING AREA DETAILS :

S.NO	DESCRIPTION	FSI (SQ.M)	NON-FSI (SQ.M)	TOTAL (SQ.FT)
01	GROUND FLOOR	92.83	29.92	1321.27
	TERRACE FLOOR	-----	-----	-----
	TOTAL AREA	92.83	29.92	1321.27

FLOOR SPACE INDEX = 0.23

PLOT COVERAGE = 22.97%

SPECIFICATION:-

FOUNDATION	RCC COLUMN IN 1:2:4 Mix, OVER A BED OF C.C 1:5:10 MIX
BASEMENT	BRICK WORK IN C.M 1:6 MIX.
SUPERSTRUCTURE	BRICK WORK IN C.M 1:6 MIX.
ROOFING	R.C.C ROOF SLAB 1:2:4 MIX .5" THICK
FLOORING	C.C FLOORING 1:5:10 MIX, AND TOP FINISHED WITH TILES FLOORING.
PLASTERING	CEMENT PLASTERING 1:5 MIX, 1/2" TK.
USE	RESIDENTIAL BUILDING

JOINERY SCHEDULE

DESCRIPTION	METER
MD MAIN DOOR	1.07X 2.14
D DOOR	0.91X2.14
D1 DOOR1	0.76X2.14
W WINDOW	0.91X0.91
W1 WINDOW1	0.91X1.22
W2 WINDOW2	1.22X 1.22
V VENTILATOR	0.91X 0.95

APPLICANT :

ARCHITECT / REGISTERED ENGINEER :

