

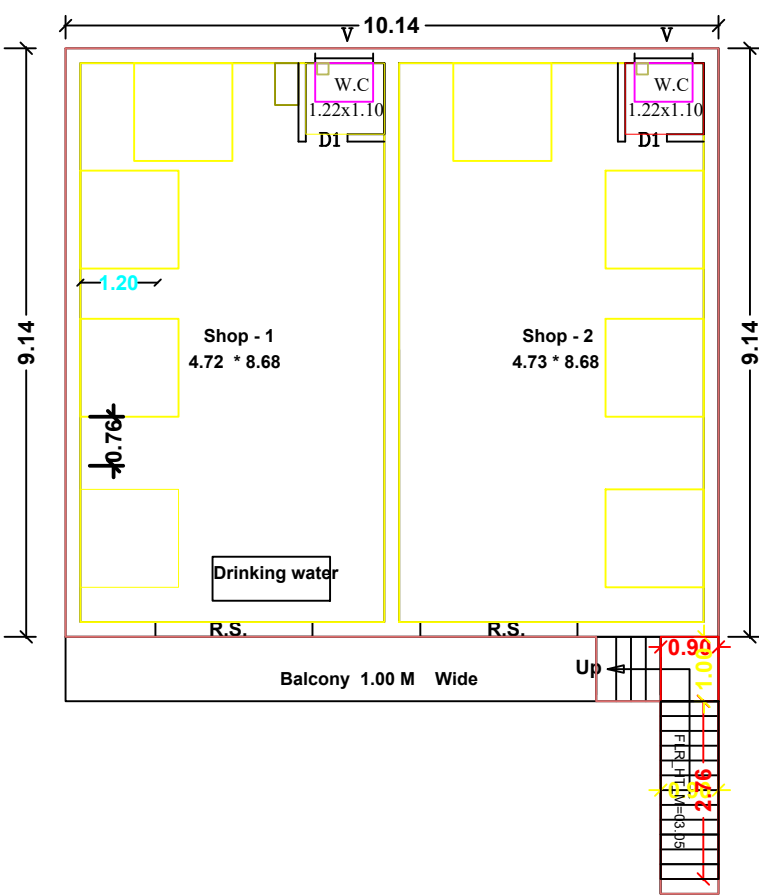


PLAN SHOWING THE PROPOSED CONSTRUCTION OF GROUND FLOOR
COMMERCIAL AND FIRST FLOOR RESIDENTIAL BUILDING IN
SURVEY NO : 23 / 1A1A , PATTA NO : 8546 , PATTA SURVEY NO : 23 / 1A1A1 ,
PATTA NO : 9781 AT DINDIGUL TO BATLAGUNDU MAIN ROAD , NEAR
SEVUGAMPATTI PRIVU , SEVUGAMPATTI TOWN PANCHAYAT ,
NILAKOTTAI T.K. , DINDIGUL D.T.

APPLICANT : Mr.S.PANDI , S / O Mr.SUNDARAAJ , Scale 1:100



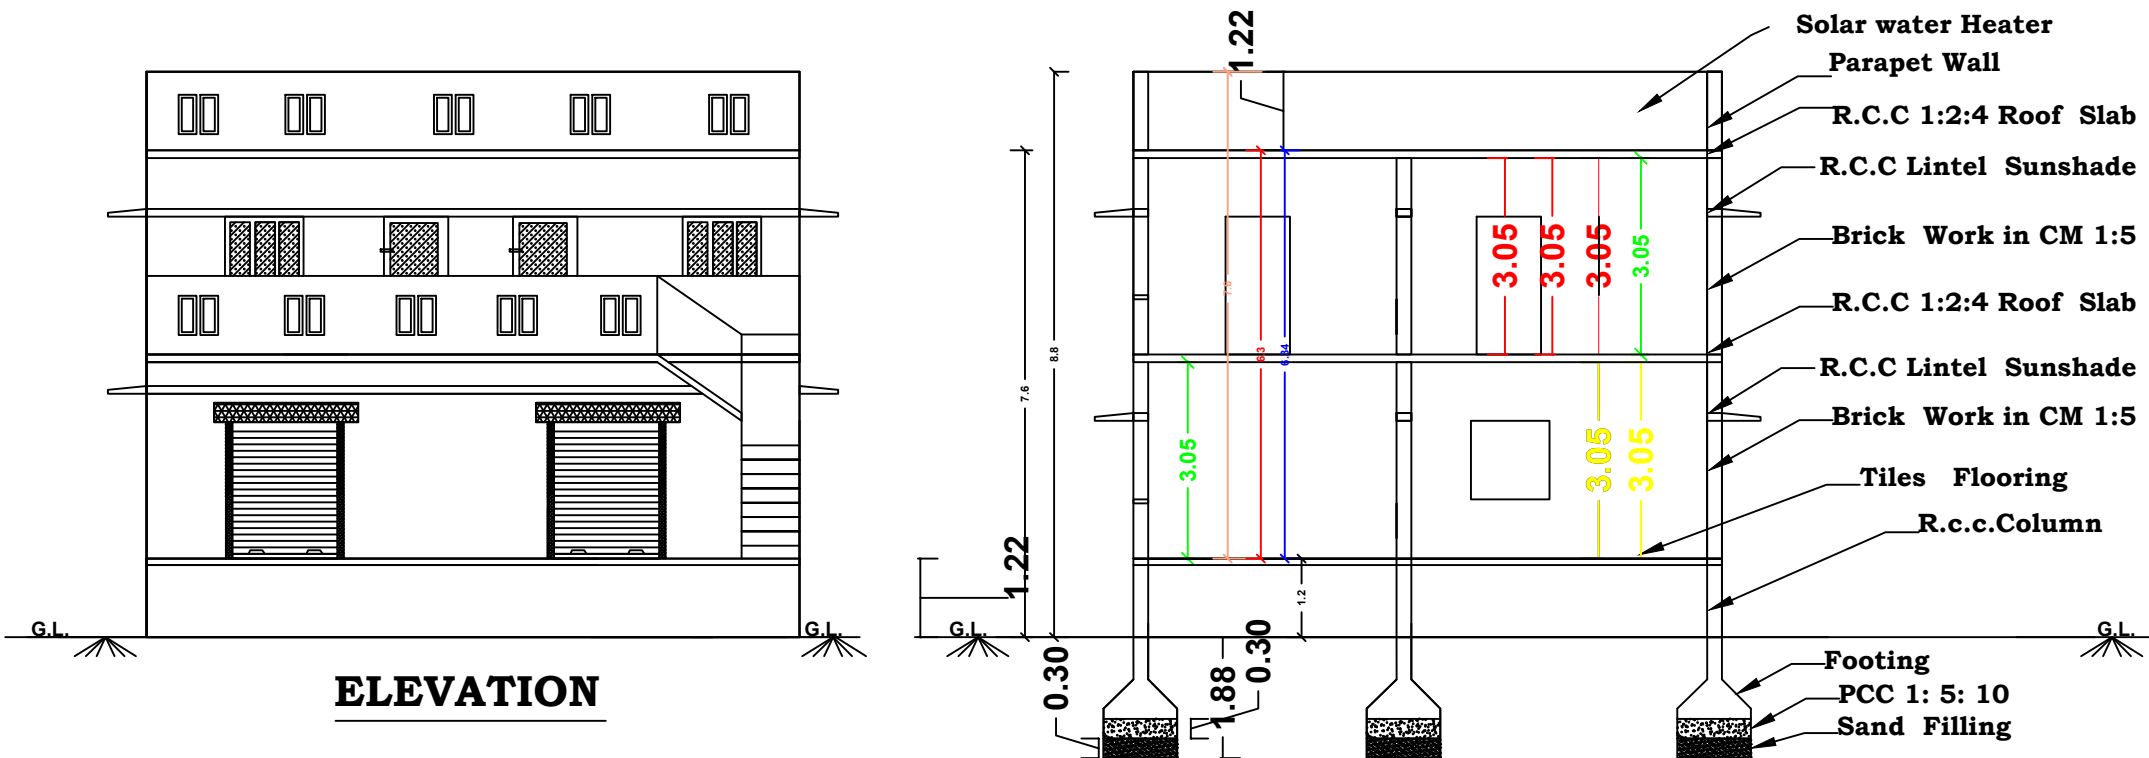


PLAN - Proposed
Ground Floor - Commercial

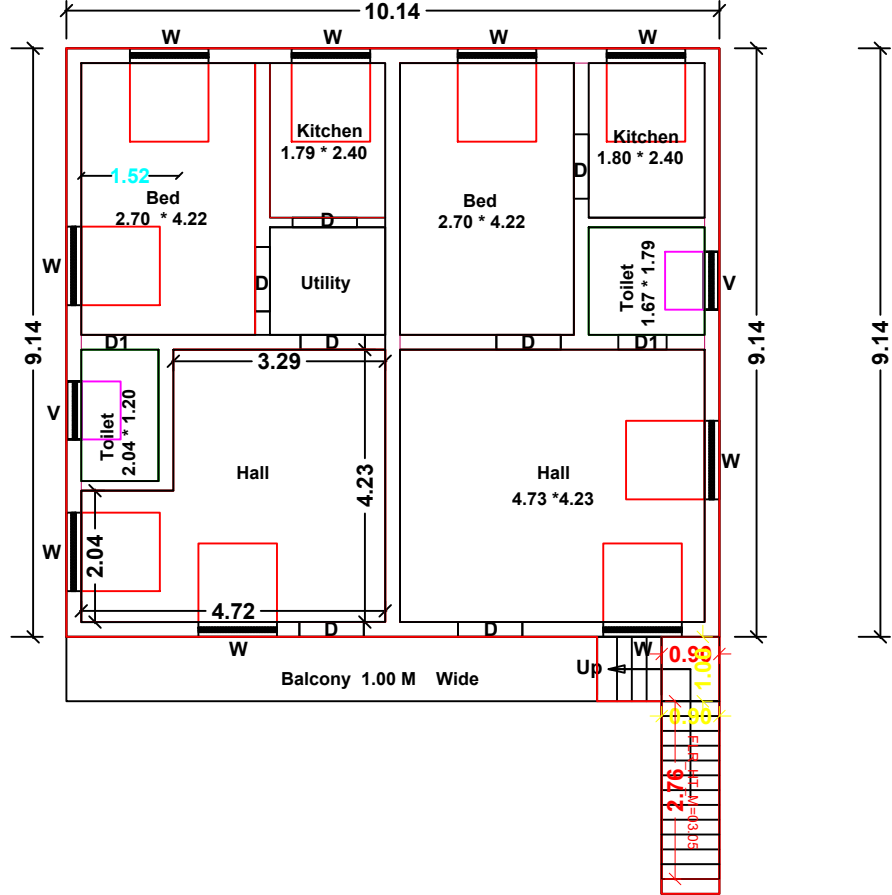

PLAN - Proposed
First Floor - Residential

Site Plan Scale 1:100

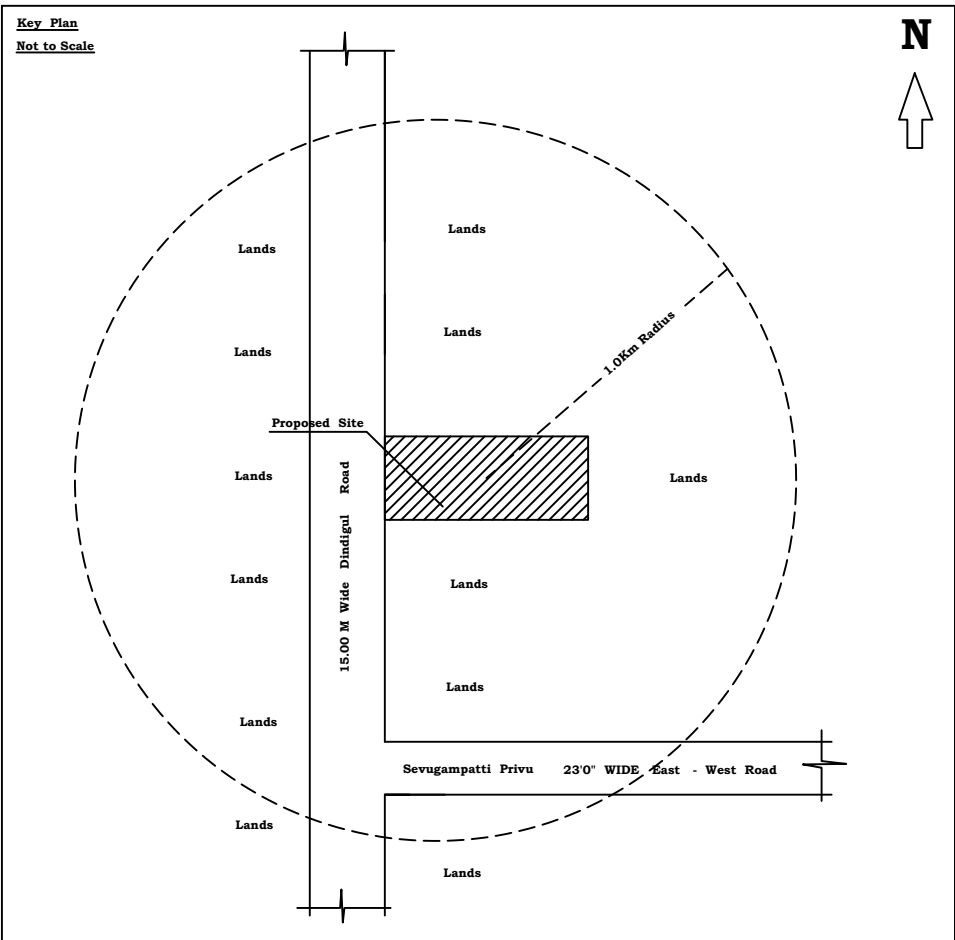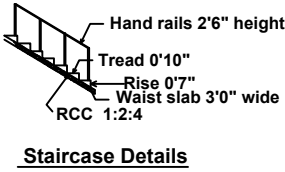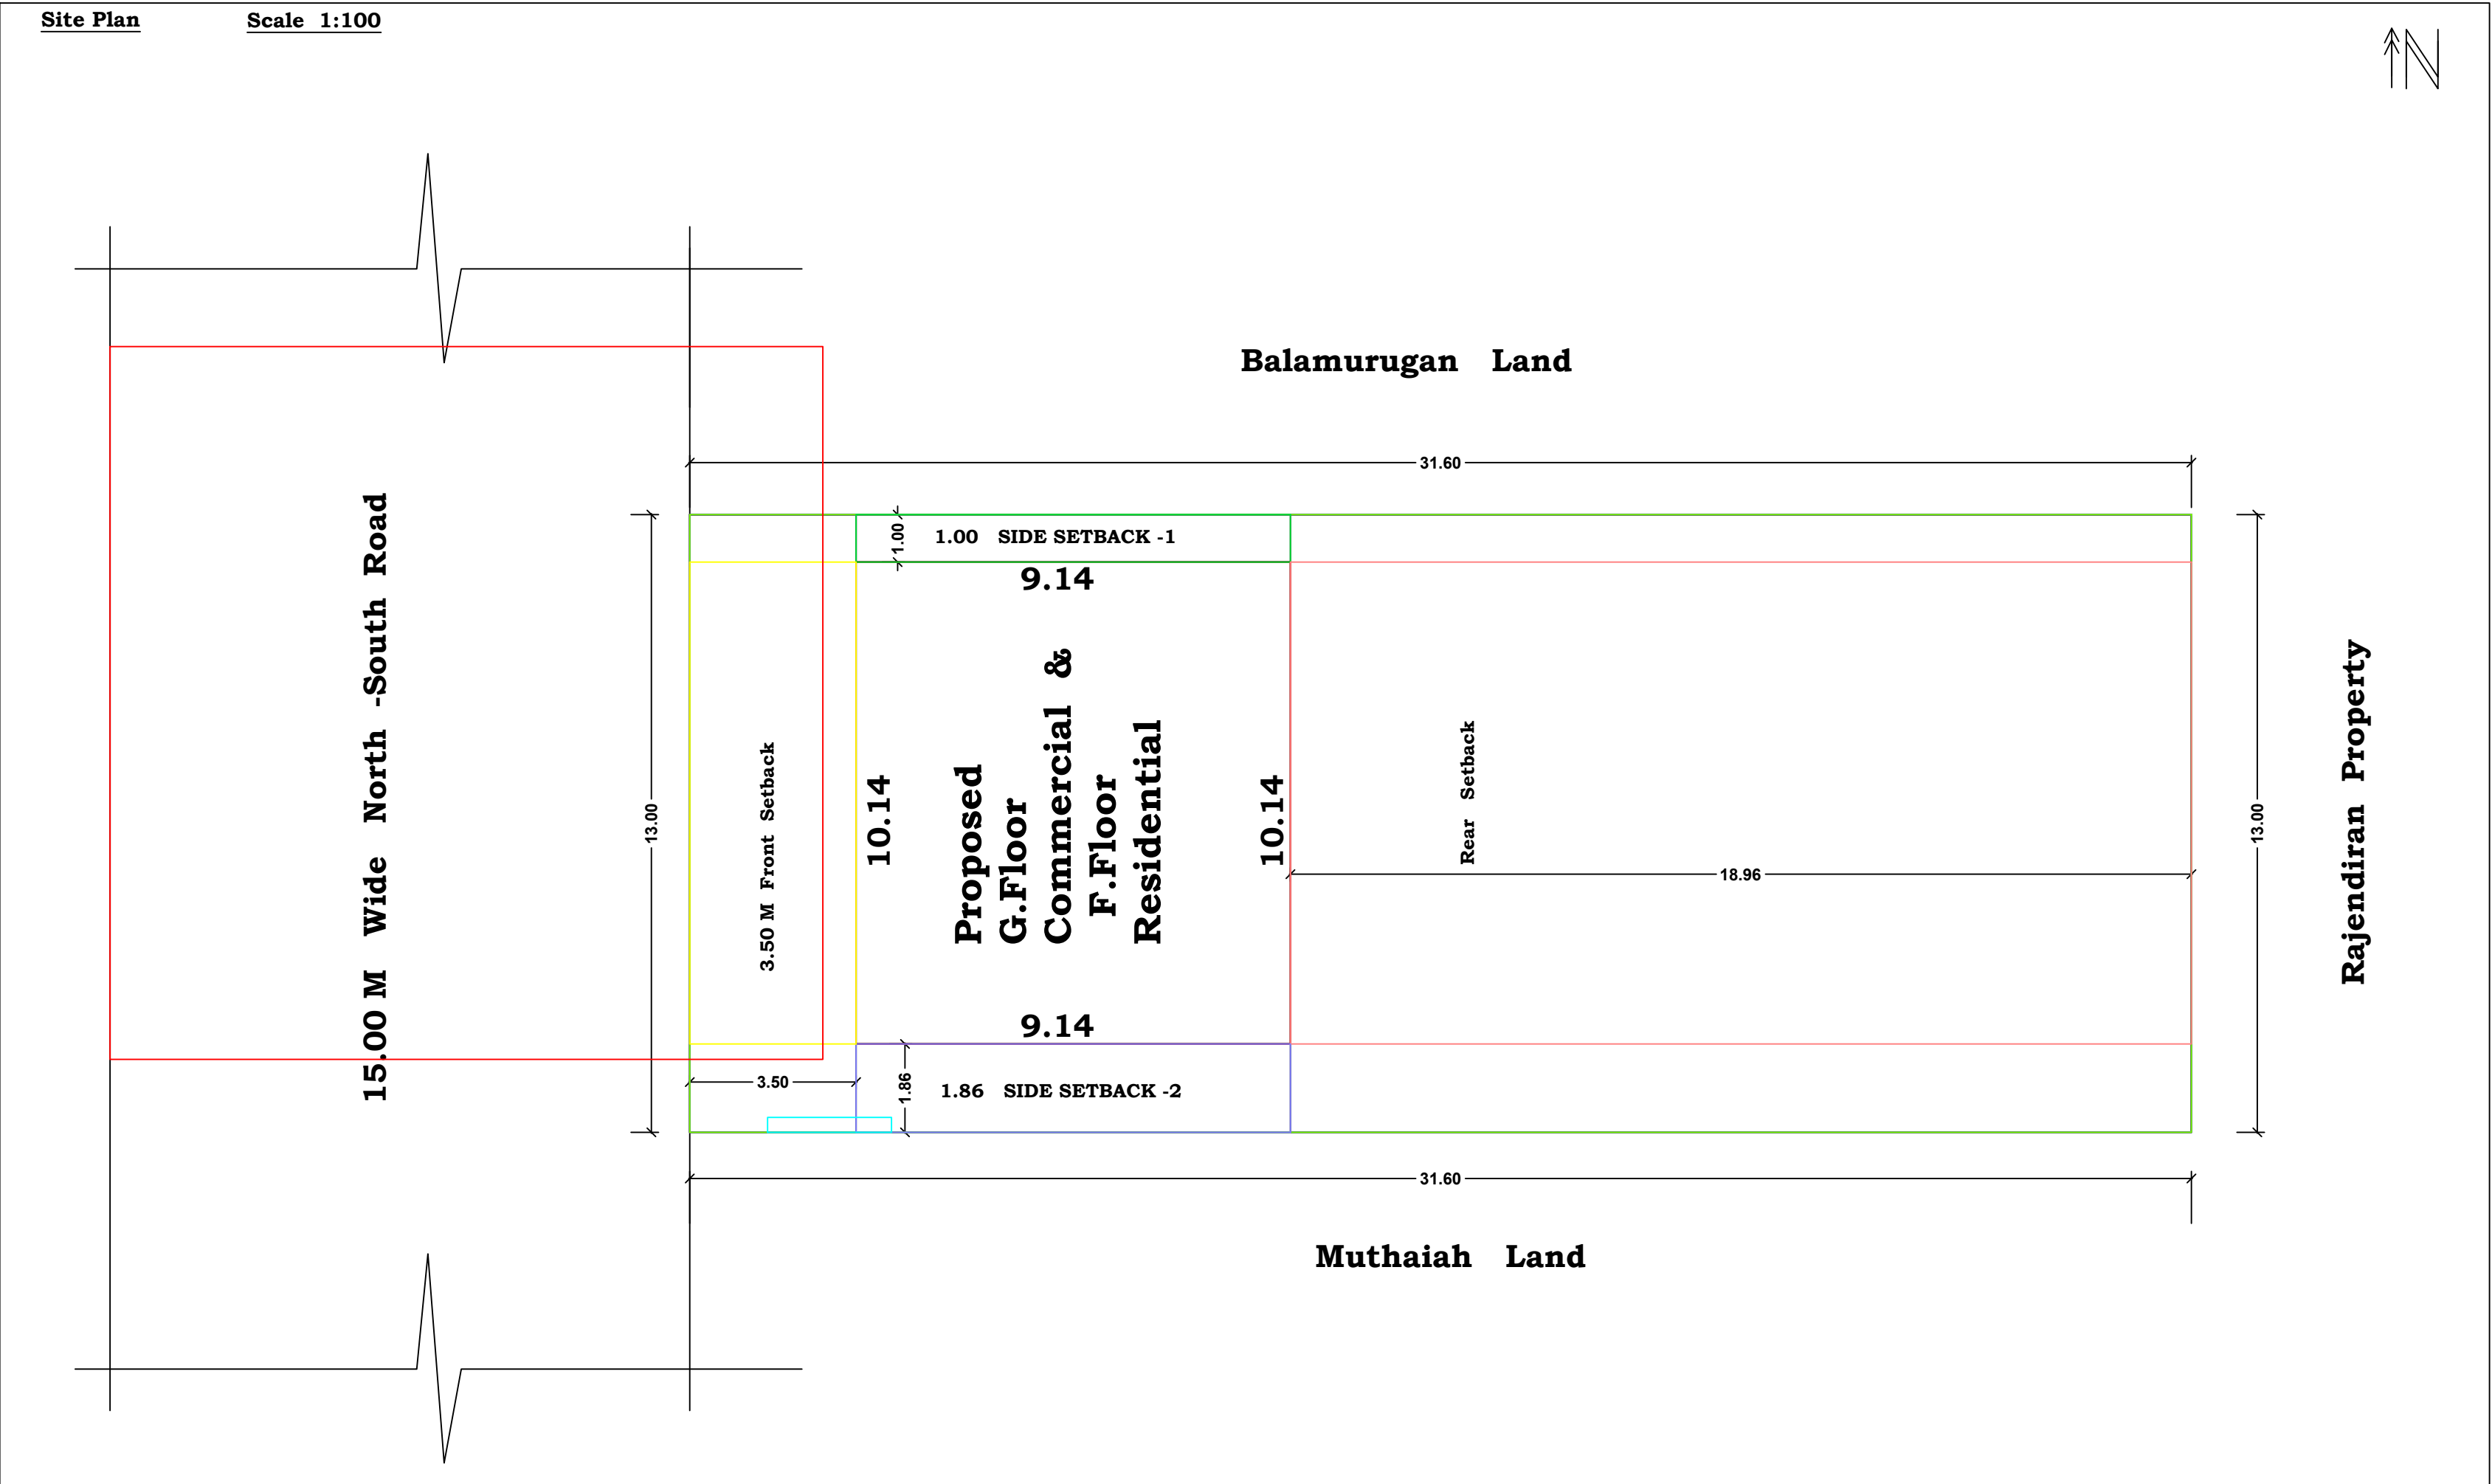

M. Sannasi
M. Sannasi D.C.E., L.B.S.
Consulting Civil Engineer,
M.VADIPATTI-624 211.
Nilakottai (Tk) Dindigul (Dt)

L.B.S.

S. Pandi

S.PANDI

Applicant

Dr. V.P. Chellapandian
Dr. V.P. CHELLAPANDIAN, M.Tech., P.E.
Vetrivel Construction
Structural Engineer & Valuer,
Reg. No: SE 08 / 2019 (GR-I),
Batlagundu & Madurai,
98659 34734, 89252 34734

Engineer

Office Use:

