
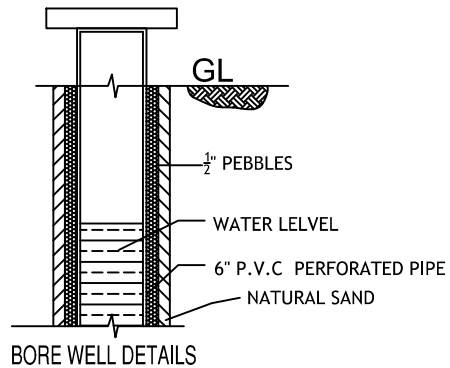
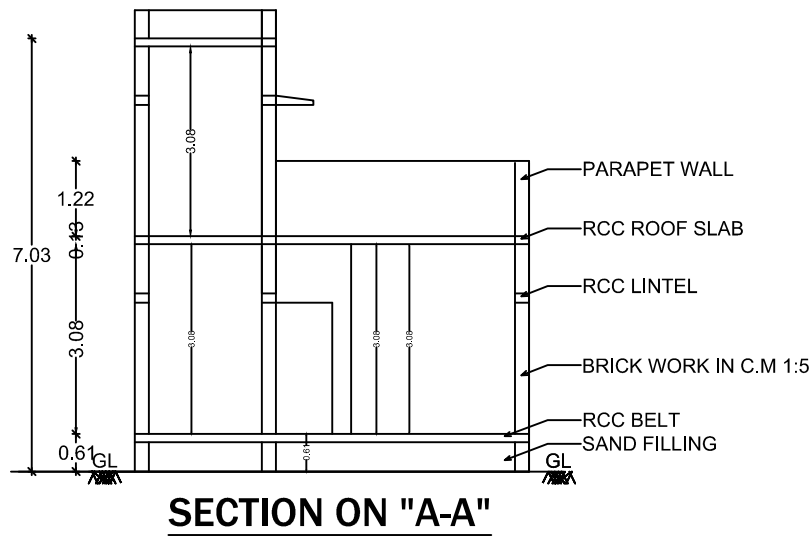
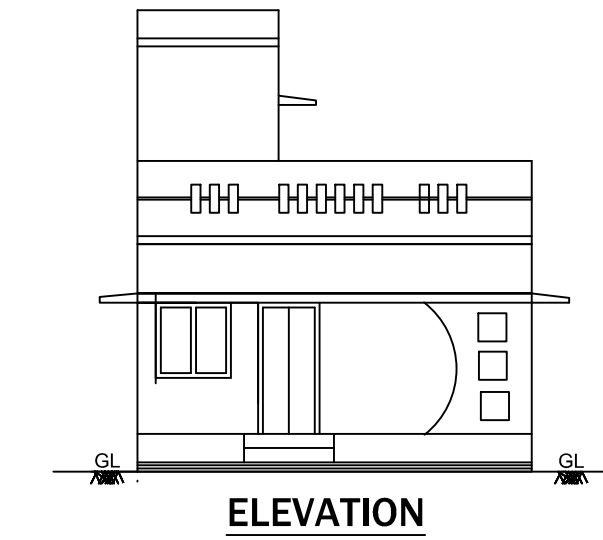


Key Plan
(Not to Scale)



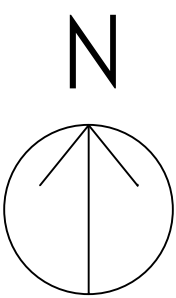


COLOUR INDEX

SITE	
PRO	
ROAD	

PLAN SHOWING THE PROPOSED CONSTRUCTION OF A RESIDENTIAL BUILDING IN R.S.NO:198/45, AT ORUTHATHU VILLAGE, NILAKOTTAI TALUK, DINDIGAL.

APPLICANT: A.AROCKIADASS

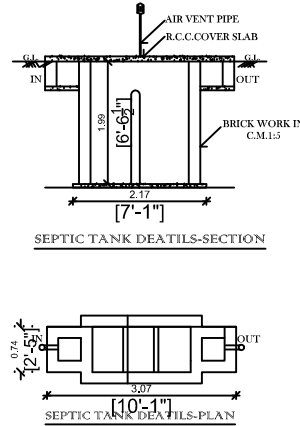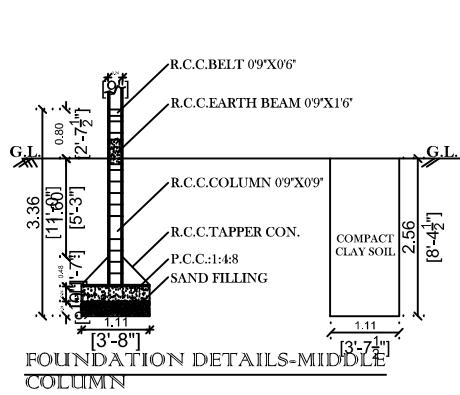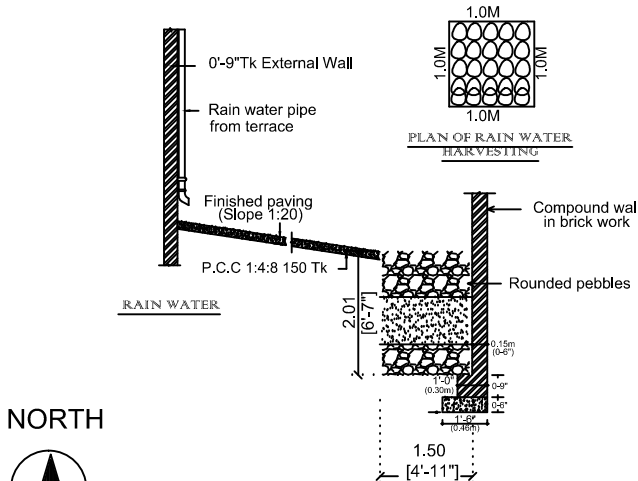

REFERENCE

MAIN DOOR	MD	3'3"X7'0"	1.00 X 2.13
DOOR	D	3'0"X7'0"	0.91 X 2.13
DOOR -1	D1	2'6"X7'0"	0.76 X 2.13
OPEN	O	3'0"X7'0"	0.91 X 2.13
WINDOW	W	4'0"X4'0"	1.22 X 1.22
WINDOW-1	W1	3'0"X4'0"	0.91 X 1.22
WINDOW-2	W2	4'0"X4'0"	1.22 X 1.22
VENTILATOR	V	3'0"X3'0"	0.91 X 0.91



AREA DETAILS


DESCRIPTION	FSI AREA		NON FSI AREA		TOTAL AREA	
	SFT	SQM	SFT	SQM	SFT	SQM
AREA OF THE SITE(DOCUMENT)	-	-	-	-	1517.71	141.00
AREA OF THE SITE(DRAWING)	-	-	-	-	1517.71	141.00
PRO.GROUND FLOOR AREA	826.66	76.80	-	-	826.66	76.80
PRO.FIRST FLOOR AREA	-	-	-	-	-	-
PRO.HEAD ROOM AREA	-	-	124.22	11.54	124.22	11.54
OPEN AREA	-	-	-	-	691.05	64.20
TOTAL AREA	826.66	76.80	124.22	11.54	950.88	88.34

NO OF CAR PARKING REQUIRED - 0 NO. NO OF TWO WHEELER PARKING REQUIRED - 1 NO.


NO OF CAR PARKING PROVIDED - 0 NO. NO OF TWO WHEELER PARKING PROVIDED - 1 NO.

F.S.I = $\frac{\text{TOTAL FSI AREA}}{\text{SITE EXTENT}} = \frac{76.80}{141.00} = 0.544 < 2.00$



SCALE : 1" = 8'0"

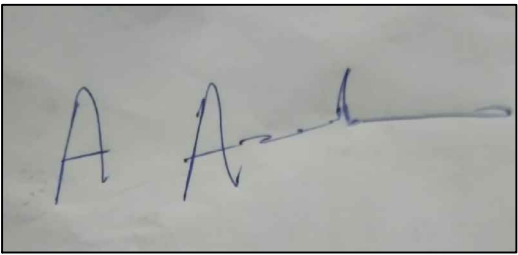

A.AROCKIADASS
APPLICANT

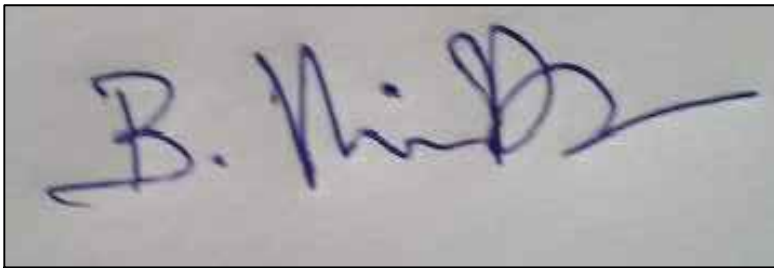


Er.B.VINOTH KANNAN, D.C.E.,B.E.,
LICENSE CONSULTING ENGINEER,
EAST STREET, PALAMEDU,
+91-9611406339
ENGINEER

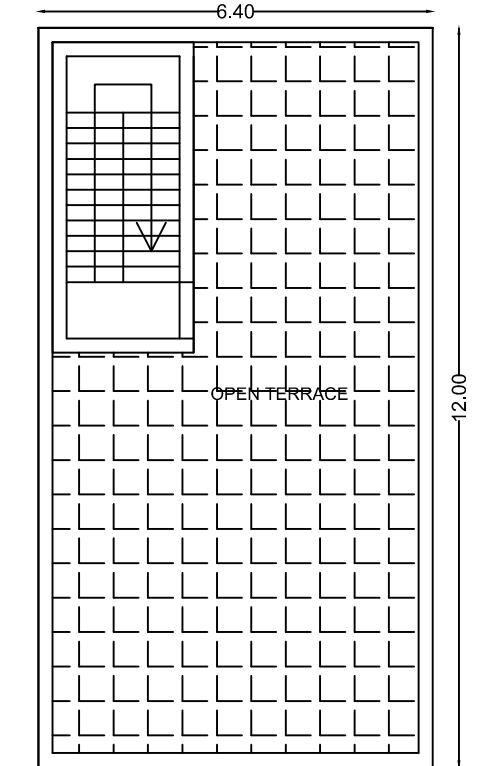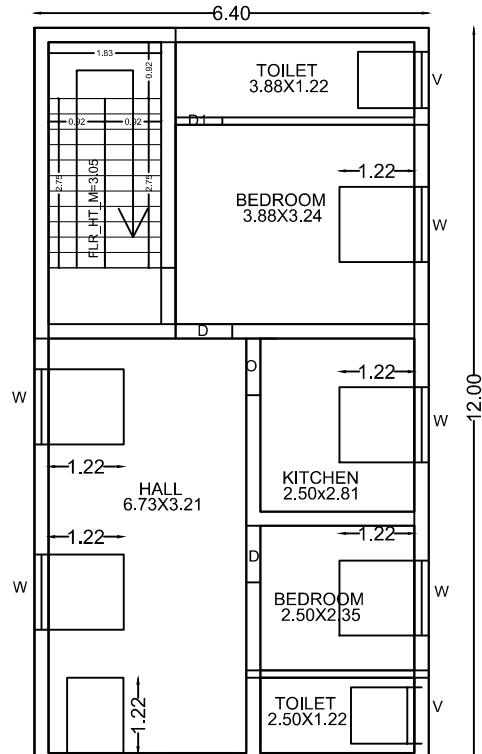


PRO.TERRACE FLOOR PLAN




Bricl

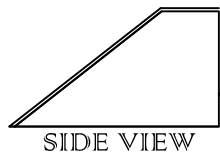

SIDE VIEW

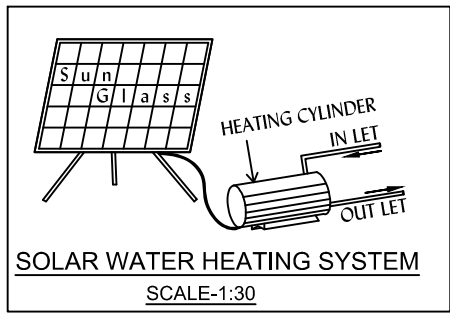

JASMINE AMALA-1 PAKIYA KULATHAIRAJ-2 PLOT

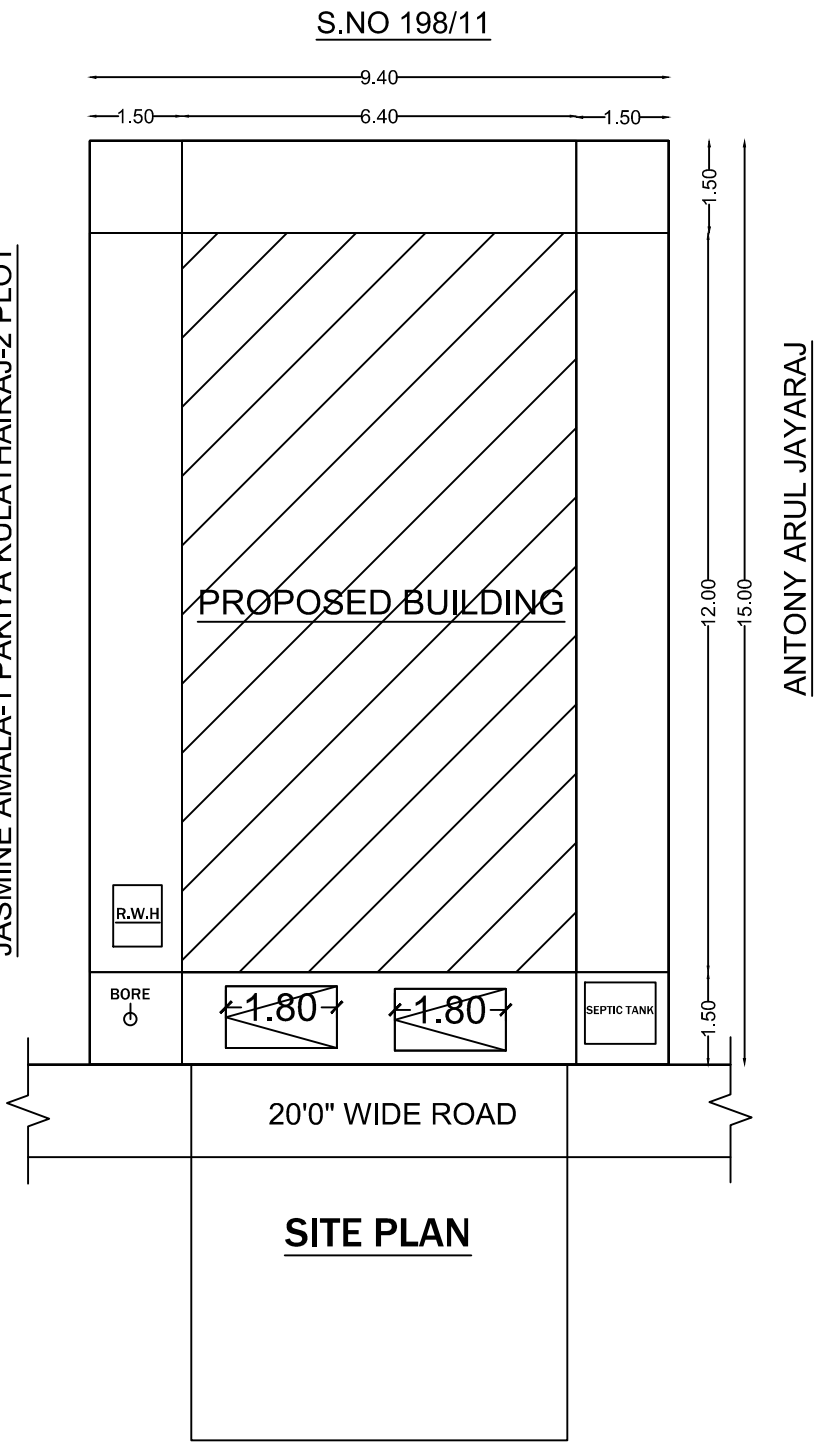

SITE PLAN